

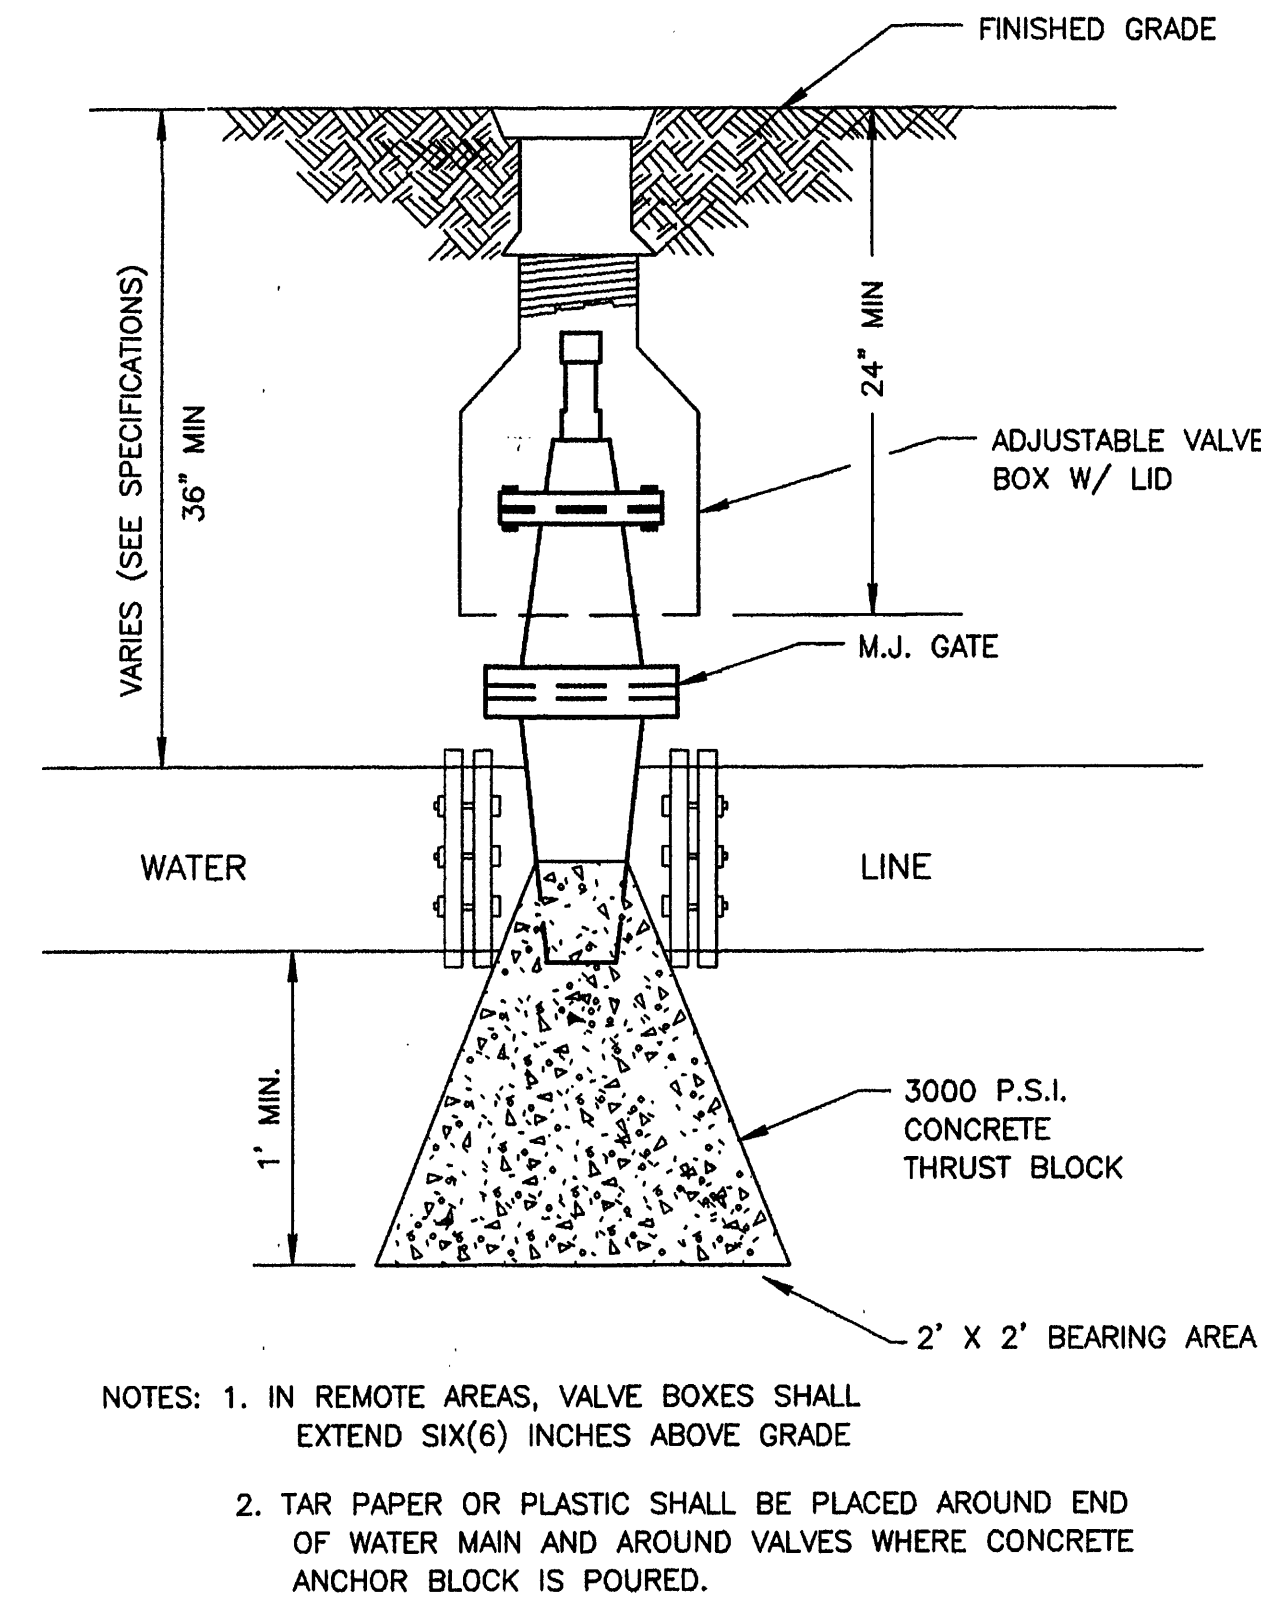
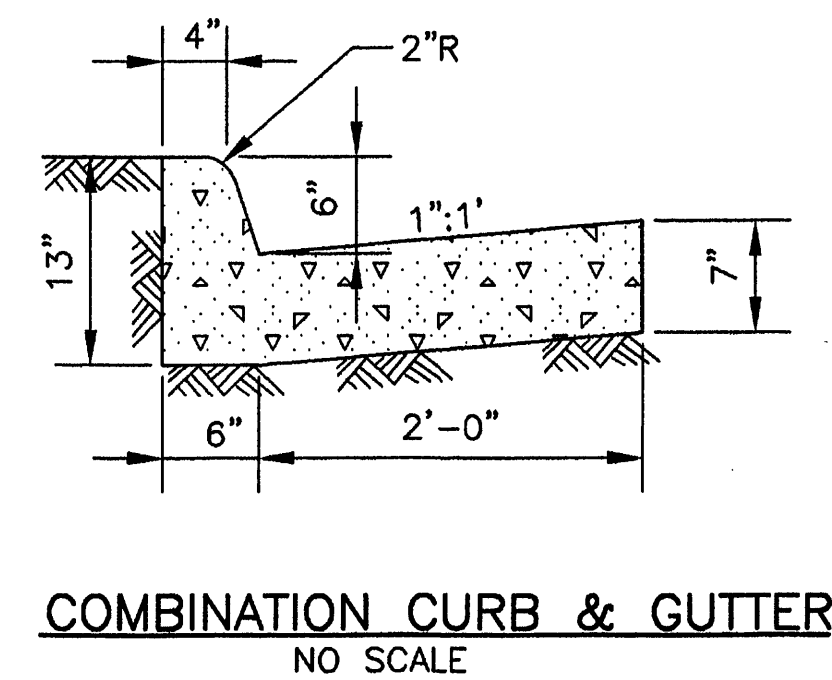


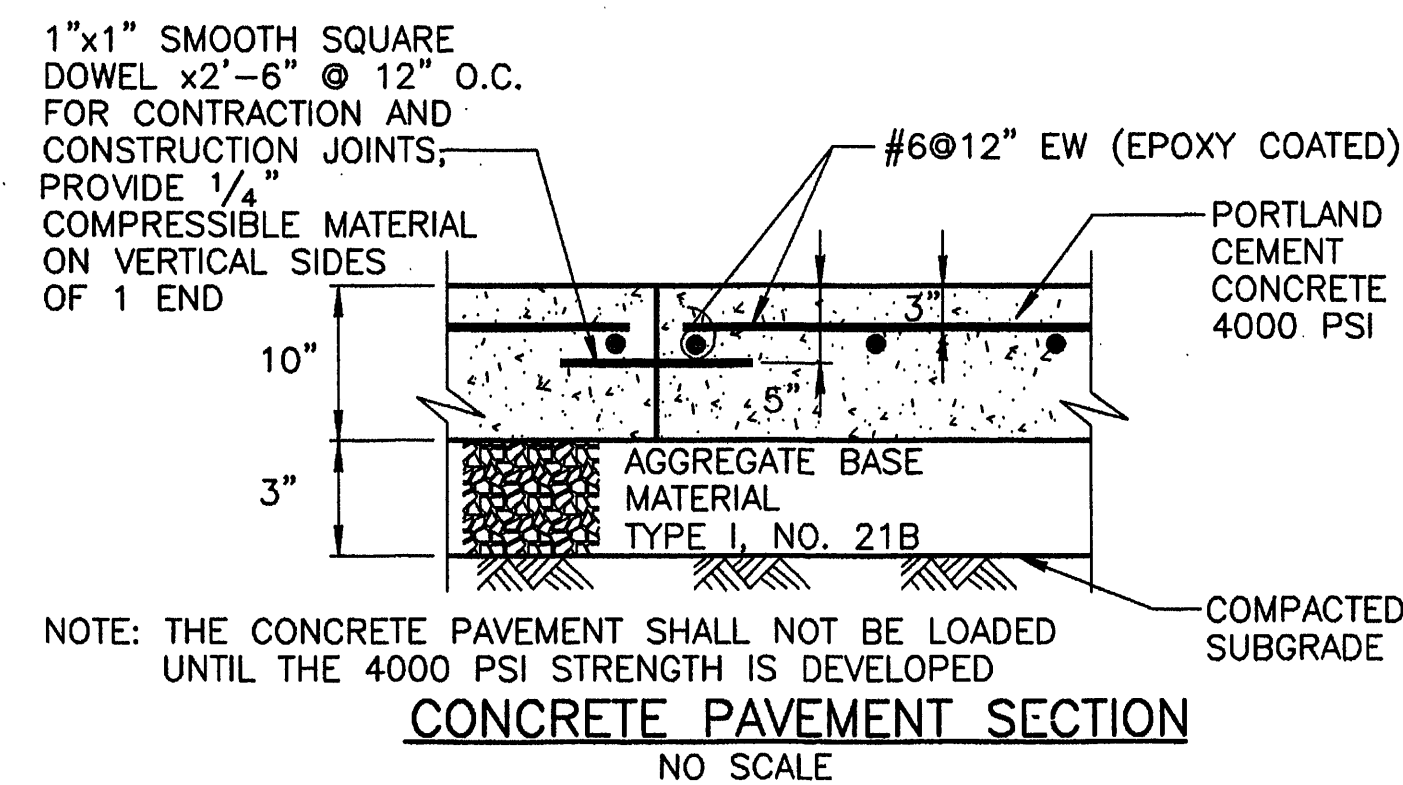

CULVERT INLET SEDIMENT TRAP

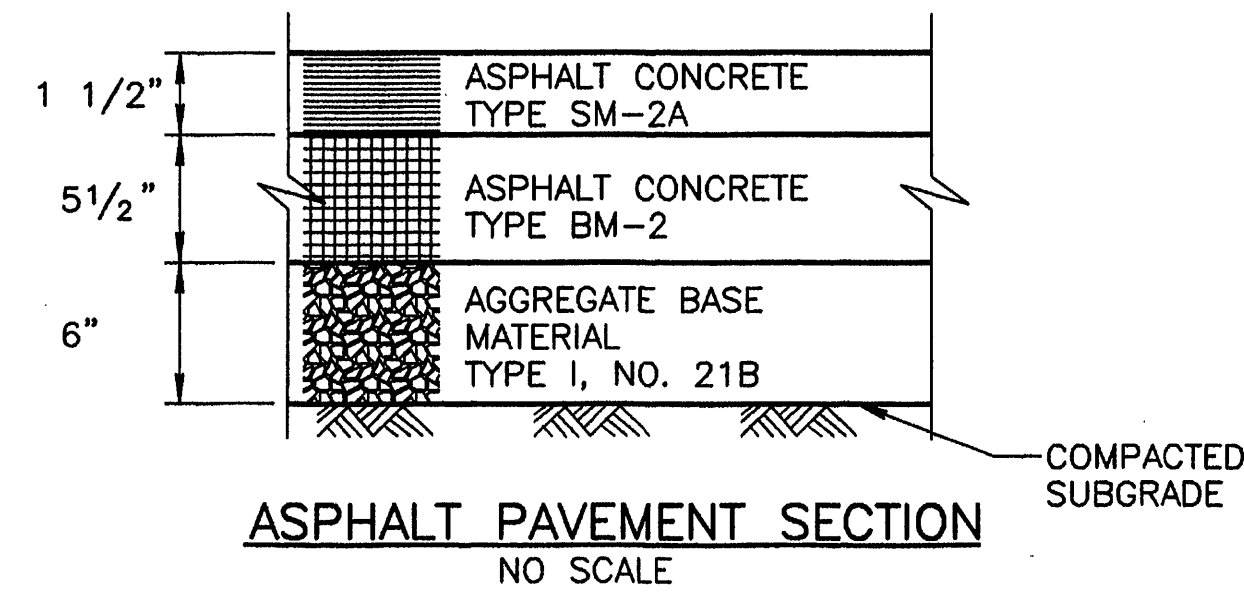