


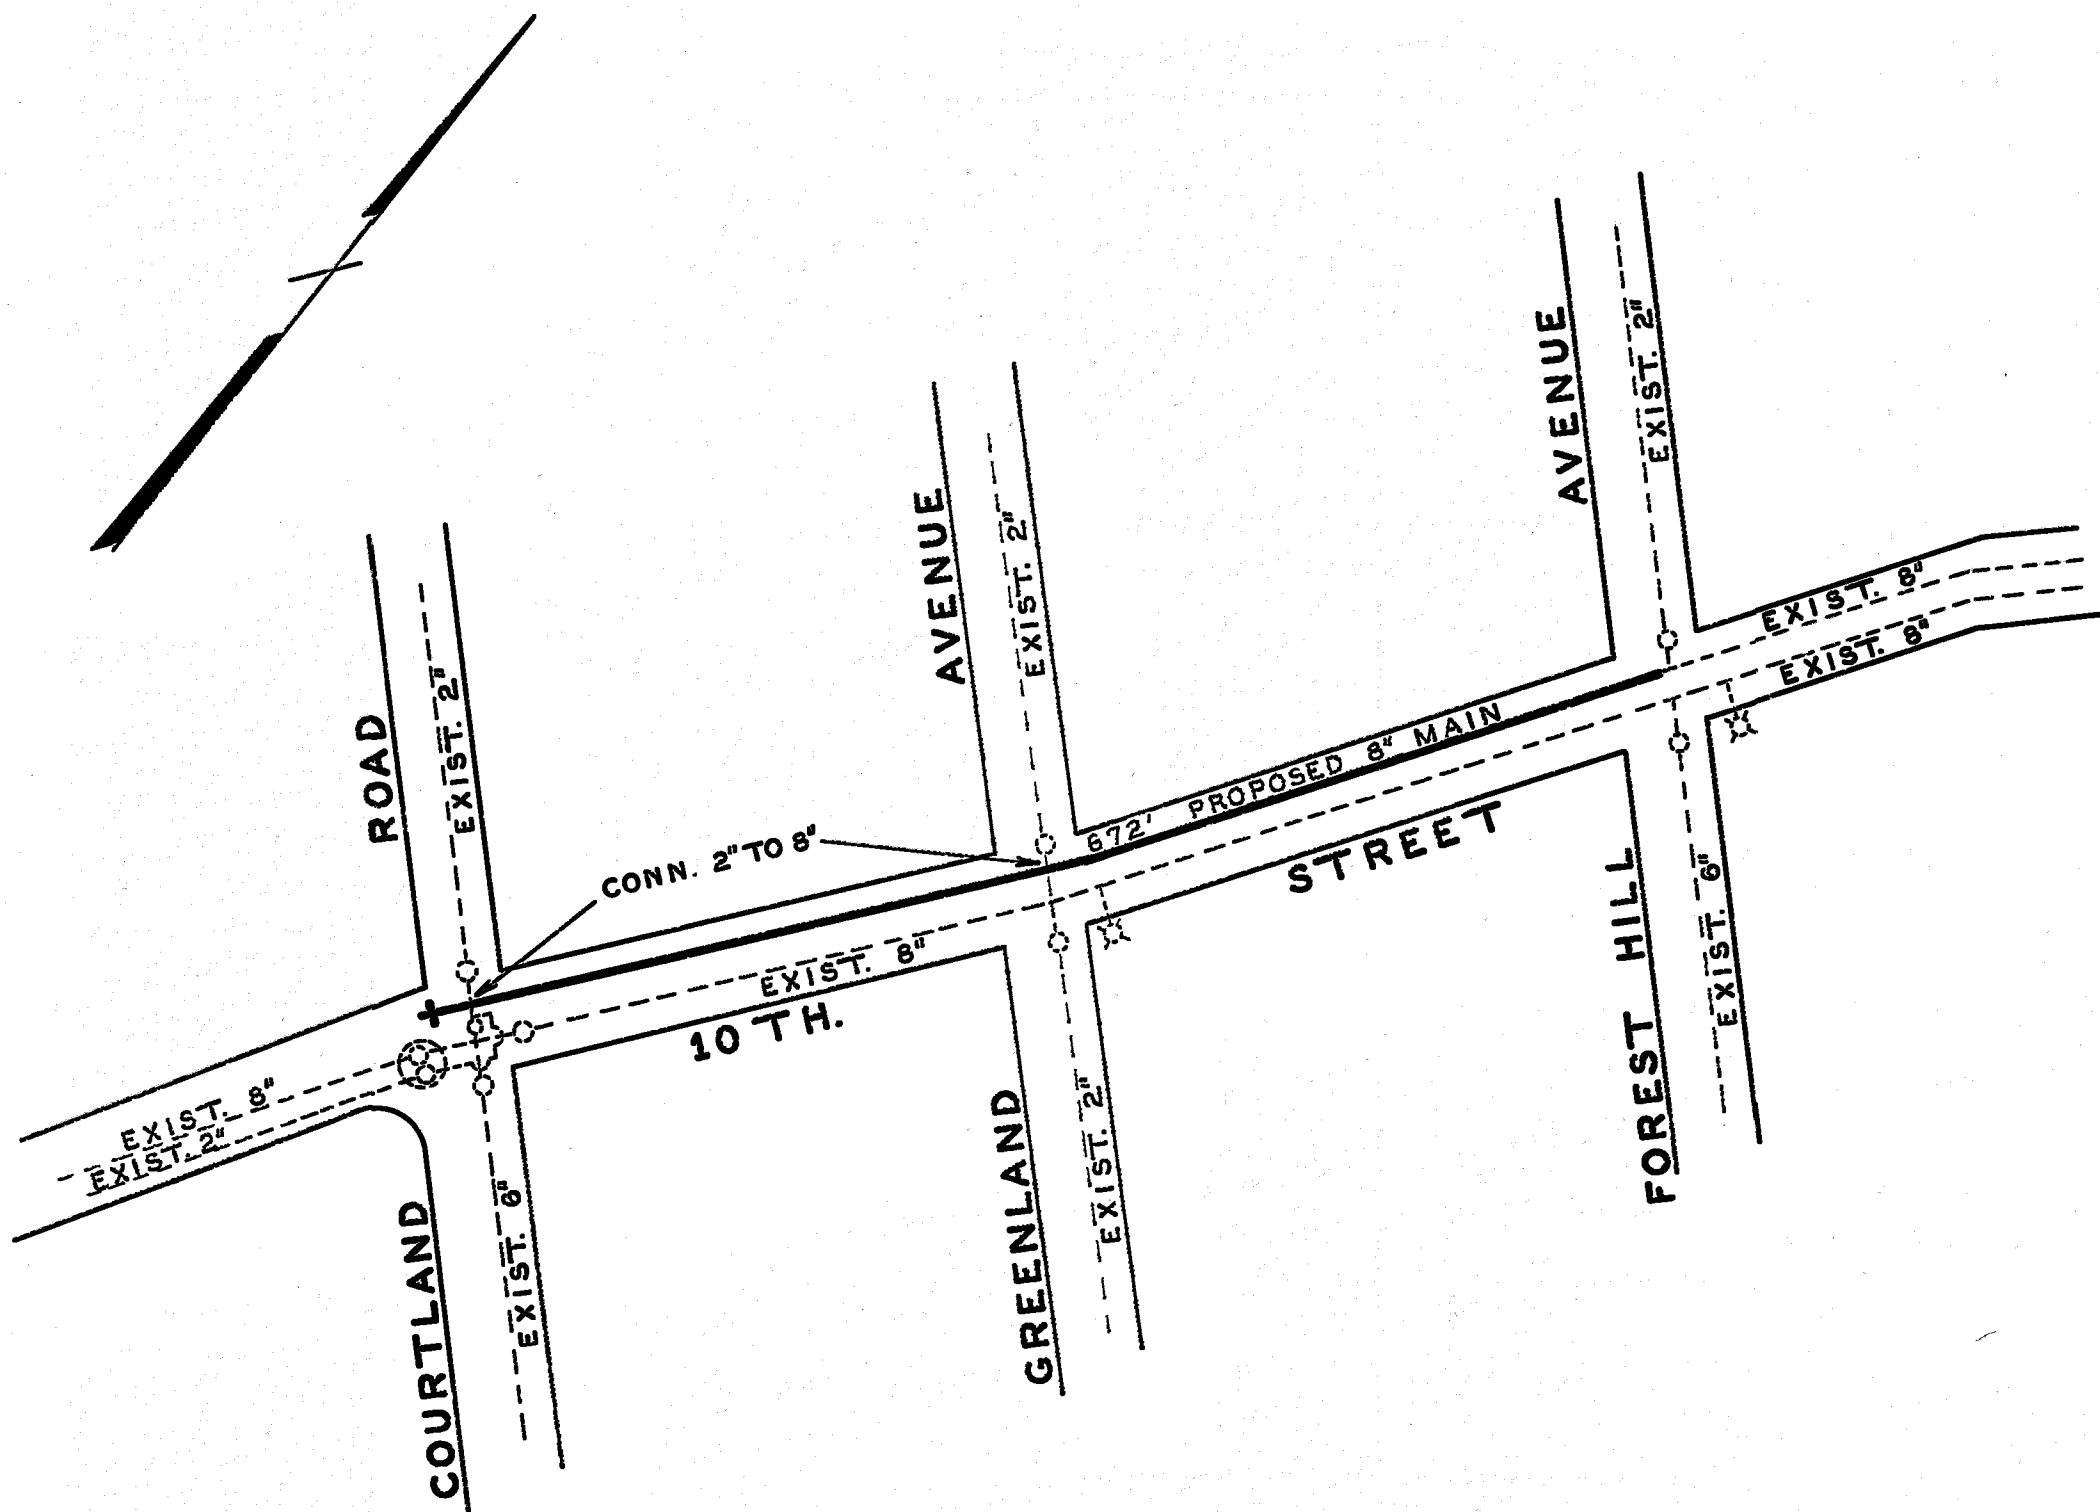

DATE STARTED APRIL 16, 1962				
DATE COMP. APRIL 19, 1962				
FEET MAIN	SIZE	VALVE	VAULT	BOX
672	8"	1	1	
F. H. COMP.				
F. H. STUB ONLY				
SERV. INS. BY:				
MAINS INS. BY: B. R. H.				
NO. 3/4" SERV. INS.				
CITY OR CO. CITY				
DEPT. INSP.				

**WATER DEPARTMENT
CITY OF ROANOKE, VA.**

10 TH. STREET N.W.

SCALE - 1" = 100'

DRAWN BY N.H.C. MAR. 30, 1962