


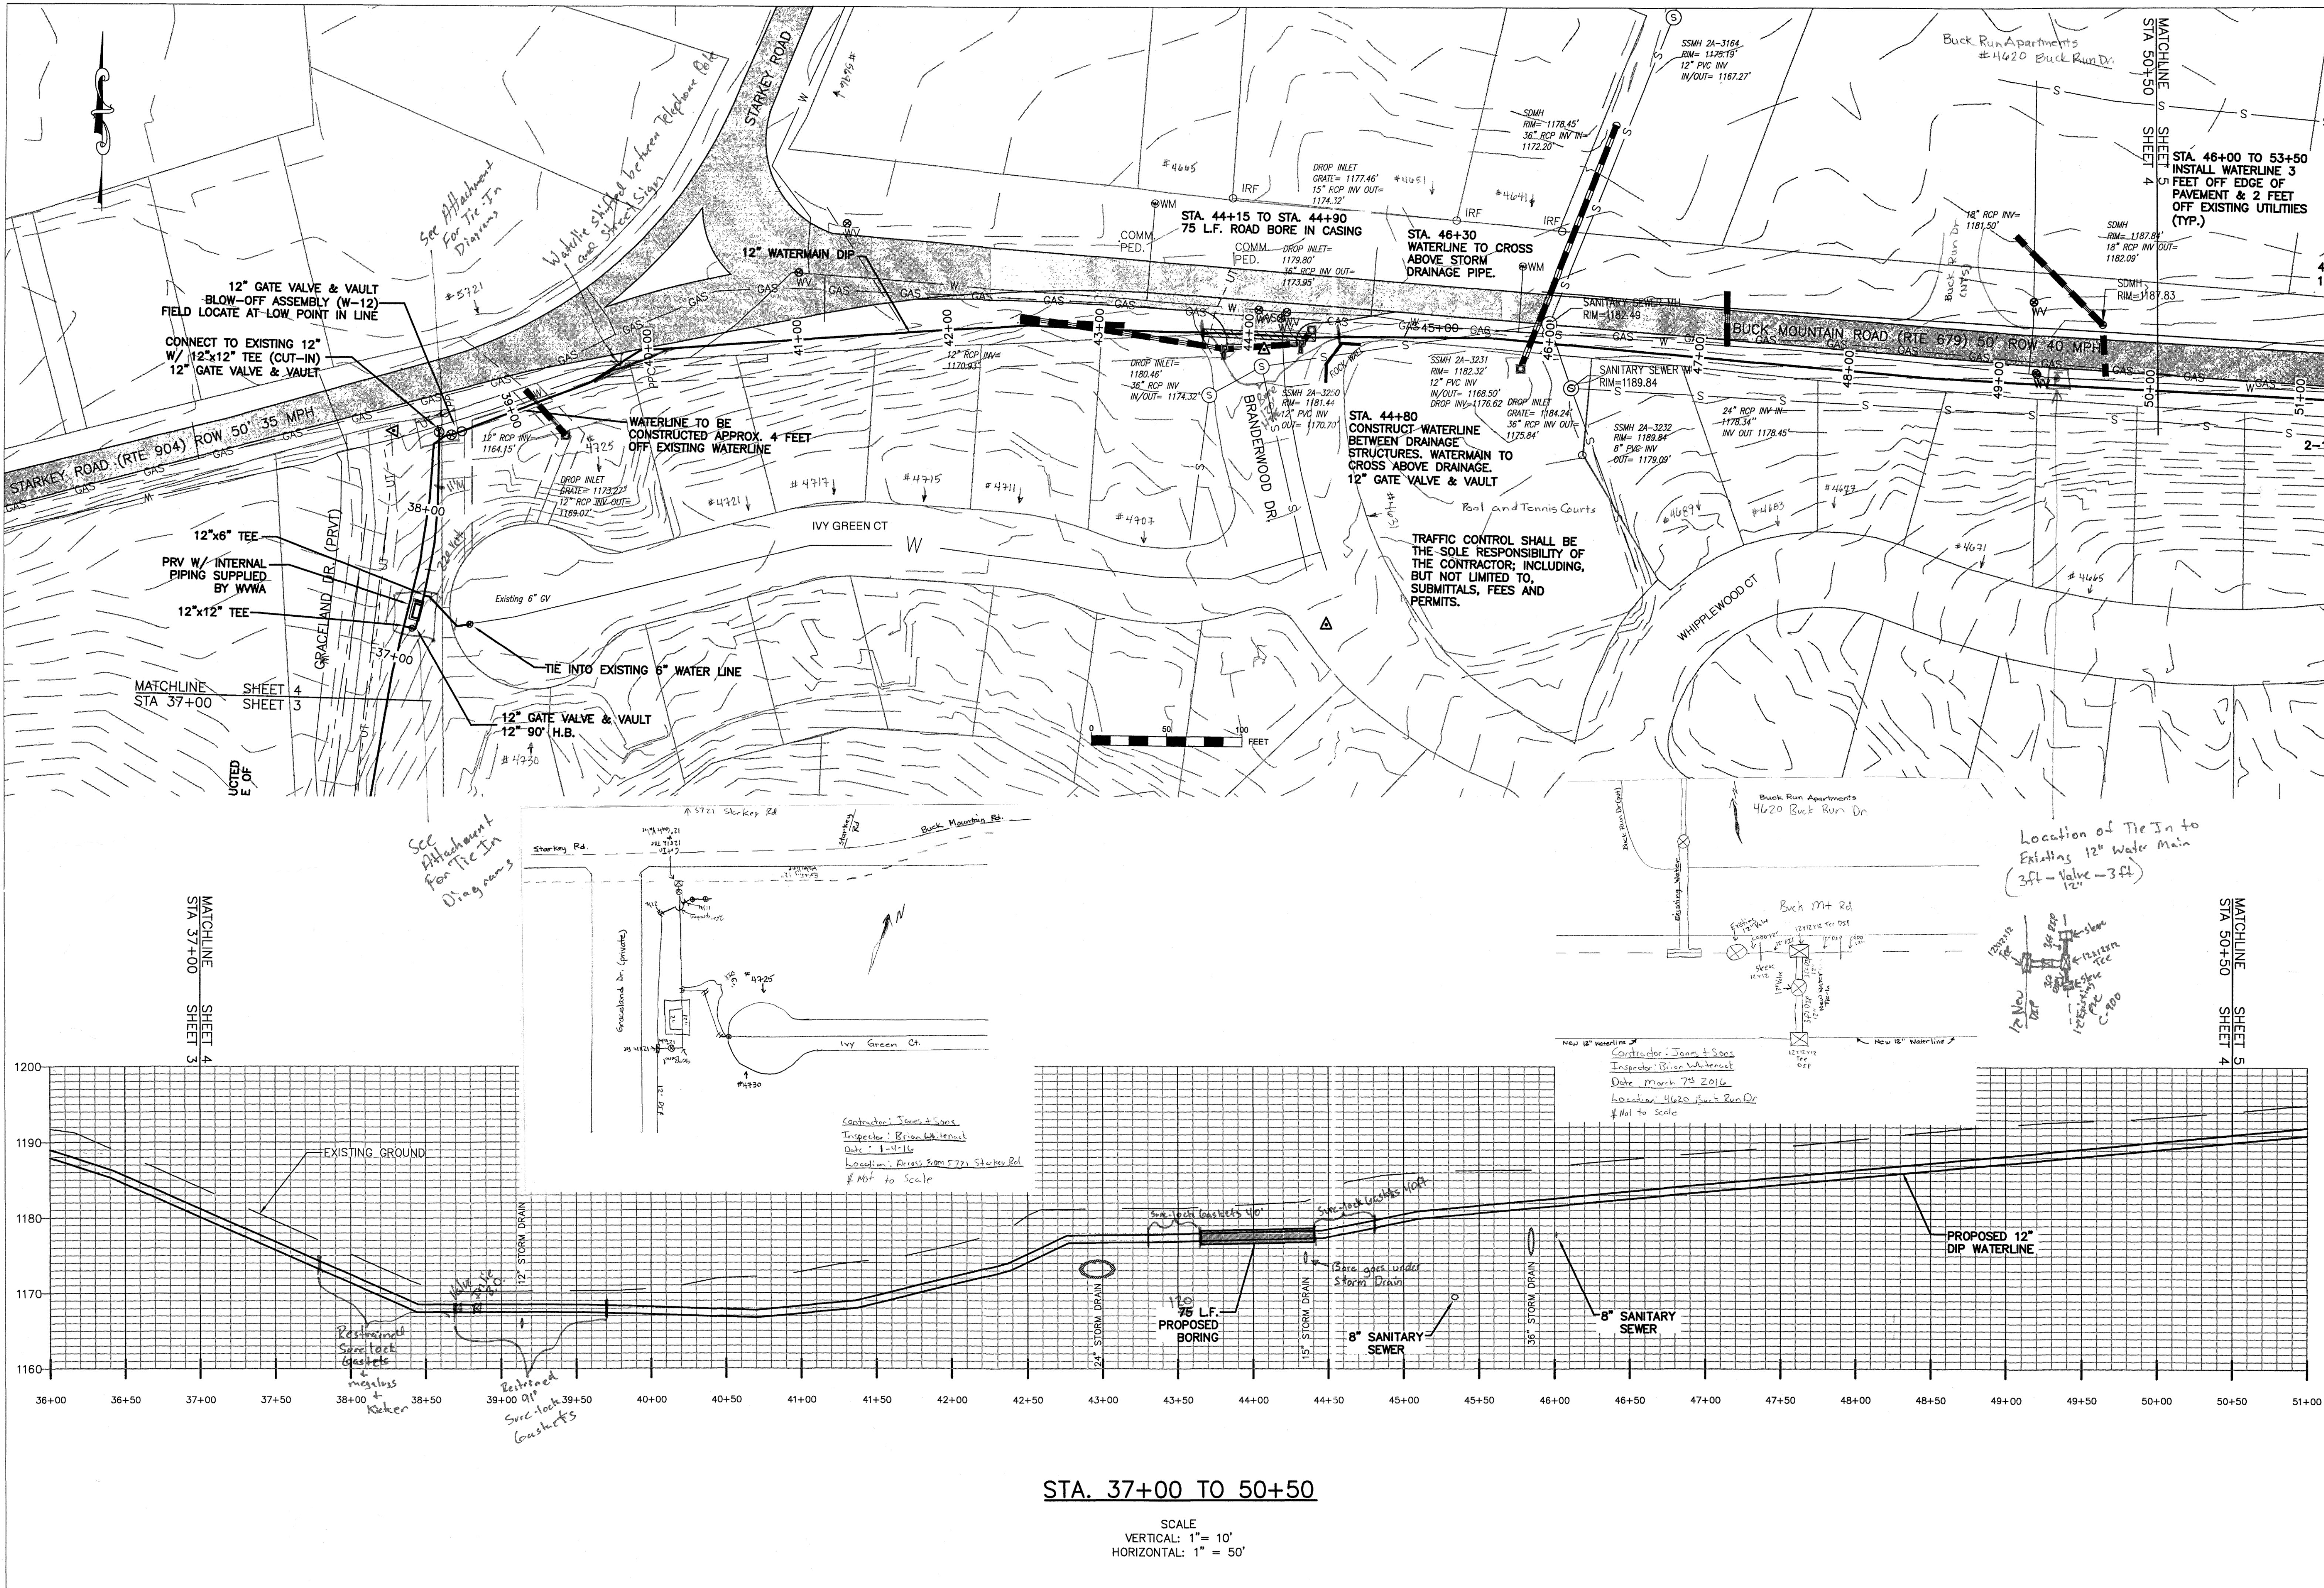

		WESTERN VIRGINIA		WATER AUTHORITY		ENGINEERING SERVICES 601 S JEFFERSON ST., SUITE 300 ROANOKE, VA 24011 540-853-5641 or 540-853-5770	
1550 ZONE CONNECTION PROJECT-PHASE 1		By		Date			