
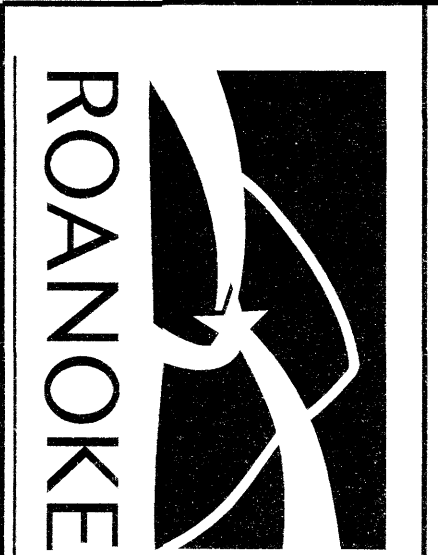


LEGEND

[Pattern: Diagonal lines, top-left to bottom-right]	NEW TEXTURED THERMOPLASTIC ASPHALT CROSSWALK RED BRICK W/ WHITE BORDERS PATTERN
[Pattern: Diagonal lines, top-right to bottom-left]	ASPHALT PAVEMENT RESTORATION
[Pattern: Stippled]	BRICK W/ WHITE BORDERS CROSSWALK PATTERN STAMPED PAVEMENT TO MATCH EXISTING (TEXTURED ASPHALT RESTORATION)
[Pattern: Horizontal lines]	RECOAT EXISTING CROSSWALK

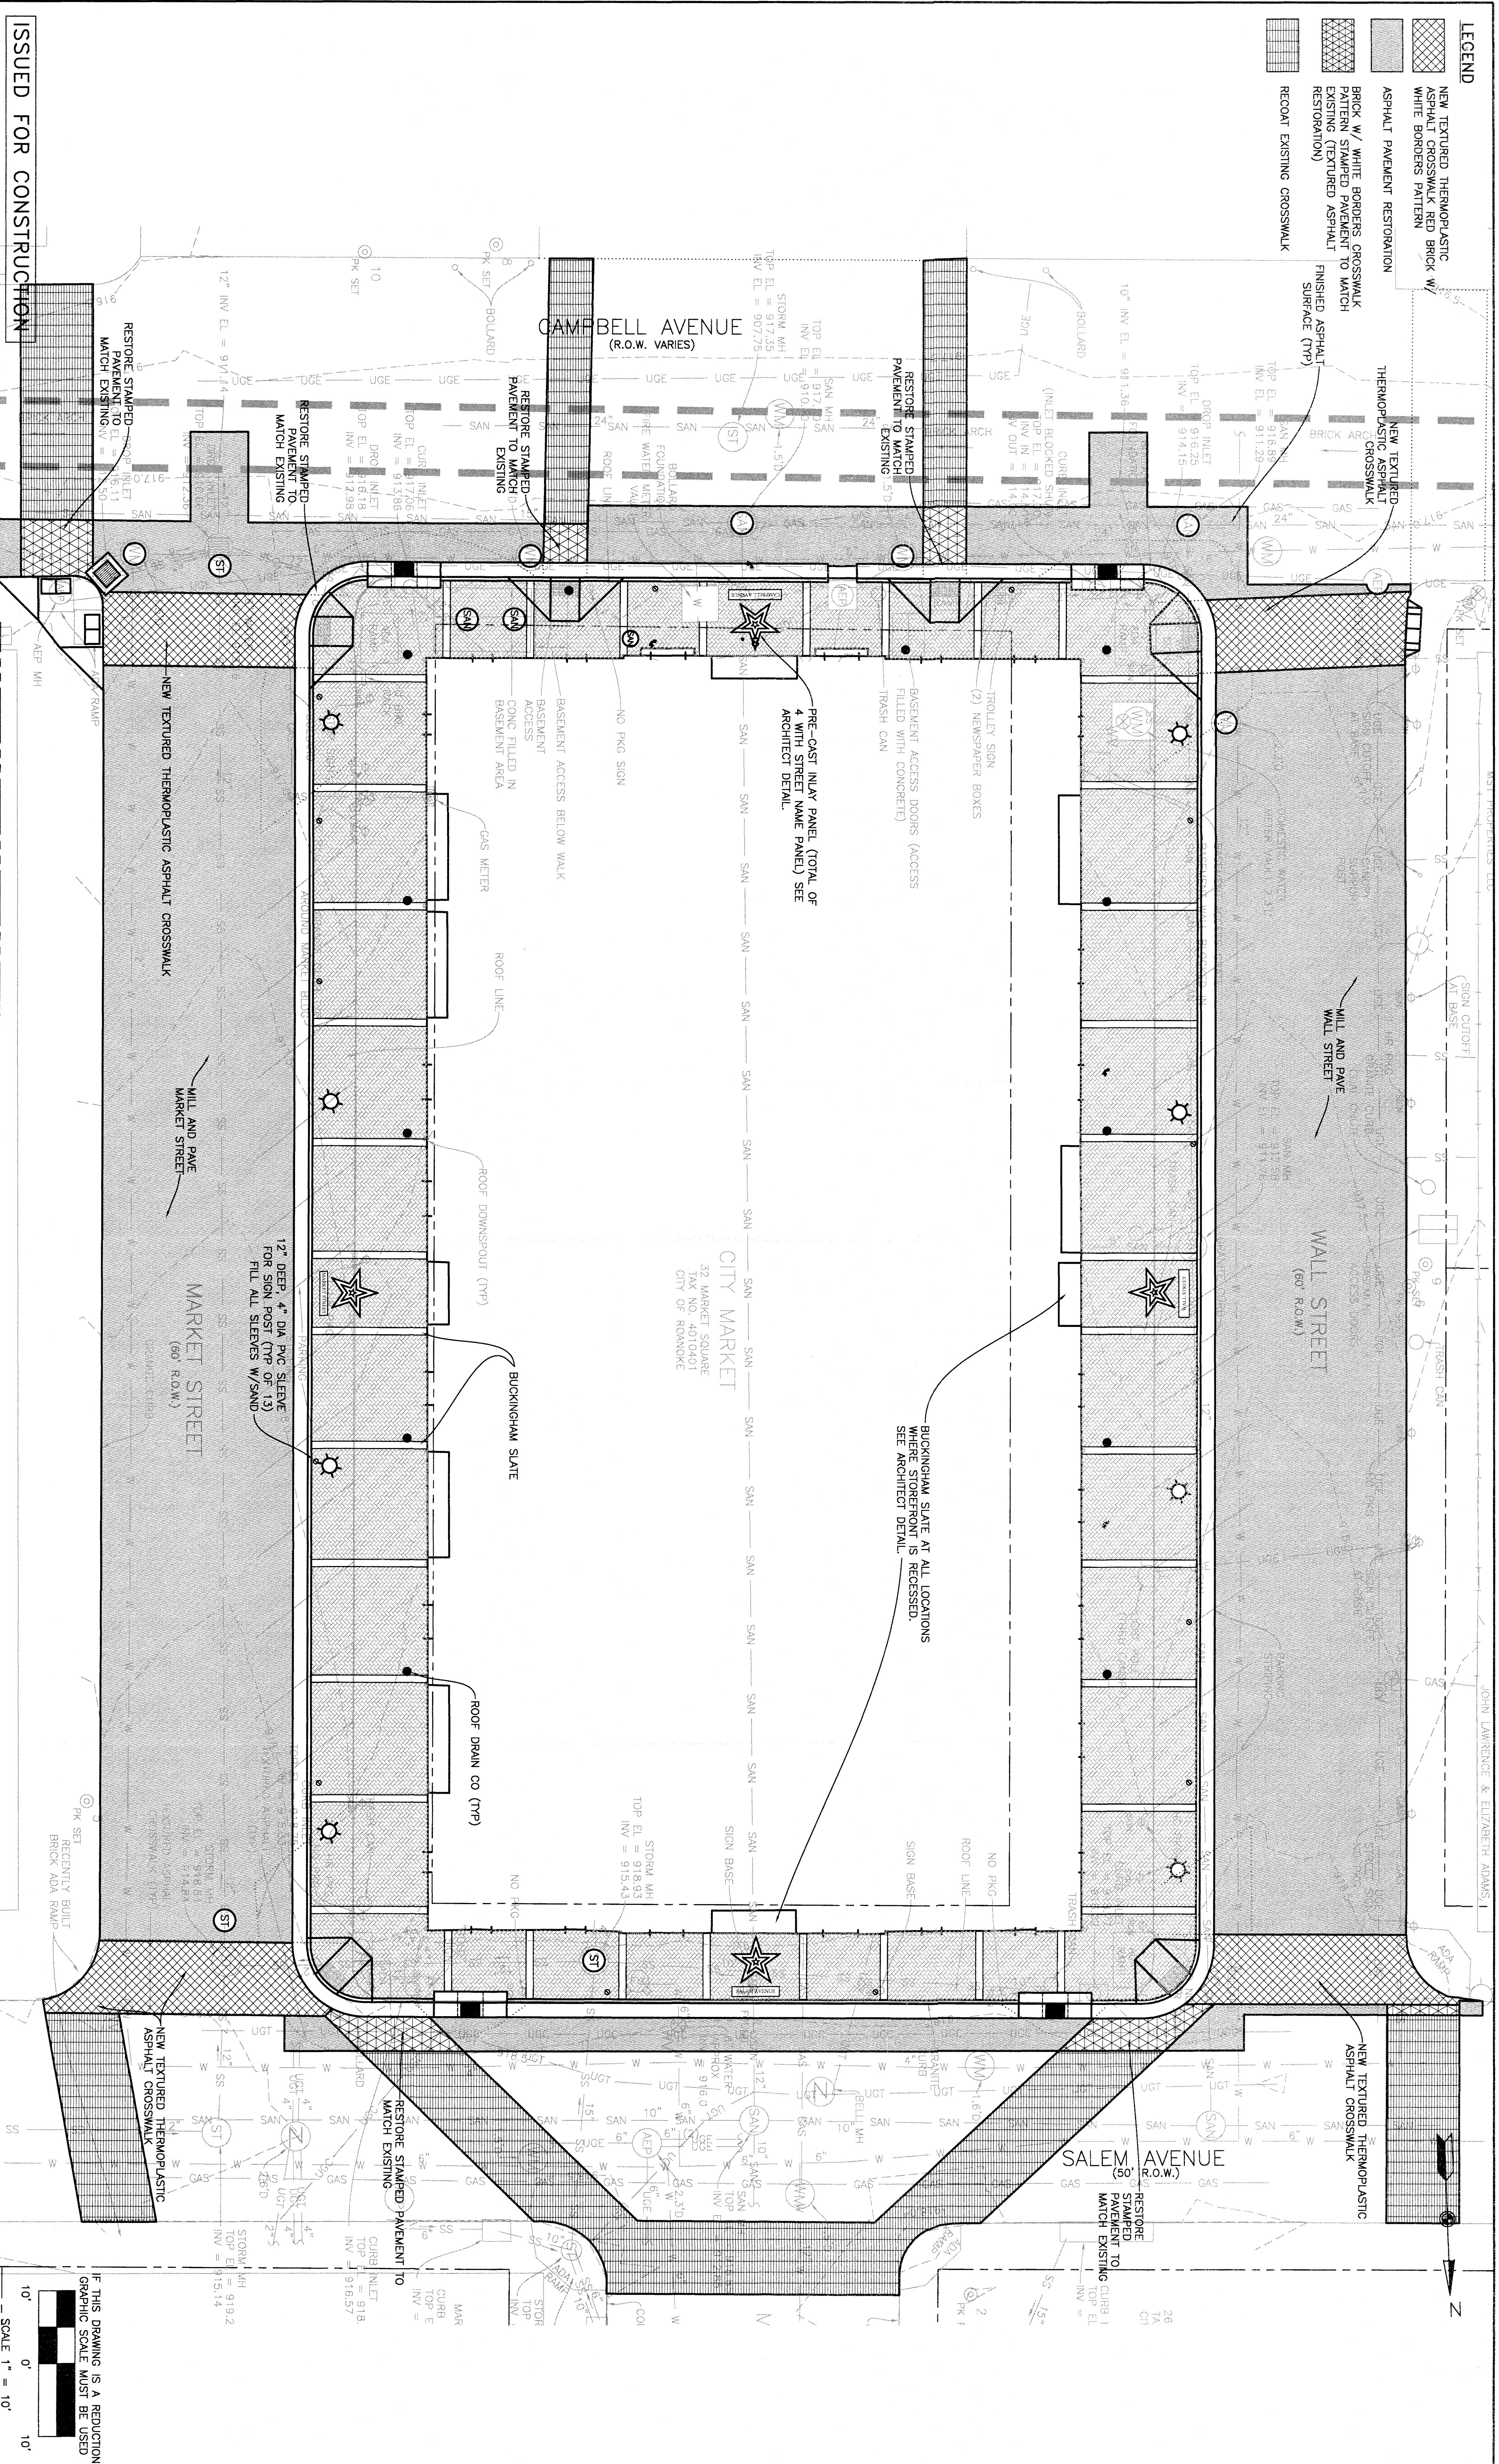

OFFICE OF THE
CITY ENGINEER
 215 CHURCH AVENUE, S.W.
 ROOM 350
 PHONE: (540) 853-2731
 FAX: (540) 853-1364
 WWW.ROANOKEVA.GOV

DESIGNED: **JIT/ARC**
 DRAWN: **ARC**
 CHECKED: **JIT**

SEALS

REV.	DATE	DESCRIPTION

DATE: **05/16/2010**
 SCALE: **1" = 10'**

**MARKET BUILDING
 STREETSCAPE PROJECT**
 CITY OF ROANOKE, VIRGINIA

FINAL RESTORATION PLAN

SHEET
5 OF 9
 SHEET NO.
5

