



(FALCUN CORPORATION)
DB 1205, PG 983

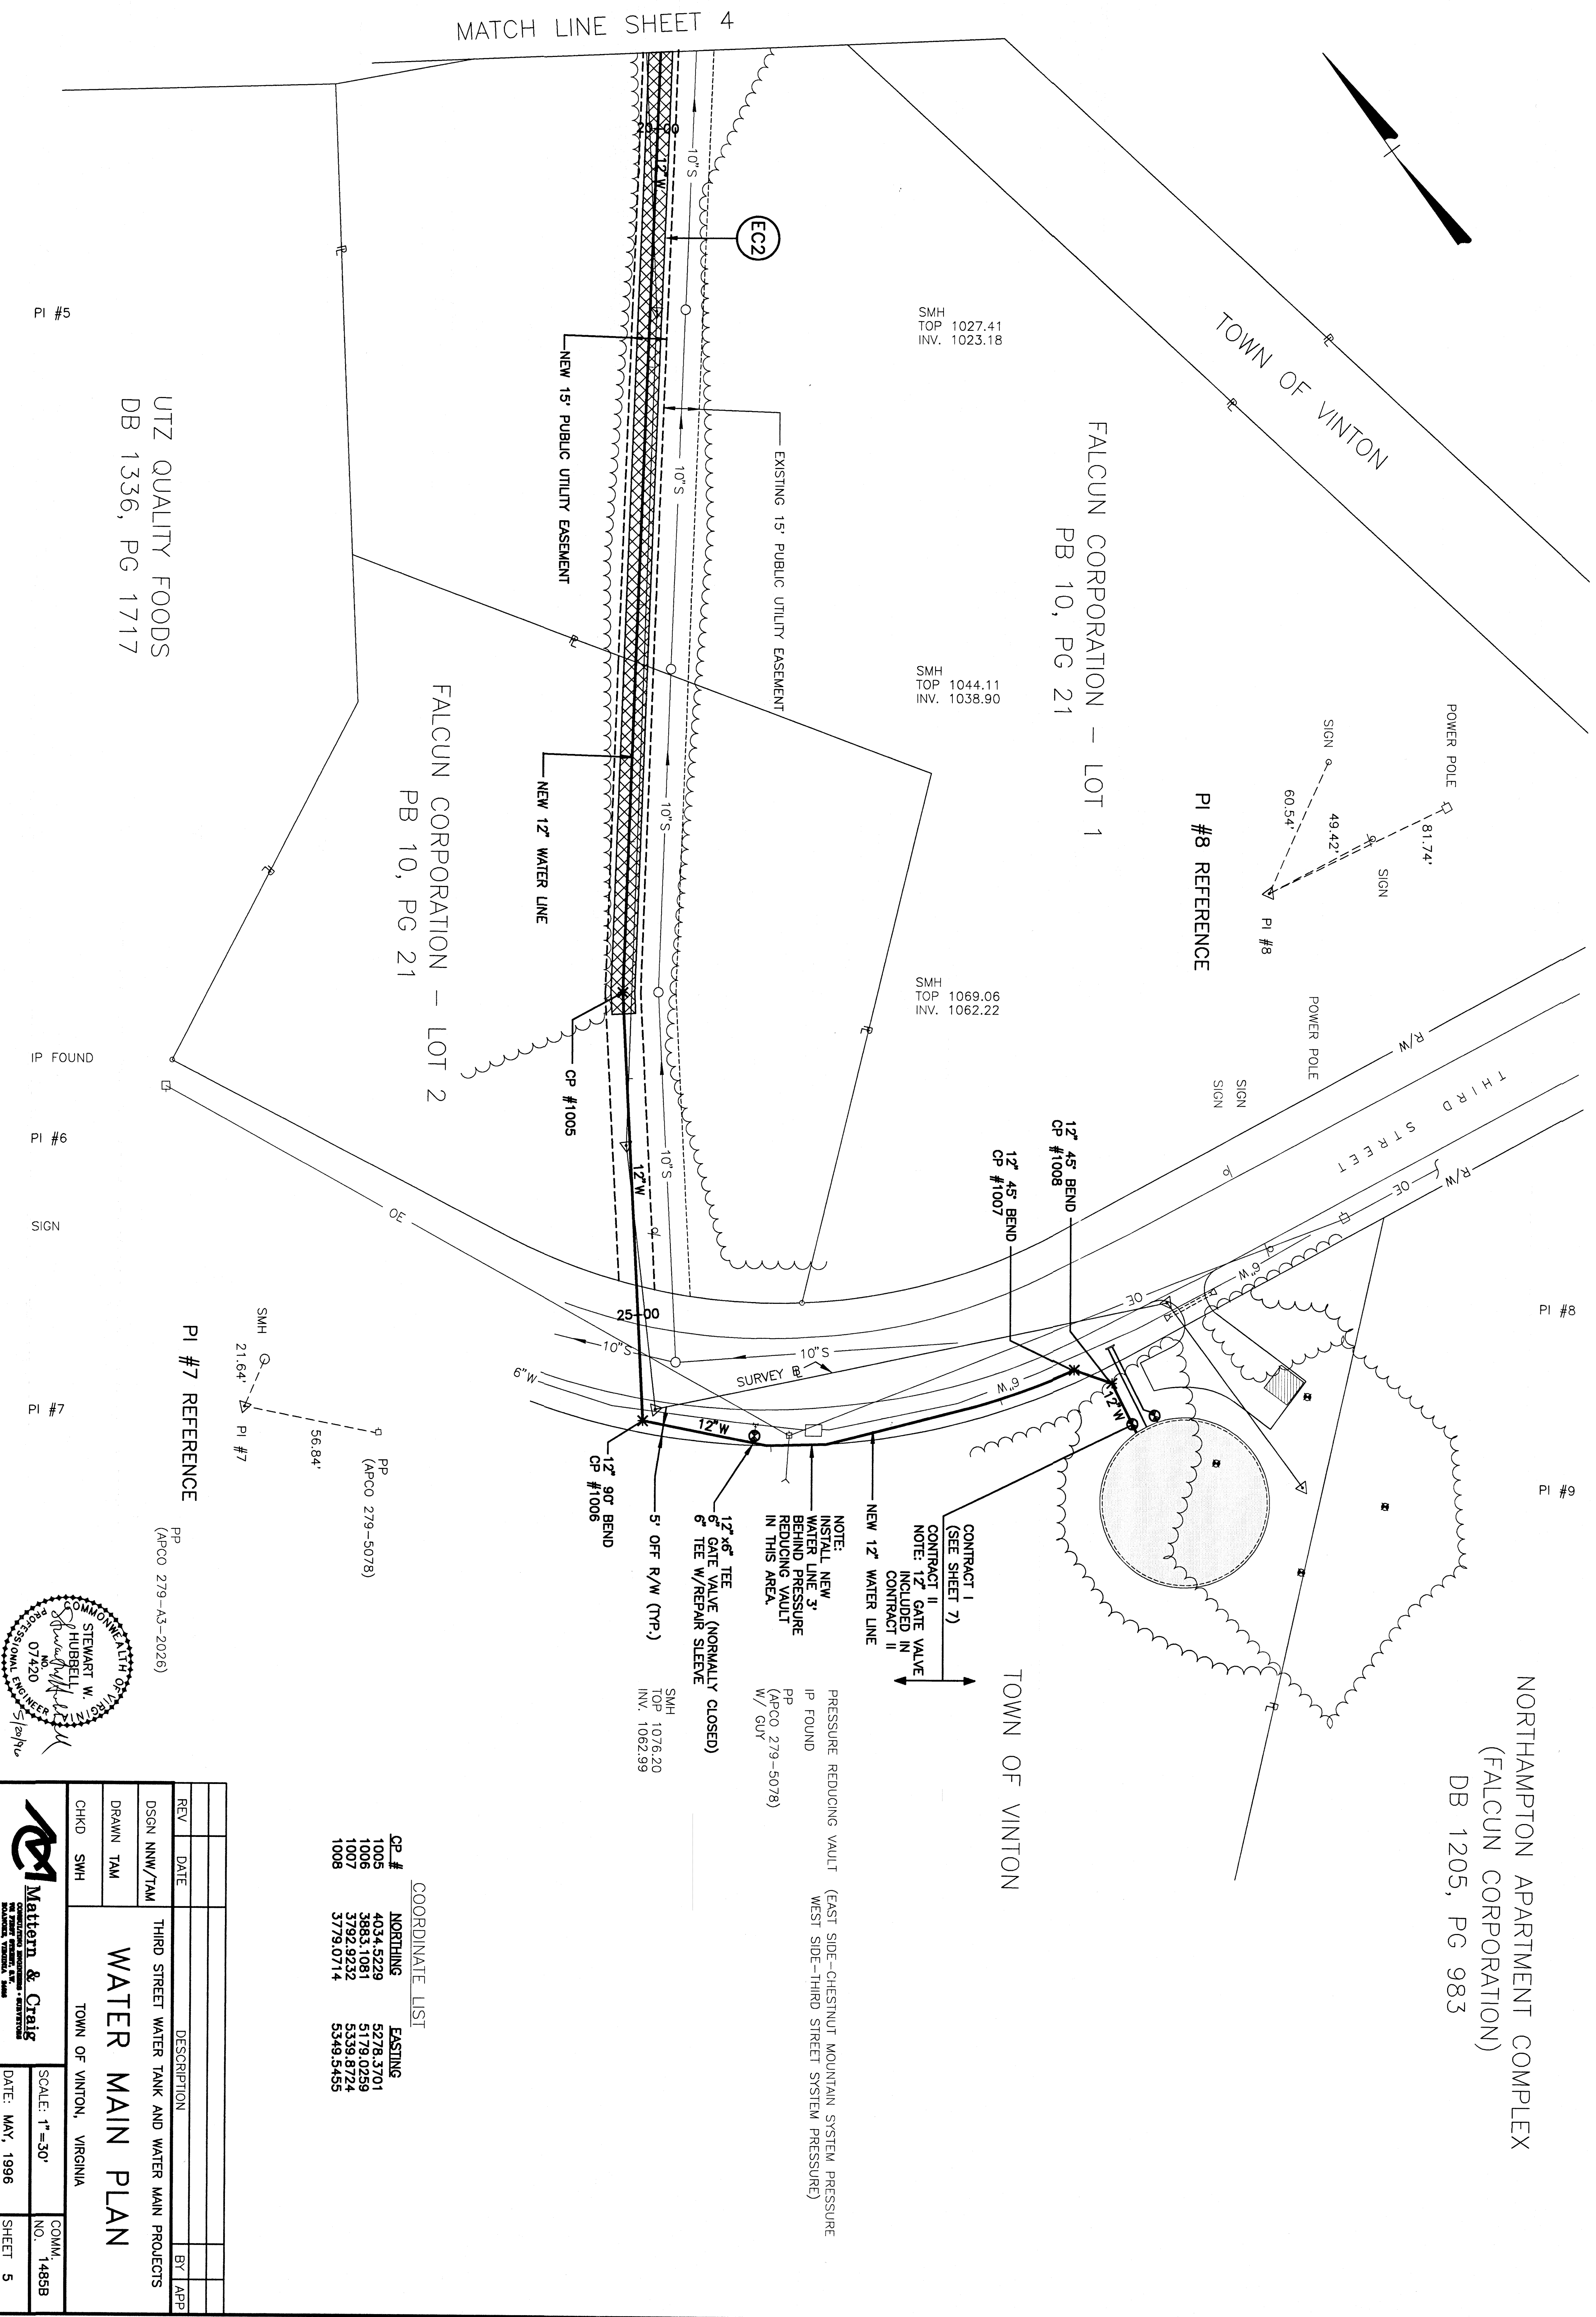

<u>COORDINATE LIST</u>		
<u>CP. #</u>	<u>NORTHING</u>	<u>EASTING</u>
1005	4034.5229	5278.3701
1006	3883.1081	5179.0259
1007	3792.9232	5339.8724
1008	3779.0714	5349.5455

REV	DATE	DESCRIPTION	BY	APP
DSGN	NNW/TAM	THIRD STREET WATER TANK AND WATER MAIN PROJECTS		
DRAWN	TAM	WATER MAIN PLAN		
CHKD	SMH			
TOWN OF VINTON, VIRGINIA				
 Mattern & Craig CONSULTING ENGINEERS - ARCHITECTS 100 TRACY CENTER, S.W. SUITE 100-100 DALLAS, TEXAS 75241-1000		SCALE: 1"=30'	COMM. NO. 1485B	
DRAWING # 1485B/5		DATE: MAY, 1996	SHEET 5	