



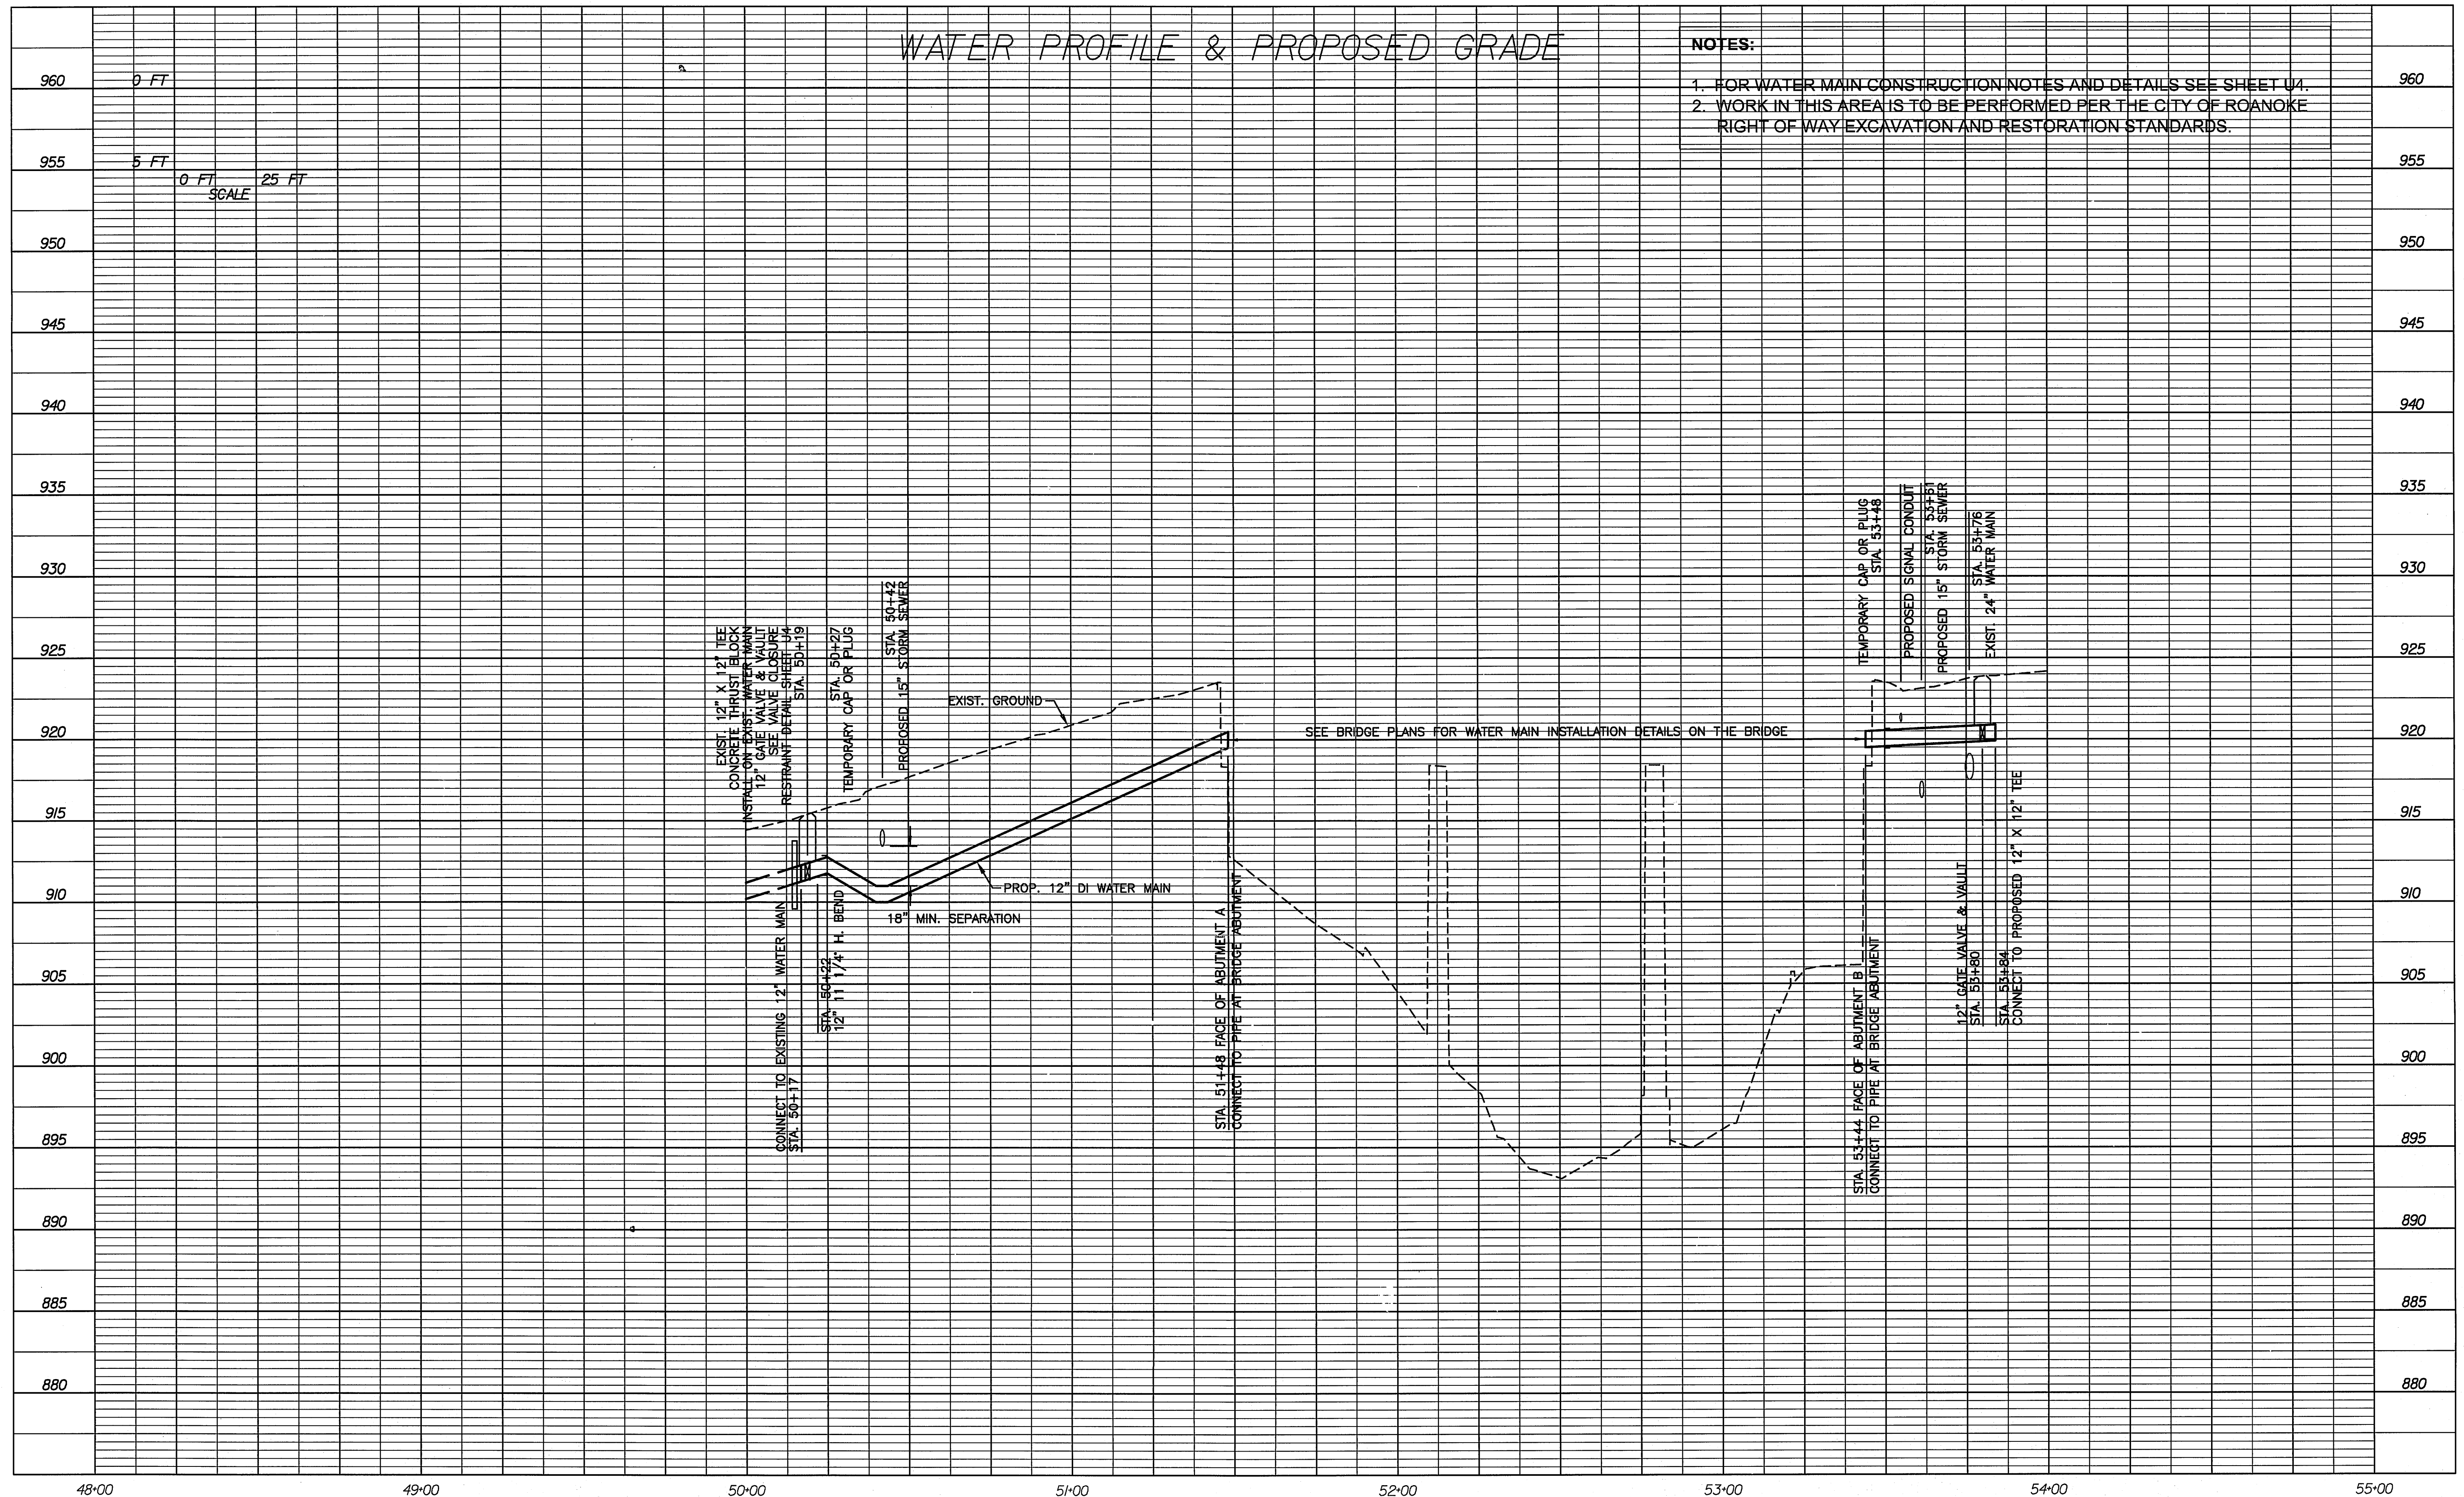

OFFICE OF THE CITY ENGINEER
215 CHURCH AVENUE, SW ROOM
350 ROANOKE, VIRGINIA
24011-1587 PHONE: (540)
853-2731 FAX: (540) 853-1364
ENGINEER@ROANOKEVA.GOV

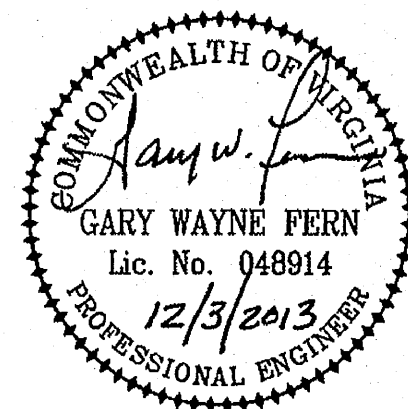

WR&A WHITMAN, REQUARDT
& ASSOCIATES, LLP
1700 KRAFT DRIVE, SUITE 1200
BLACKSBURG, VA 24060
9030 STONY POINT PARKWAY, SUITE 220
RICHMOND, VA 23235

9TH STREET OVER ROANOKE RIVER
BRIDGE SUPERSTRUCTURE REPLACEMENT

PROPOSED WATER MAIN
PROFILE

APPROVED
FEB 28 2014

Designed: P.J.M.
Drawn: R.D.W.
Checked: G.W.F.

DATE
DEC 2013

SHEET NUMBER
U3