


88-03-S

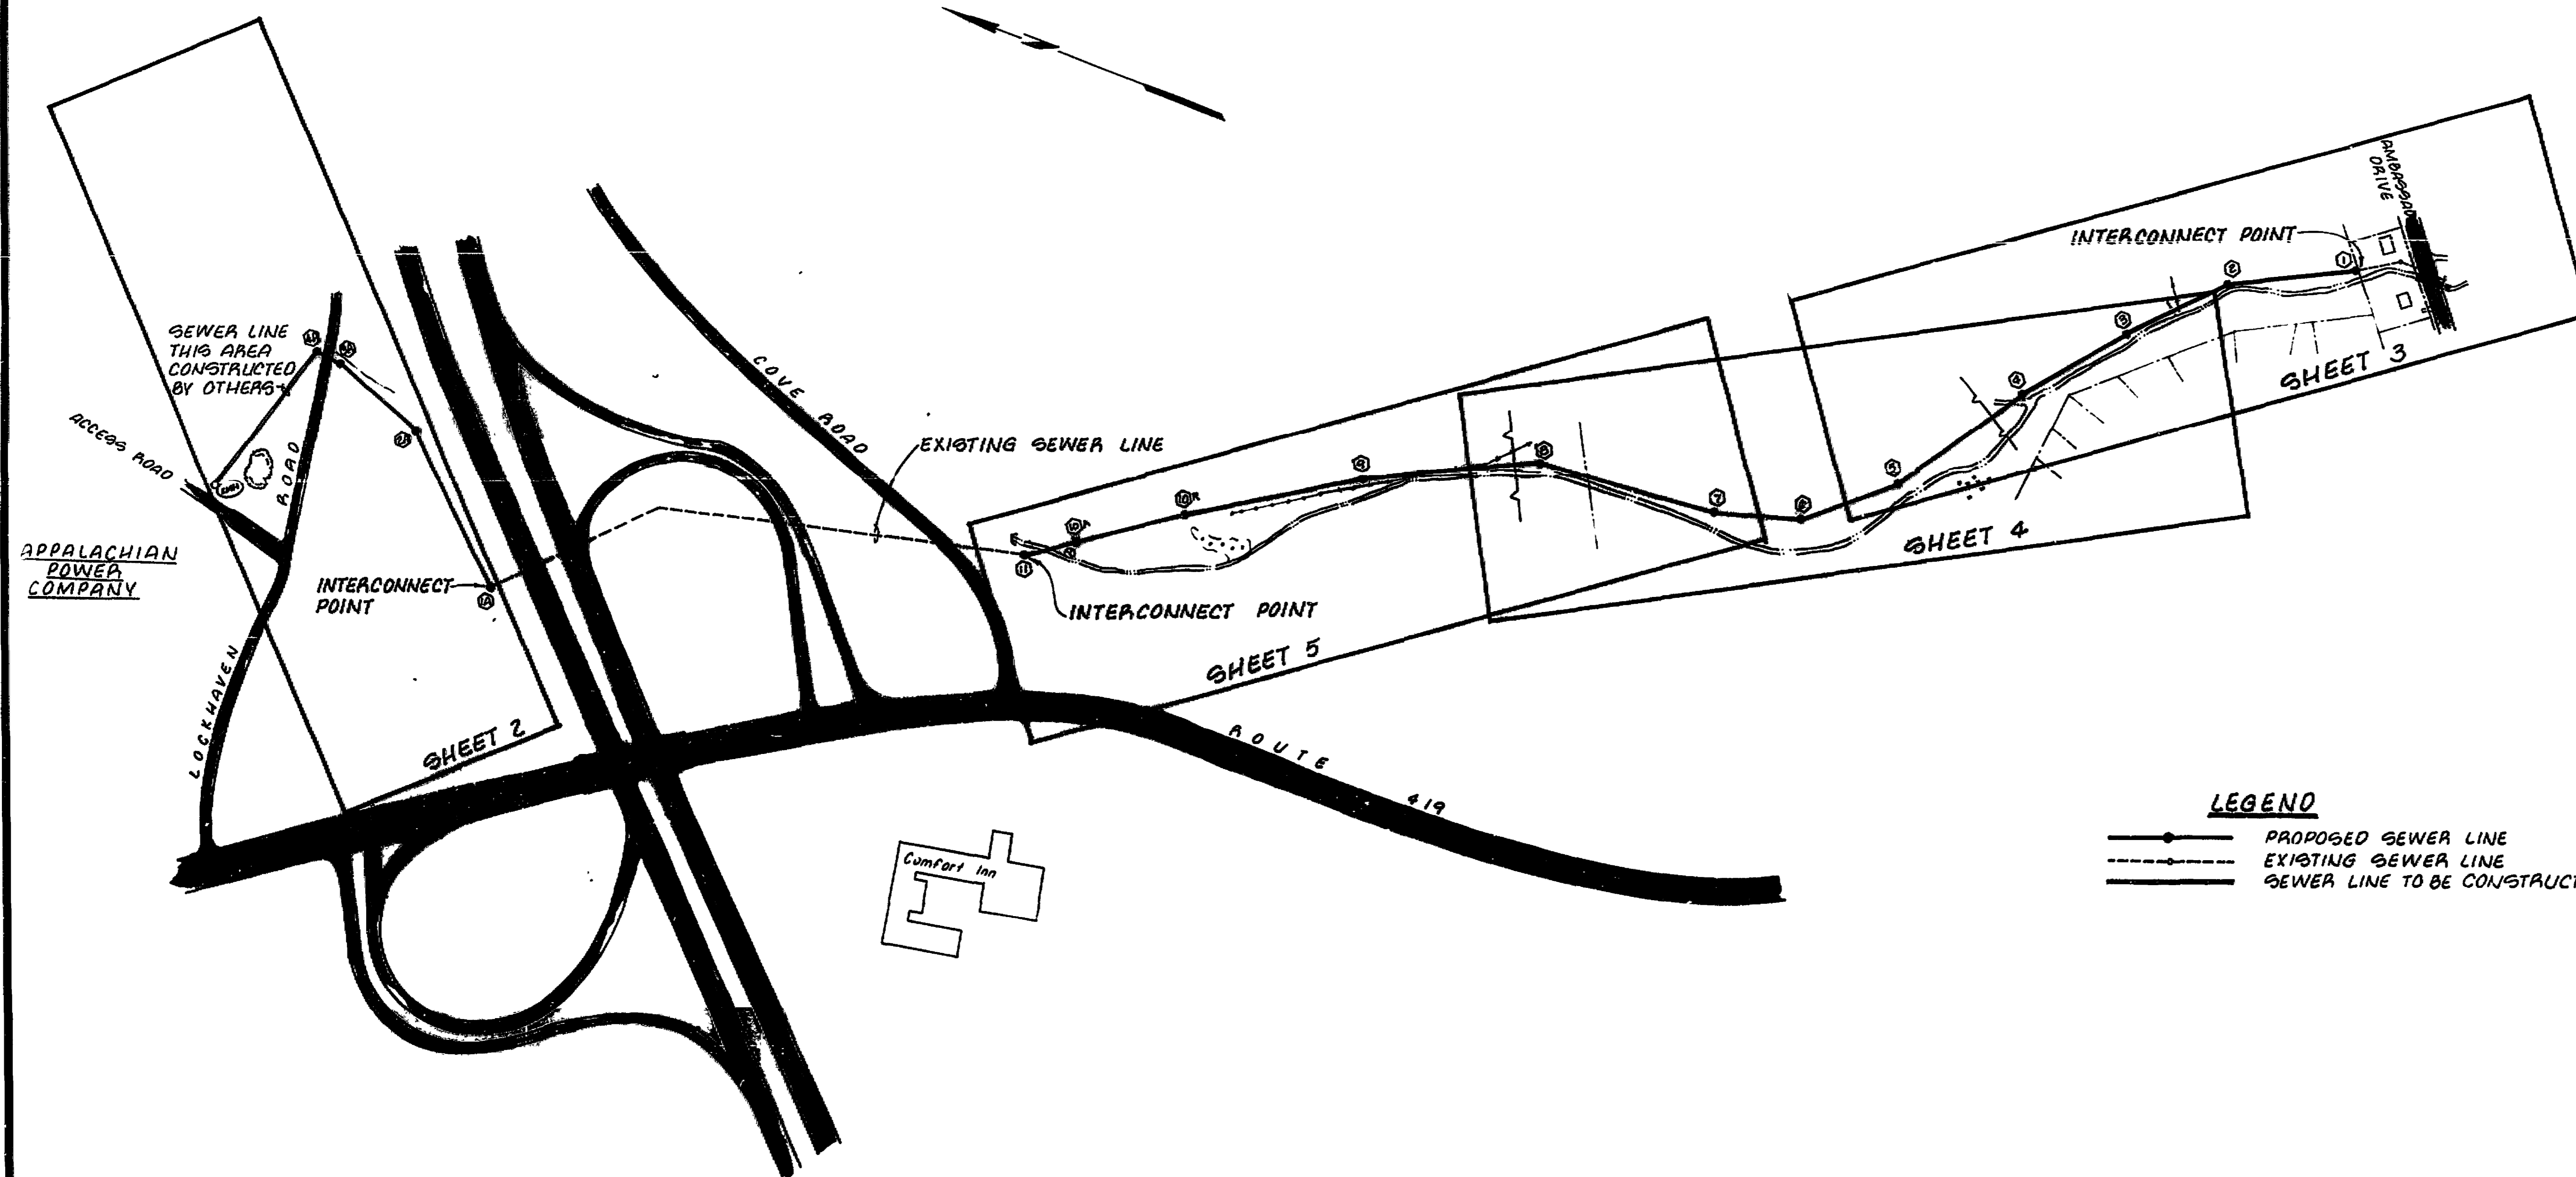

LEGEND
 —●— PROPOSED SEWER LINE
 - - - EXISTING SEWER LINE
 ——— SEWER LINE TO BE CONSTRUCTED BY OTHERS

KEY MAP



CLEAN WATER ENGINEERS, INC.

P.O. BOX 218
 FINCASTLE, VIRGINIA 24090

ROUTE 1, BOX 78
 HARRISONBURG, VIRGINIA 22801

**APPALACHIAN POWER COMPANY
 OFFICE / SERVICE COMPLEX**

GRAVITY SEWER

REVISIONS		
NO.	DATE	BY
1	8-11-88	

DESIGNED: WGP	SHEET: 1 OF 6
DRAWN: TAM	SCALE: 1" = 50'
CHECKED: WGP	DATE: JUNE 1988
APPROVED: DUR	PROJECT: F88046

