




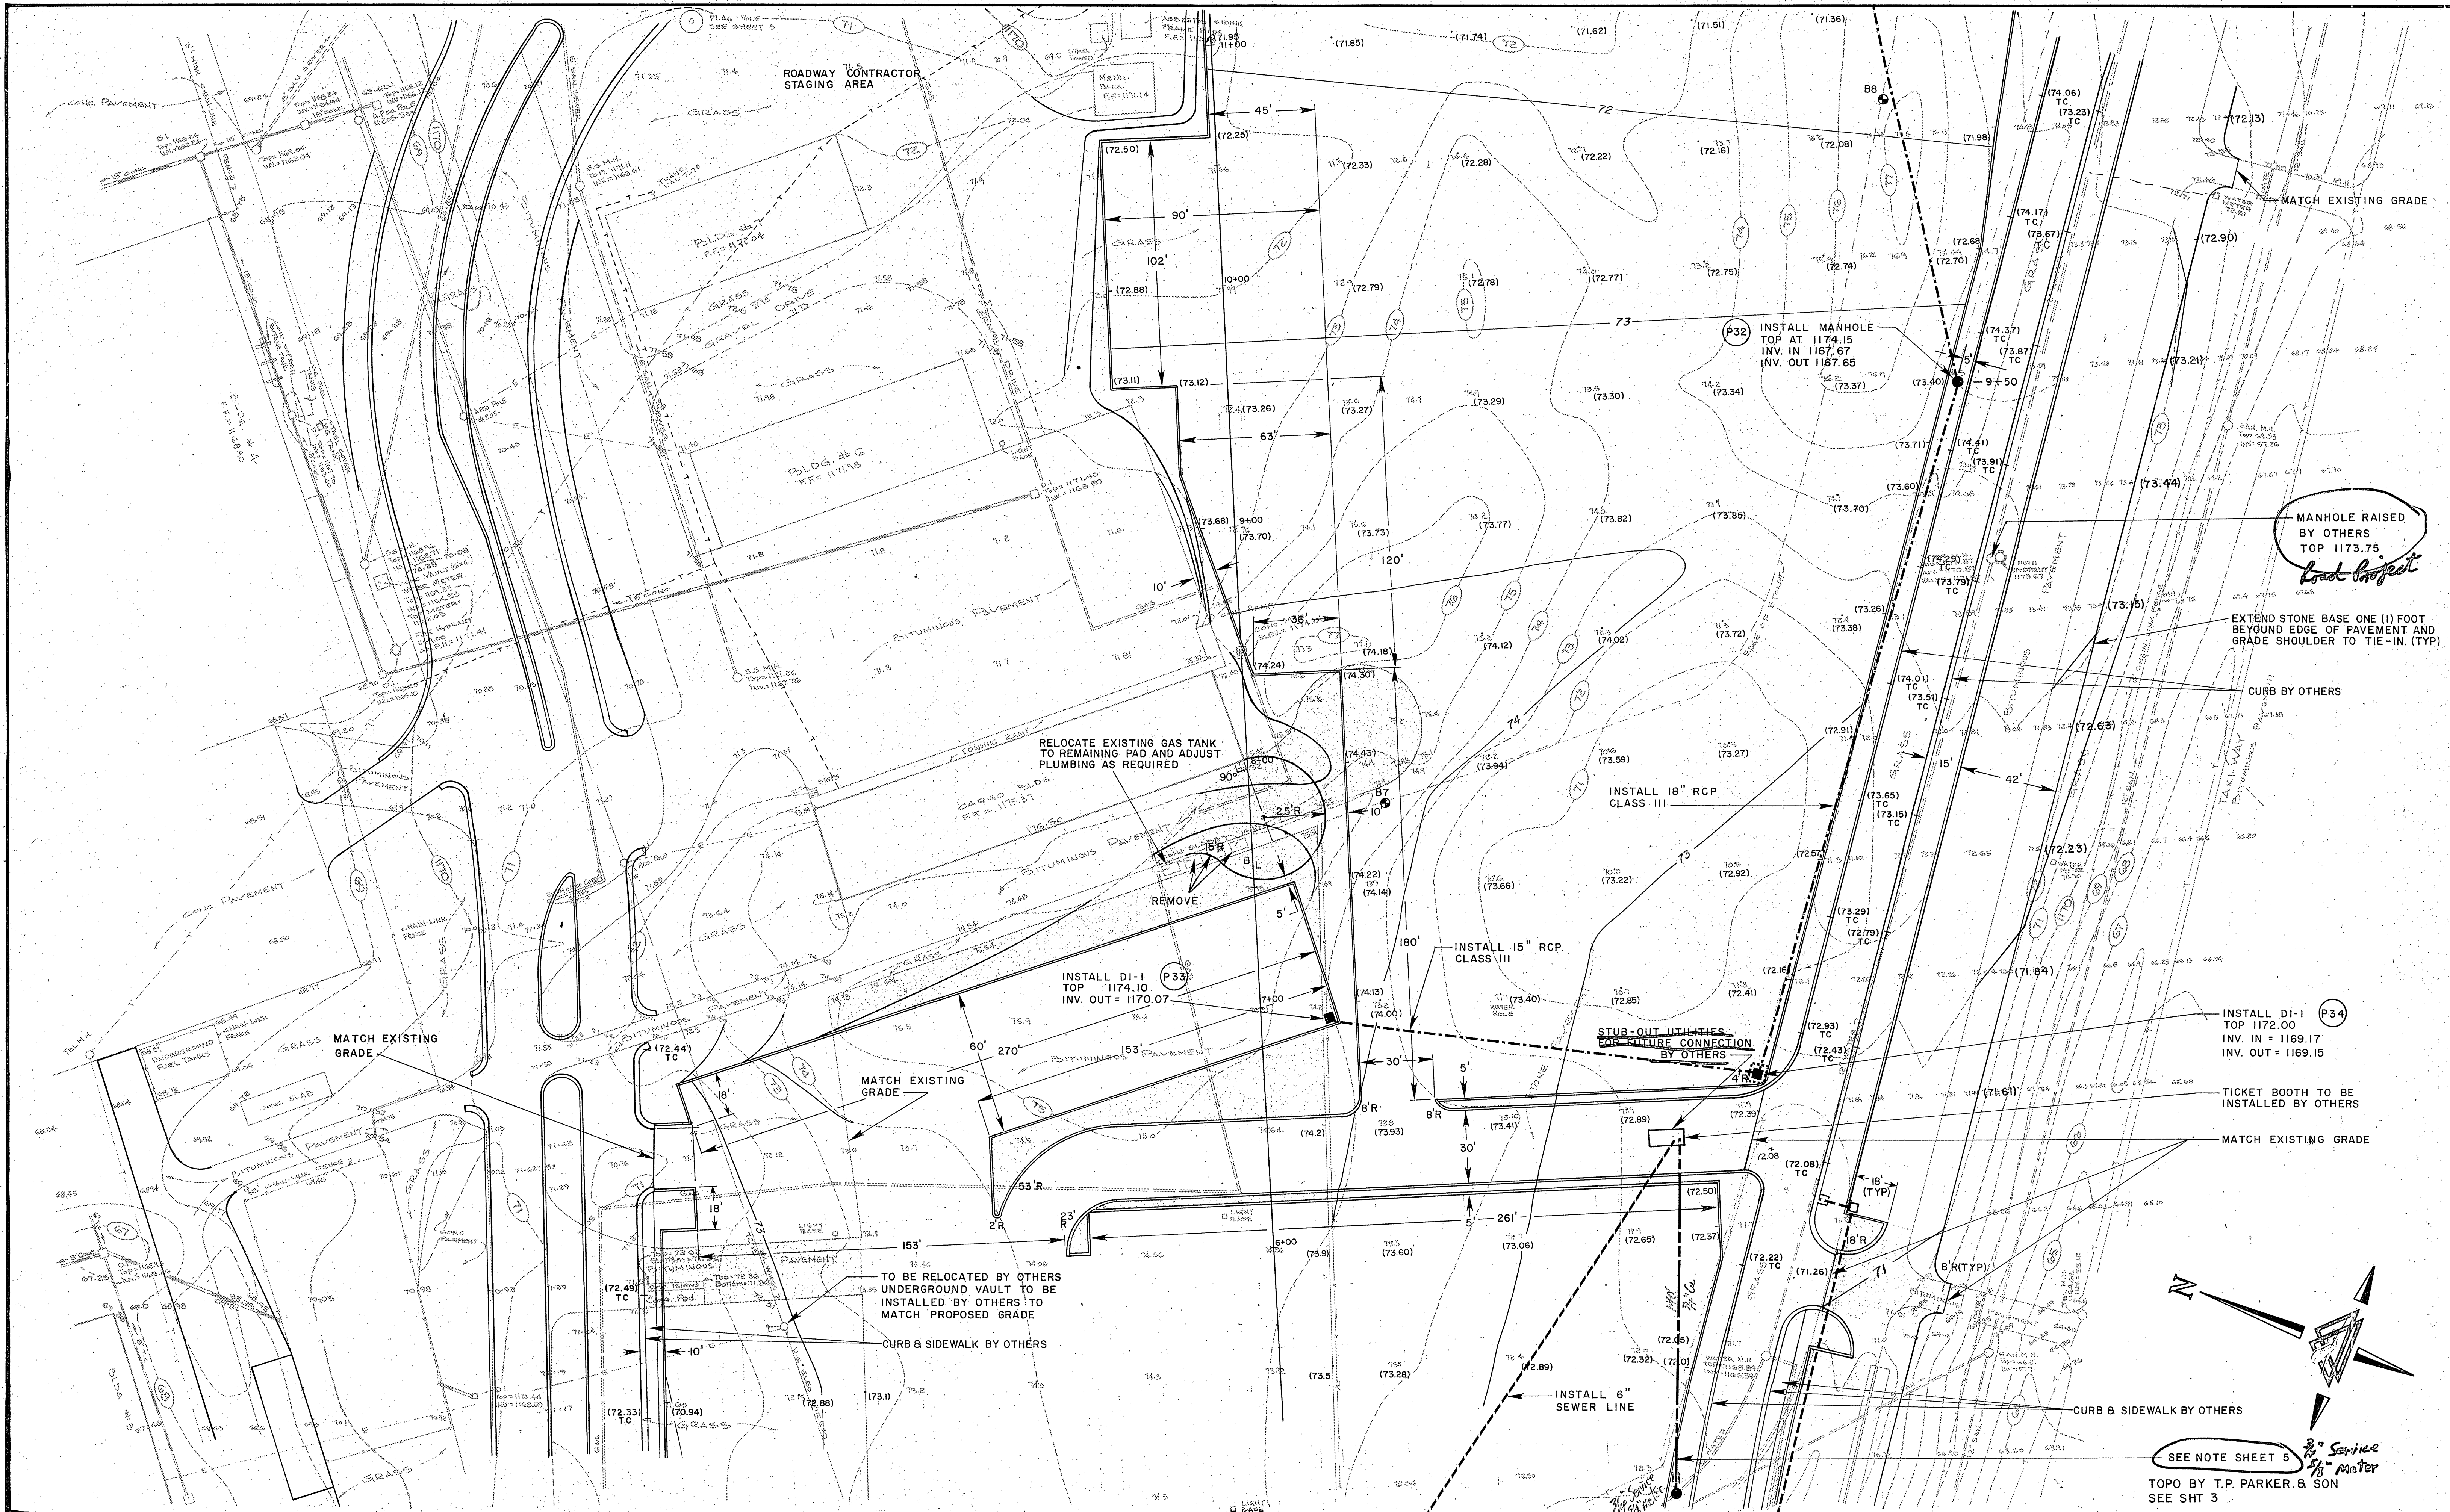

NO.	REVISIONS	BY	APP. DATE

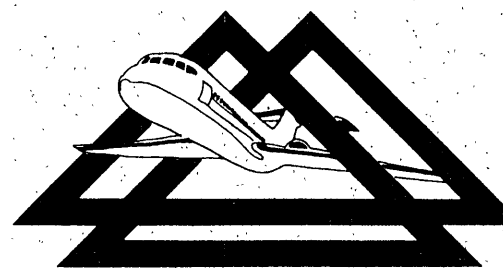

delta associates inc.
 consulting engineers - planners
 dulles international airport
 p.o. box 17148 - washington, d.c. 20041

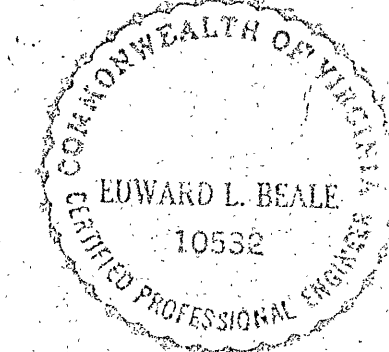

GRADING & DRAINAGE		JOB NO. 7909-C	DRAWN BY delta
ROANOKE MUNICIPAL AIRPORT		SHEET 4	CHECKED BY C.D.L.
		OF 9	SCALE 1" = 30'
		DATE AUGUST, 1979	