



PLAN	REVISIONS
DATE	BY
SCALE	BY
PROJECT	BY
NO.	BY

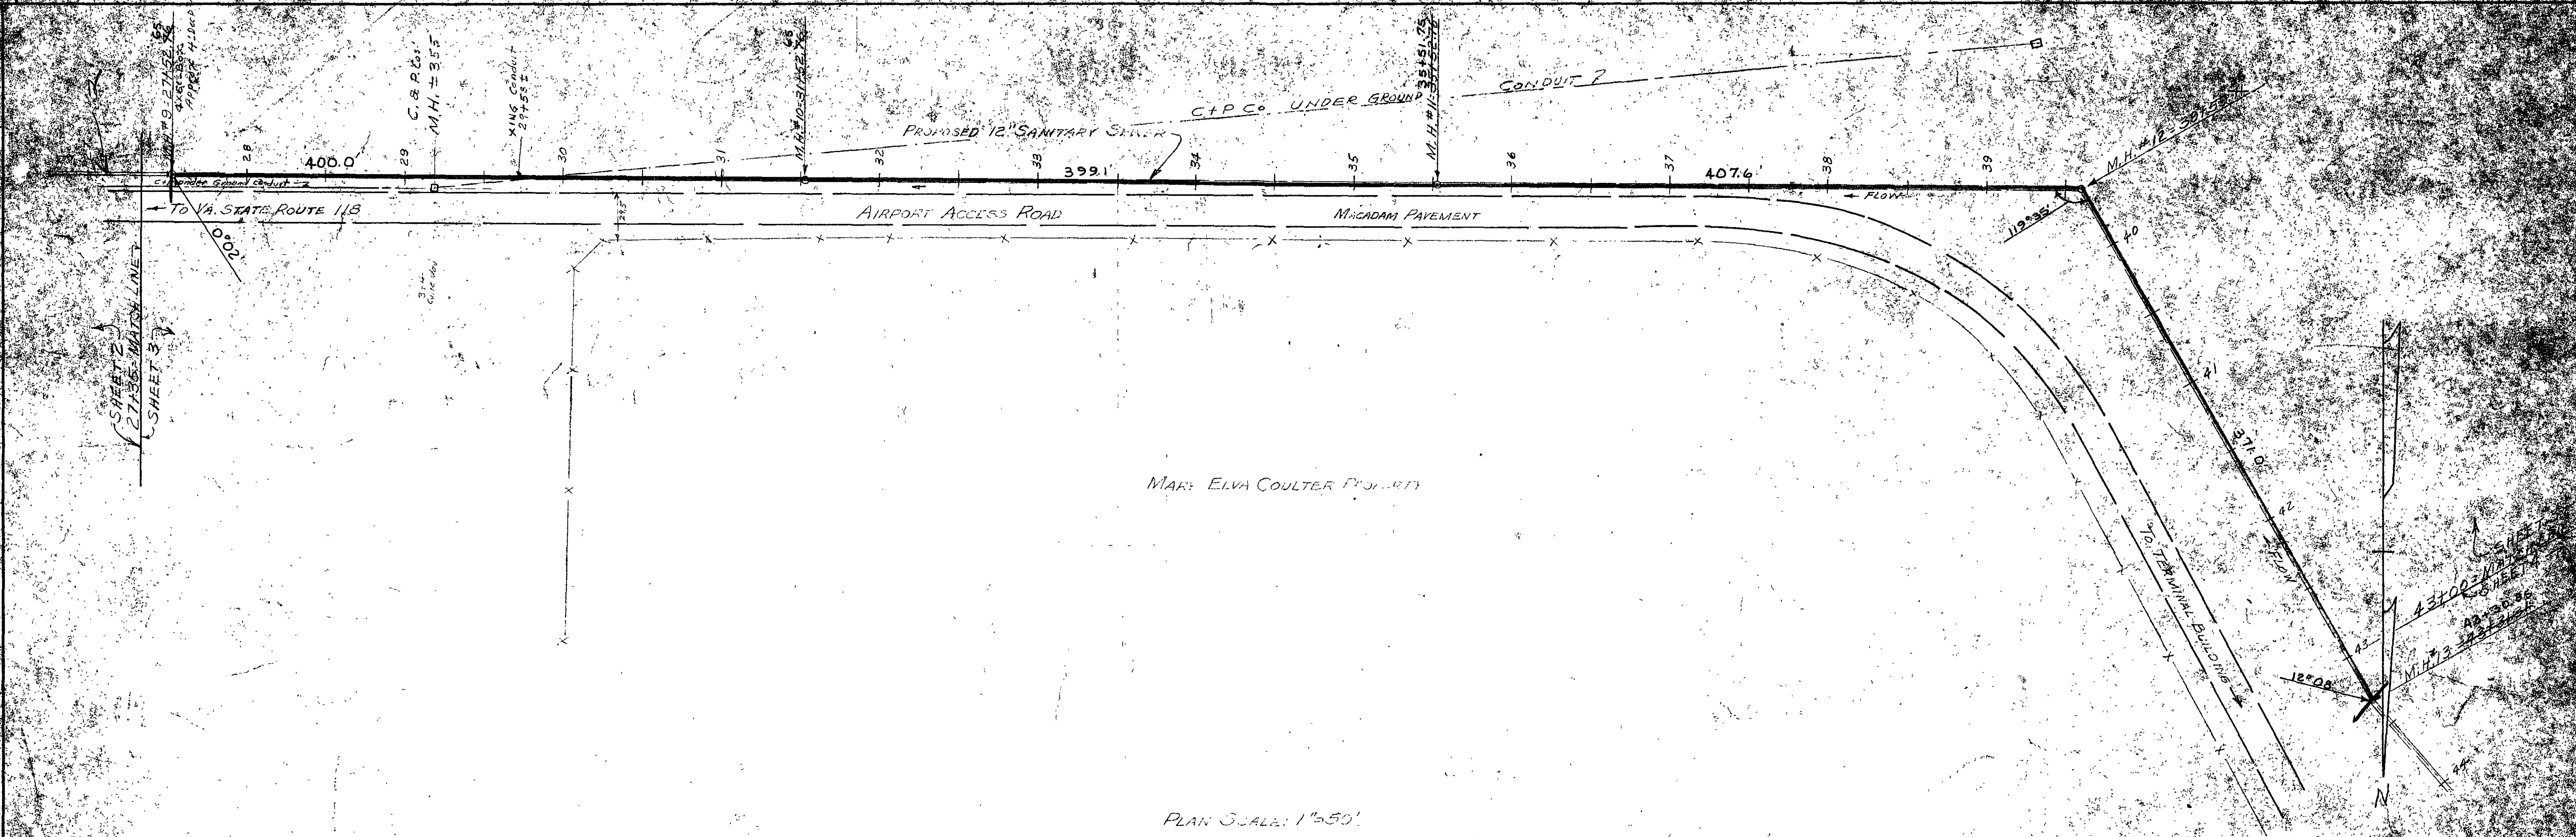

MARY ELVA COULTER PROPERTY

PLAN SCALE: 1"=50'

PROFILE	REVISIONS
DATE	BY
SCALE	BY
PROJECT	BY
NO.	BY

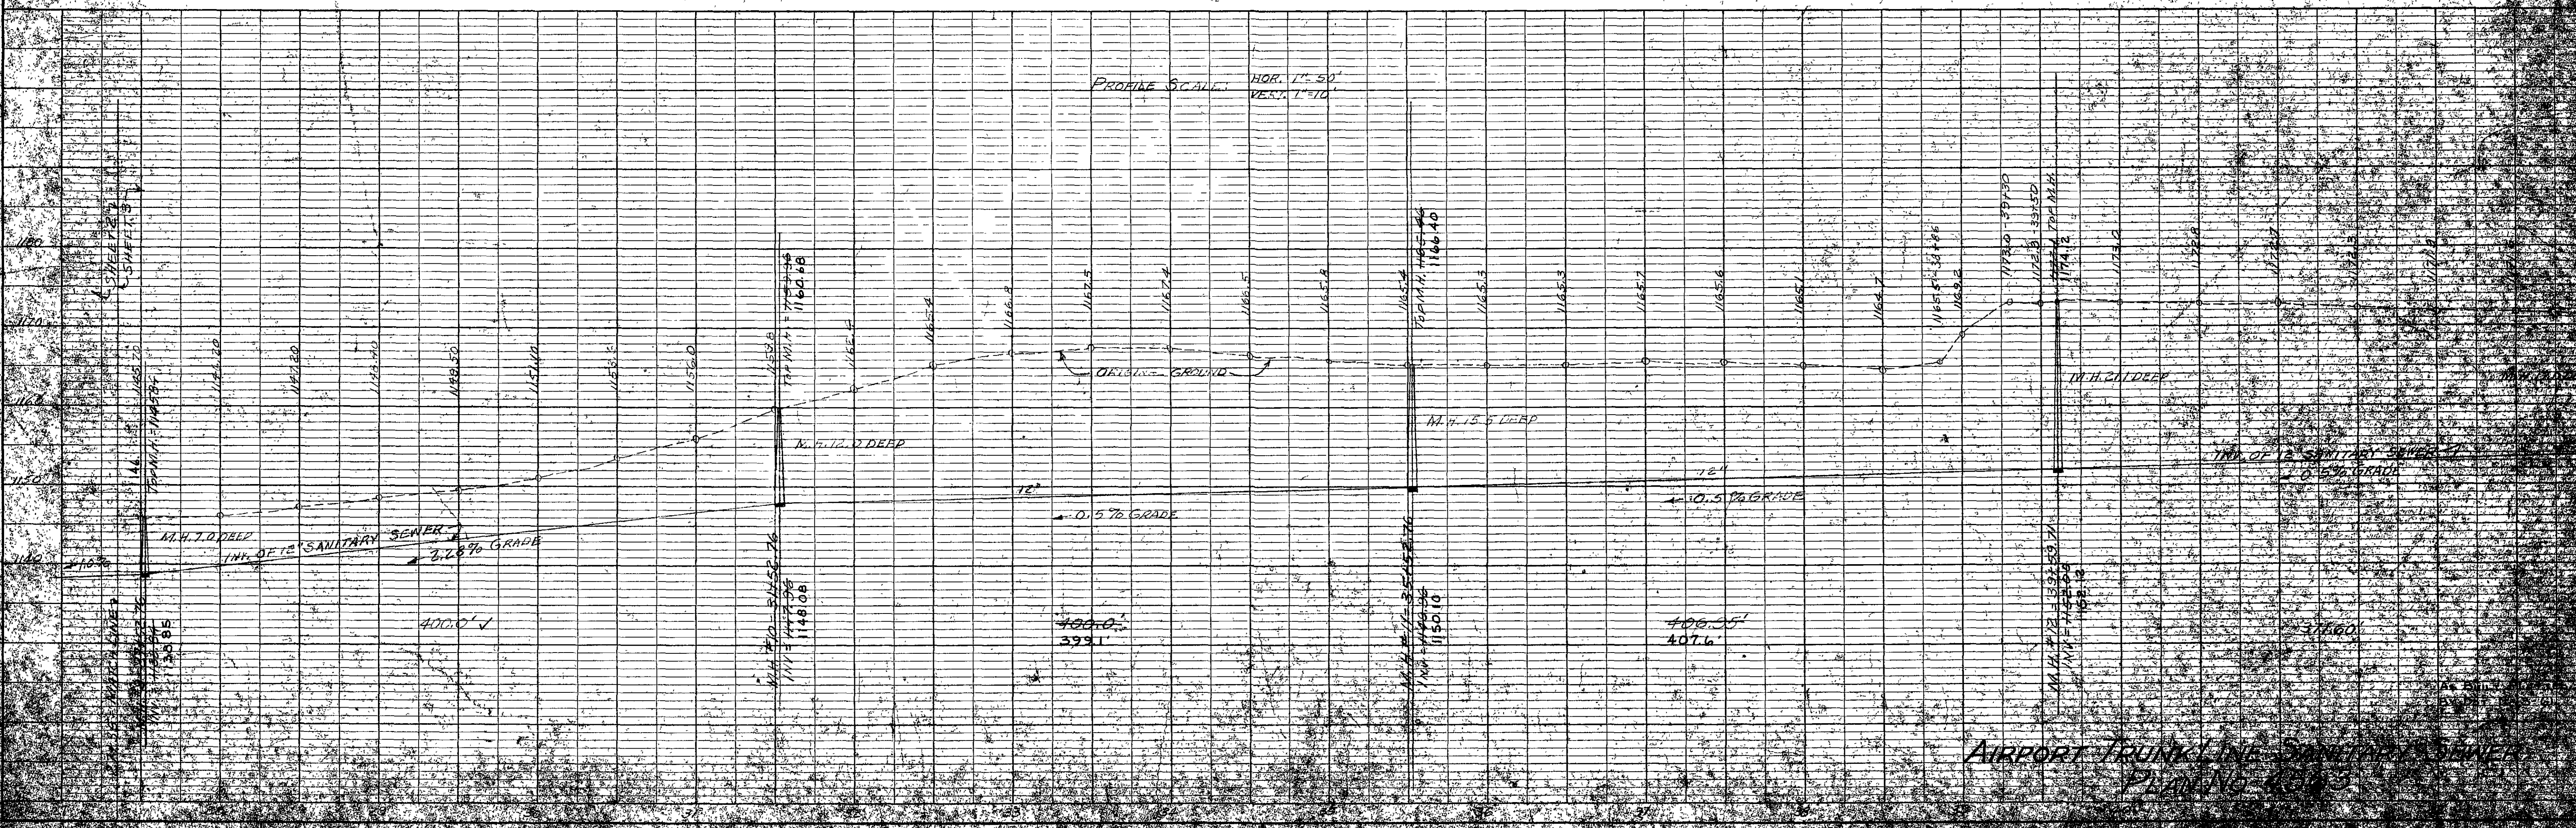

AIRPORT TRUNKLINE SANITARY SEWER
PLAN NO. 1000