

#	REVISIONS	DATE
1	1ST SUBMITTAL FOR CITY REVIEW	01/07/2021
2	2ND SUBMITTAL FOR CITY REVIEW	02/05/2021

SITE DEVELOPMENT PLANS

FOR
HANGAR # 12

OWNER = ROANOKE REGIONAL AIRPORT COMMISSION
BUILDER = G&H CONTRACTING, INC.
TAX PARCEL ID: 6590101
CITY OF ROANOKE, VIRGINIA

BRUSHY MOUNTAIN
ENGINEERING, PLLC

3553 Cavities Cove Road
Salem, VA 24153
(540) 526-6900
www.brushymountaineng.com




BME JOB #
19-024


SHEET NAME
LAYOUT PLAN

SHEET NUMBER
4 OF 8

PROPOSED CONCRETE SIDEWALK CROSS-SECTION

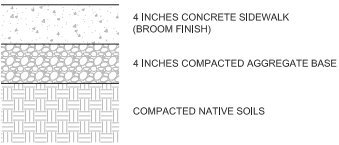


PROPOSED CONCRETE APRON CROSS-SECTION

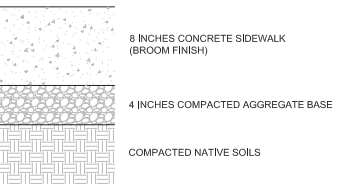

KNOX BOX NOTES:

1. KNOX BOX PROPOSED NEXT TO DOOR IN NORTHEAST CORNER OF BUILDING. THIS LOCATION SHALL BE APPROVED BY FIRE MARSHALL OR HIS/HER ASSIGNEE.
2. KNOX BOX SHALL BE MOUNTED TO BUILDING EXTERIOR BETWEEN 5 AND 6 FEET ABOVE FINISH GRADE
3. KNOX BOX SHALL BE HINGED TYPE; "LIFT-OFF" LIDS ARE NOT PERMITTED.
4. KNOX BOX SHALL CONTAIN KEYS TO PROVIDE ACCESS TO ALL PORTIONS OF THE BUILDING AND ONE ELECTRICAL PANEL KEY.

PROPOSED CONCRETE SWALE DETAIL

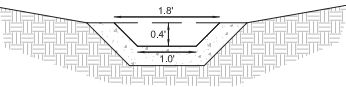

SAWCUT NOTCH IN CURB

