



BOUNDARY LINE CALCULATIONS					
CORNER	BEARING	DIST.	N.	S.	E.
1-2	N. 83° 01' 30" E.	561.02	468.13		56.87
2-3	N. 83° 01' 30" E.	146.13	4.23		146.07
3-4	S. 66° 40' 45" E.	33.62		13.31	30.87
4-5	S. 41° 04' W.	106.13		80.02	69.72
5-6	S. 89° 40' W.	82.00		0.48	82.00
6-7	S. 71° 40' W.	167.50		52.49	159.00
7-8	S. 52° 14' W.	99.95		40.97	78.70
8-9	S. 70° 03' 25" W.	323.95		112.54	310.16
9-1	N. 71° 52' 05" W.	250.00	241.66		34.22
TOTALS		320.01	320.01	133.81	733.80

TOTAL AREA IN BOUNDARY = 2.537 ACRES

CURVE DATA				CHORD			
CURVE	ANGLE	RADIUS	TRACED	ARC	BEARING	DIST.	
A	103.38°	188.51	18.58	146.34	N. 83° 01' 30" E.	146.13	
LOT 8	05° 33' 30"	188.51	4.53	3.06	N. 83° 01' 30" E.	3.06	
LOT 9	35° 05' 30"	188.51	68.81	131.28	N. 83° 01' 30" E.	131.00	

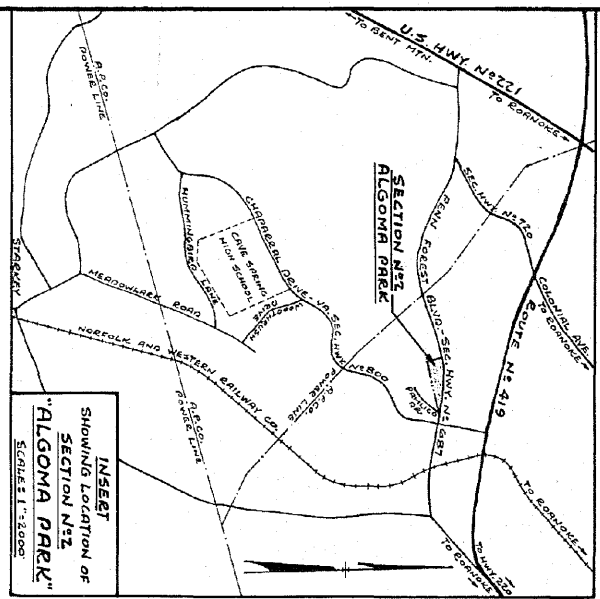

*how figure out
never ~~plotted~~ instead
run by project
interceptor 7/19/93*

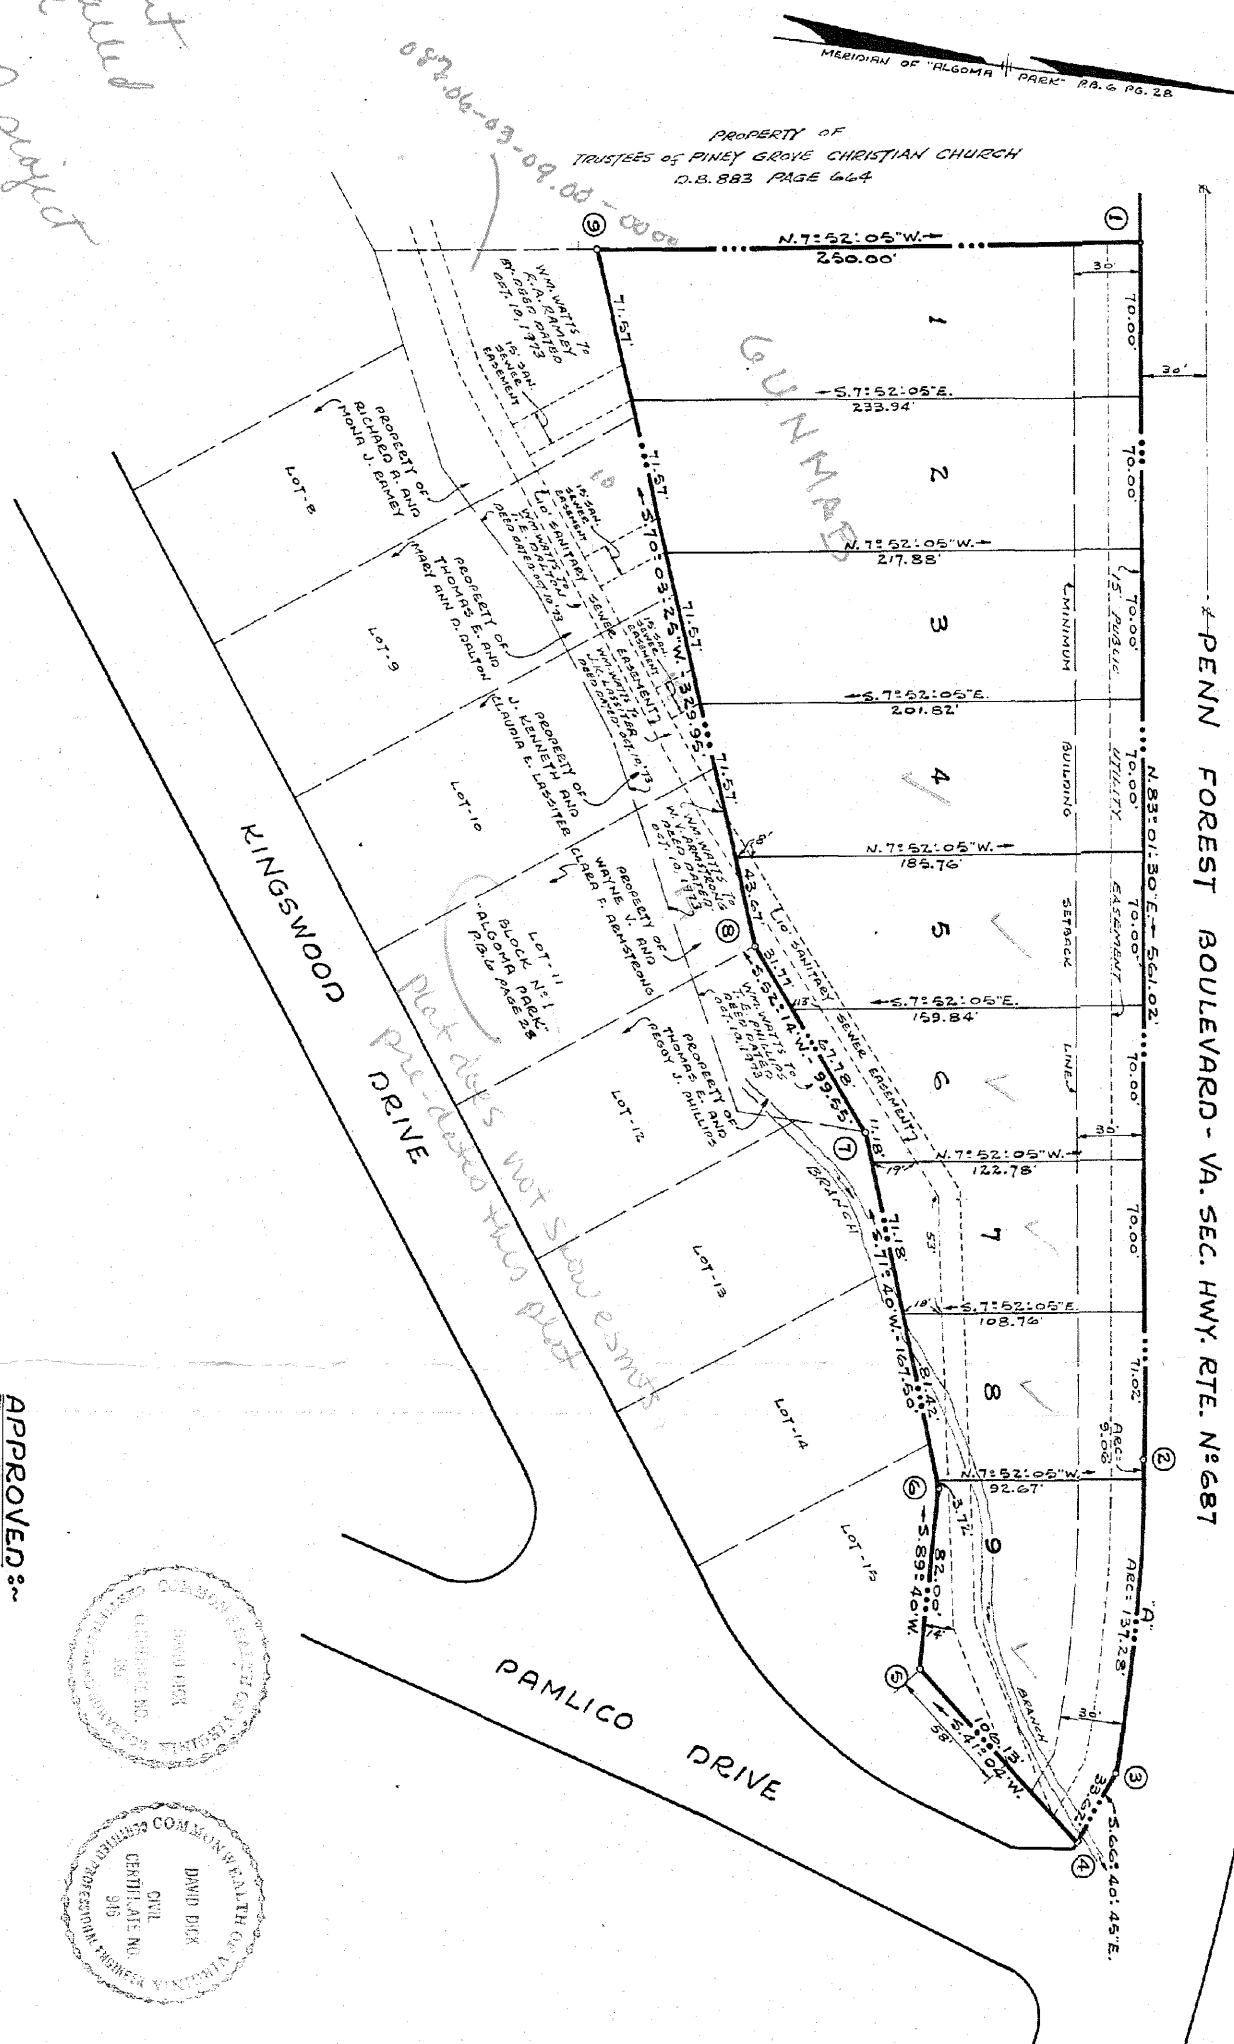


AUGUST 12, 1974
I HEREBY CERTIFY THAT THIS
PLAT OF SURVEY IS CORRECT.
David B. Dick
REGISTERED ENGINEER & SURVEYOR

IN THE CLERK'S OFFICE FOR THE
COUNTY COURT FOR ROANOKE COUNTY,
VIRGINIA, THIS PLAT WITH THE CERTI-
FICATE OF ACKNOWLEDGEMENT AND RECO-
GNITION THEREOF AND CERTIFICATE
TO RECORD WAS FILED FOR RECORD
ON AUGUST 12, 1974, AT 10:00
O'CLOCK A.M.
TESTES: ELIZABETH STOKES

BY: *Charles W. Miller*
DEPUTY CLERK

APPROVED:-

David B. Dick
SECRETARY - ROANOKE COUNTY PLANNING COMMISSION
DATE: 8/19/74
AGENT - ROANOKE CITY PLANNING COMMISSION
DATE: 8/26/74
CITY ENGINEER - ROANOKE, VIRGINIA
DATE: 8/26/74
SHEET No 2 OF 2 SHEETS

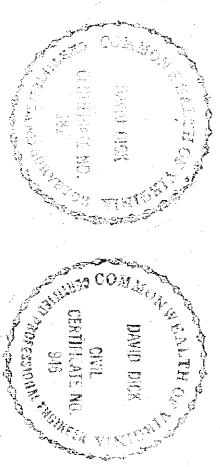

PLAT
of
SECTION No. 2
ALGOMA PARK
PROPERTY OF
LOEB CONSTRUCTION COMPANY
CANE STONE INDUSTRIAL DISTRICT
ROANOKE CO., VIRGINIA
BY: DAVID DICK & ASSOCIATES
ENGINEERS & SURVEYORS
DATE: AUGUST 12, 1974
SCALE: 1" = 60'