


LEGEND	
•	C & P POLE
— R / W —	RIGHT OF WAY
--- S S ---	SANITARY SEWER-EXISTING
--- S S ---	SANITARY SEWER-PROPOSED
--- W ---	WATER MAIN-EXISTING
--- W ---	WATER MAIN-PROPOSED

375
38
635
1048'
Total

Varney Elect. Contr.
For Fralin & Walldrow
Started water line
9-23-88
10-10-88 Filled
New Line.

10-31-88 Samples
bk

Engineering
Bill Divers
Inspector

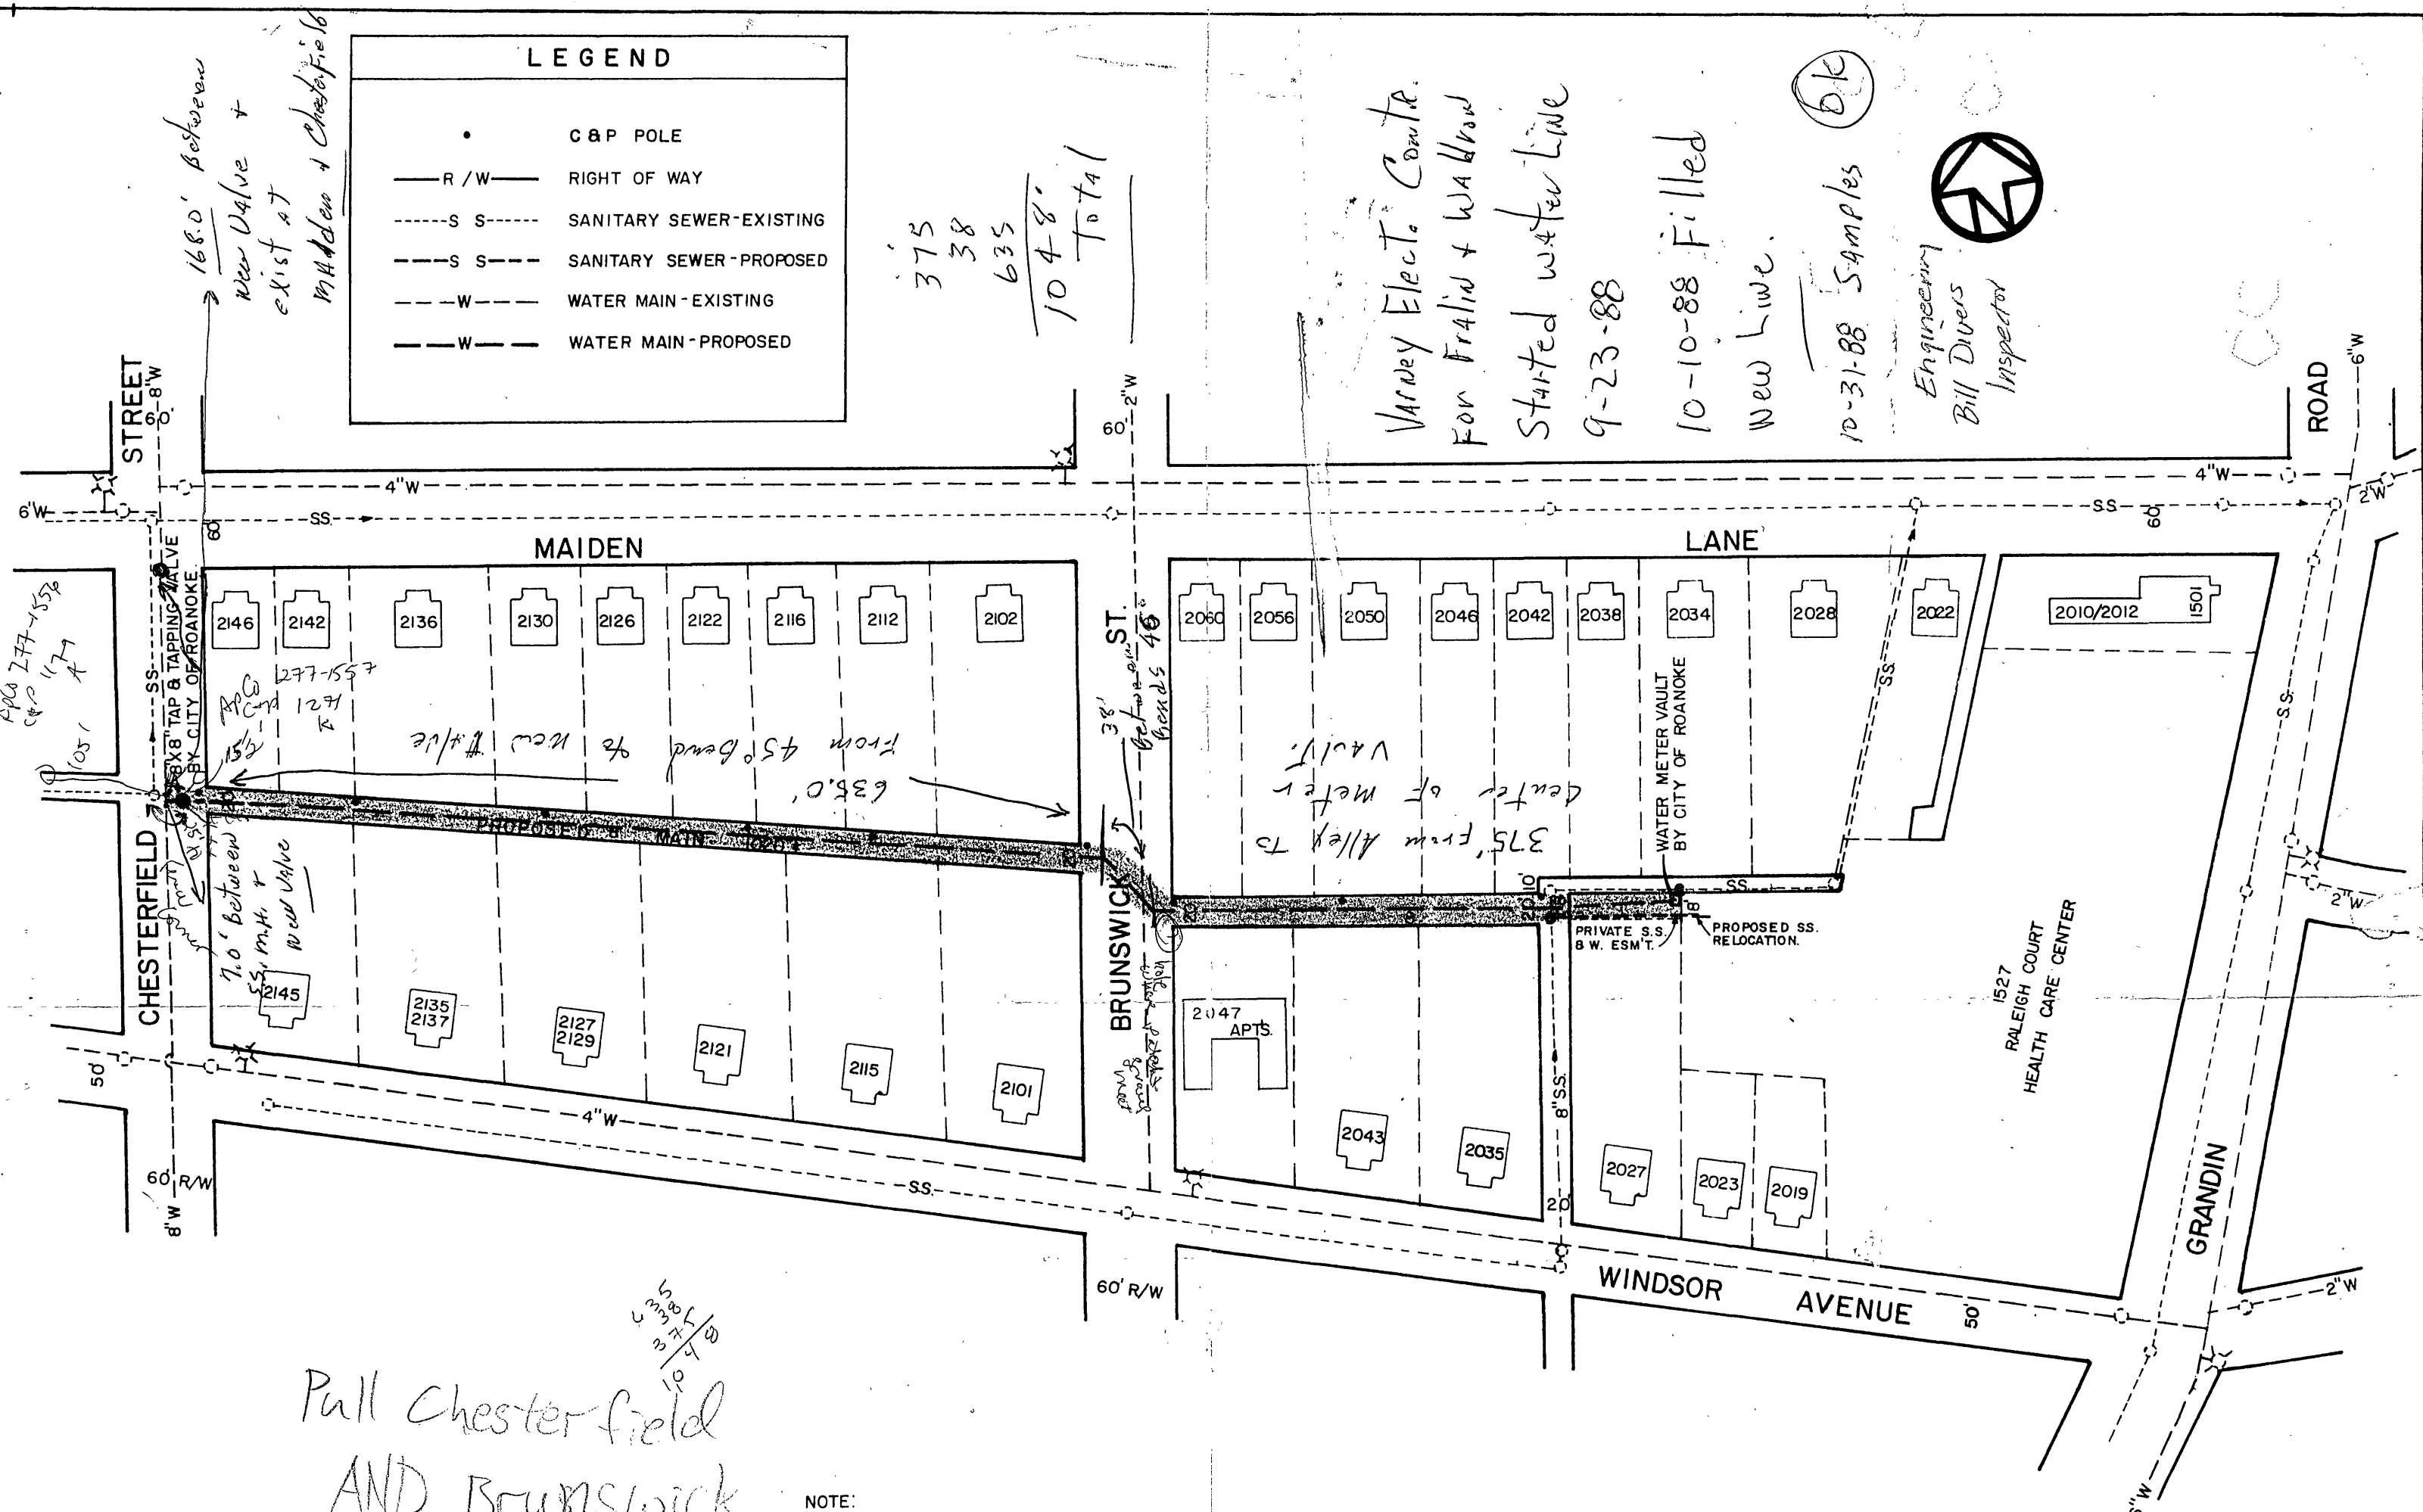

Pull Chesterfield
AND Brunswick

- NOTE:
- ALL EXIST UTILITIES SHALL BE ASCERTAINED IN THE FIELD PRIOR TO CONSTRUCTION.
 - PROPOSED WATER MAIN TO BE INSTALLED BY CONTRACTOR.
 - MAIN TO BE LAID IN CENTER OF RIGHT OF WAY OF ALLEY.
 - PRIVATE S.S. & W. EASEMENT WILL BE DEDICATED TO THE CITY BY RALEIGH COURT HEALTH CARE ASSOCIATES.

1048' 144
600' 3
V.S.
orig.
check card file
make record book
main ext. list

DATE STARTED	9-23-1988
DATE COMP.	
FEET MAIN	1048
SIZE VALVE	8"
VALVE	1
SOFT	1
COMP.	
STUB	
SMALL	
SEW. INS. BY	
MAIN INS. BY	Contractor
DATE SEW. INS.	
DATE MAIN	
ENGINEER	Engineerin

WATER DEPARTMENT	
ROANOKE	VIRGINIA
ALLEY	
FROM CHESTERFIELD STREET, BETWEEN MAIDEN LANE & WINDSOR AVENUE, TO 1527 GRANDIN ROAD, S.W.	
SCALE: 1"=100'	DATE: 7-13-88
DIST. MAP: 144	PLAN NO.: 88-10
DIRECTOR UTILITIES & OPERATIONS DATE	
DIRECTOR OF PUBLIC WORKS DATE	