





APPROVED
WCR
10/30/2024

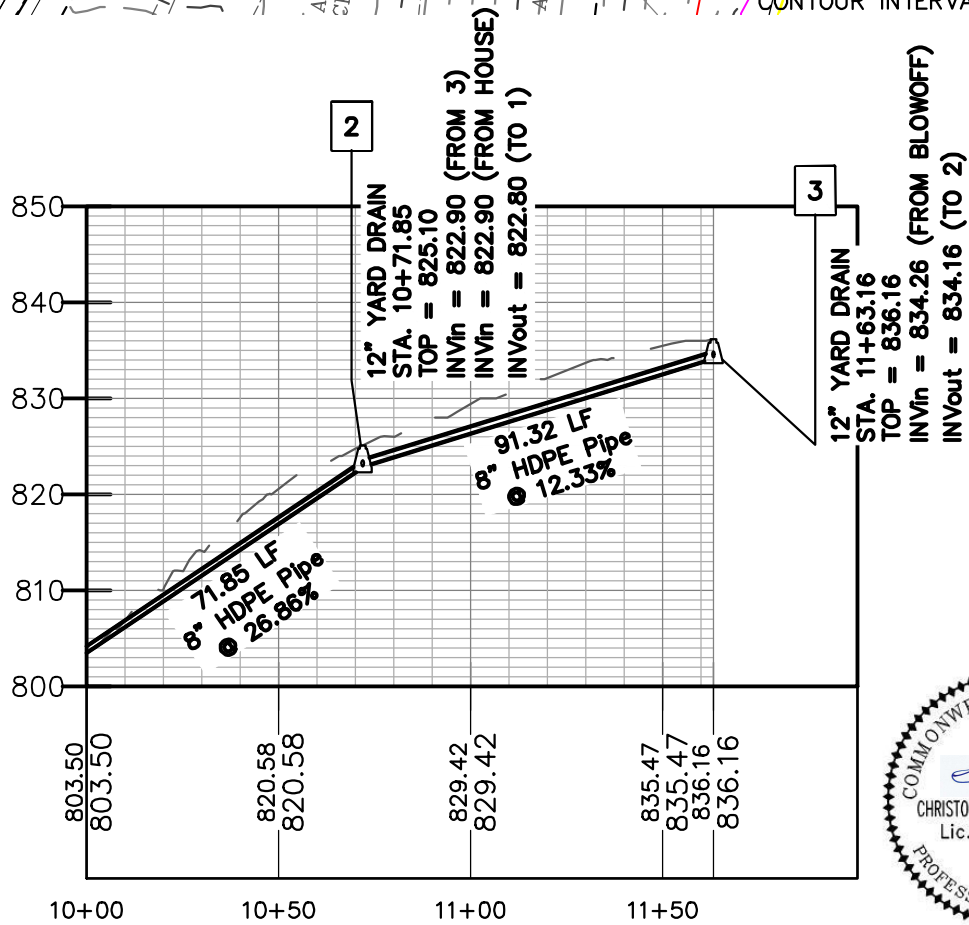

Blue Ridge Engineering & Construction Services, LLC

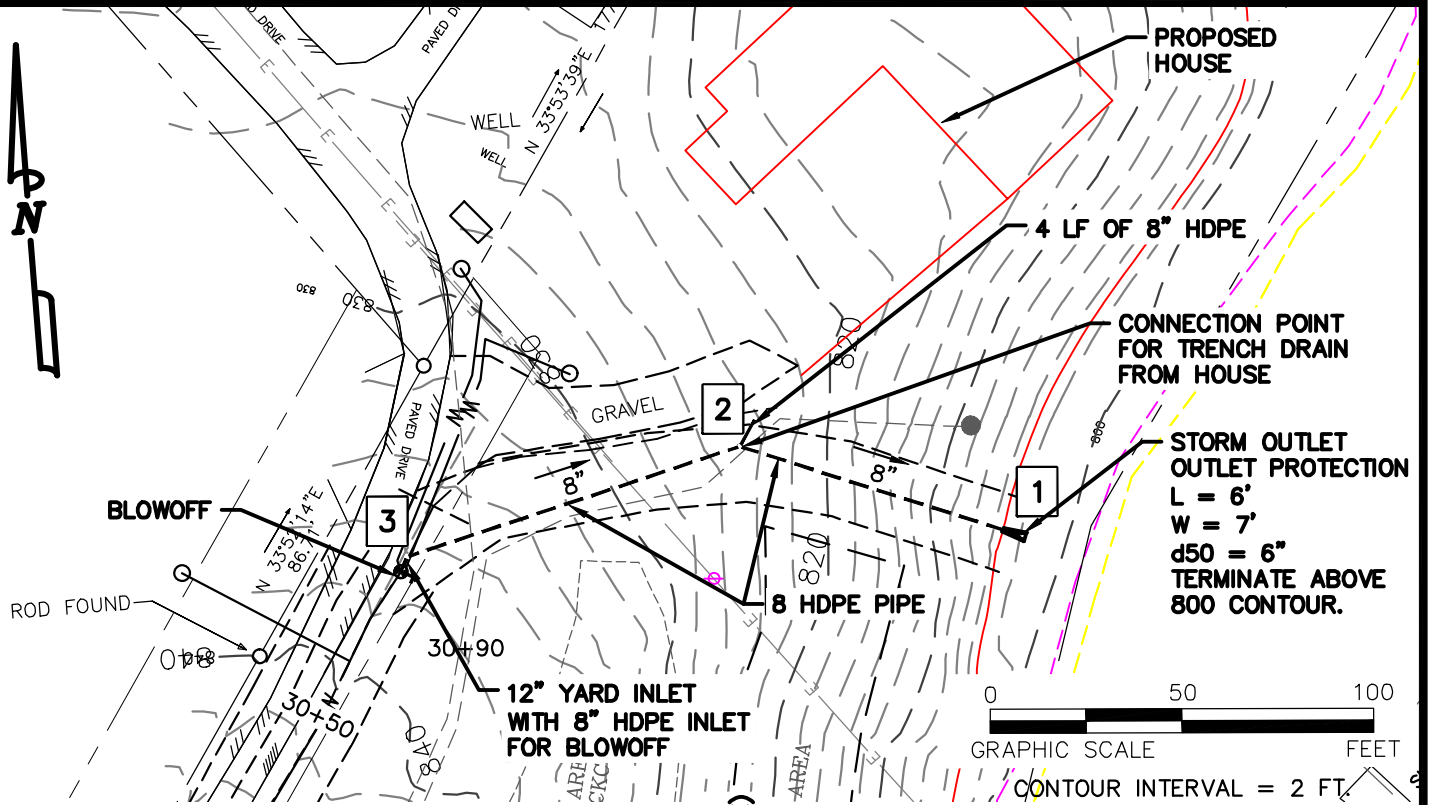

406 Wild Cherry RD.
Pilot VA, 24138
cfewster@blueridgecs.com
(540) 392-4144

STORM DRAIN

BACK COVE DRIVE
WATERLINE EXTENSION
WILSON PREMIERE PROPERTIES
FRANKLIN COUNTY, VIRGINIA

REVISIONS

PROJECT TEAM

PIC	CHRISTOPHER S. FEWSTER, PE
PM	CHRISTOPHER S. FEWSTER, PE
DSGN	CHRISTOPHER S. FEWSTER, PE

DATE	FDS JN	SHEET
10/28/2024	1090	1 OF 1