

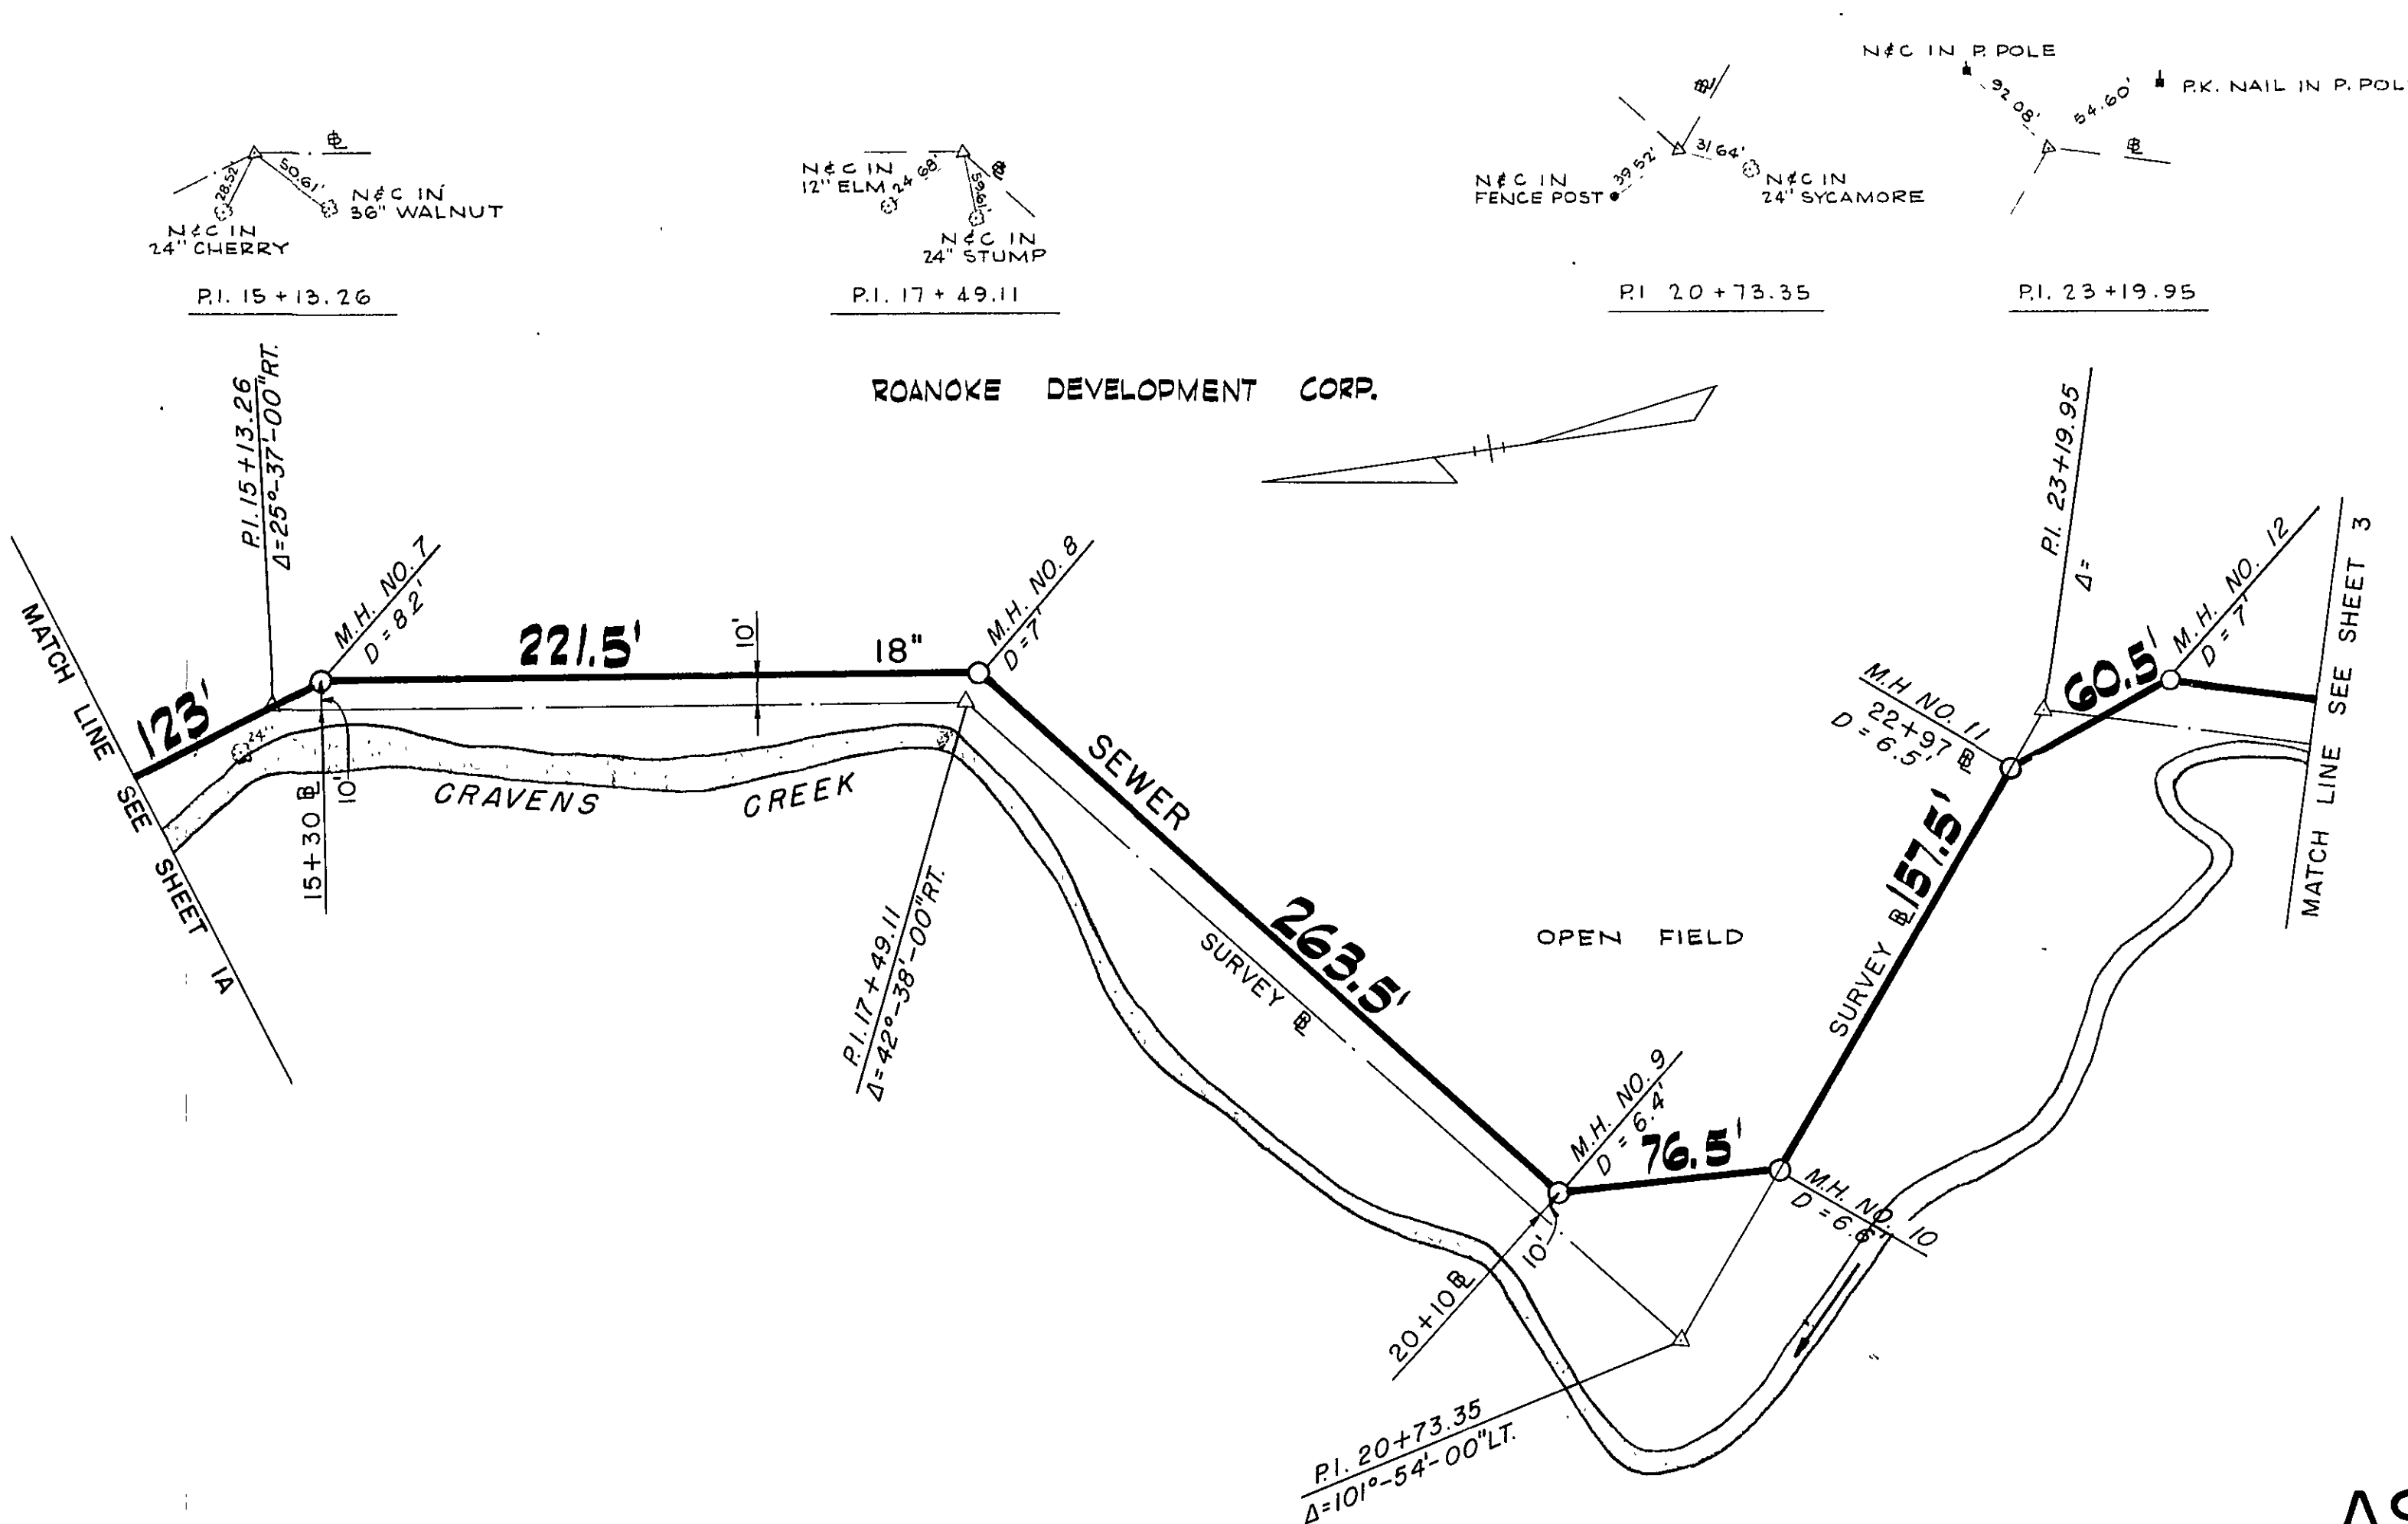
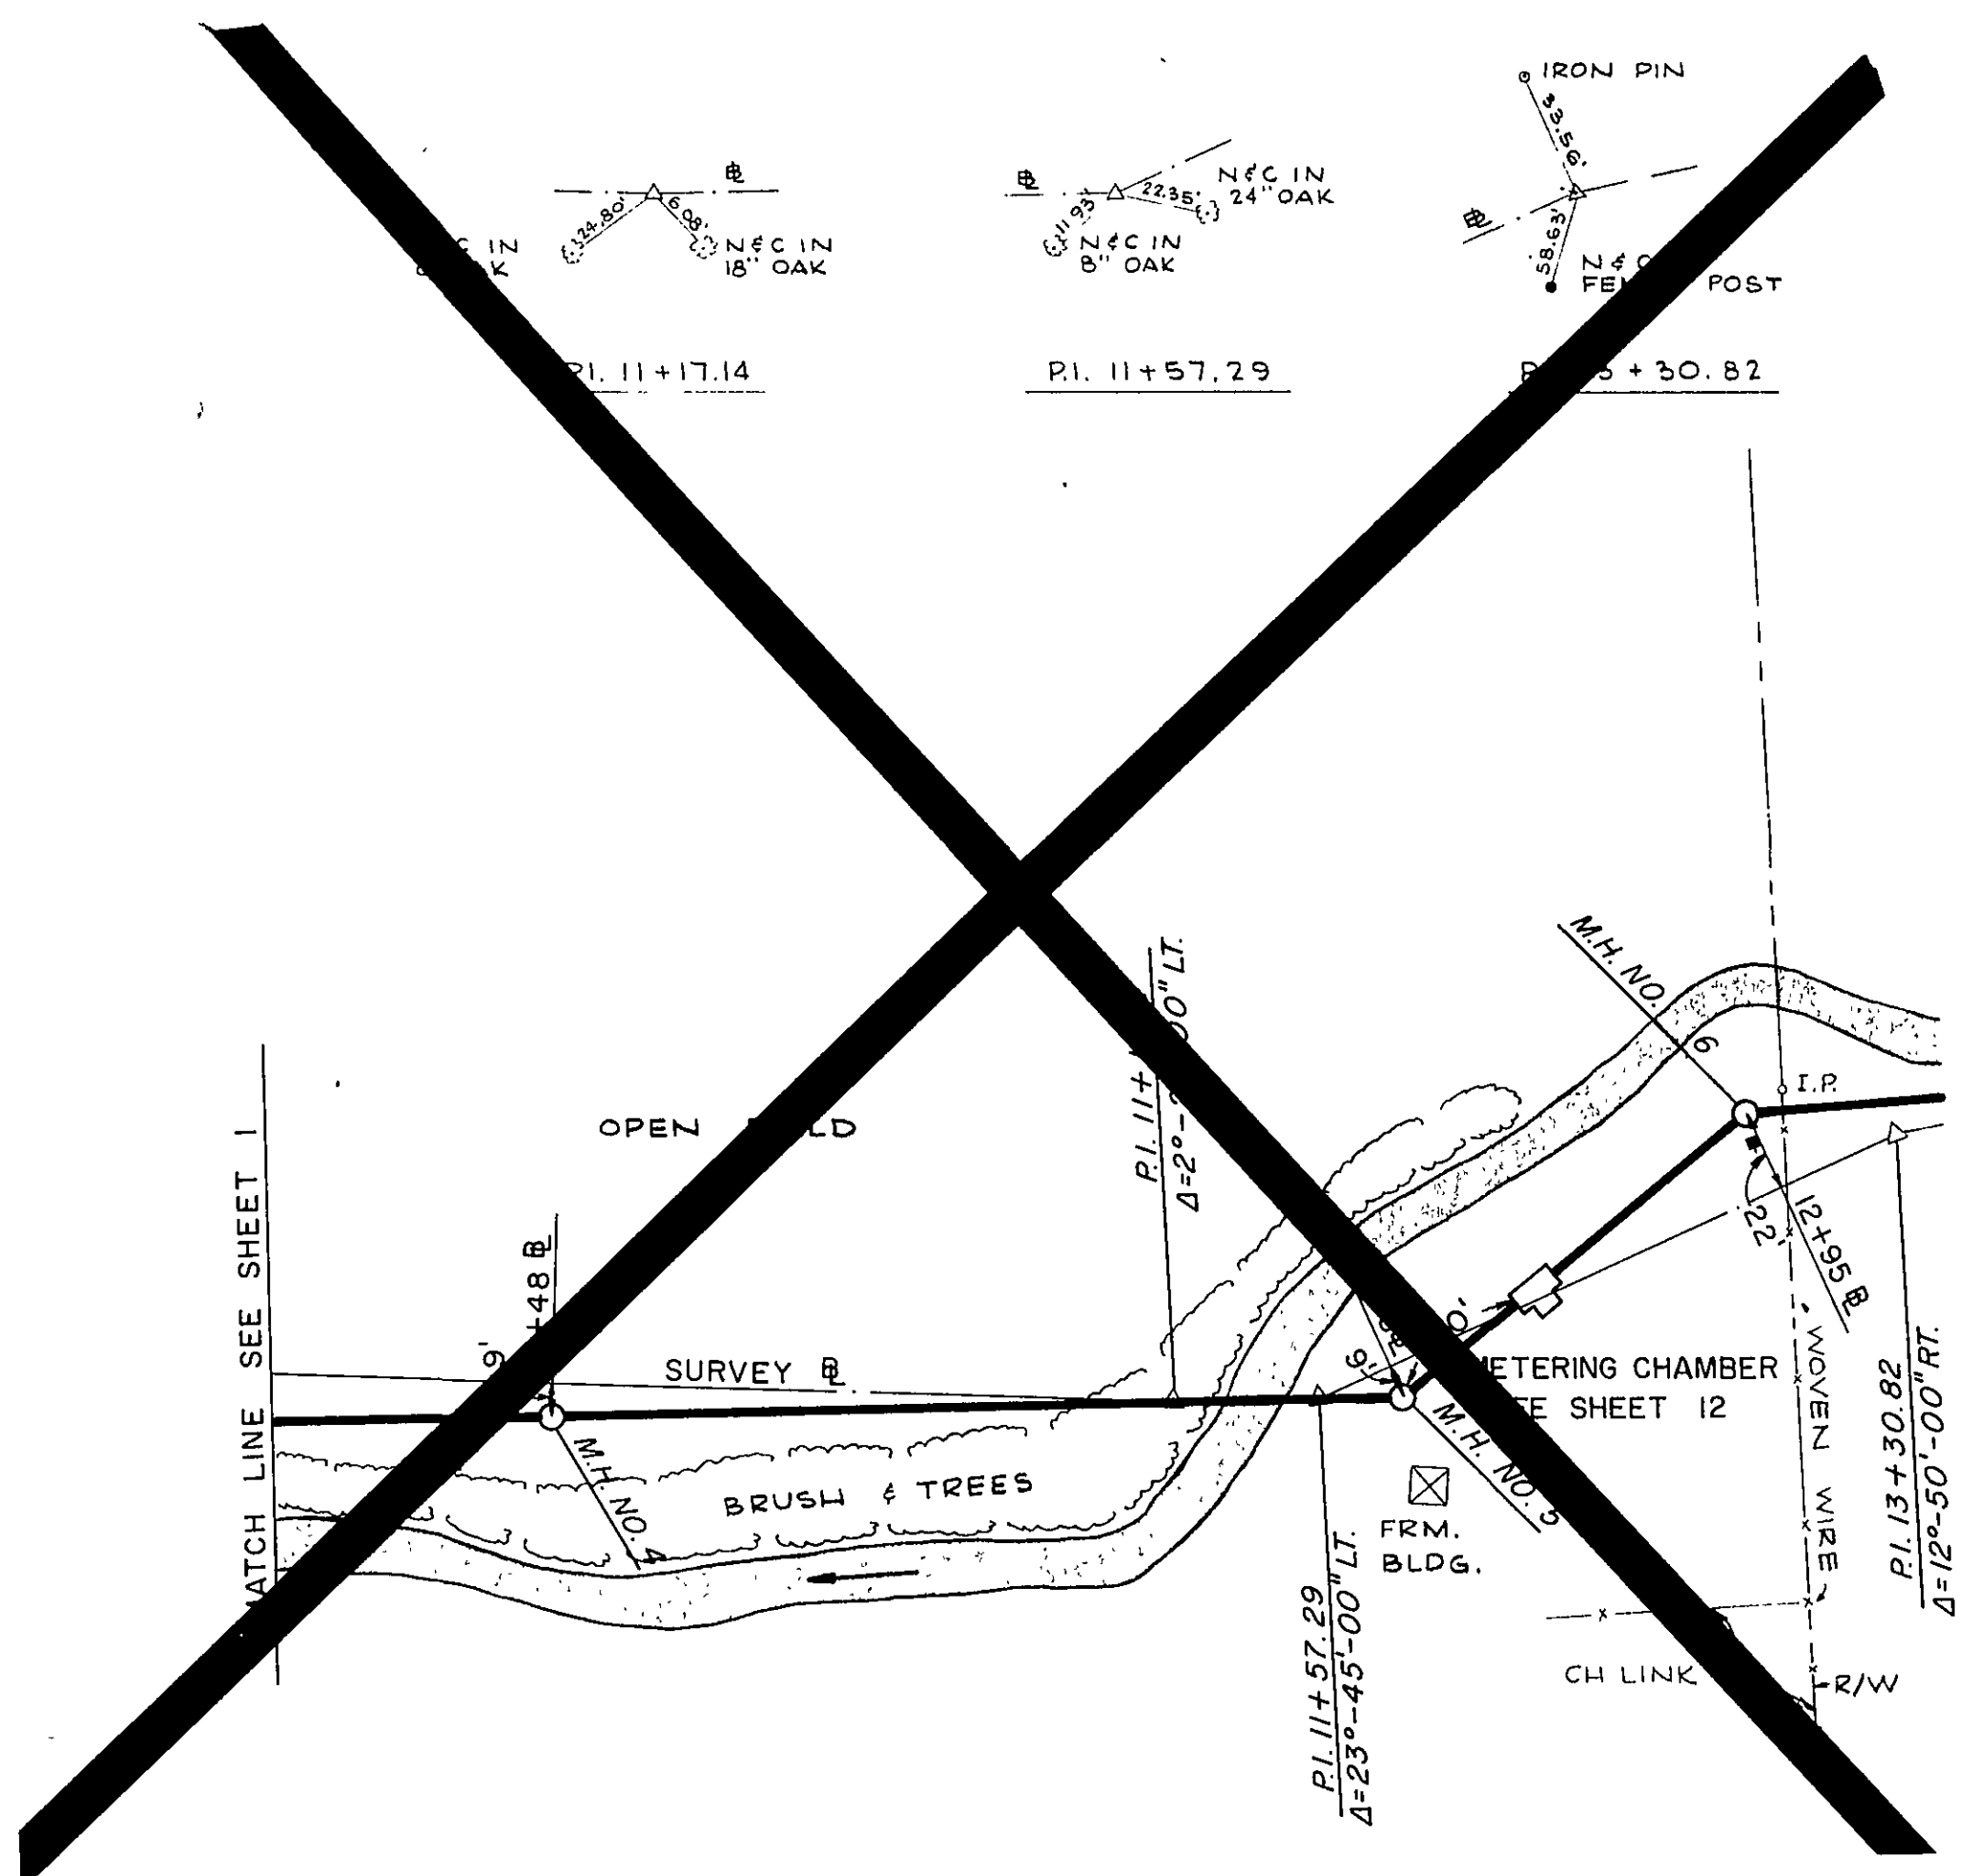


PLAN	SURVEYED	DATE
	NOTED	BY
	NOTED	BY
	NOTED	BY

PROFILE	SURVEYED	DATE
	NOTED	BY
	NOTED	BY
	NOTED	BY

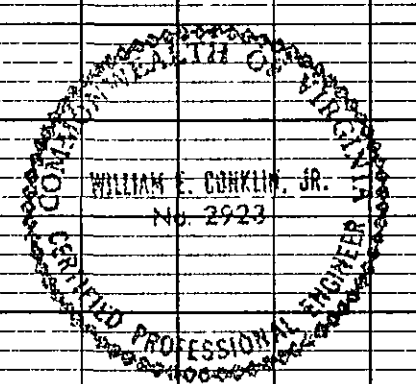

SCALE: 1 IN. = 50 FT.

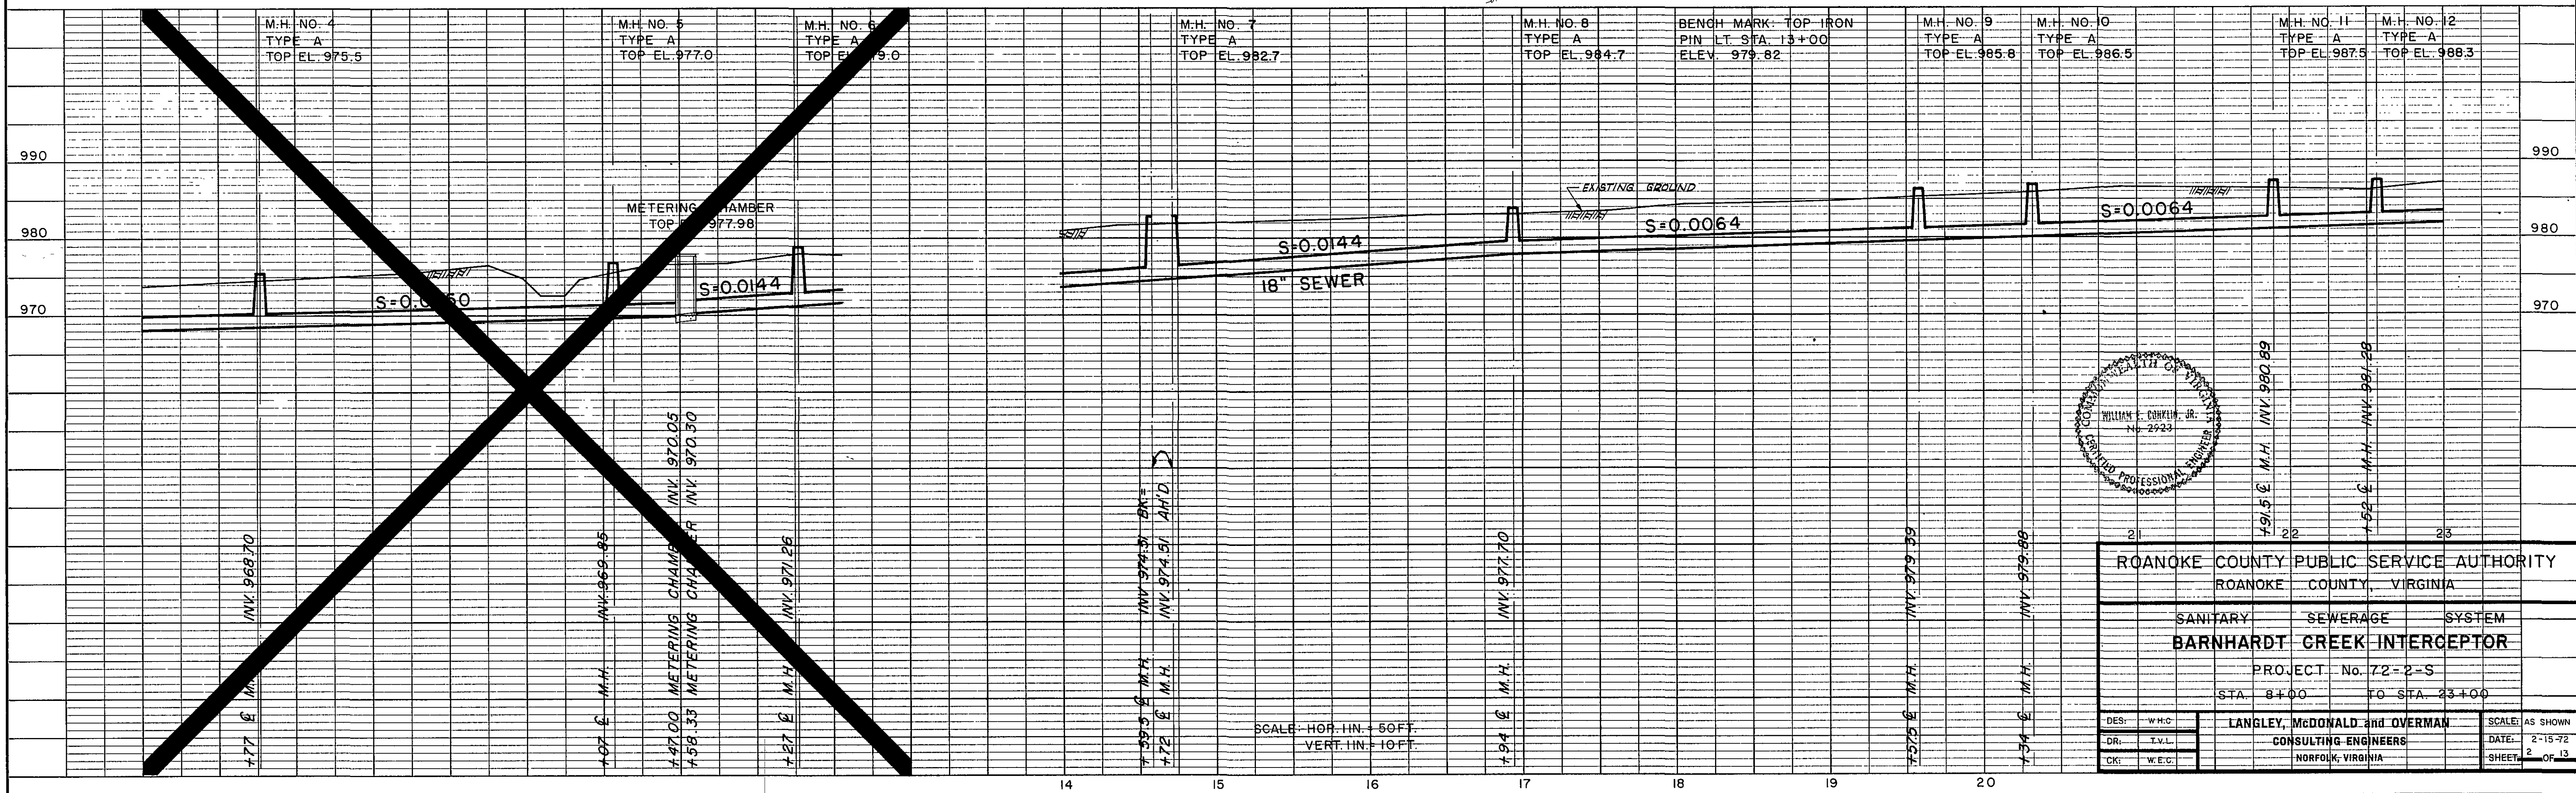

ROANOKE COUNTY PUBLIC SERVICE AUTHORITY		
ROANOKE COUNTY, VIRGINIA		
SANITARY	SEWERAGE	SYSTEM
BARNHARDT CREEK INTERCEPTOR		
PROJECT No. 72-2-S		
STA. 8+00 TO STA. 23+00		
DES. W.H.C.	LANGLEY, McDONALD and OVERMAN	
DR. T.V.L.	CONSULTING ENGINEERS	
CK. W.E.C.	NORFOLK, VIRGINIA	
SCALE: AS SHOWN	DATE: 2-15-72	SHEET 2 OF 3