



DATE
BY
SURVEYED
PLOTTER
CHECKED
NOTE BOOK
No.

DATE
BY
SURVEYED
PLOTTER
CHECKED
NOTE BOOK
No.

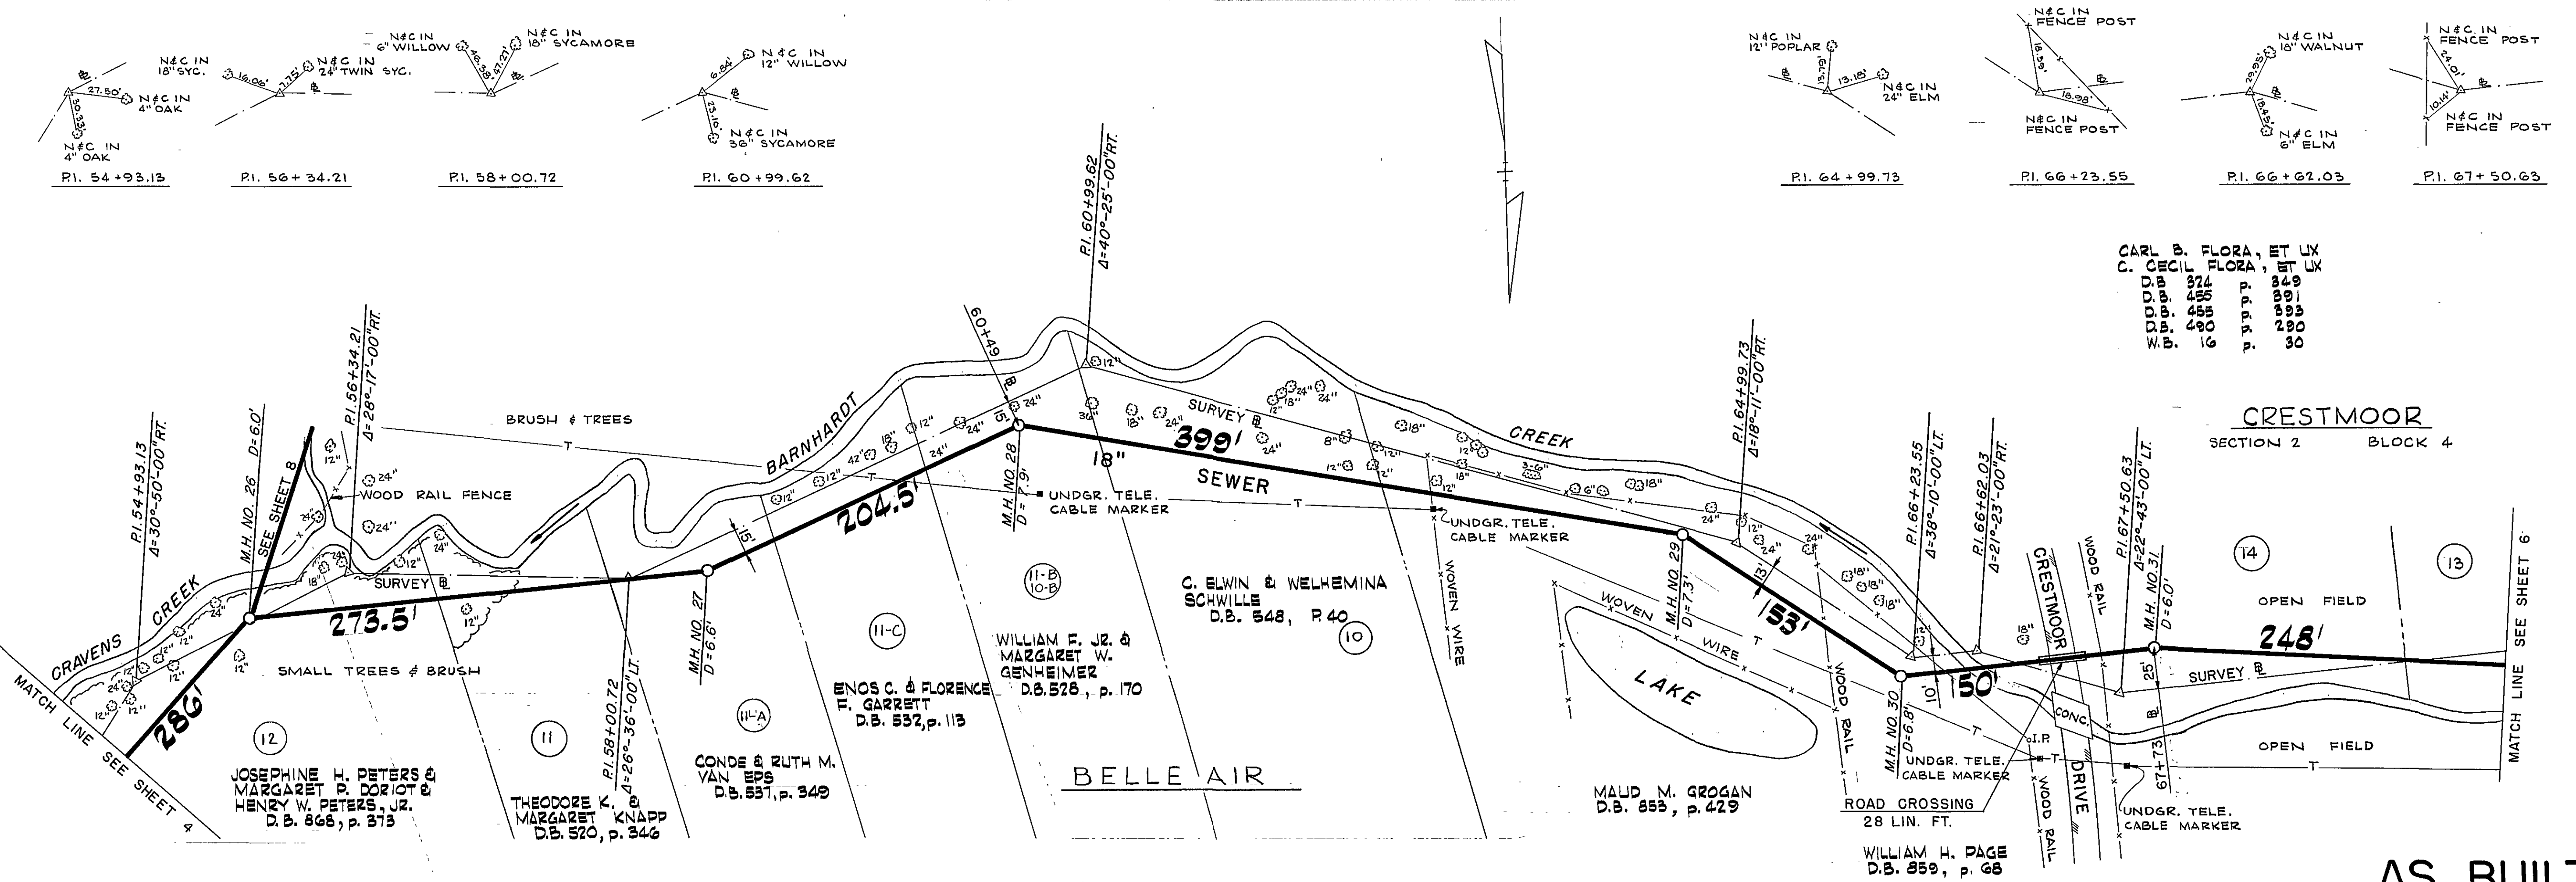

SCALE: 1 IN. = 50 FT.

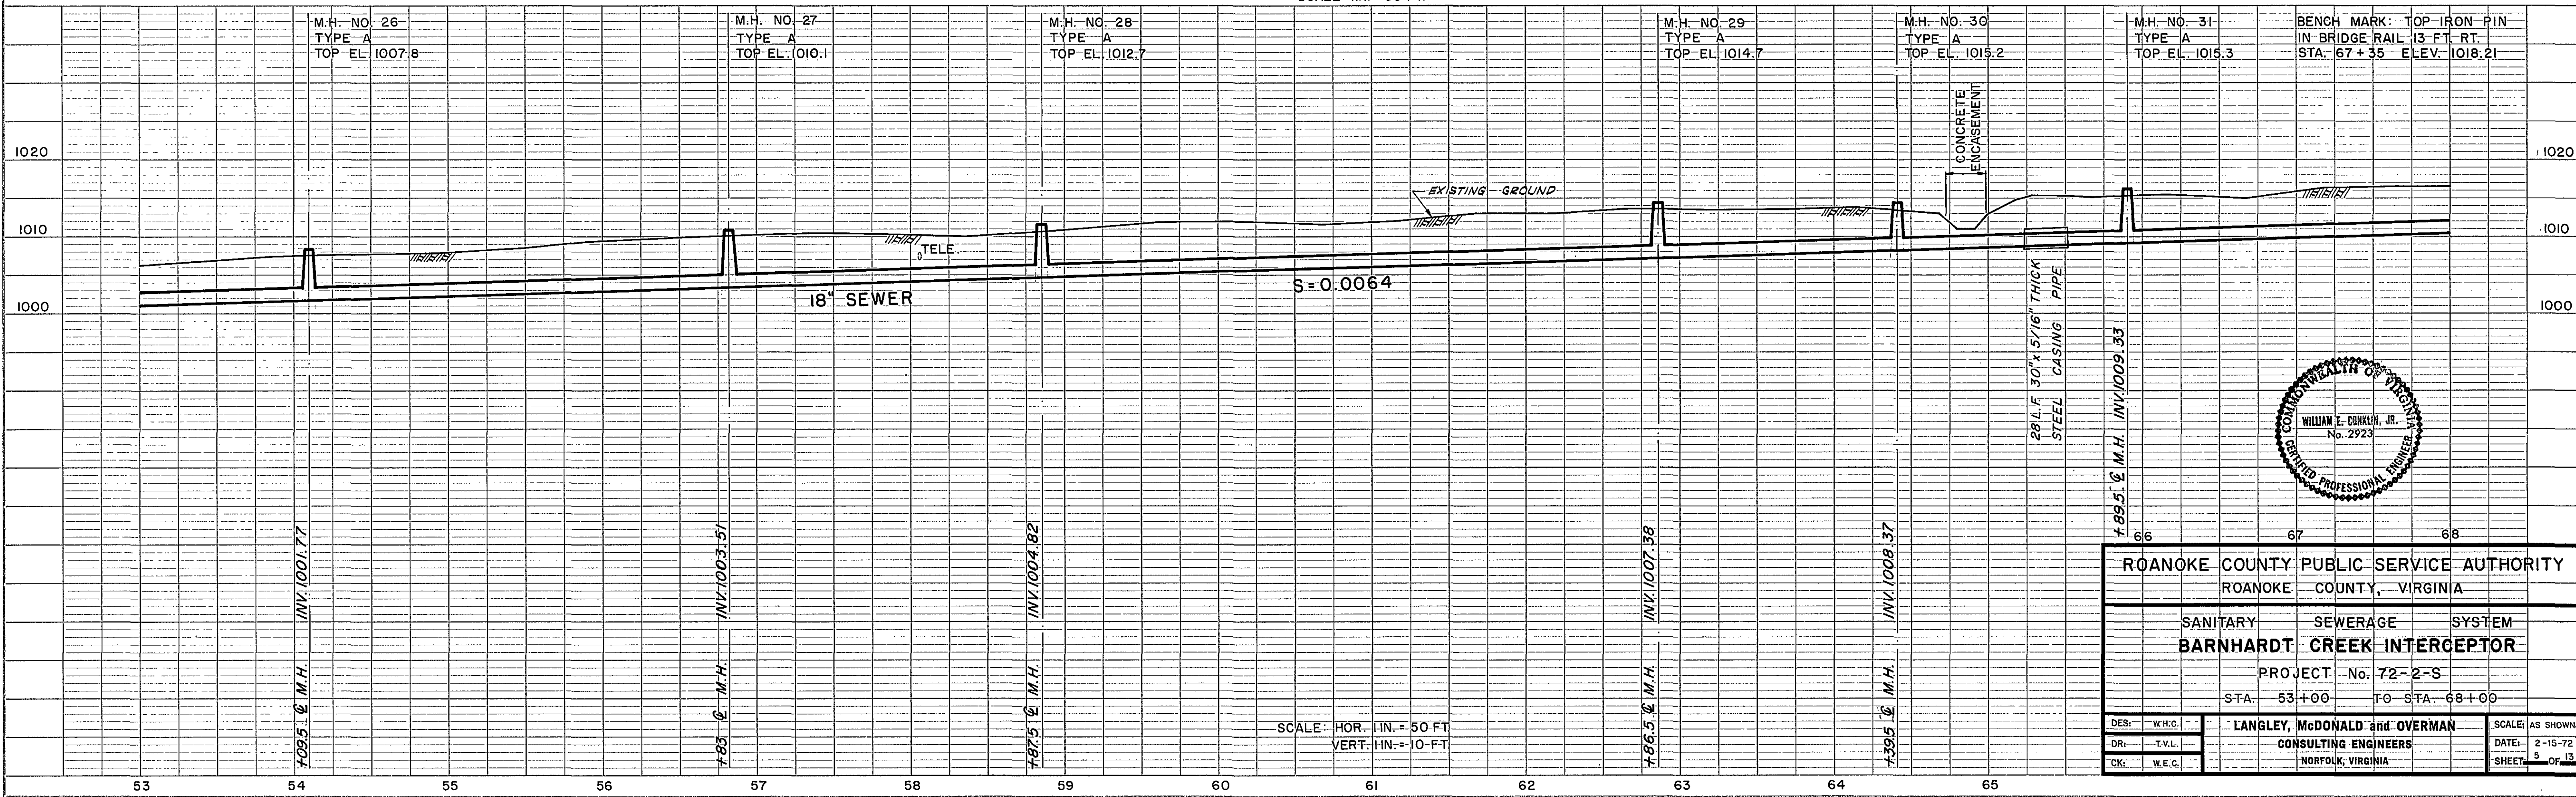

SCALE: HOR. 1 IN. = 50 FT.
VERT. 1 IN. = 10 FT.

ROANOKE COUNTY PUBLIC SERVICE AUTHORITY		
ROANOKE COUNTY, VIRGINIA		
SANITARY SEWERAGE SYSTEM		
BARNHARDT CREEK INTERCEPTOR		
PROJECT No. 72-2-S		
STA. 53+00 TO STA. 68+00		
DES: W.H.C.	LANGLEY, McDONALD and OVERMAN	
DR: T.V.L.	CONSULTING ENGINEERS	
CK: W.E.C.	NORFOLK, VIRGINIA	
DATE: 2-15-72		SCALE: AS SHOWN
SHEET 5 OF 13		