


T#443

Barton Street S.E. As-Built 2/2000

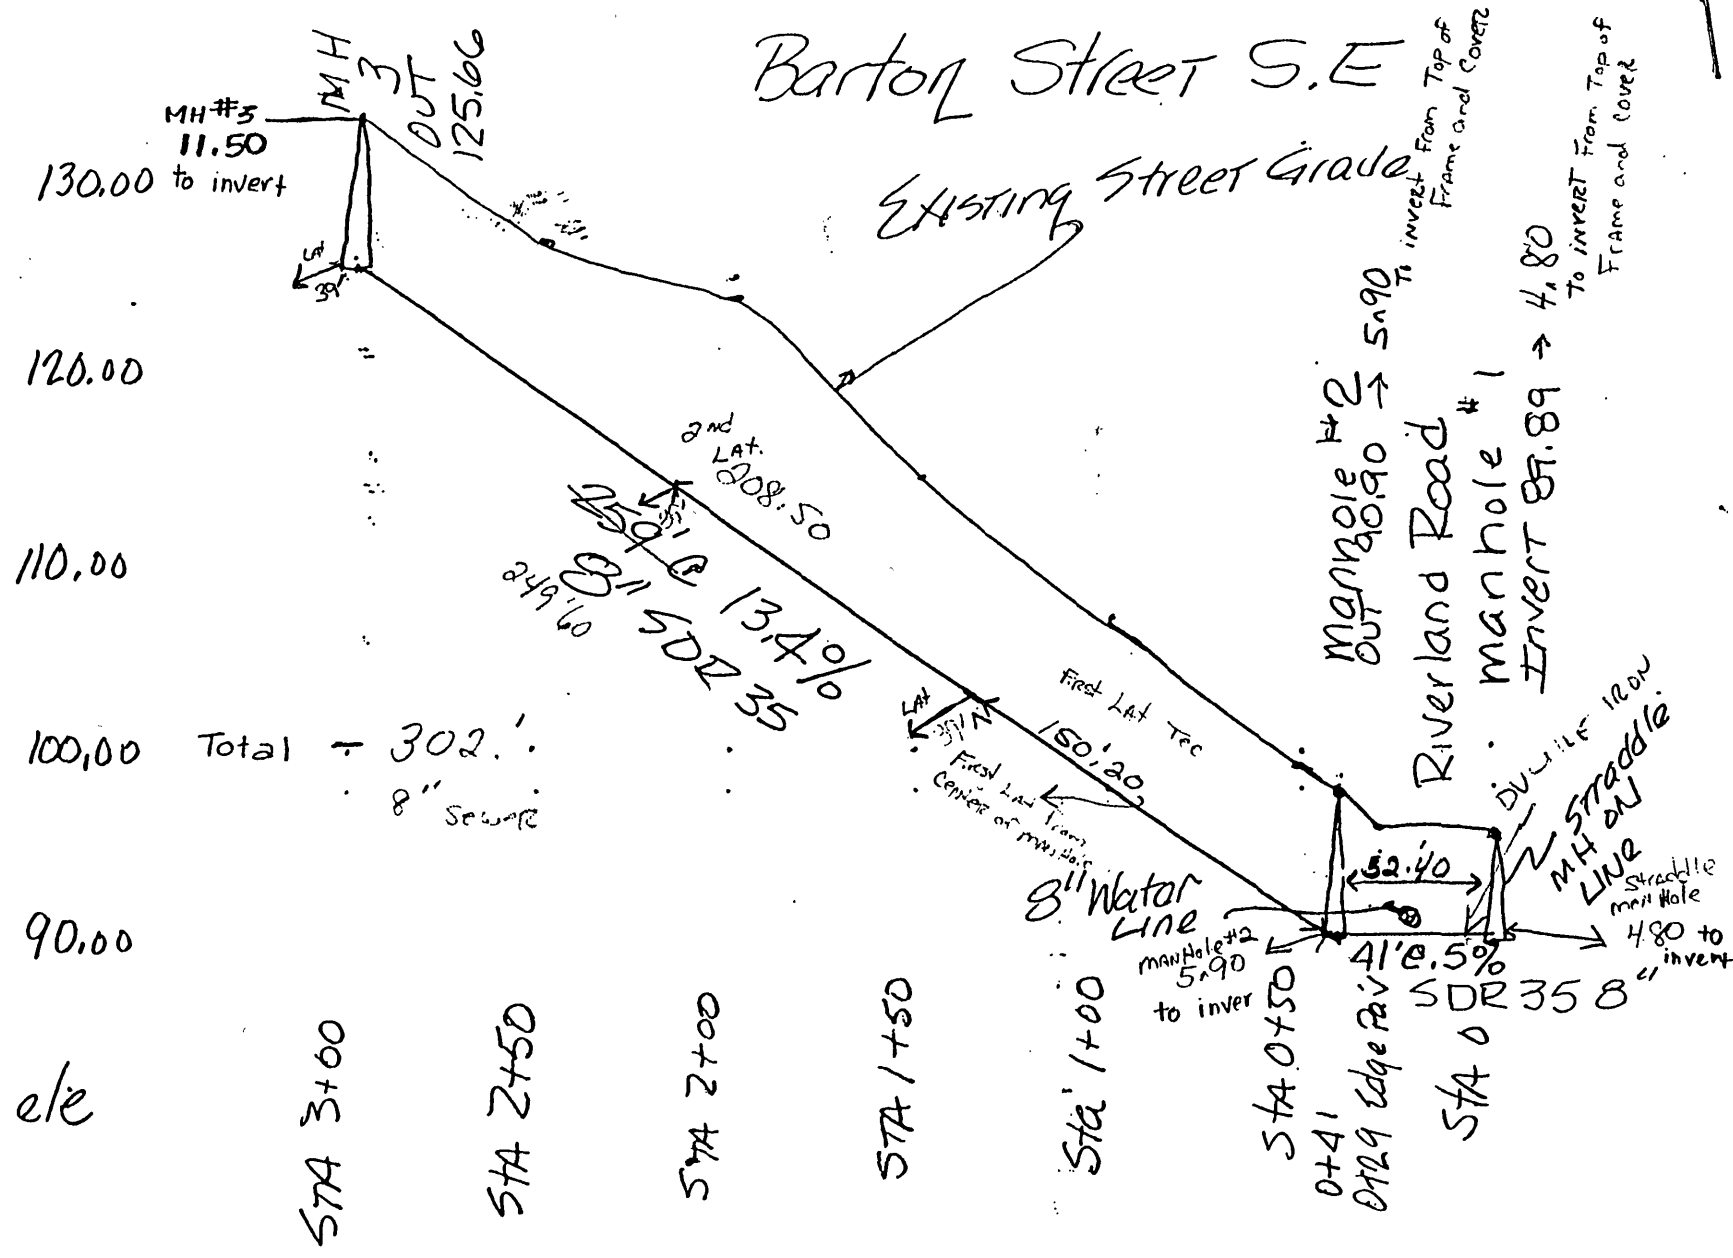

22-141 50 SHEETS  
22-142 100 SHEETS  
22-144 200 SHEETS



down

S. C. Rossi & Co., Inc.