


Beaver Dam 8" Pipe Line - 1899

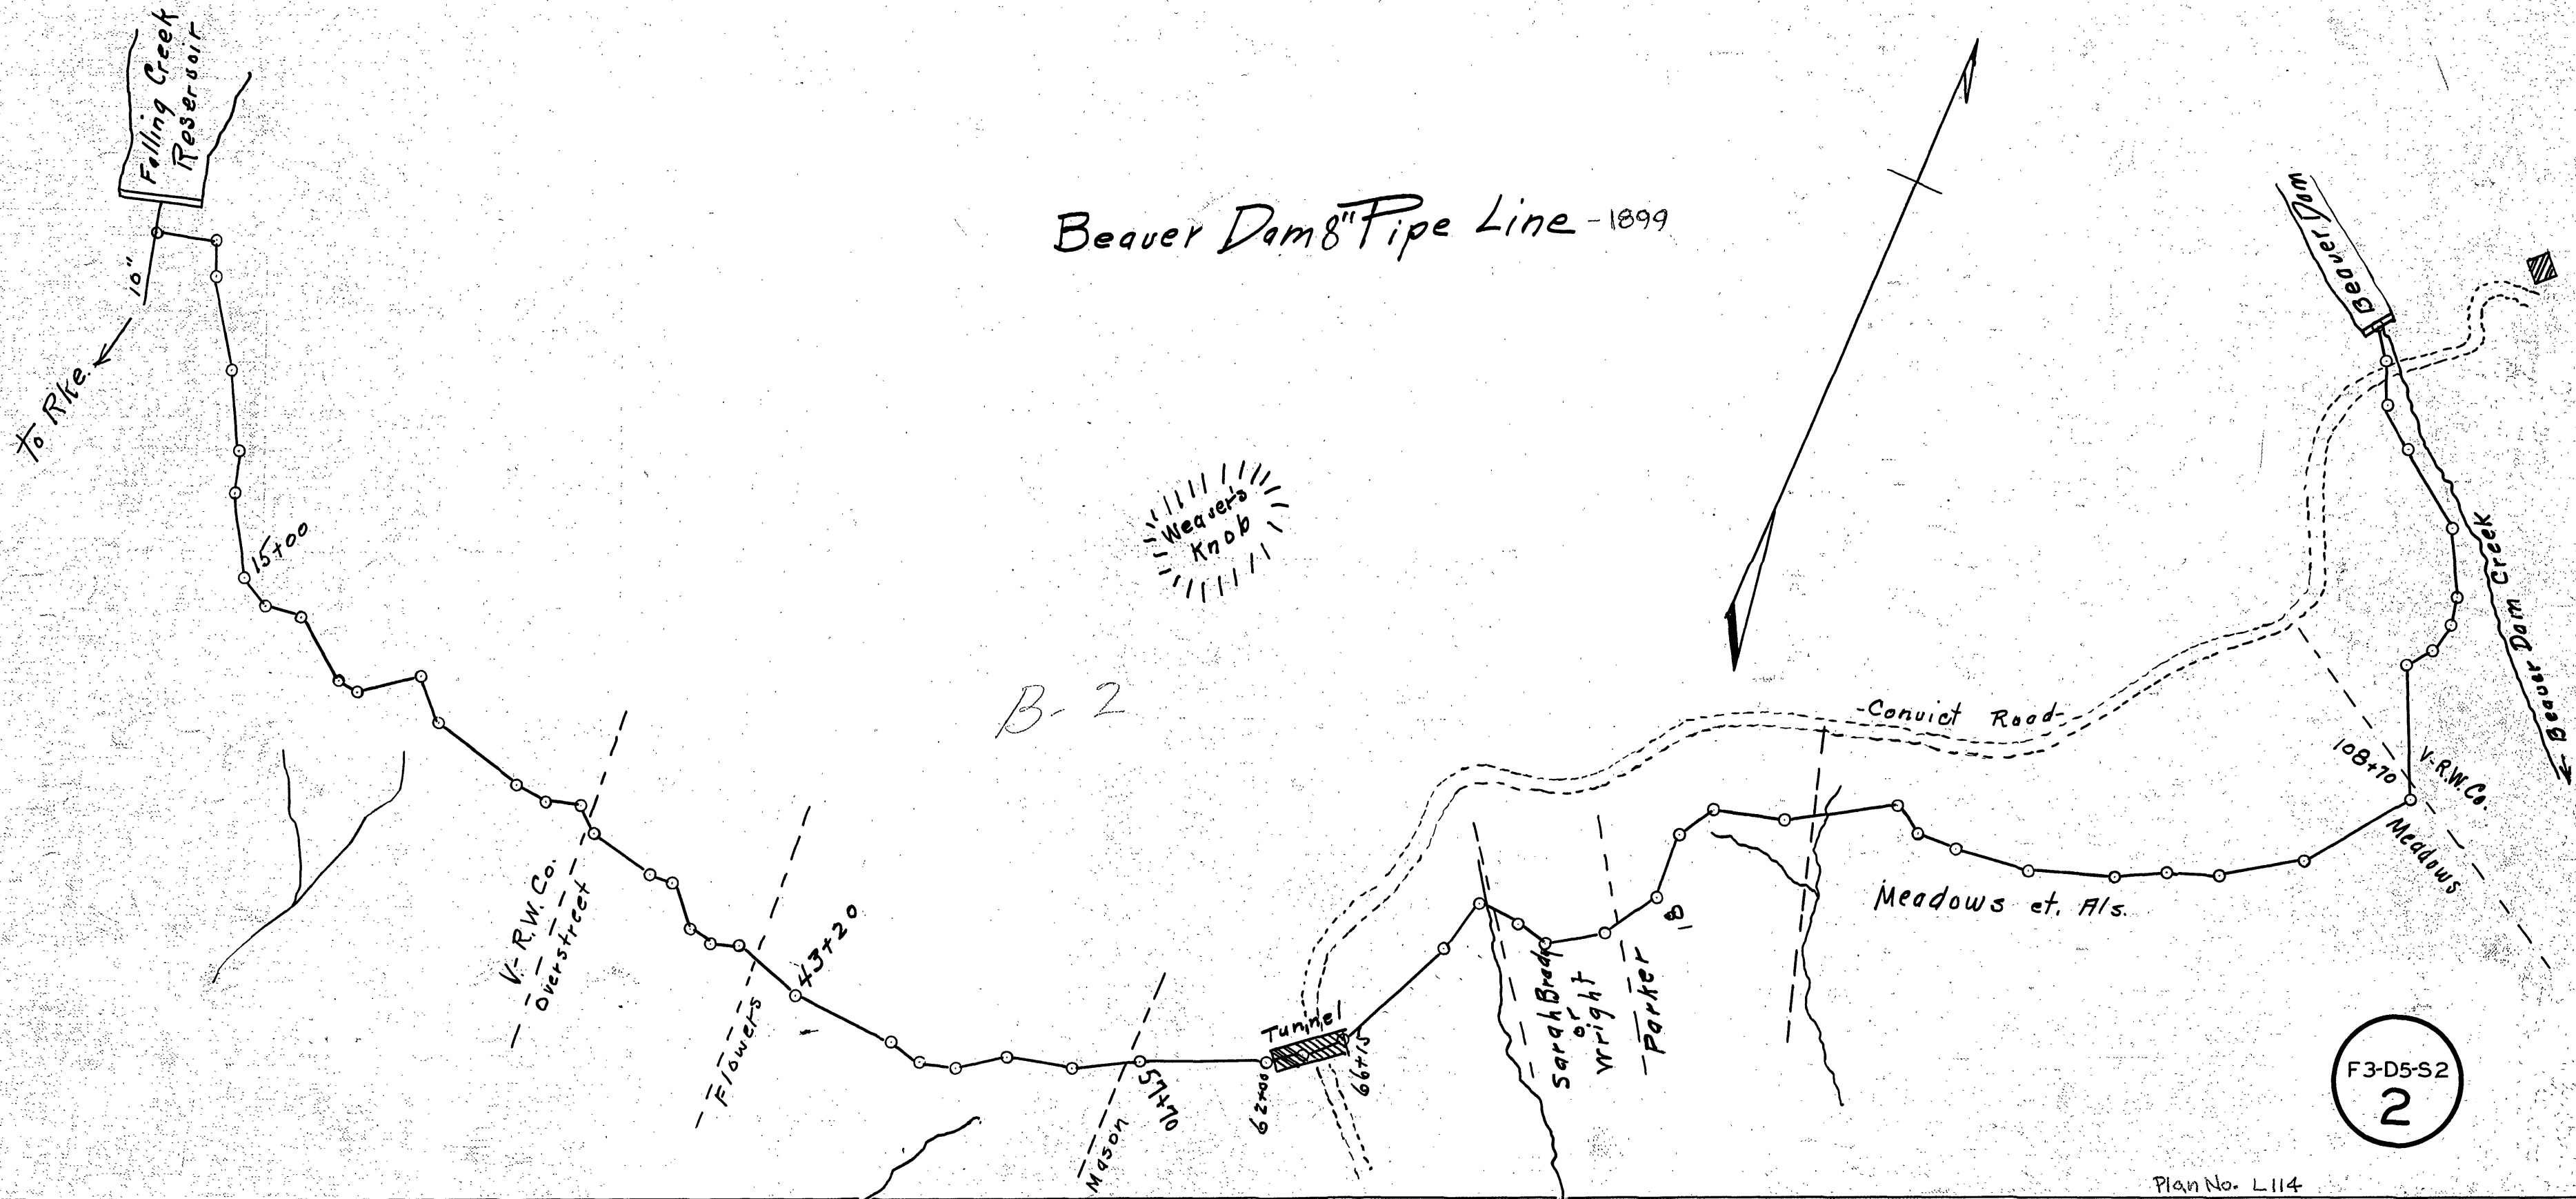

B-2

F3-D5-S2
2