

DATE:	12-17-02
REVISIONS	
△	
△	
△	
△	


**PIERSON
ENGINEERING
&
SURVEYING**

P.O. BOX 311
1324 ROANOKE ROAD
DALEVILLE, VA 24083


(540) 966-3027 TEL
(540) 966-5906 FAX
e-mail: rplerson@rbnet.com

SEWERLINE PROFILE
FOR
PARSELL ZEIGLER
CITY OF ROANOKE, VIRGINIA

PLAN SHEET

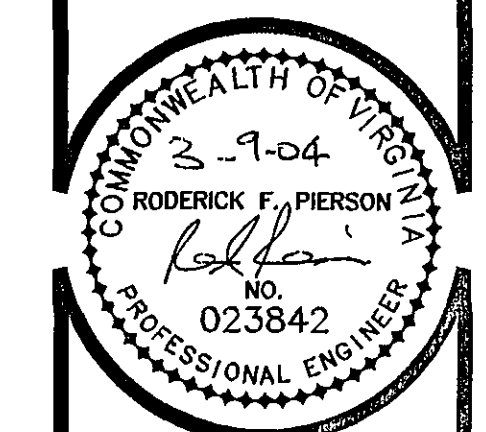

COMMISSION
R2002100
SHEET
SH1

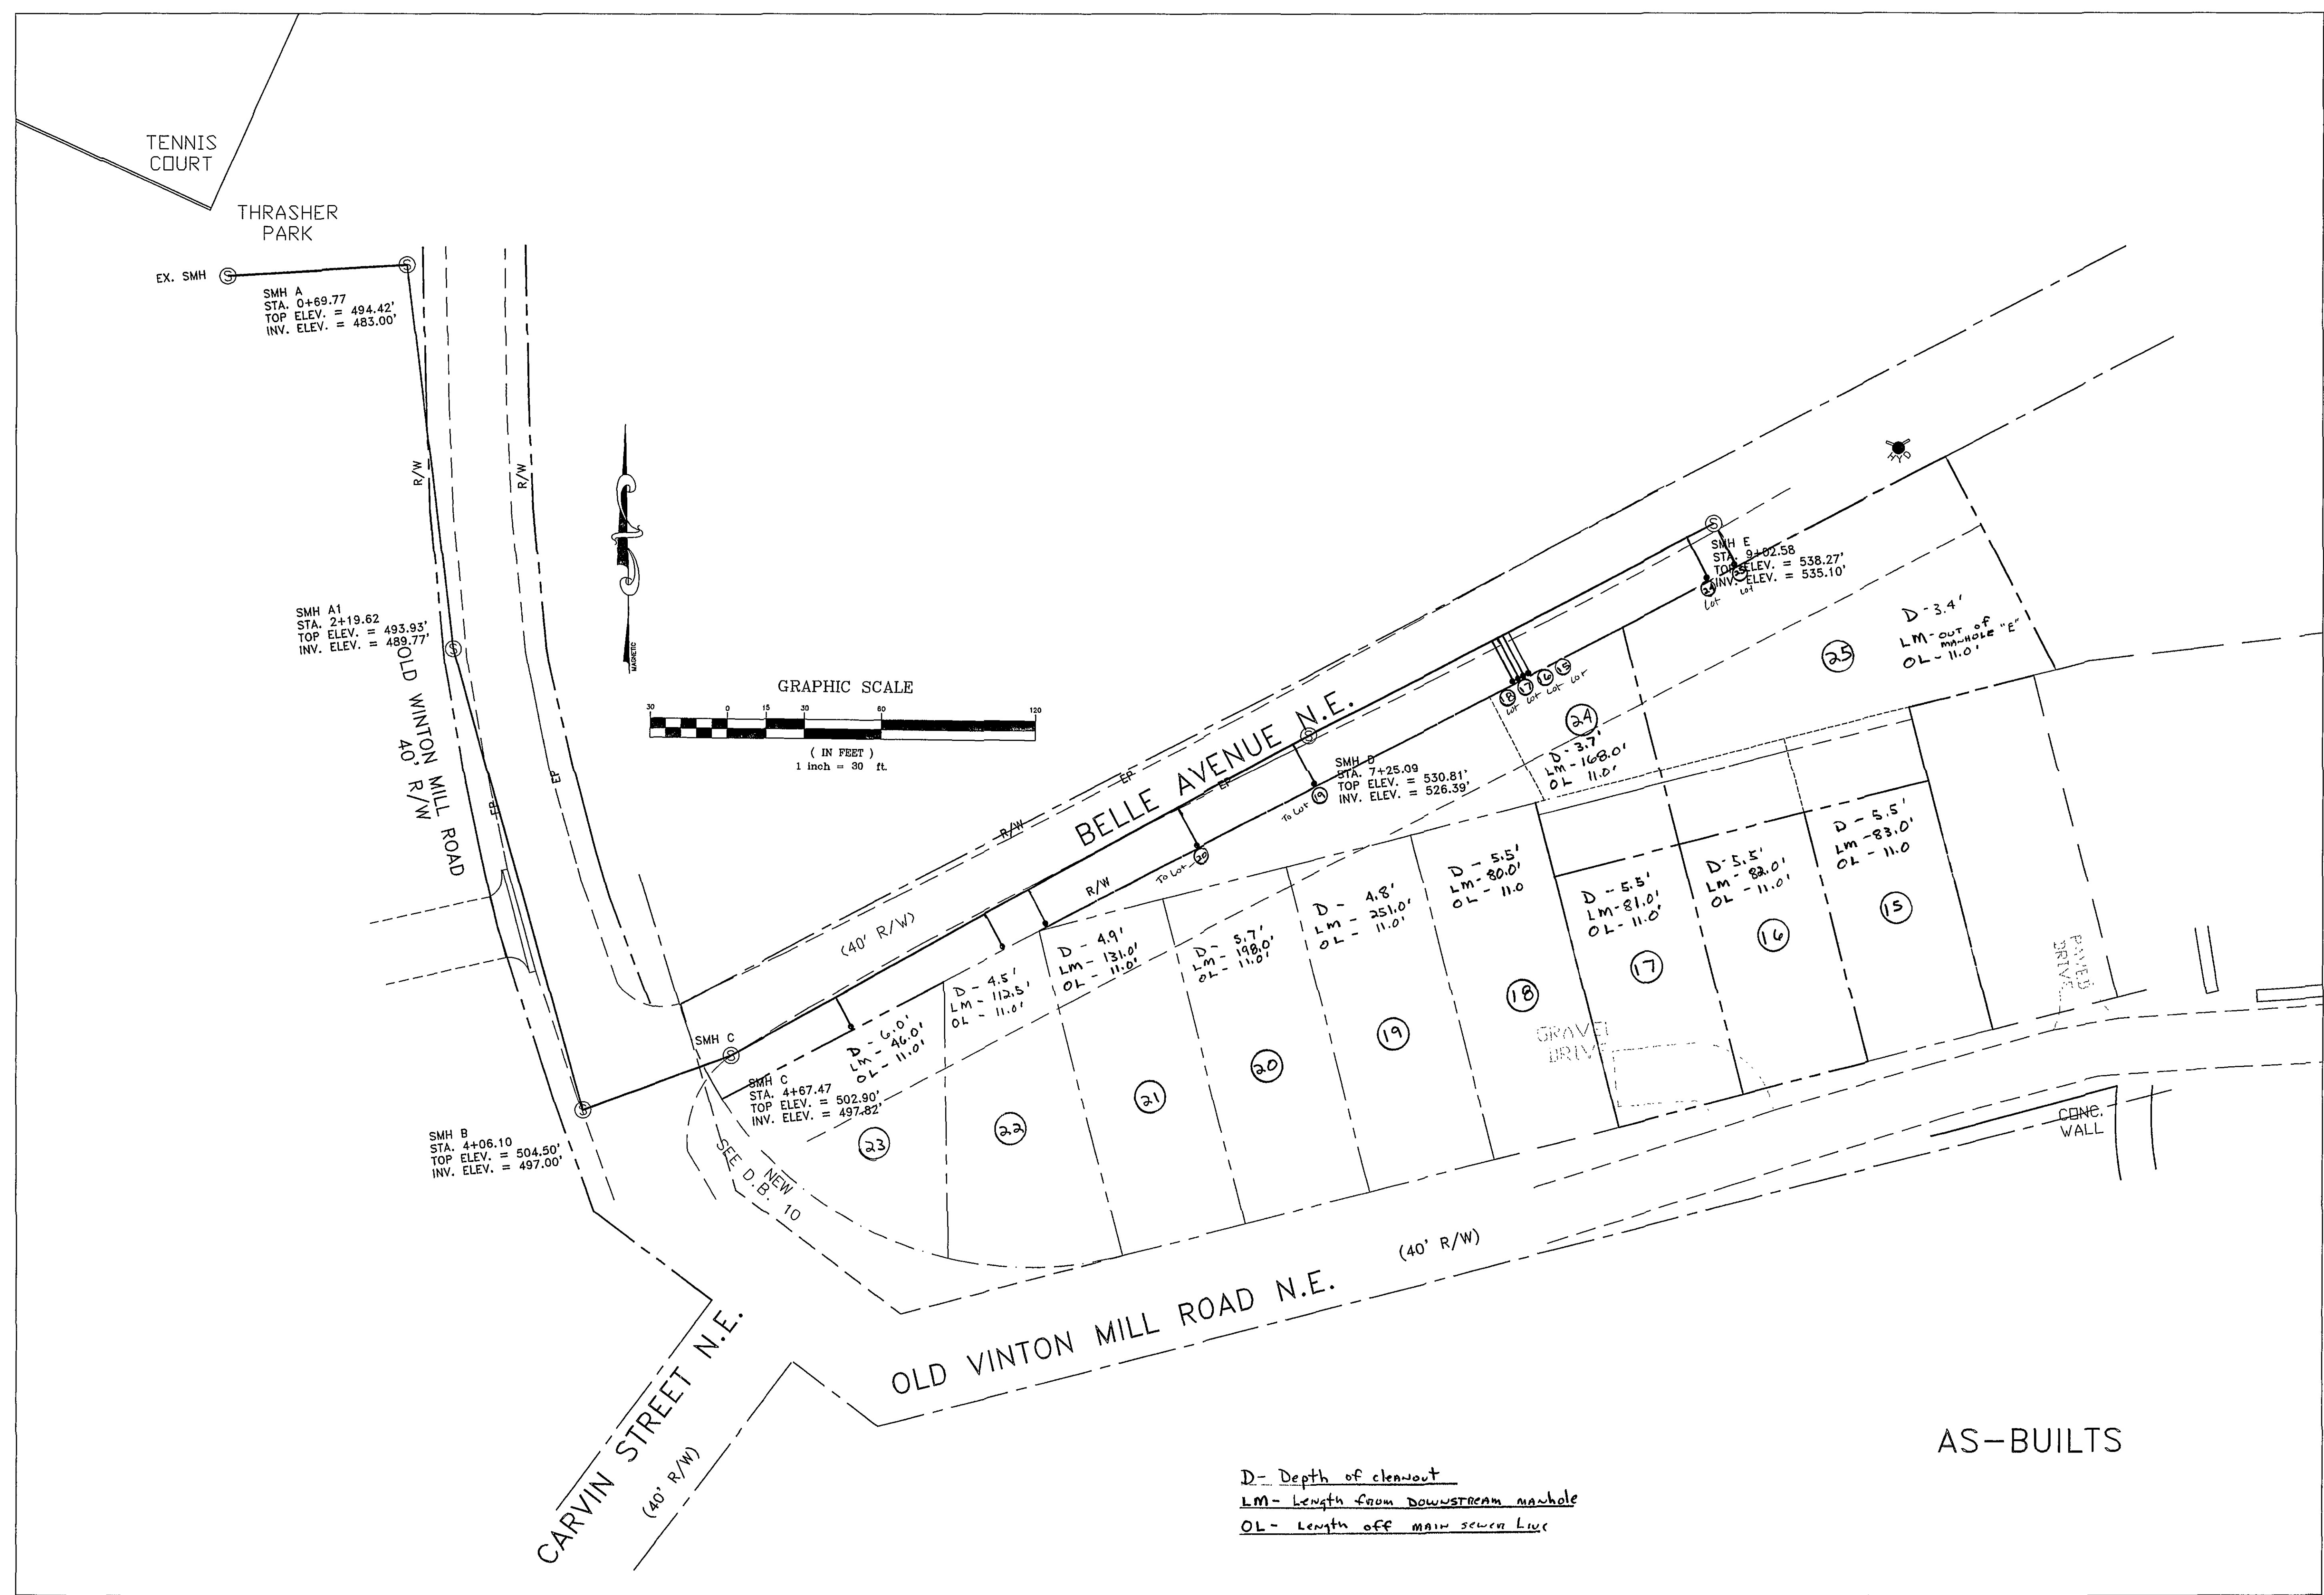

C/VINTONSEWERPARSELL