



SEE SHEETS 4, 6, AND 7 OF 12

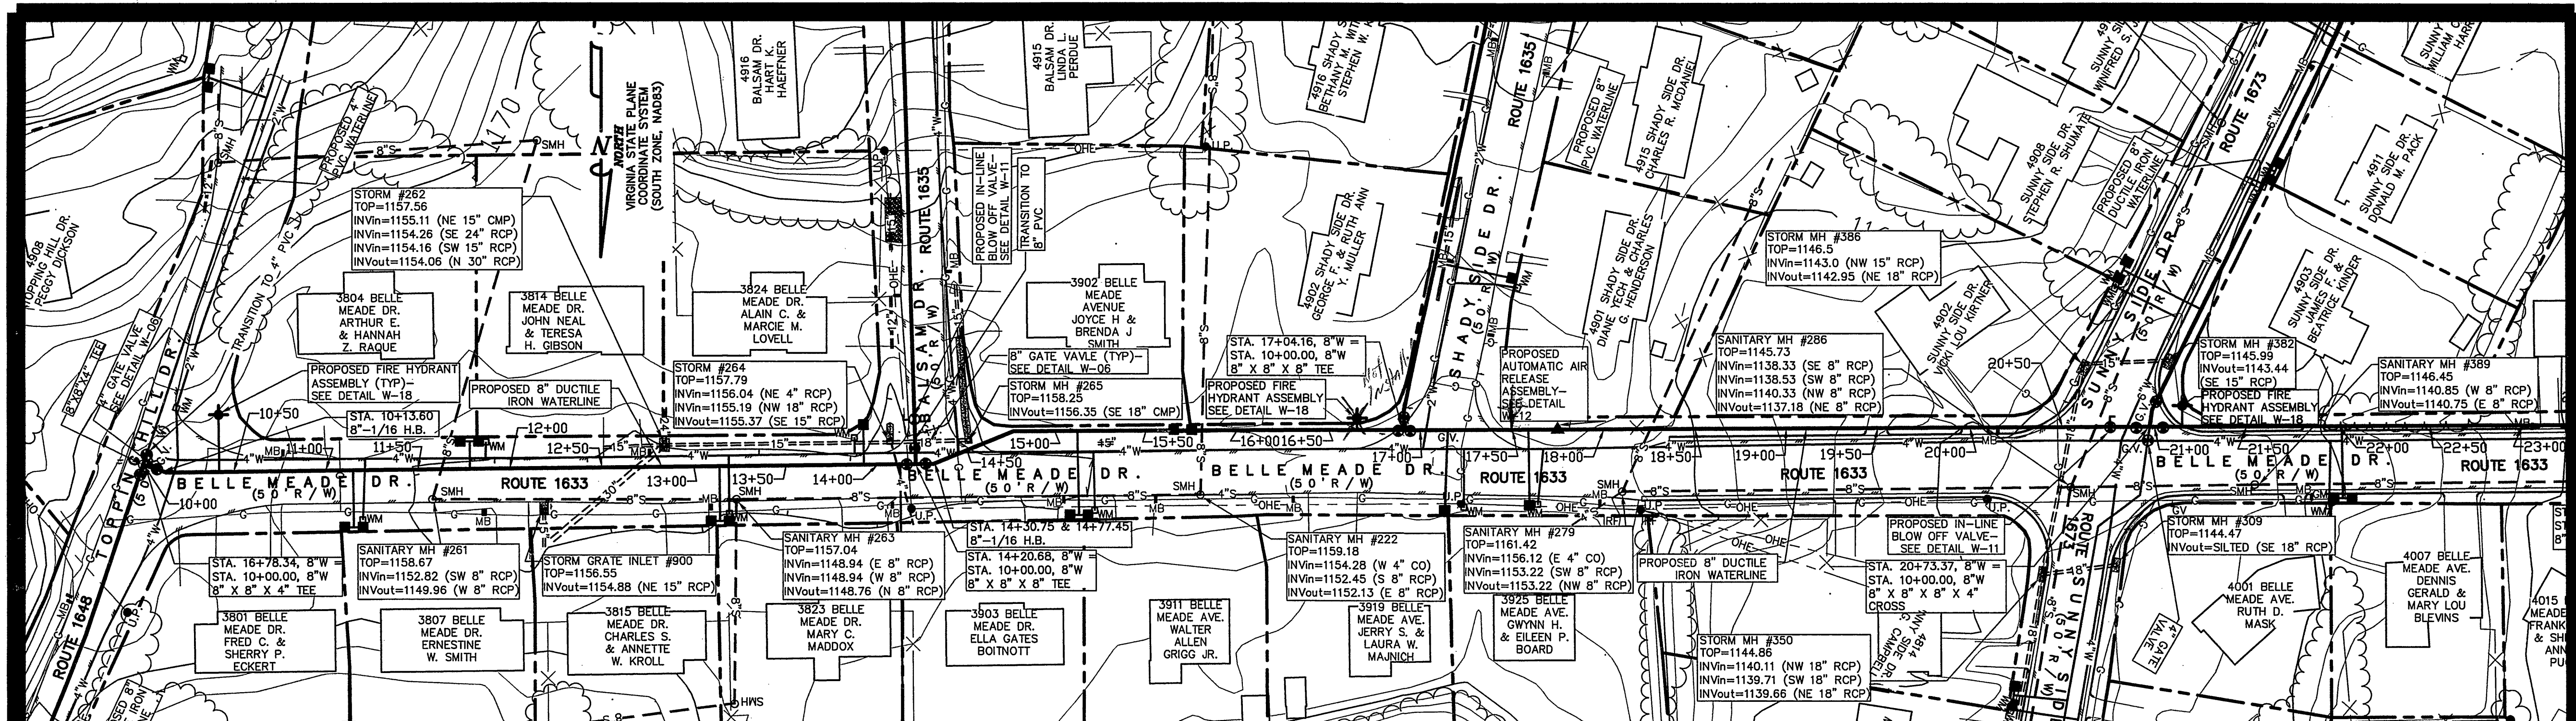

BELLE MEADE DR. SEC. A PLAN


SCALE: 1"=50'

CONTRACTOR TO INSTALL A NEW
WATER SERVICE TO 4810 COLONIAL AVENUE,
WHICH WILL REQUIRE APPROXIMATELY
320 L.F. OF 1" WATER SERVICE LINE.

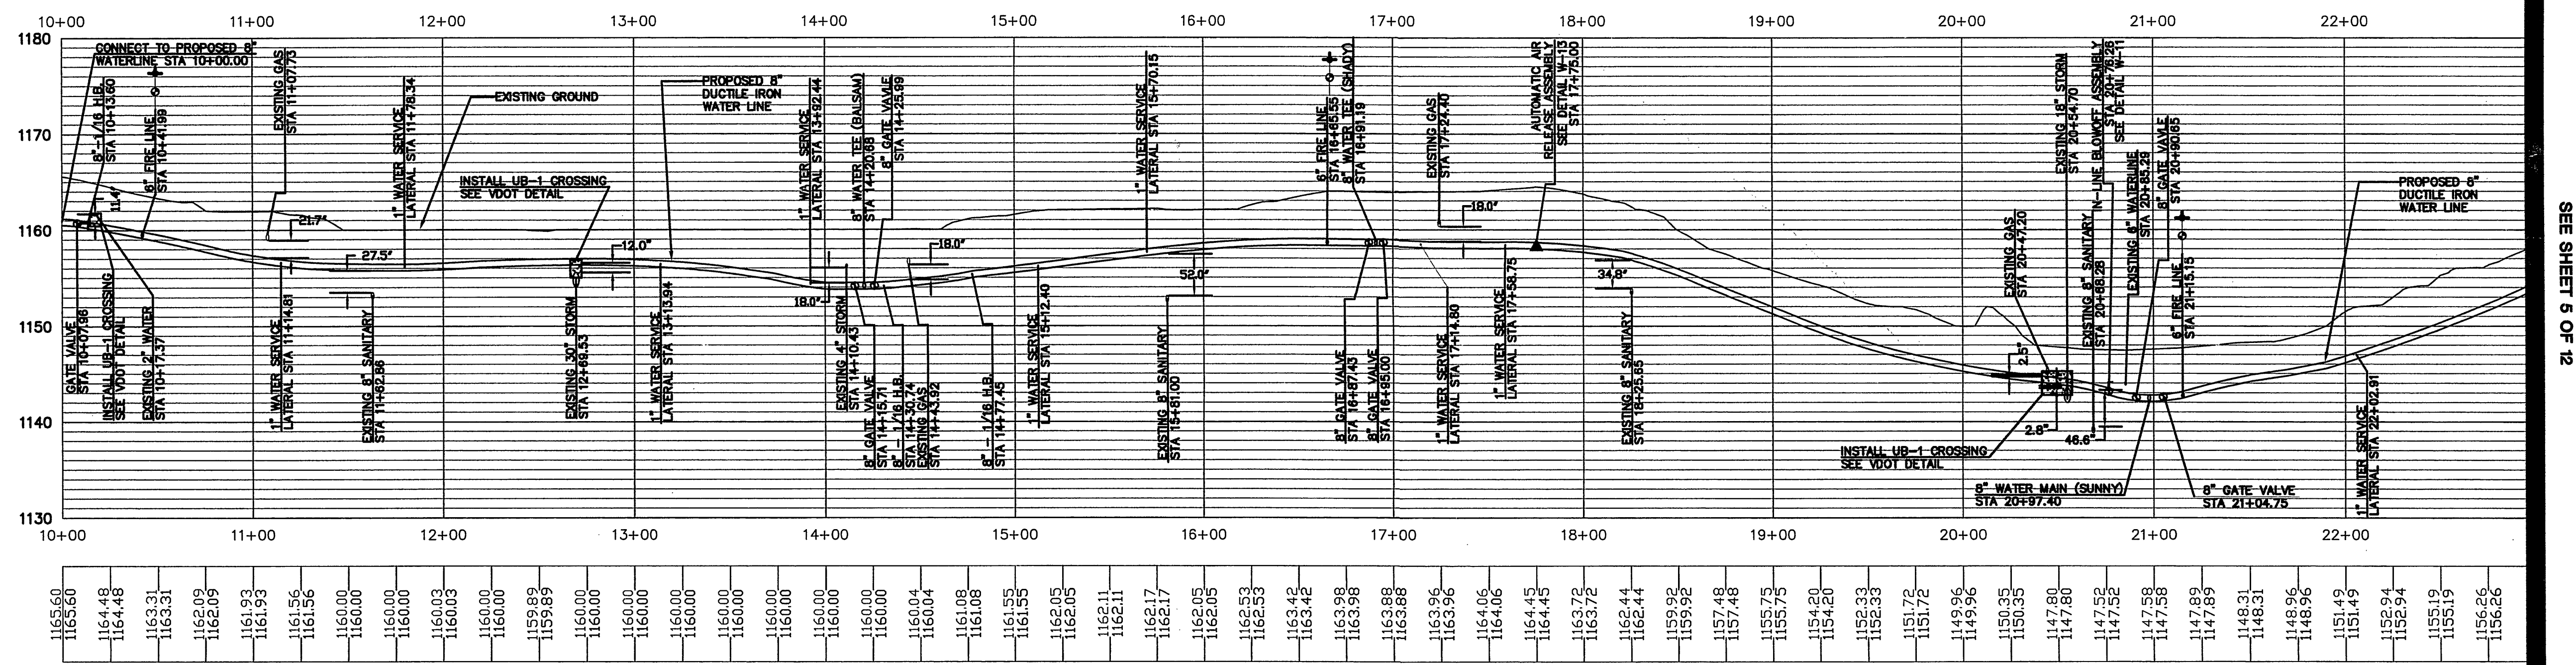

BELLE MEADE DR. SEC. A PROFILE

SCALE: 1"=50'H, 1"=10'V

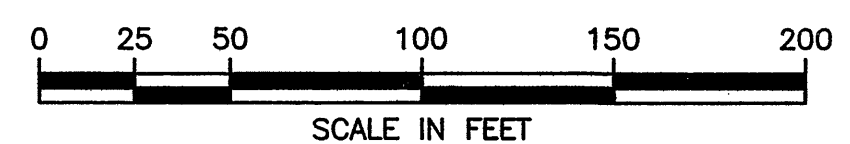


GAY AND NEEL, INC.
CIVIL ENGINEERING
LAND PLANNING
SURVEYING

328 Mountain Avenue S.W.
Roanoke, Virginia 24016
Phone: (540) 345-1110 Fax: (540) 345-5560
Email: info@gayandneel.com

Belle Meade Drive (A)

Belle Meade Area
Waterline Replacements
Roanoke County, Virginia

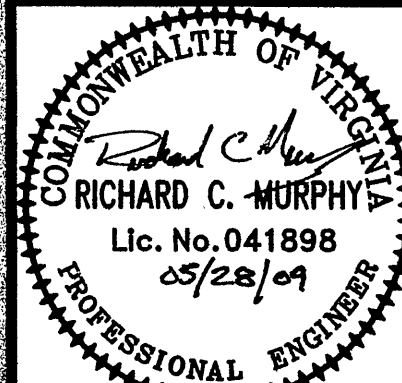

REVISED:
02/11/08
05/29/09

DESIGNED/CALC.: MPT
CHECKED: RCM
DRAWN: MPT
SCALE: 1"=50'
DATE: 01/14/08

JOB NO. 1882.0

SHEET 3 OF 12