



SEE SHEET 7 OF 12

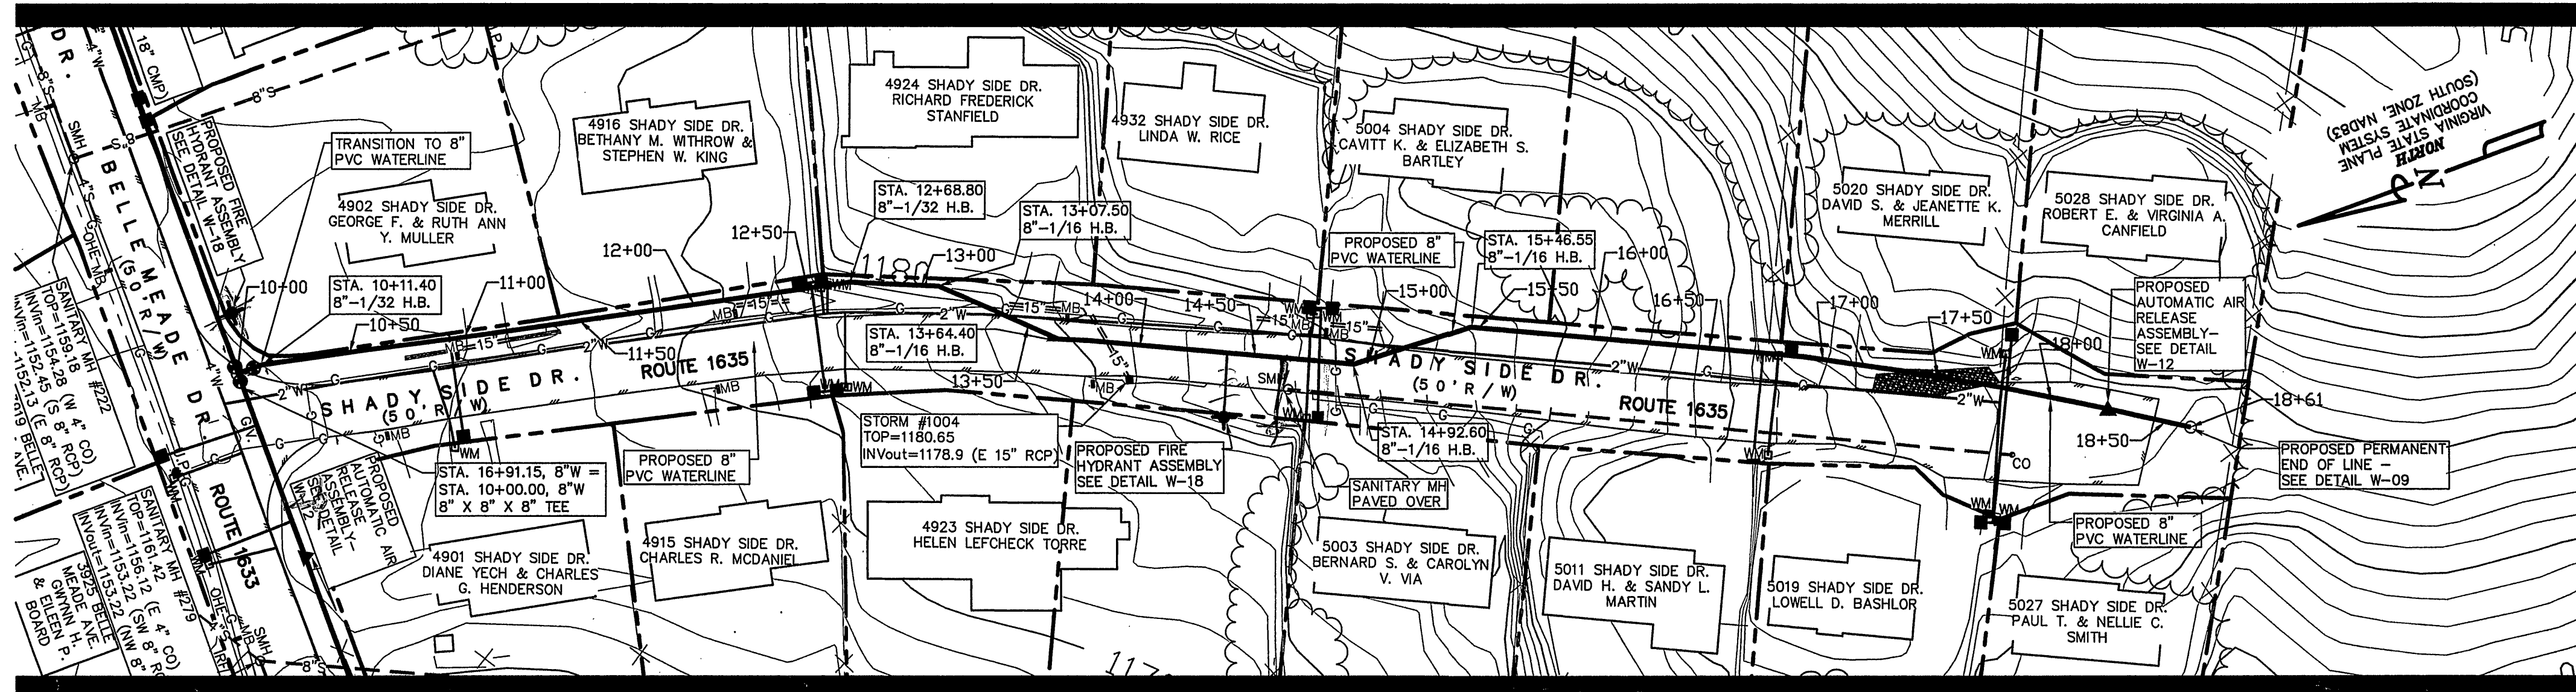


SHADY SIDE DR. SEC. PLAN  
SCALE: 1"=50'

SEE SHEET 4 OF 12

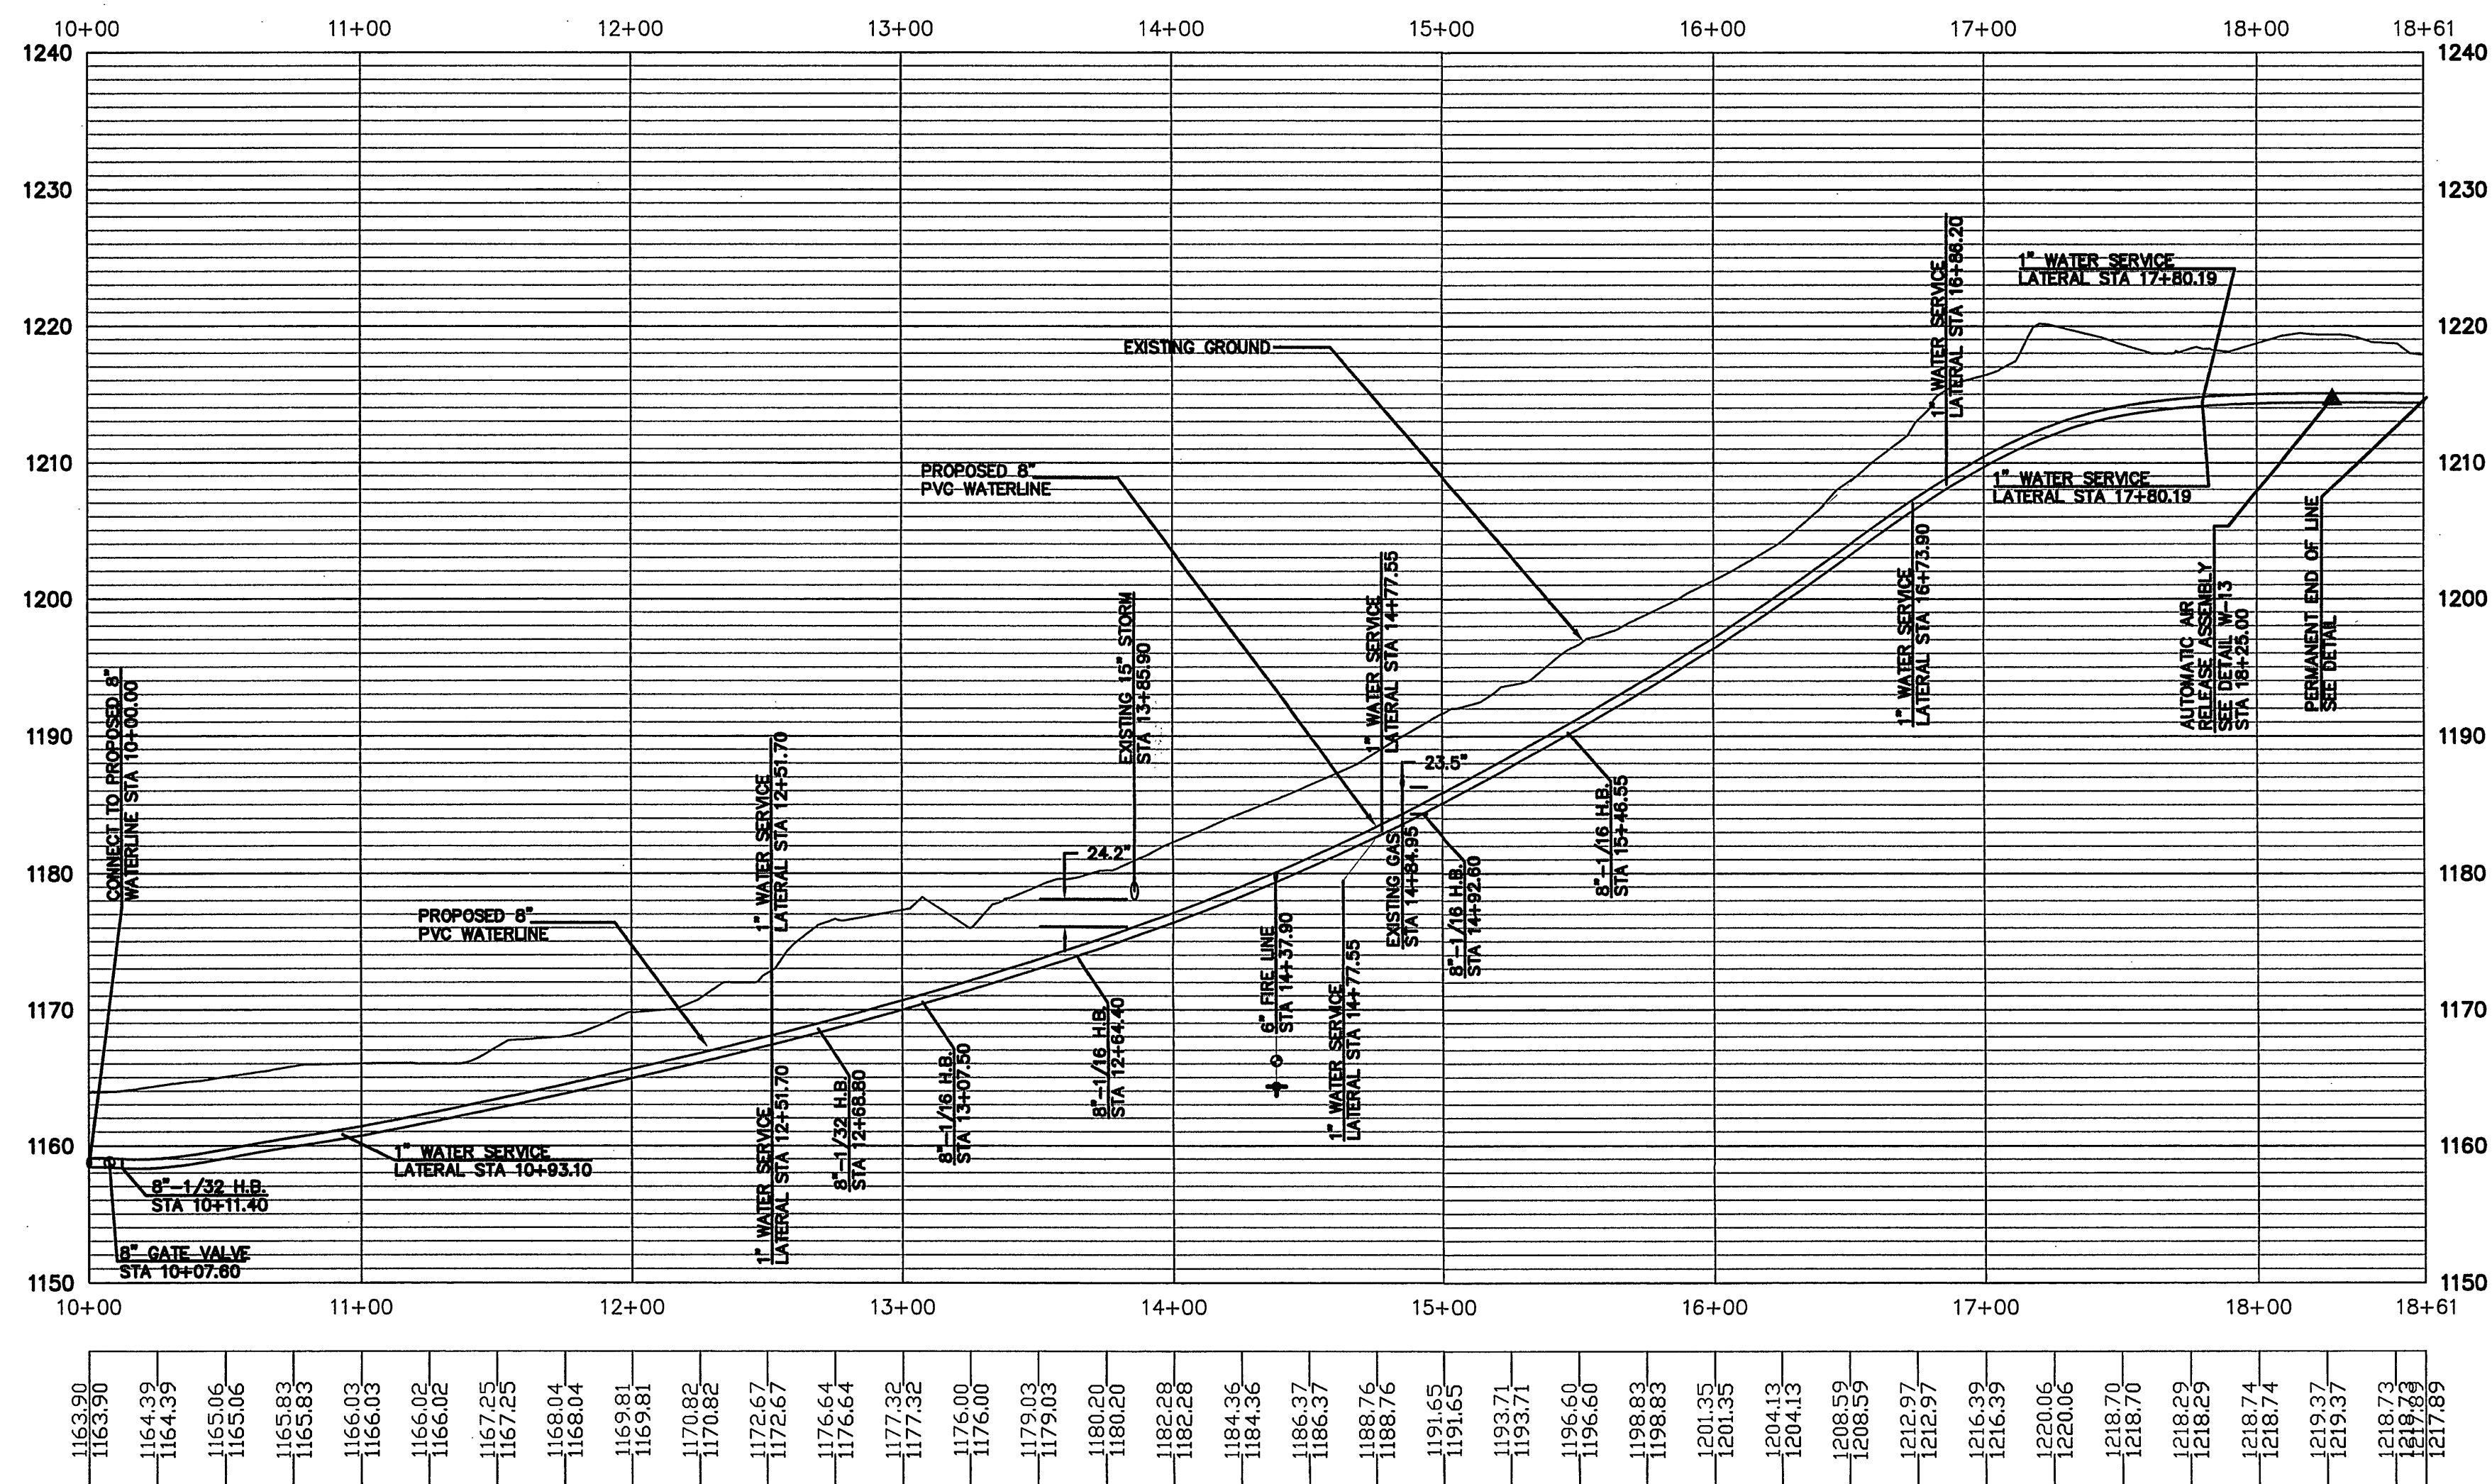

SHADY SIDE DR. SEC. PROFILE  
SCALE: 1"=50'H, 1"=10'V

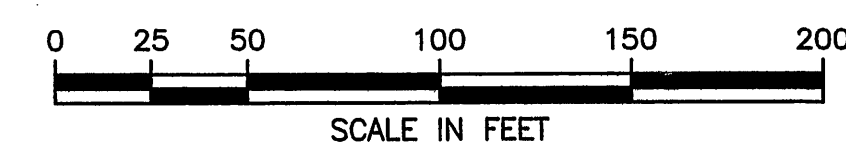

**GAY AND NEEL, INC.**  
CIVIL ENGINEERING  
LAND PLANNING  
SURVEYING  
328 Mountain Avenue S.W.  
Roanoke, Virginia 24016  
Phone: (540) 345-1170 Fax: (540) 345-5560  
Email: info@gayandneel.com

Shady Side Drive

Belle Meade Area  
Waterline Replacements  
Roanoke County, Virginia

COMMONWEALTH OF VIRGINIA  
Richard L. Murphy  
Lic. No. 041898  
05/28/09  
PROFESSIONAL ENGINEER

REVISED:  
02/11/08  
05/29/09

DESIGNED/CALC.: MPT  
CHECKED: R-11  
DRAWN: MPT  
SCALE: 1"=50'  
DATE: 01/14/08

JOB NO. 1882.0

SHEET 6 OF 12