



OUTSIDE ROAD DITCHES										MEDIAN DITCH									
FRONT SLOPE OR BACK SLOPE										TYPE D									
TYPE D										TYPE E									

PLAN FOR TRANSITION OF PAVED MEDIAN DITCH TO MEDIAN DROP INLET GUTTER

SECTION E-E SECTION D-D

STANDARD PAVED DITCHES

VIRGINIA DEPARTMENT OF TRANSPORTATION

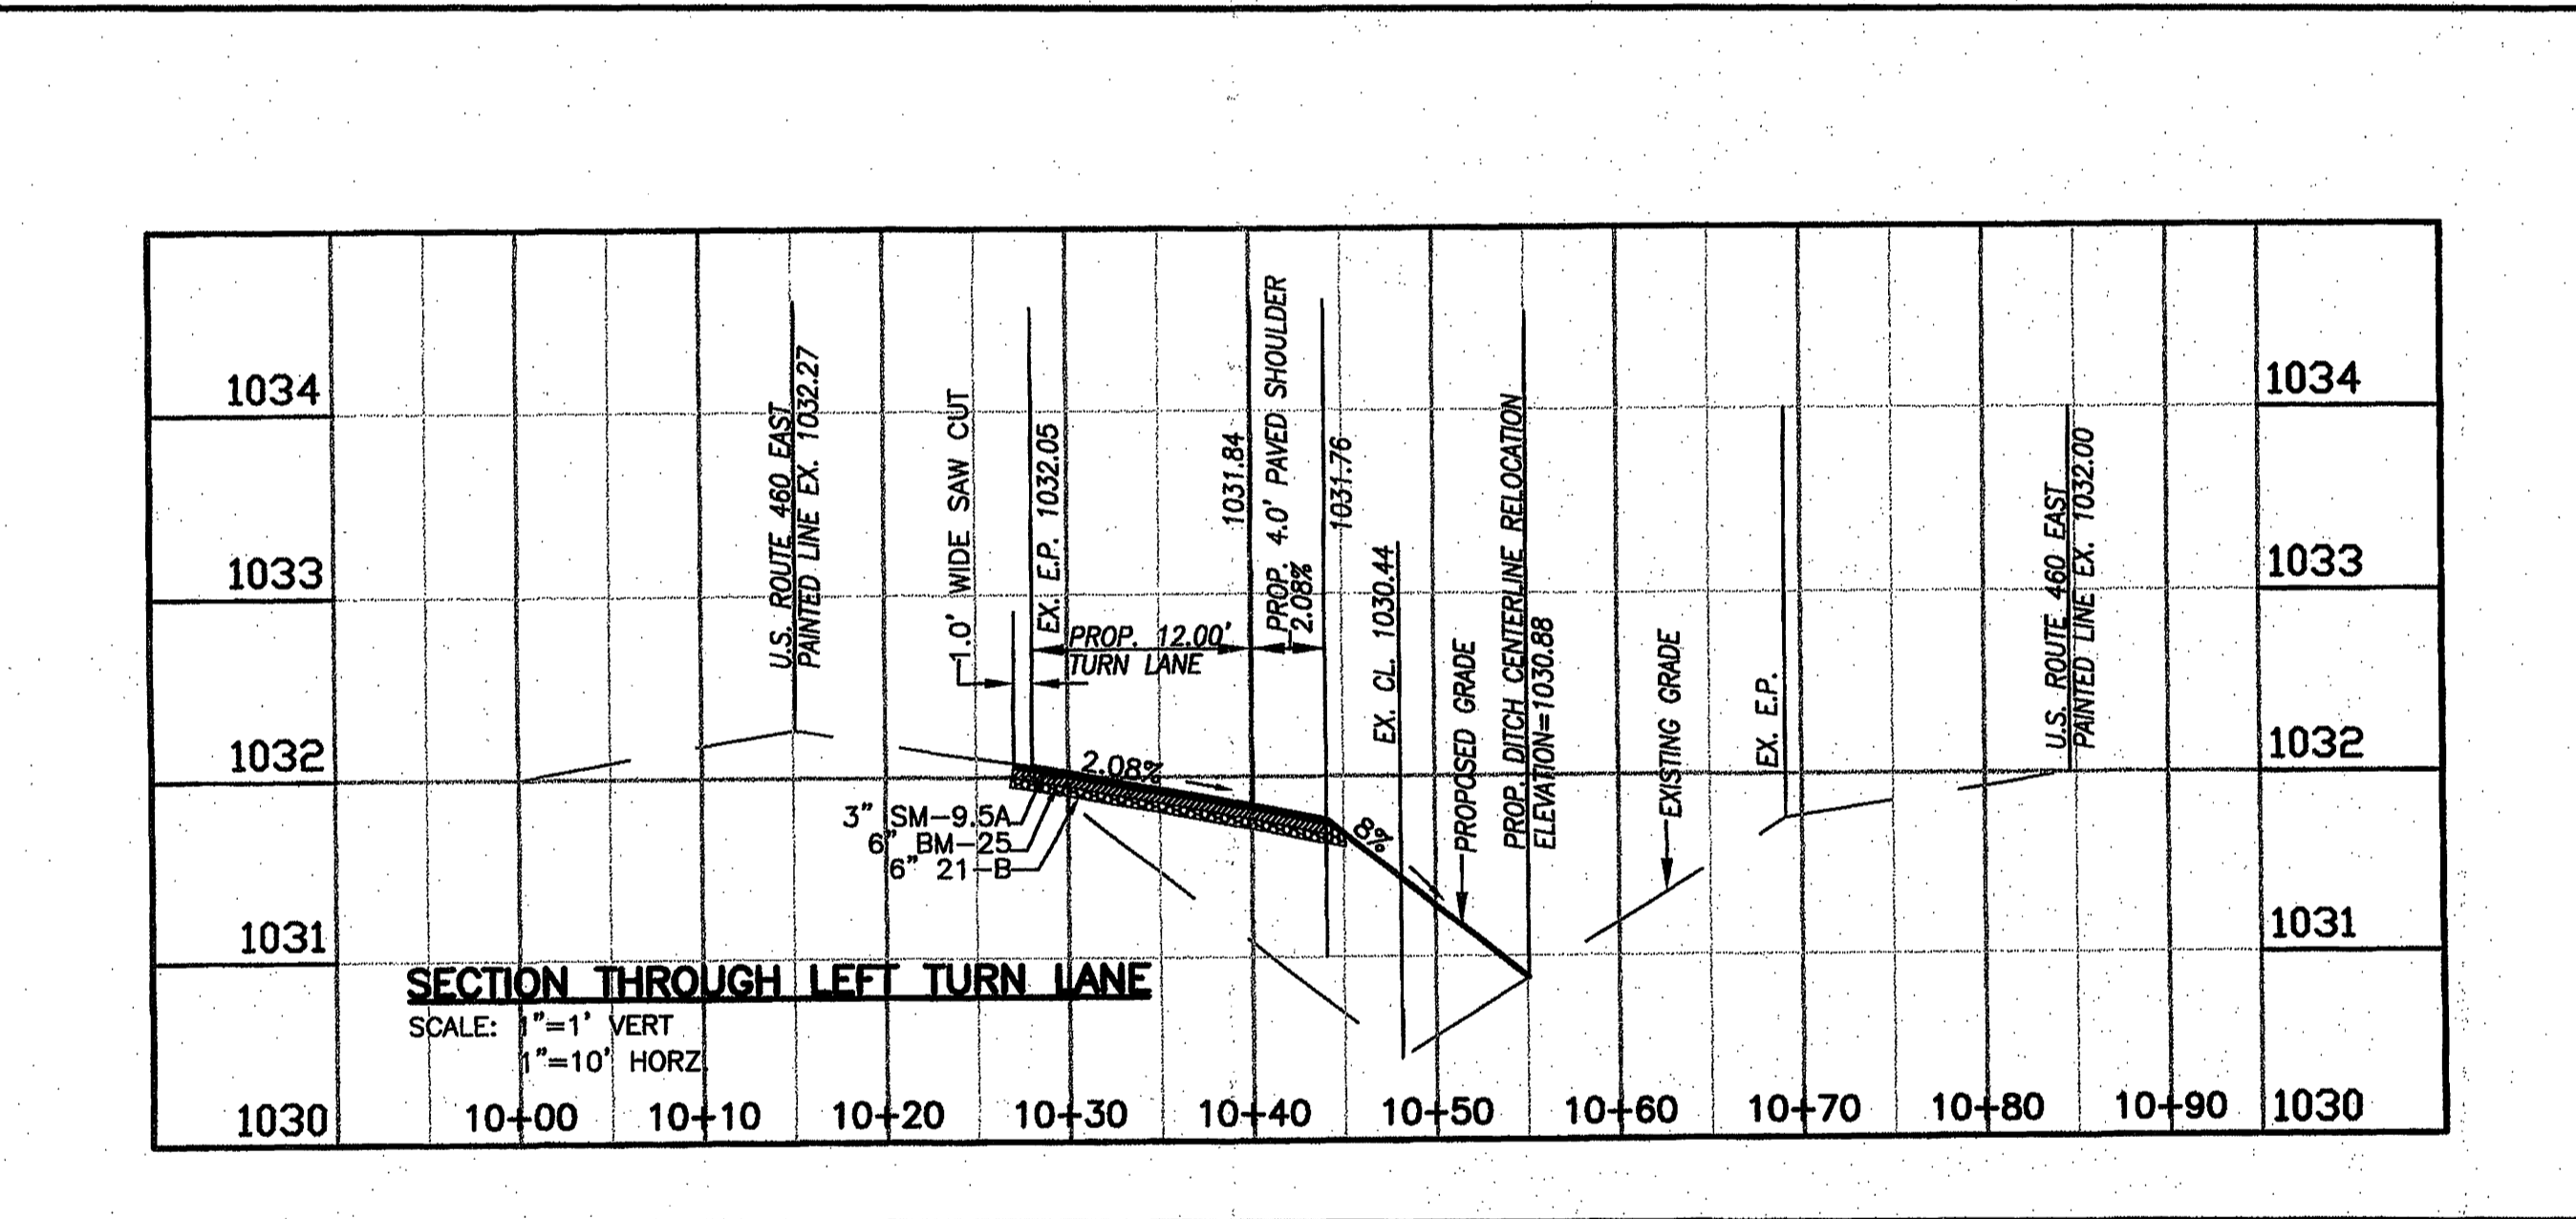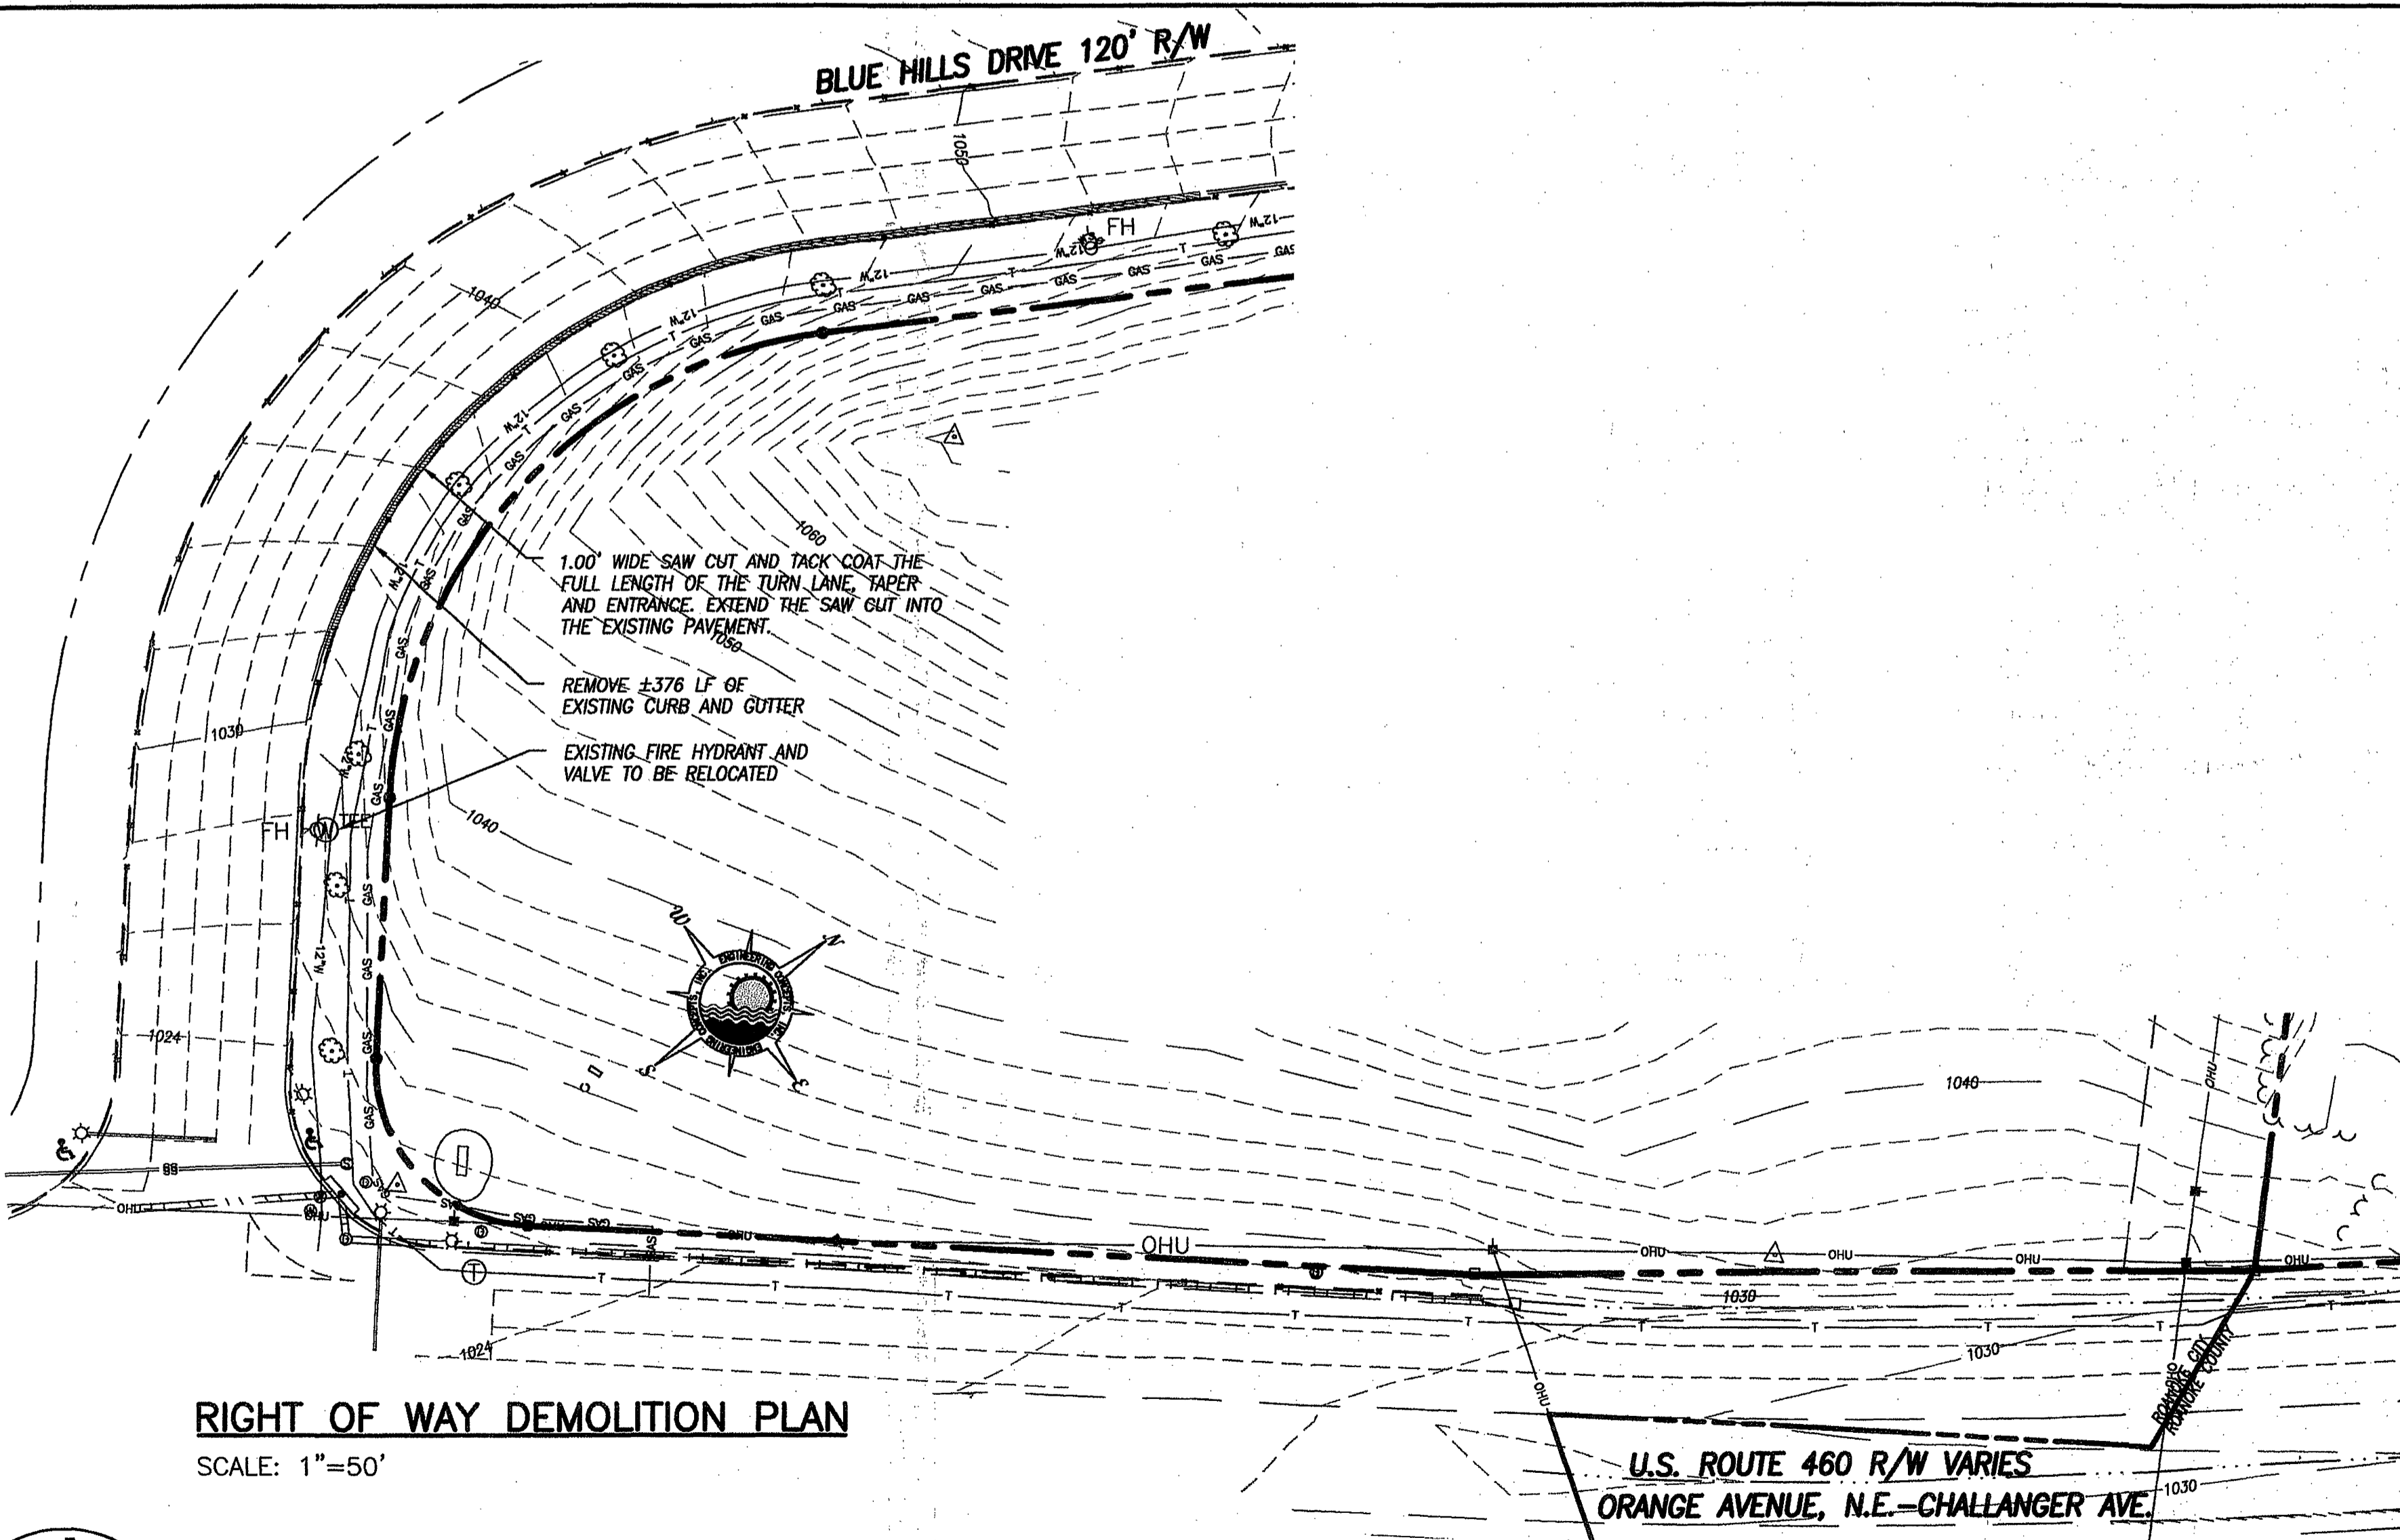

ENGINEERING CONCEPTS, INC.
 3433 BRAMBLETON AVENUE, SUITE 200B
 ROANOKE, VIRGINIA 24018
 540.776.5715 FAX: 540.776.8543

No.	Revision	By	Appd	Date	Drawn
1	CITY, COUNTY & VDOT NOV. COMMENTS	DRB	JDE	03/22/07	DRB
2	CITY, COUNTY & VDOT APRIL COMMENTS	DRB	JDE	05/24/07	Designed JDE/DRB
3	CITY COMMENTS, 6/18/07	DRB	JDE	06/18/07	Checked JDE
4	CITY COMMENTS, 7/9/07	DRB	JDE	07/12/07	Approved JDE

BLUE HILLS VILLAGE
RIGHT OF WAY DEMOLITION & SECTIONS
 BLUE HILLS DRIVE & U.S. ROUTE 460
 ROANOKE, VIRGINIA

SCALE: AS NOTED
 OCT. 20, 2006
 PROJECT: 06067
 13

