


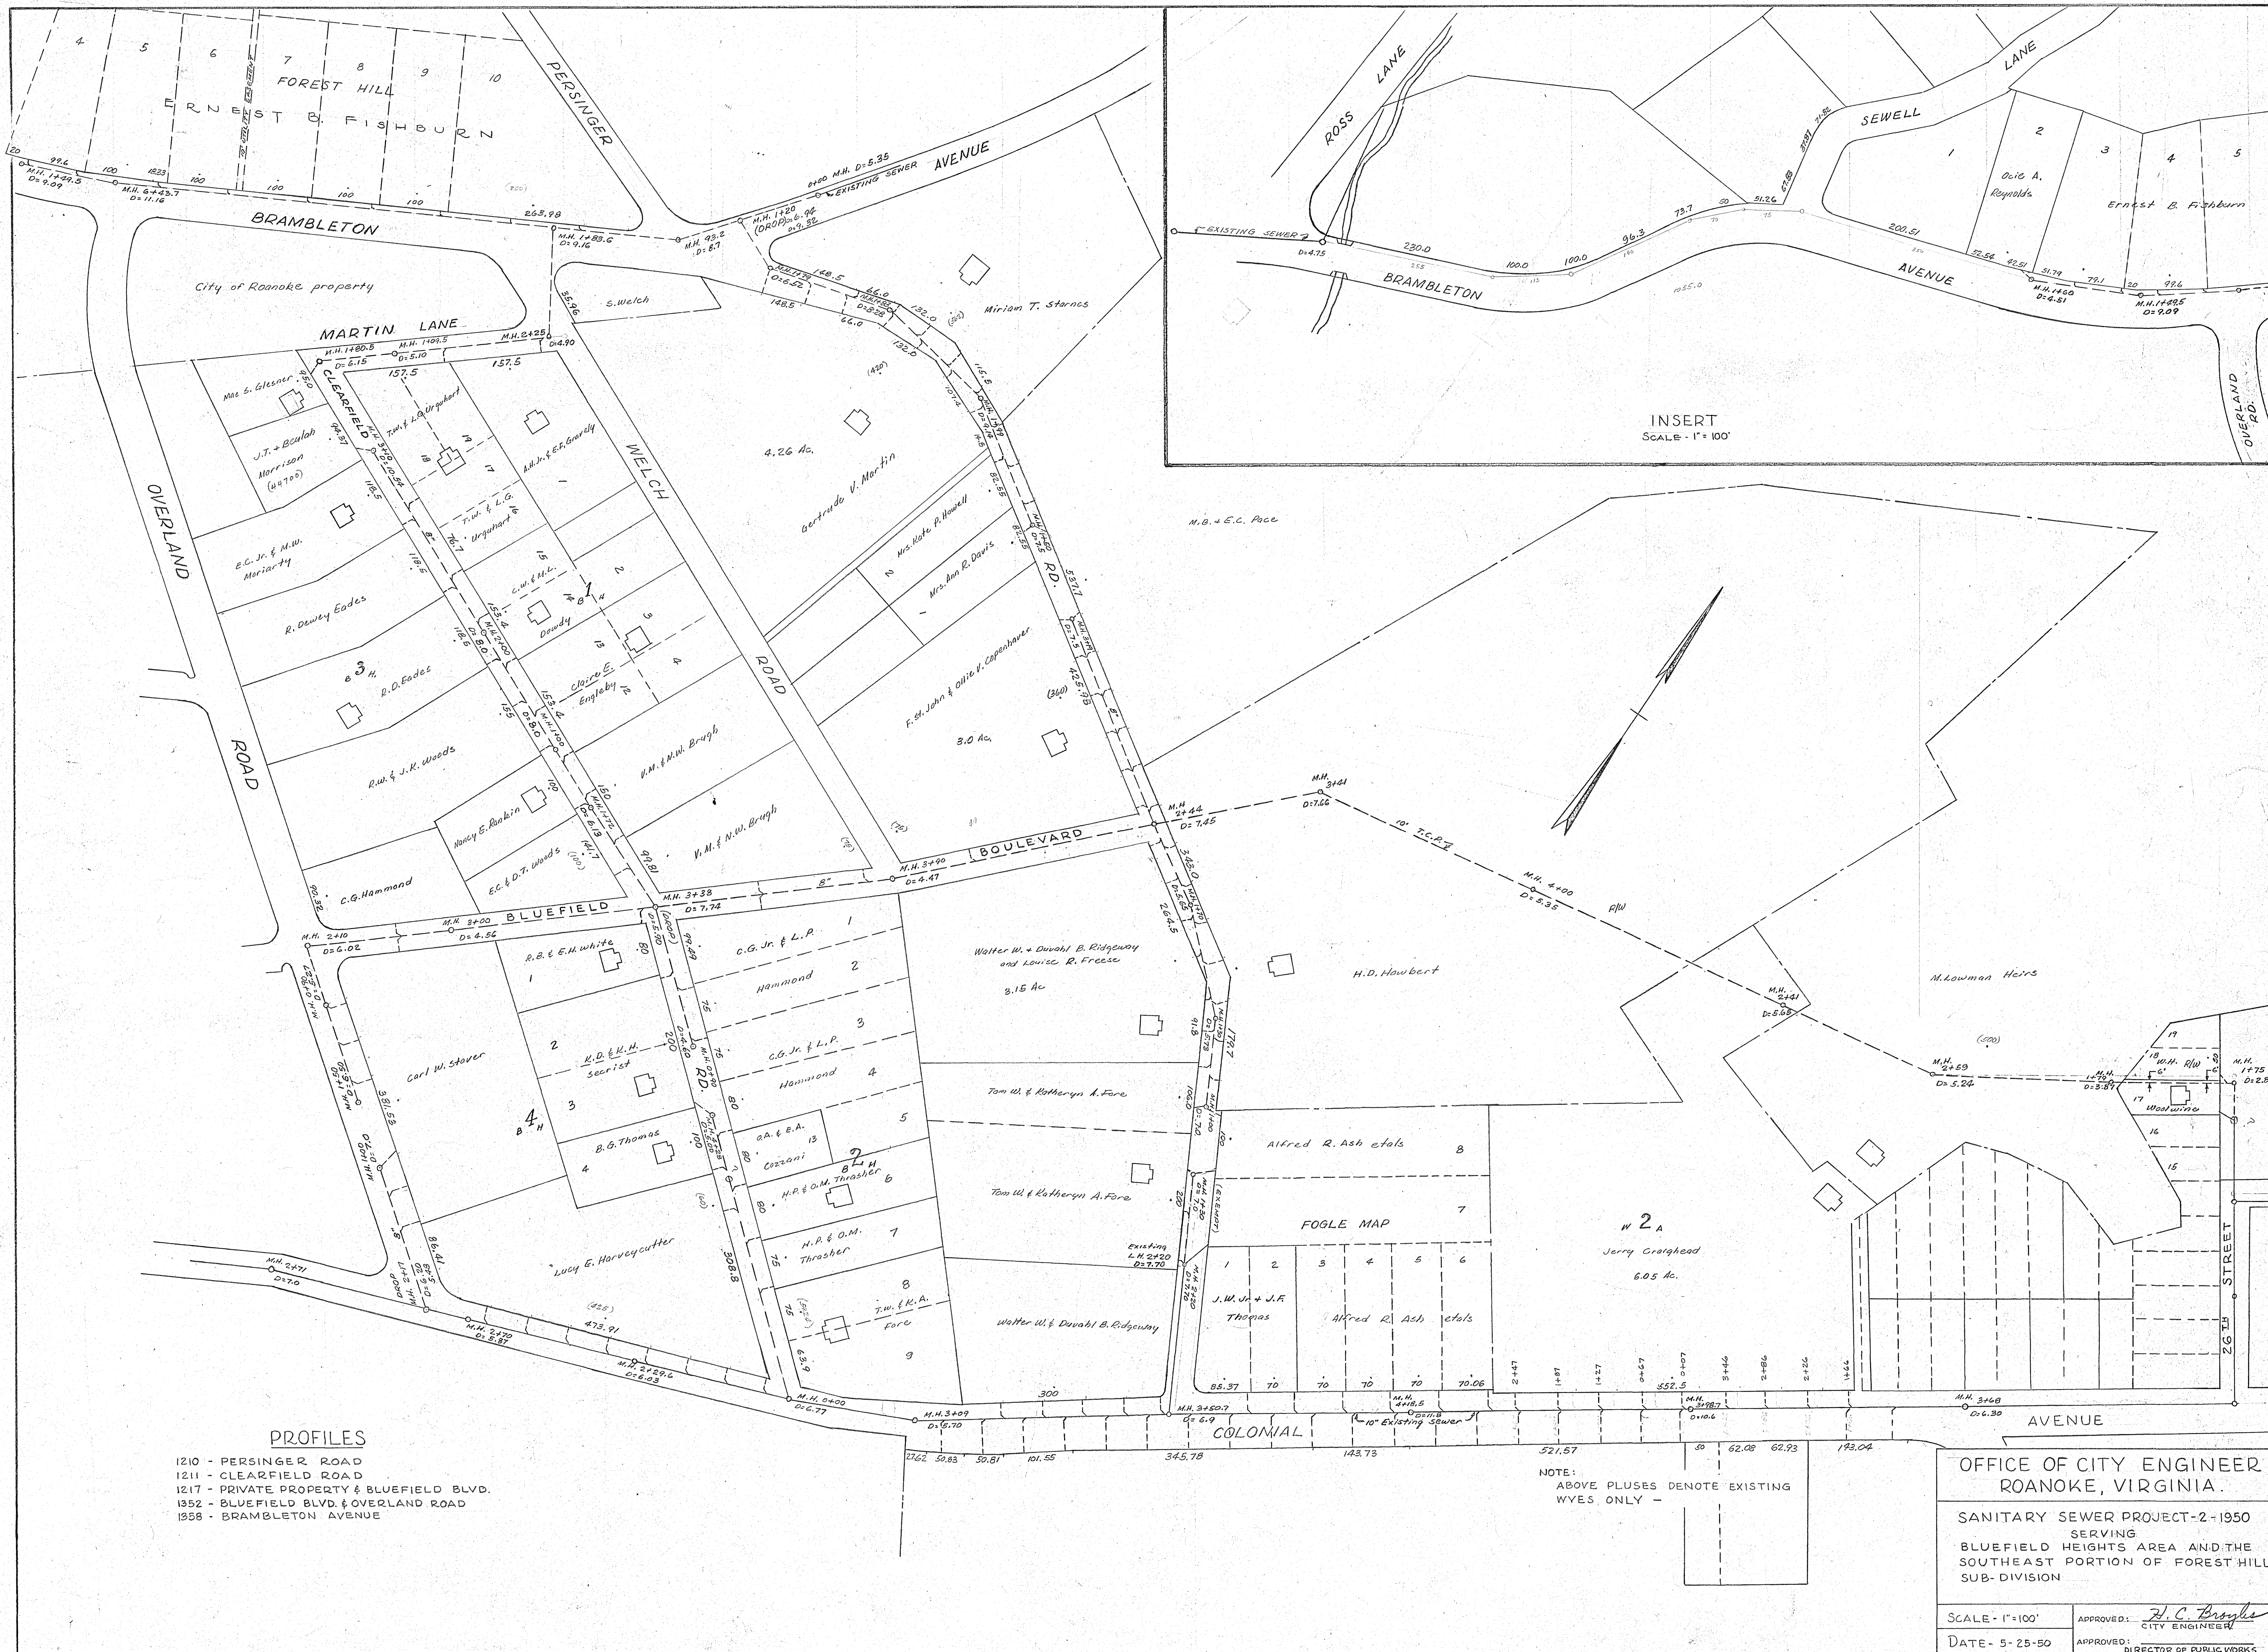

PROFILES

- 1210 - PERSINGER ROAD
- 1211 - CLEARFIELD ROAD
- 1217 - PRIVATE PROPERTY & BLUEFIELD BLVD.
- 1352 - BLUEFIELD BLVD. & OVERLAND ROAD
- 1358 - BRAMBLETON AVENUE

NOTE:
ABOVE PLUS DENOTE EXISTING
WYES ONLY -

OFFICE OF CITY ENGINEER
ROANOKE, VIRGINIA.

SANITARY SEWER PROJECT-2-1950
SERVING
BLUEFIELD HEIGHTS AREA AND THE
SOUTHEAST PORTION OF FOREST HILL
SUB-DIVISION

SCALE - 1"=100'
DATE - 5-25-50
APPROVED: *R. C. Brooks*
CITY ENGINEER
APPROVED: *[Signature]*
DIRECTOR OF PUBLIC WORKS
PLAN N° 3835