


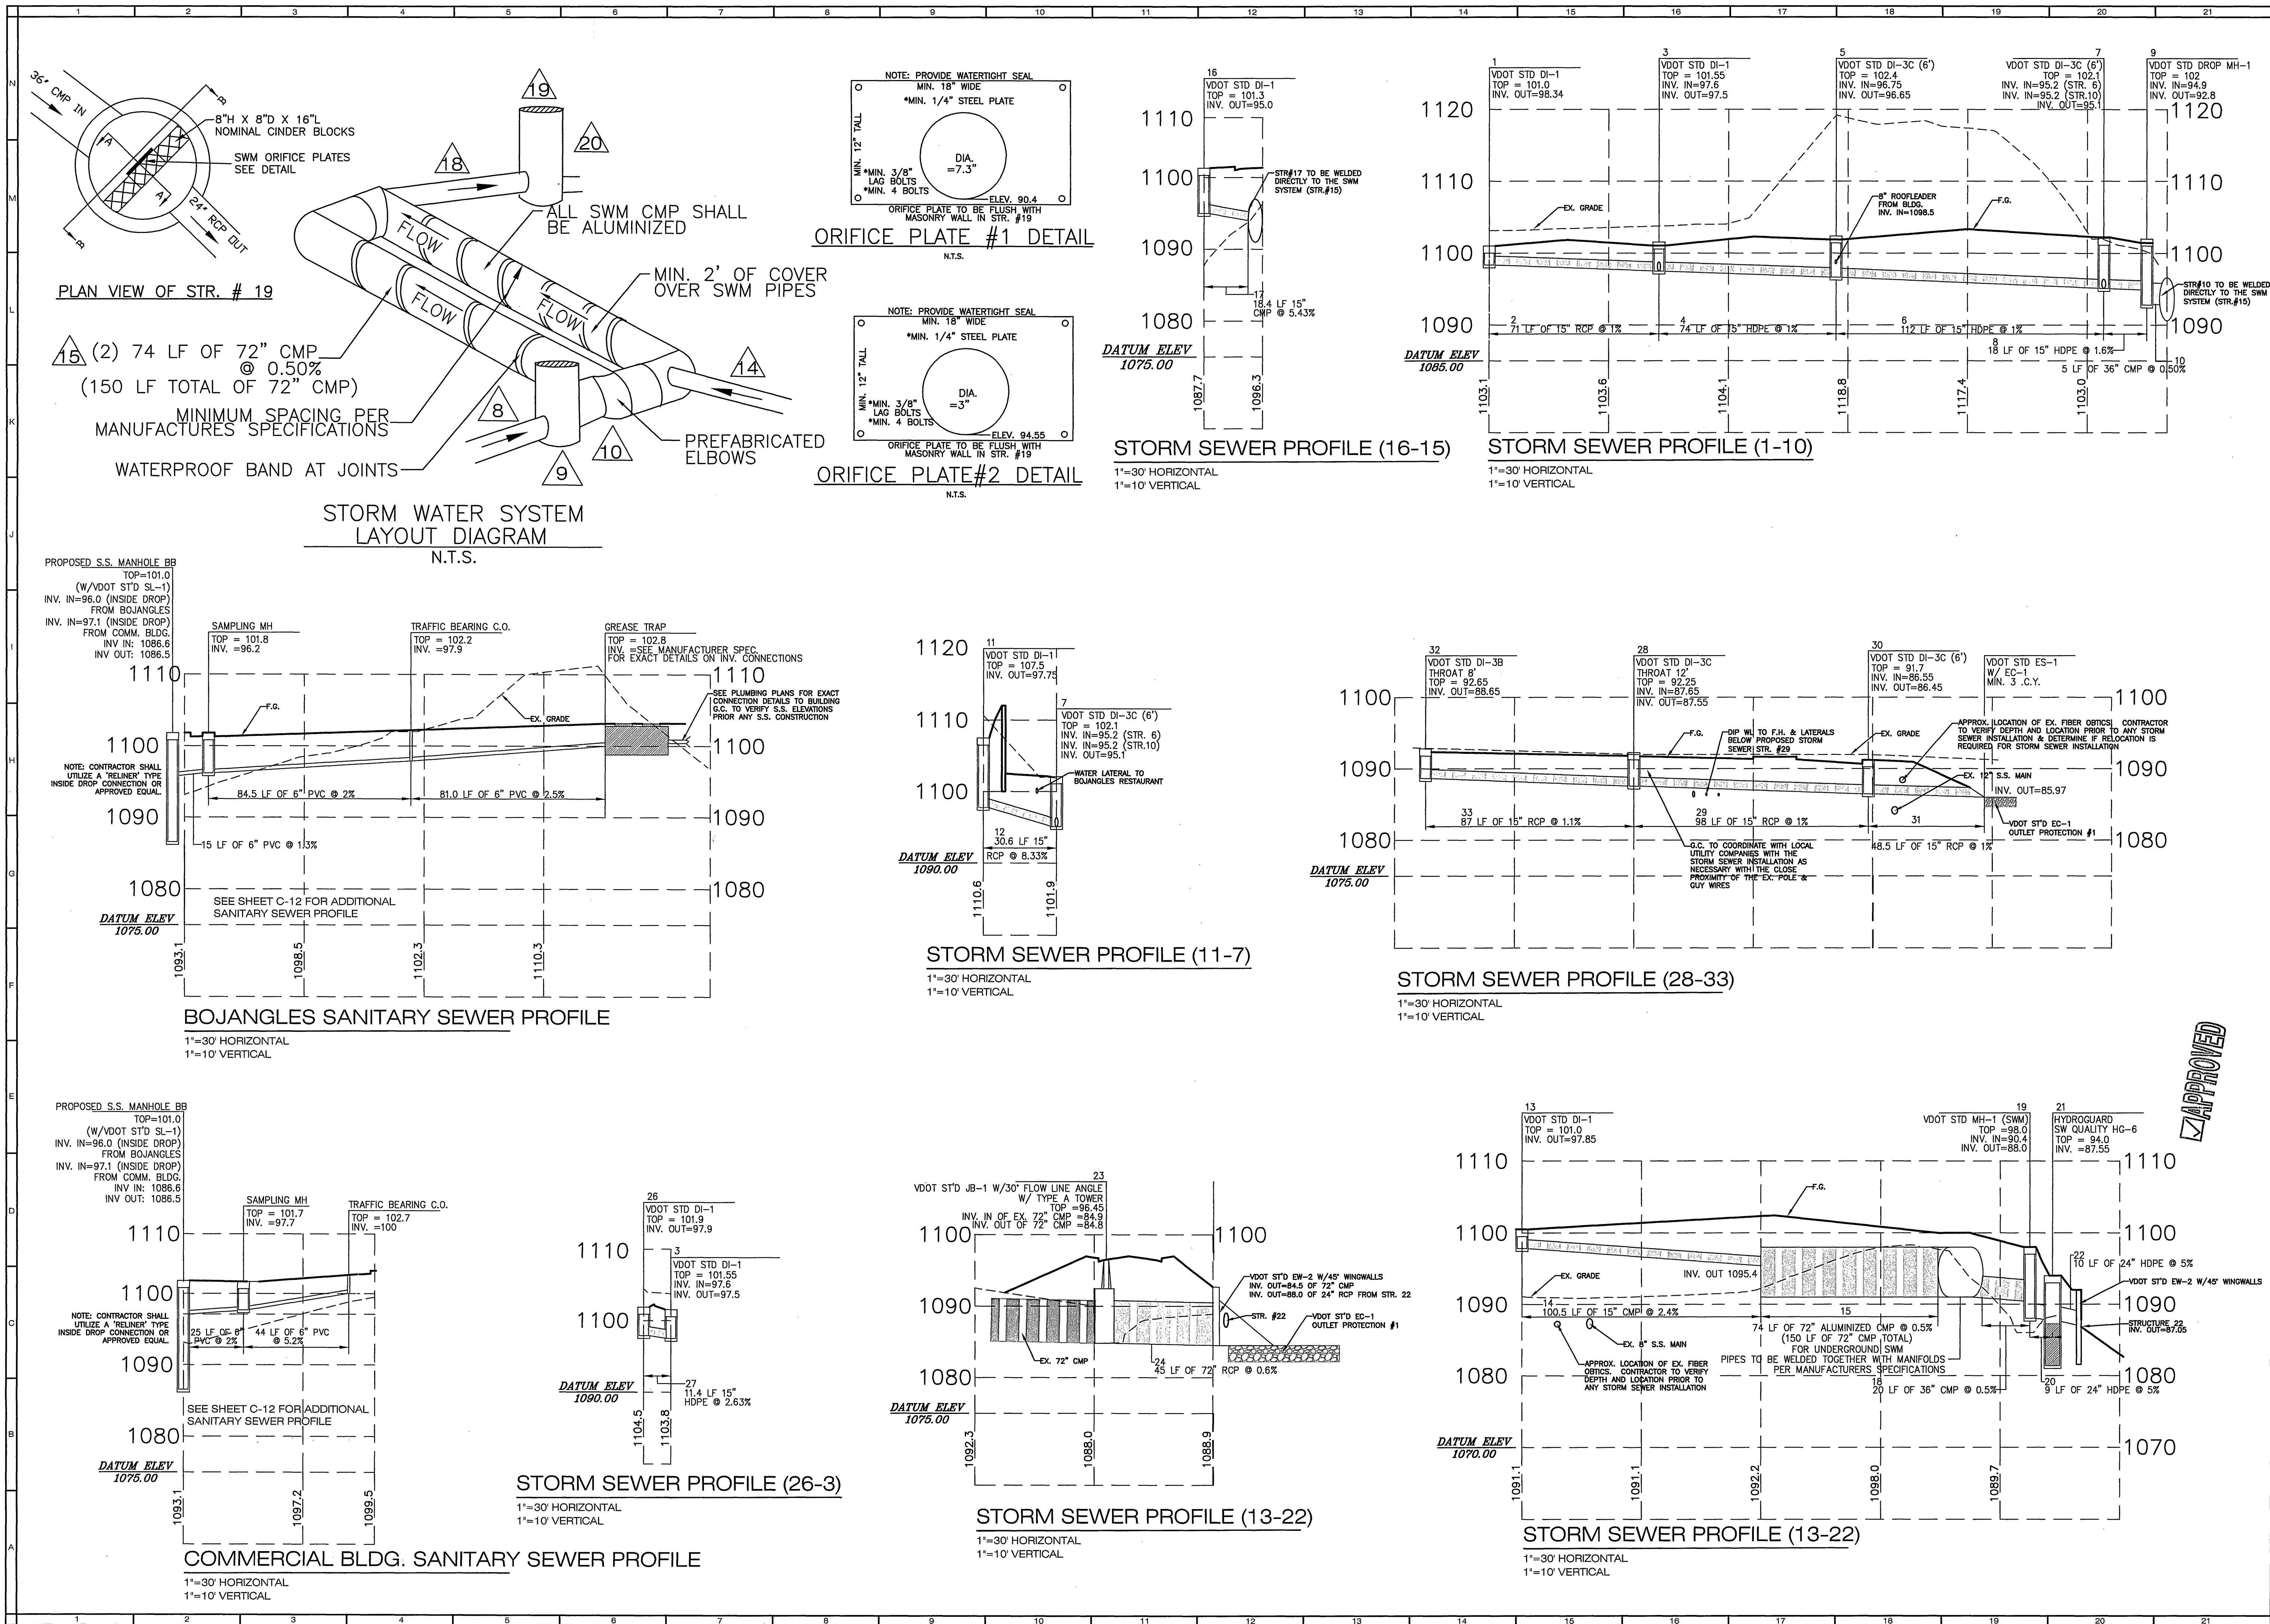

COMMONWEALTH OF VIRGINIA
ROGER I. STURGILL
No. 033058
PROFESSIONAL ENGINEER

BALZER
AND ASSOCIATES, INC.
PLANNERS ARCHITECTS ENGINEERS SURVEYORS

1208 Corporate Circle
Roanoke, Virginia 24018
Phone: 540/772-9580
FAX: 540/772-8050

501 Branchway Road
Richmond, Virginia 23296
Phone: 804/794-0571
FAX: 804/794-0535

880 Technology Park Drive
Suite 200
Glen Allen, Virginia 23069
Phone: 804/653-0132
FAX: 804/653-0133

448 Peppers Ferry Road, NW
Chattanooga, Virginia 24073
Phone: 540/581-4290
FAX: 540/581-4291

1561 Commerce Road
Suite 401
Verona, Virginia 24482
Phone: 540/248-3220
FAX: 540/248-3221

BOJANGLES - BRAMBLETON
UTILITY PROFILES II
CAVE SPRING
COUNTY OF ROANOKE, VIRGINIA

DRAWN BY: BTC
DESIGNED BY: BTC
CHECKED BY: RIS
DATE: 11-26-07
REVISIONS:
1-9-07
2-27-08
3-11-08

SCALE: 1"=30'
SHEET NO.
C-11
JOB NO.
R0700128.00