


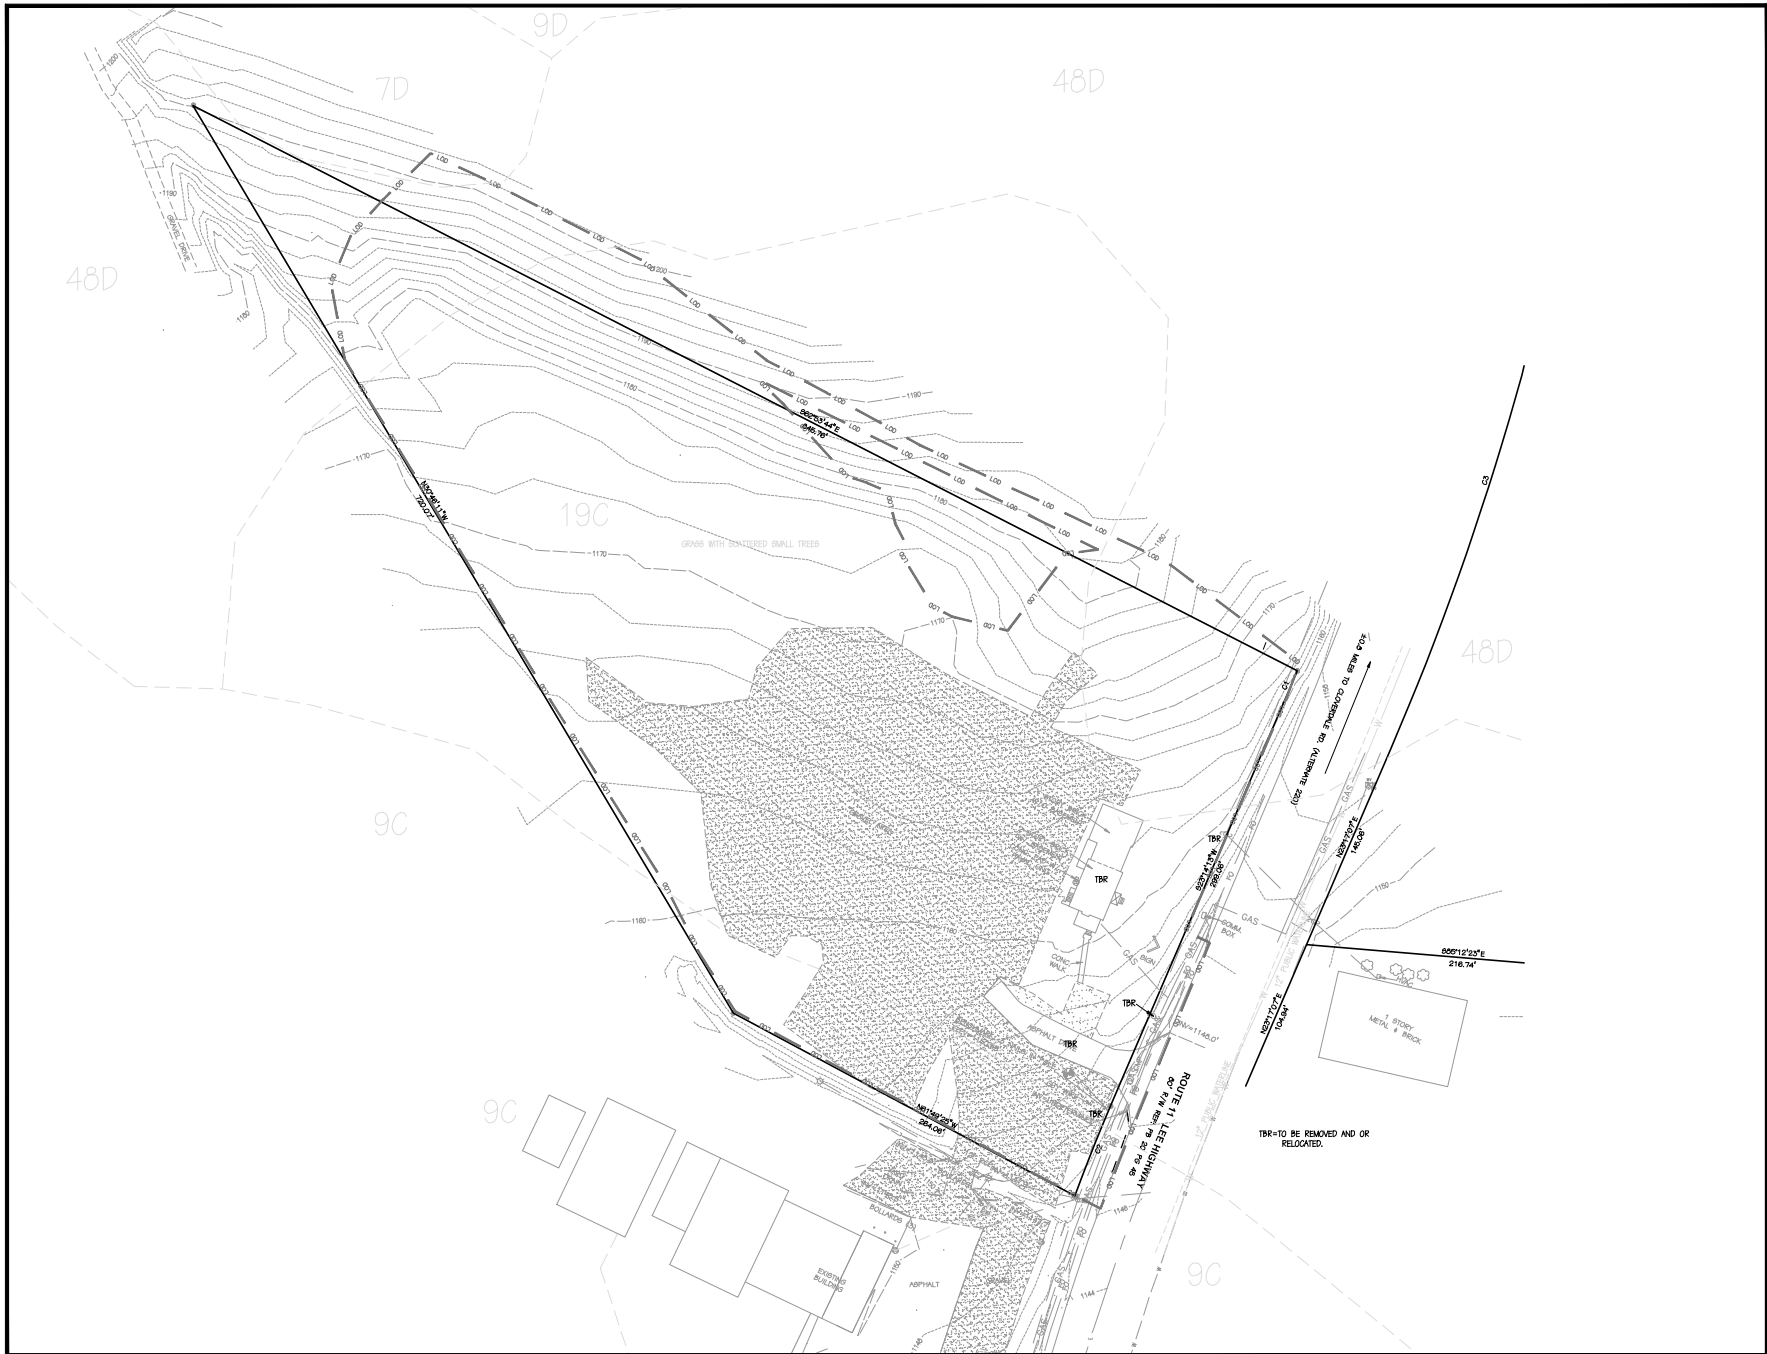

PERKINS & ORRISON
ENGINEER PLANNER SURVEYOR

317 BROOK PARK PLACE, FOREST, VIRGINIA 24551
PHONE: 434-235-2895 FAX: 434-235-2896
EMAIL: pro@perkins-orrison.com

17 W. NELSON STREET, LEXINGTON, VIRGINIA 24450
PHONE: 336-648001 FAX: 336-648009
EMAIL: PHO@PERKINS-ORRISON.COM

CONSULTANTS

JOB:
BOTETOURT
CONVENIENCE CENTER
AND TRANSFER STATION

BOTETOURT COUNTY, VIRGINIA

CLIENT:
COUNTY WASTE, SOUTHWEST VIRGINIA, LLC
CO: DELBERT BEASLEY

MARK	DATE	DESCRIPTION
3	11/15/20	REV PER AGENCY COMMENTS
2	10/05/20	REV PER AGENCY COMMENTS
1	6/25/20	REV PER AGENCY COMMENTS

ISSUE: 4/6/20
CONTOUR INTERVAL: 2'
DESIGNED BY: RTM
DRAWN BY: RTM/DBM
CHECKED BY: NBW/RTM

SHEET TITLE

EXISTING CONDITIONS

GRAPHIC SCALE
0 20 40 60 80
1"=20'

C-101

18108 2 21