


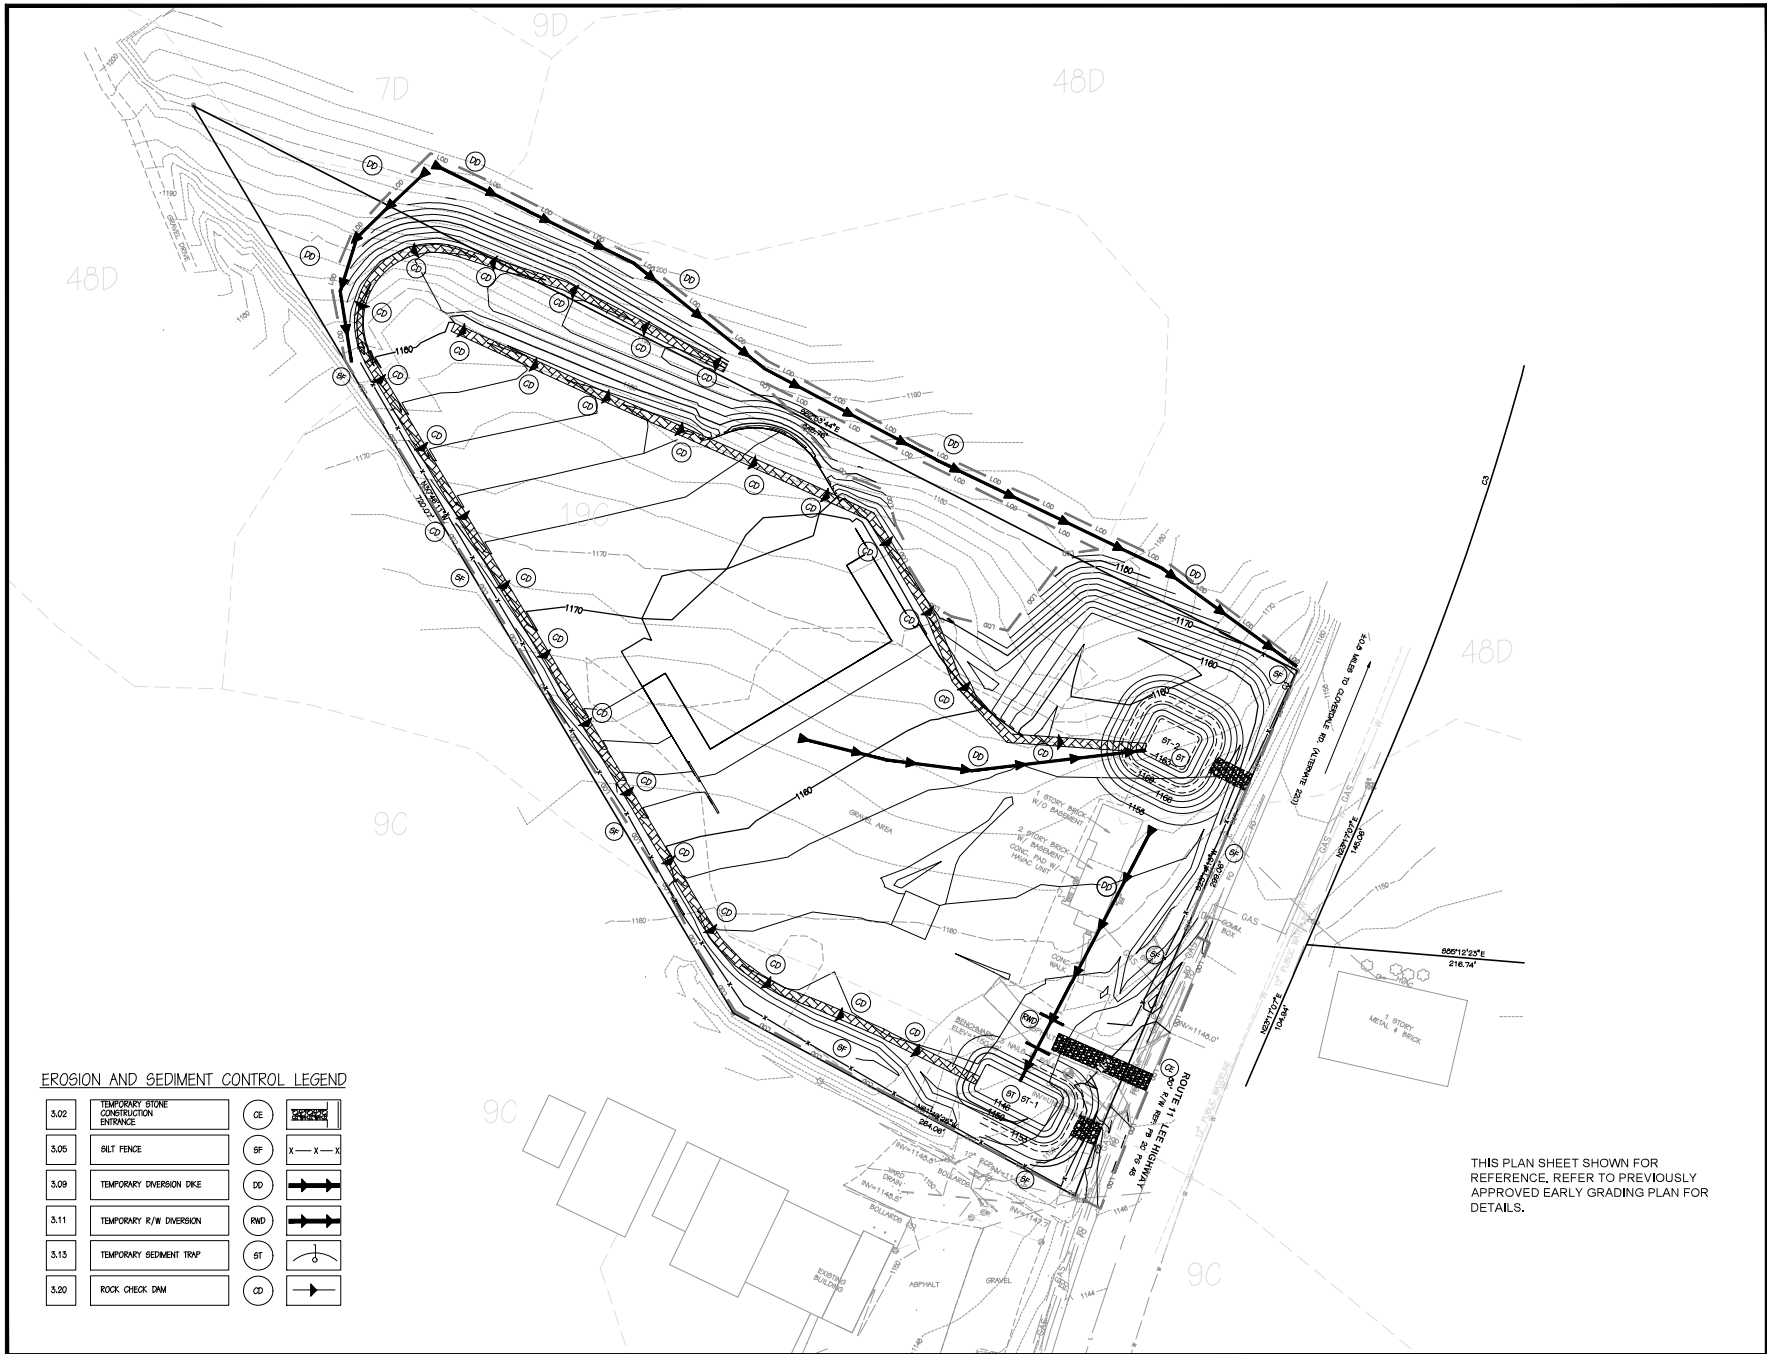




317 BROOK PARK PLACE, FOREST, VIRGINIA 24551
PHONE: 434-235-2885 FAX: 434-235-2886
EMAIL: pro@perkins-orrison.com

17 W. NELSON STREET, LEXINGTON, VIRGINIA 24450
PHONE: 336-4840071 FAX: 336-4840059
EMAIL: PHO@PERKINSORRISON.COM

CONSULTANTS

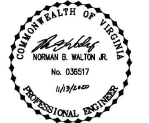

JOB:

BOTETOURT
CONVENIENCE CENTER
AND TRANSFER STATION

BOTETOURT COUNTY, VIRGINIA

CLIENT:

COUNTY WASTE, SOUTHWEST VIRGINIA, LLC
CO: DELBERT BEASLEY

MARK	DATE	DESCRIPTION
3	11/15/20	REV PER AGENCY COMMENTS
2	10/05/20	REV PER AGENCY COMMENTS
1	9/25/20	REV PER AGENCY COMMENTS

ISSUE: 4/6/20

CONTOUR INTERVAL: 2'


DESIGNED BY: RTM

DRAWN BY: RTM/DBM

CHECKED BY: NWB/RTM

SHEET TITLE

PHASE-1 GRADING

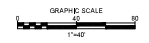

C-103

18108 4 21