





PROJECT NAME: BOVA Distributing plant
DATE: October 1988
TYPE: Sewer
LOCATION: Industrial Drive
TOTAL # SHEETS: 3
A/E FIRM: T. P. Parker & Sons
OF SETS: 1

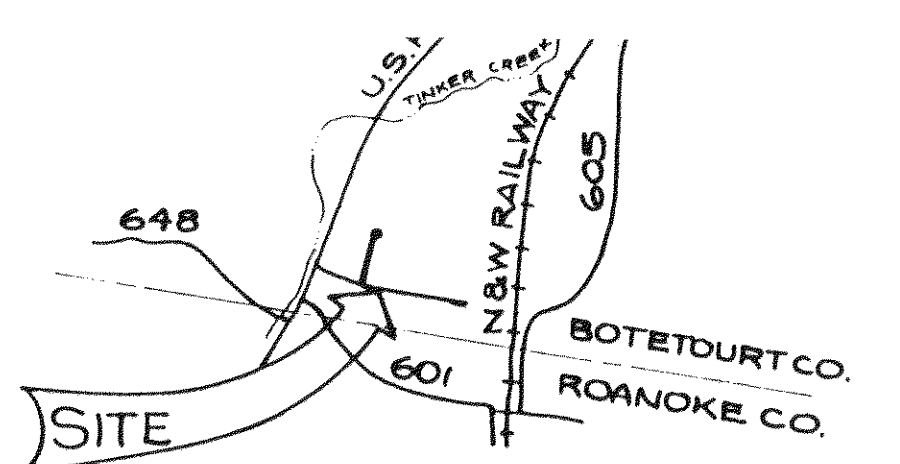

VICINITY MAP
NO SCALE

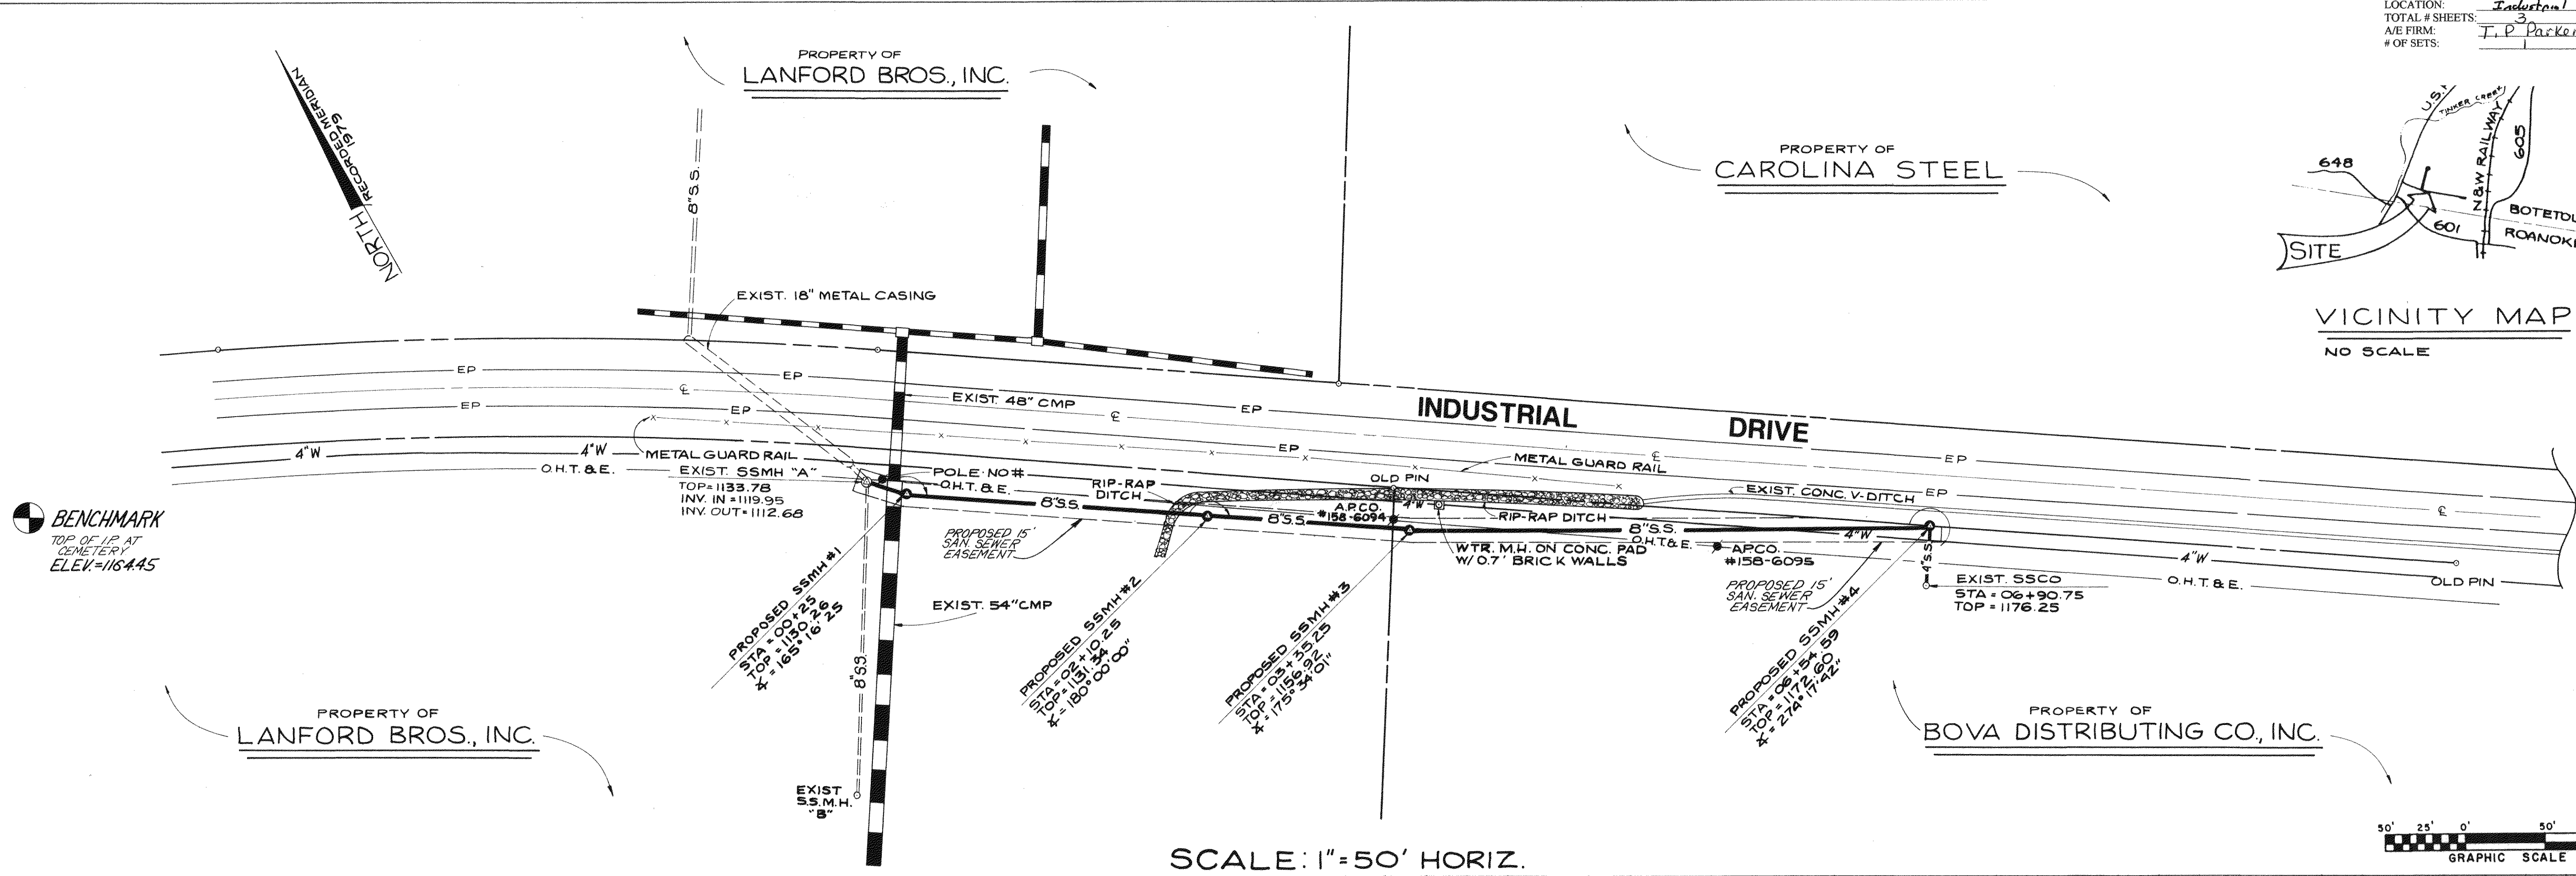

SCALE: 1" = 50' HORIZ.
1" = 10' VERT.

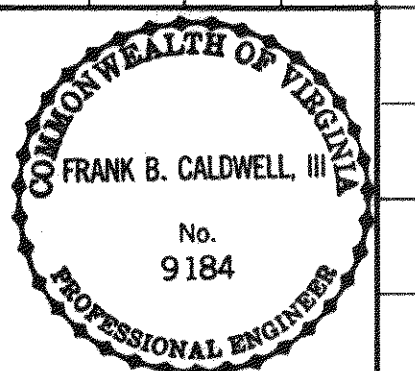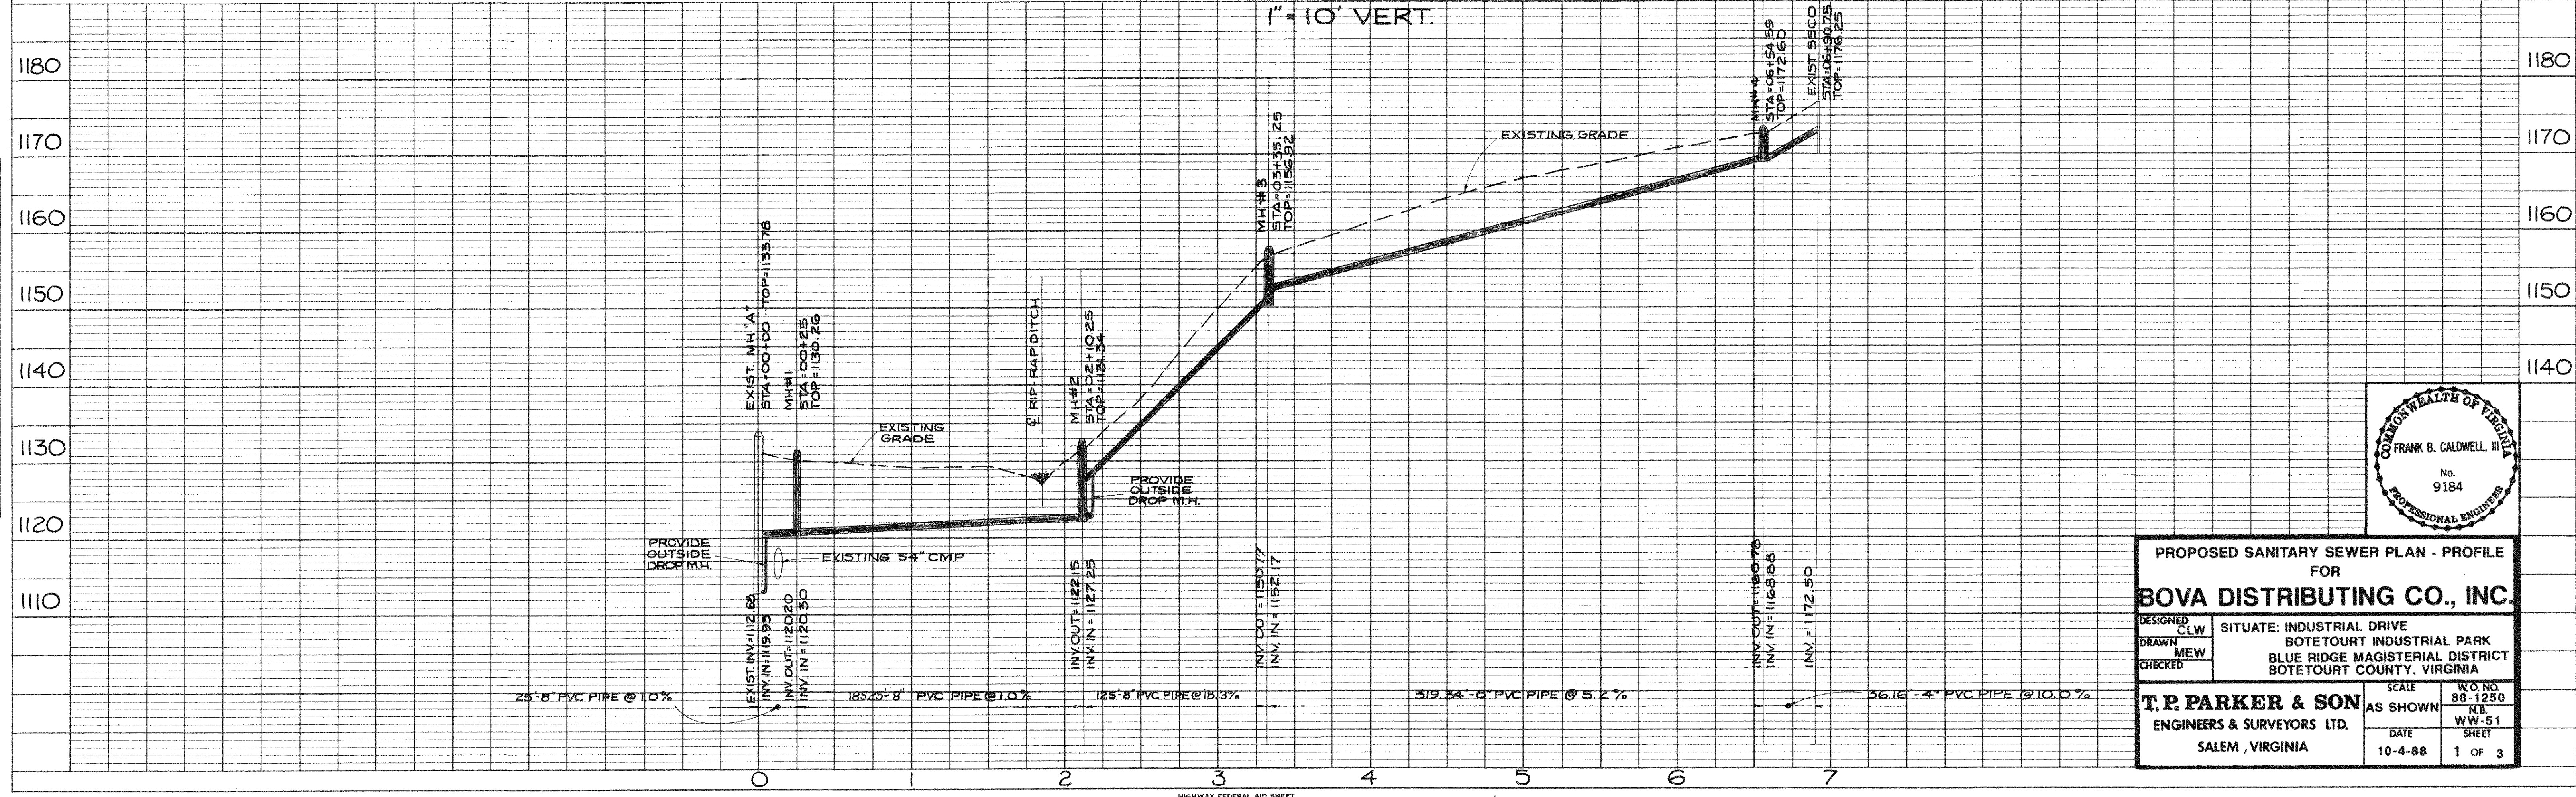

PROPOSED SANITARY SEWER PLAN - PROFILE FOR BOVA DISTRIBUTING CO., INC.			
DESIGNED CLW	SITUATE: INDUSTRIAL DRIVE BOTETOURT INDUSTRIAL PARK BLUE RIDGE MAGISTERIAL DISTRICT BOTETOURT COUNTY, VIRGINIA		
DRAWN MEW			
CHECKED			
T. P. PARKER & SON ENGINEERS & SURVEYORS LTD. SALEM, VIRGINIA		SCALE AS SHOWN	W.O. NO. 88-1250 W.W.-51 SHEET 1 OF 3