

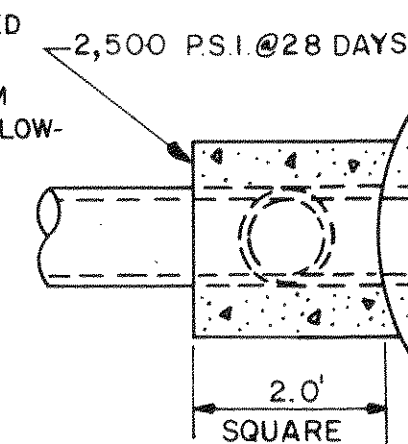
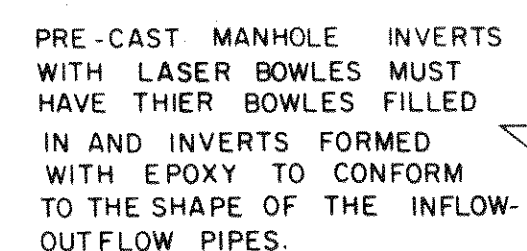



RICHARD FOUNDRY CO. DESIGN NO. B-1444,
DEWEY BROS., INC. MH-RCR-56, OR EQUIVALENT

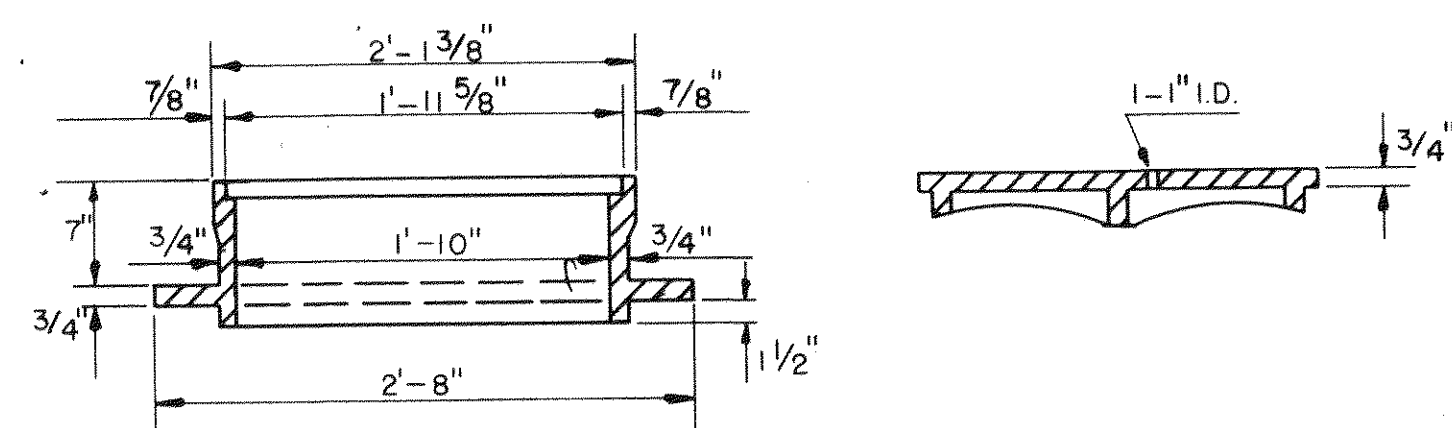

SECTION B-B
DROP MANHOLE

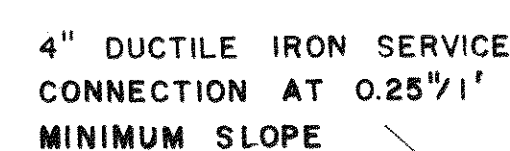

STANDARD MANHOLE

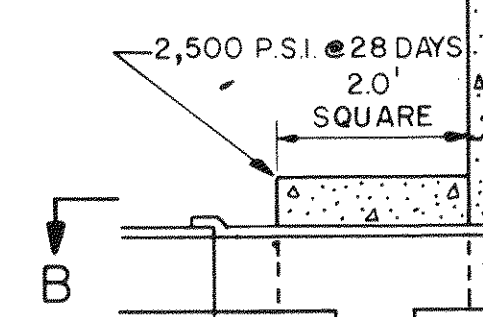

DROP MANHOLE




SERVICE CONNECTION "T"



SERVICE CONNECTION "WYE"



BORING AND CASING

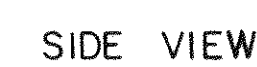

JOINING DISSIMILAR PIPE



CONCRETE ENCASED
PIPE



ANCHOR BLOCK
SCALE: 1" = 1'-0"



SANITARY SEWER DETAILS
BOVA DISTRIBUTING CO., INC.

SCALE: AS SHOWN
REVISED: SEPT. 1985

SHEET 3 OF 3

- NOTES:
1. IN TRAFFIC AREAS INSTALLATION OF A TRAFFIC BEARING BOX REQUIRED.
 2. ALL PIPE & FITTINGS SHALL BE OF SIMILAR MATERIAL.
 3. 4-INCH CLEAN-OUT STACKS MAY BE USED ON 6-INCH LATERALS. CHANGE OF SIZE TO BE MADE BY USE OF 6"x4" WYE.
 4. NO BENDS ARE ALLOWED IN THE LATERAL FROM THE MAIN TO THE CLEAN-OUT STACK WYE.
 5. DROP CONNECTIONS NOT ALLOWED ON CLEAN-OUT STACK.
- TEE, WYE, OR TEE/WYE. FITTINGS SHALL BE SIZED AS PIPES REQUIRE.