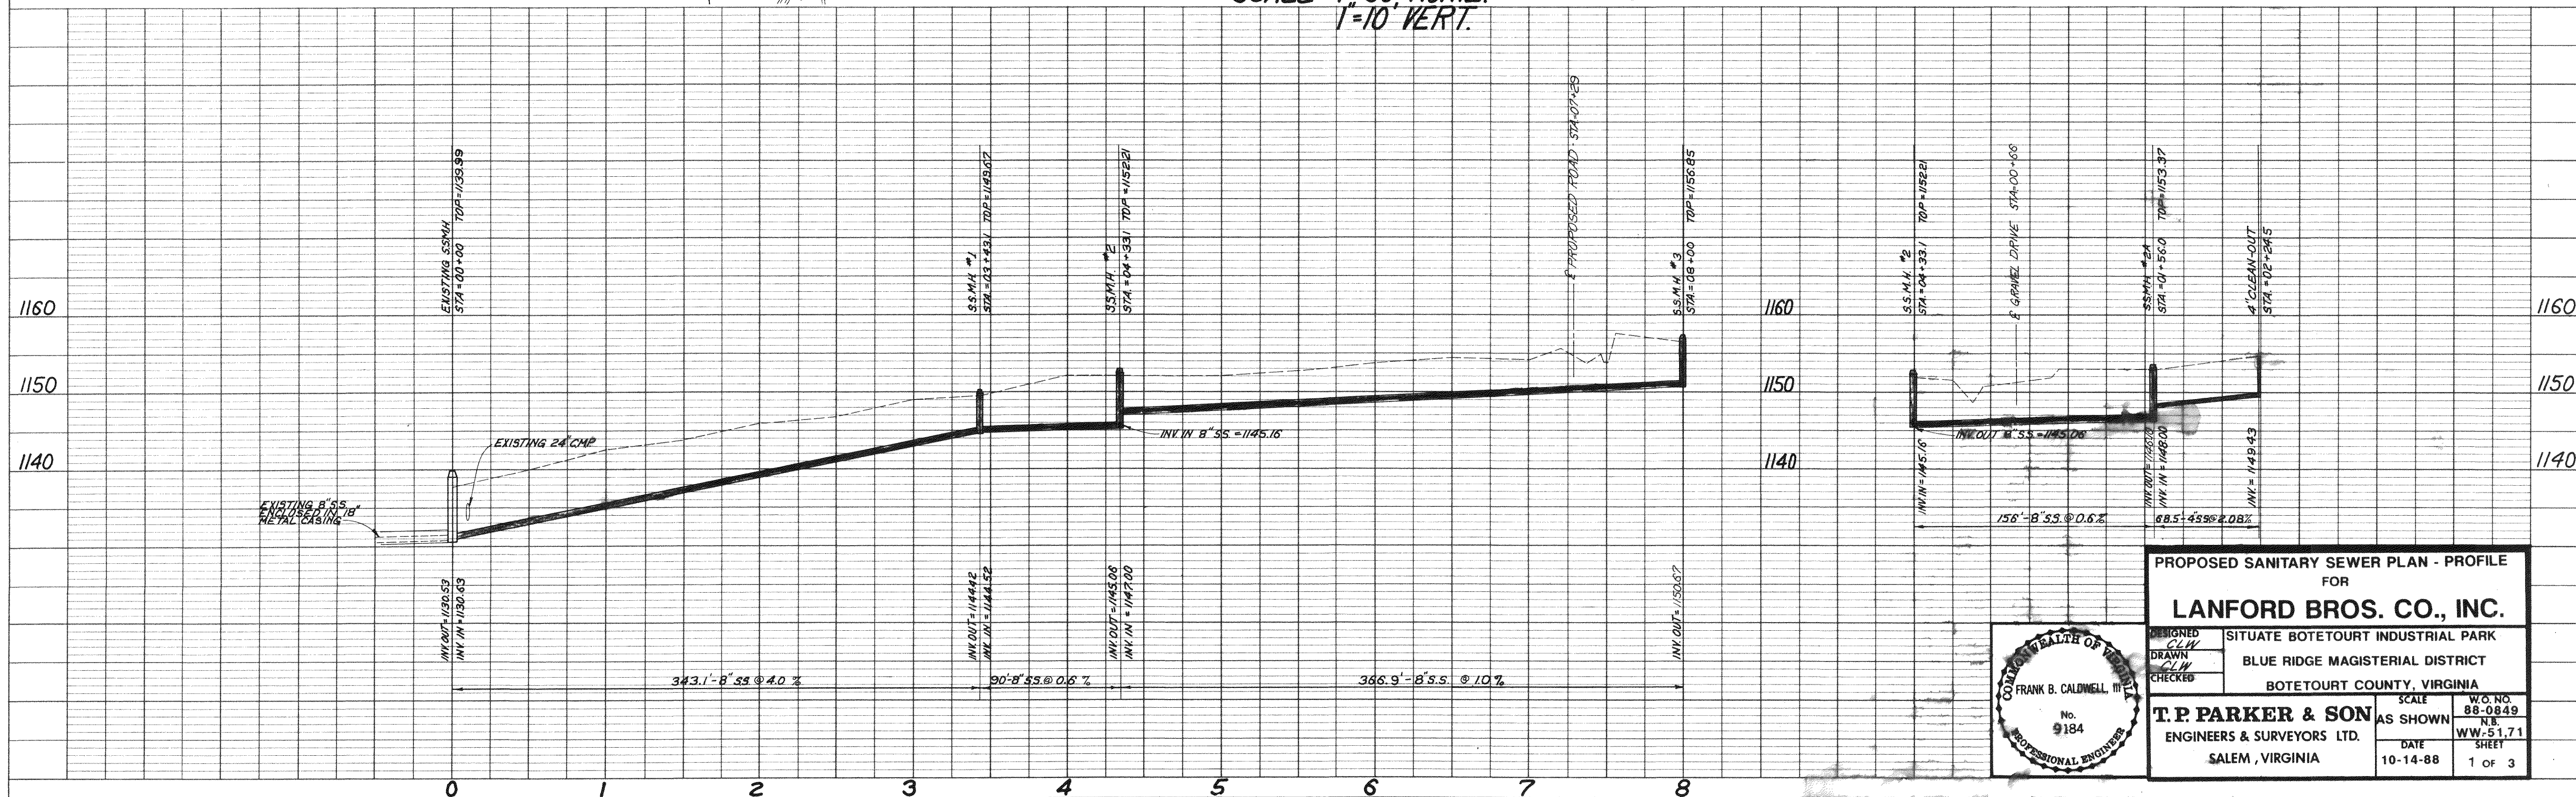


PROFILE	SURVIVED	BY	DATE
	PLOTTED		
	GRADES CHECKED		
	B. M.'s NOTED		
	ENCLOSURE NOTATIONS CHECKED		
NOTE BOOK			
No.			

SSMH #2

[illegible]

HIGHWAY FEDERAL AID SHEET
 PLATE 1-SINGLE PLAN AND PROFILE-FULL LINE
 TELEDYNE
 PRINTED IN U.S.A.

PROPOSED SANITARY SEWER PLAN - PROFILE
FOR
LANFORD BROS. CO., INC.

DESIGNED CLW	SITUATE BOTETOURT INDUSTRIAL PARK BLUE RIDGE MAGISTERIAL DISTRICT BOTETOURT COUNTY, VIRGINIA
DRAWN CLW	
CHECKED	

T. P. PARKER & SON ENGINEERS & SURVEYORS LTD. SALEM, VIRGINIA	SCALE	W.O. NO.
	AS SHOWN	88-08 N.B. WW-51
	DATE	SHEET
	10-14-88	1 OF

SCALE	W.O. NO.
AS SHOWN	88-08
	N.B.
DATE	WW-51
10-14-88	SHEET
	1 OF