






(TS19-IL-LC-C)

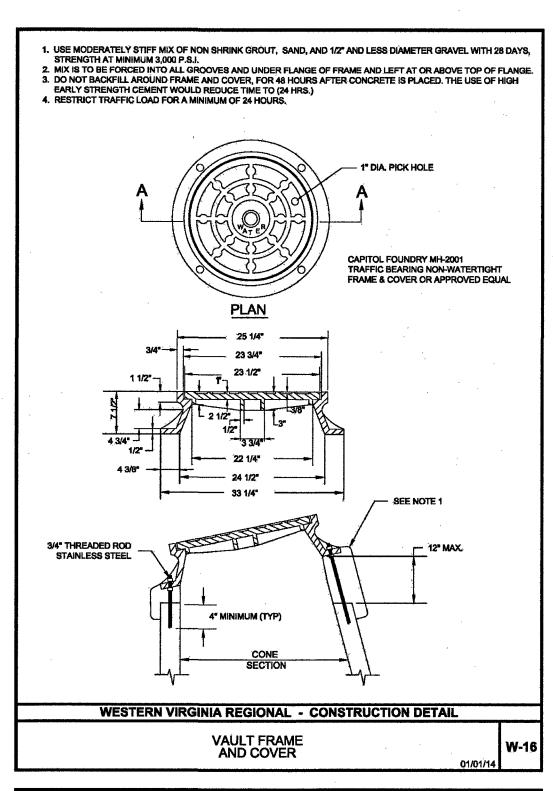


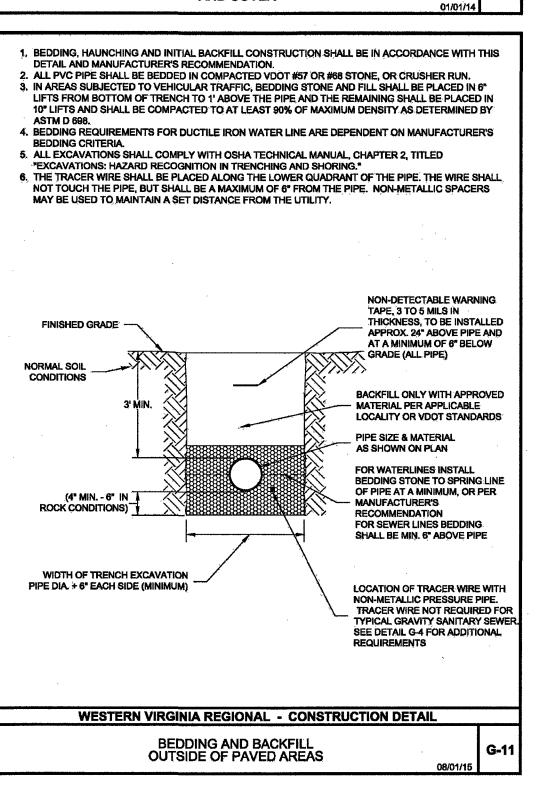

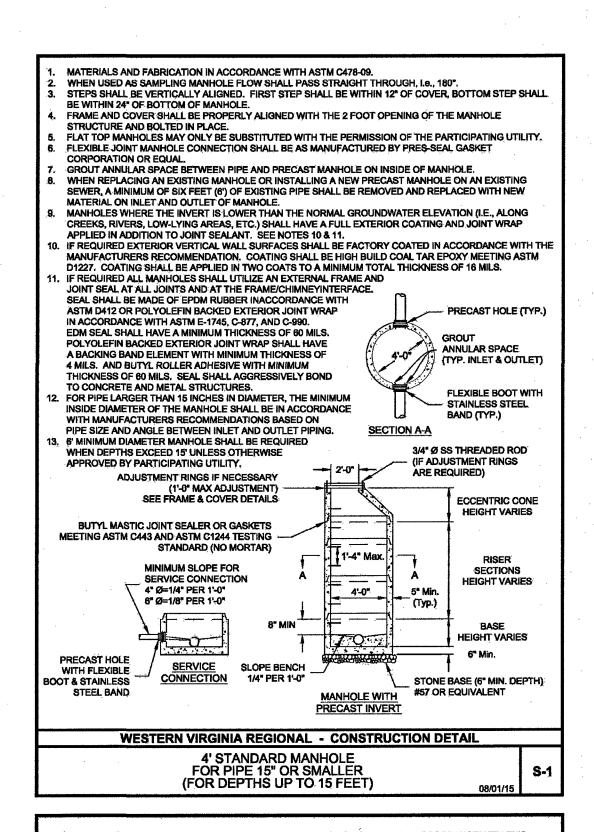

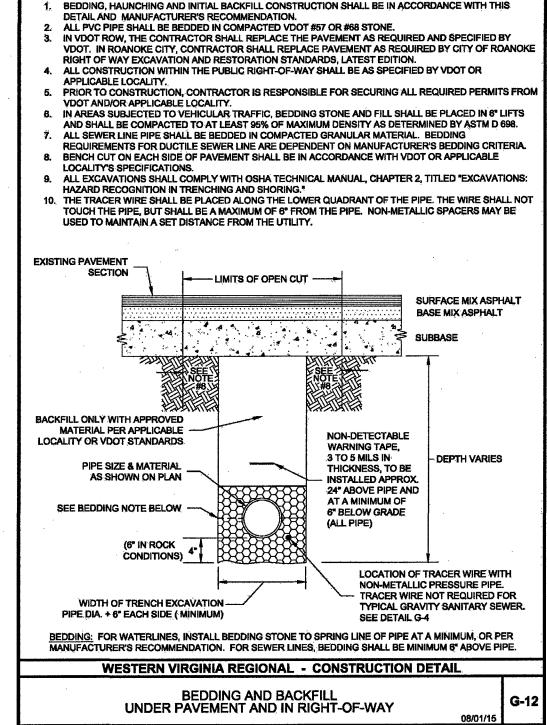

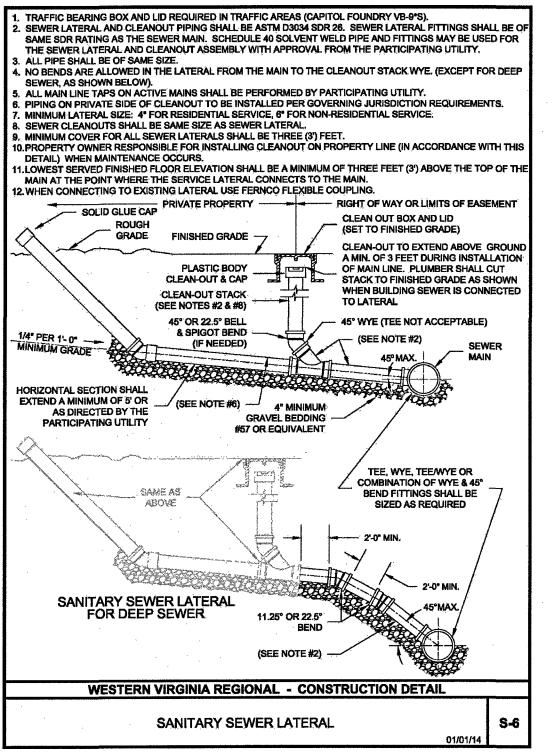

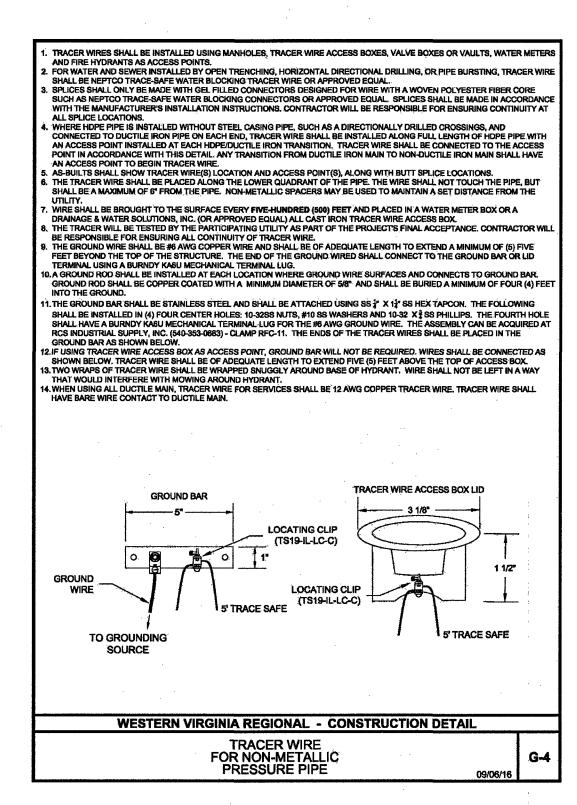

LUMSDEN ASSOCIATES, P.C. ENGINEERS-SURVEYORS-PLANNERS ROANOKE, VIRGINIA

ANDREW P. LUMSDEN

三 日 日 日

TIMB

November 8, 2017


OMMISSION NO:


SHEET

NONE

17-078

9 OF 10

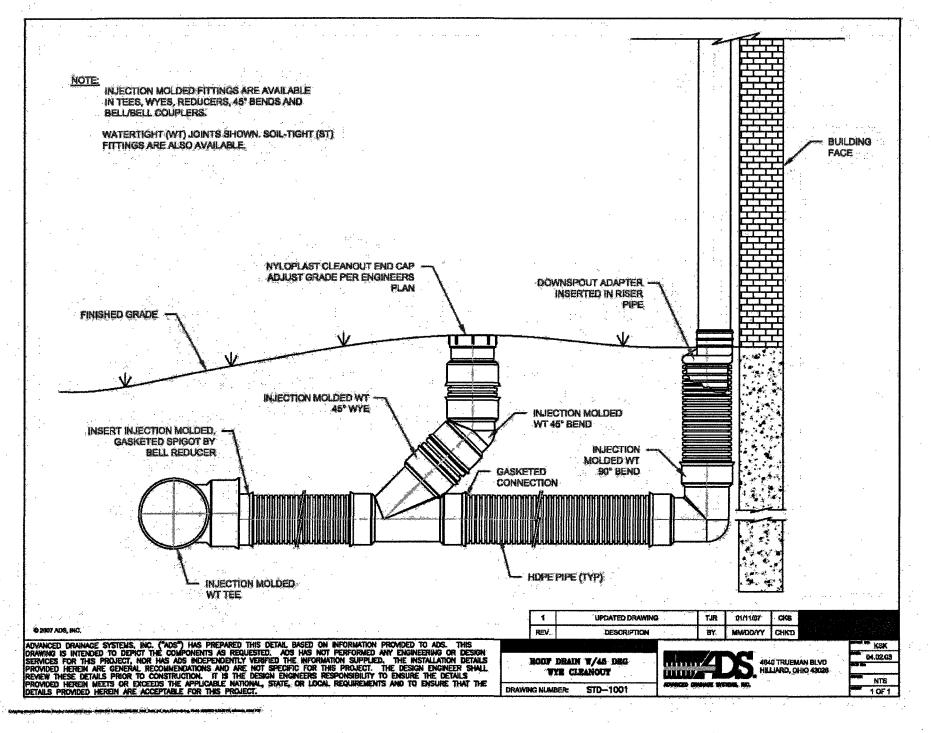

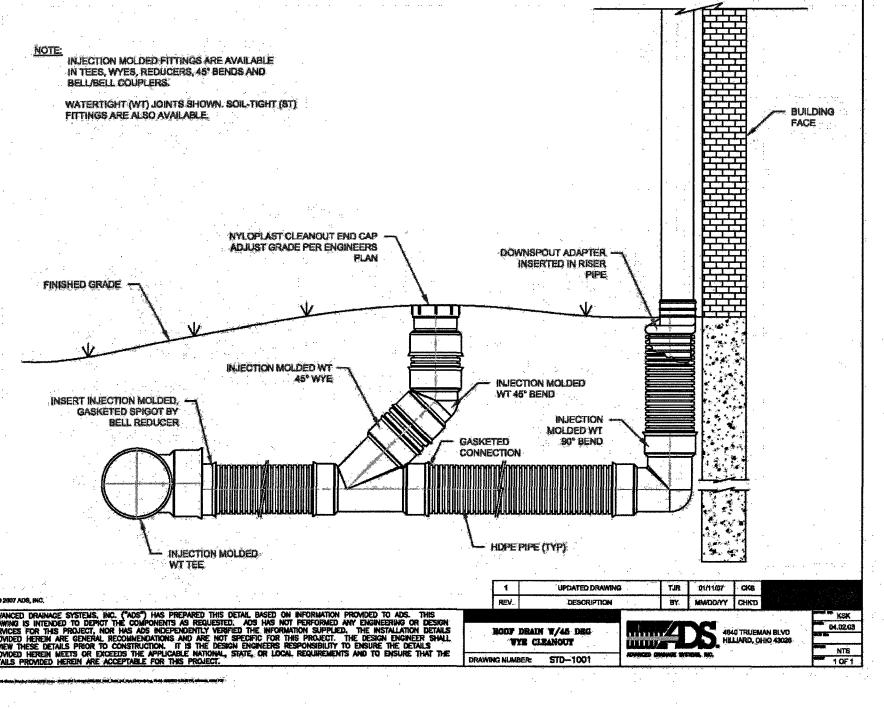

LOCATING CLIP FRONT VIEW

(TS19-IL-LC-C)

WESTERN VIRGINIA REGIONAL - CONSTRUCTION DETAIL

TRACER WIRE SAMPLE TEE/CROSS INTERSECTION