

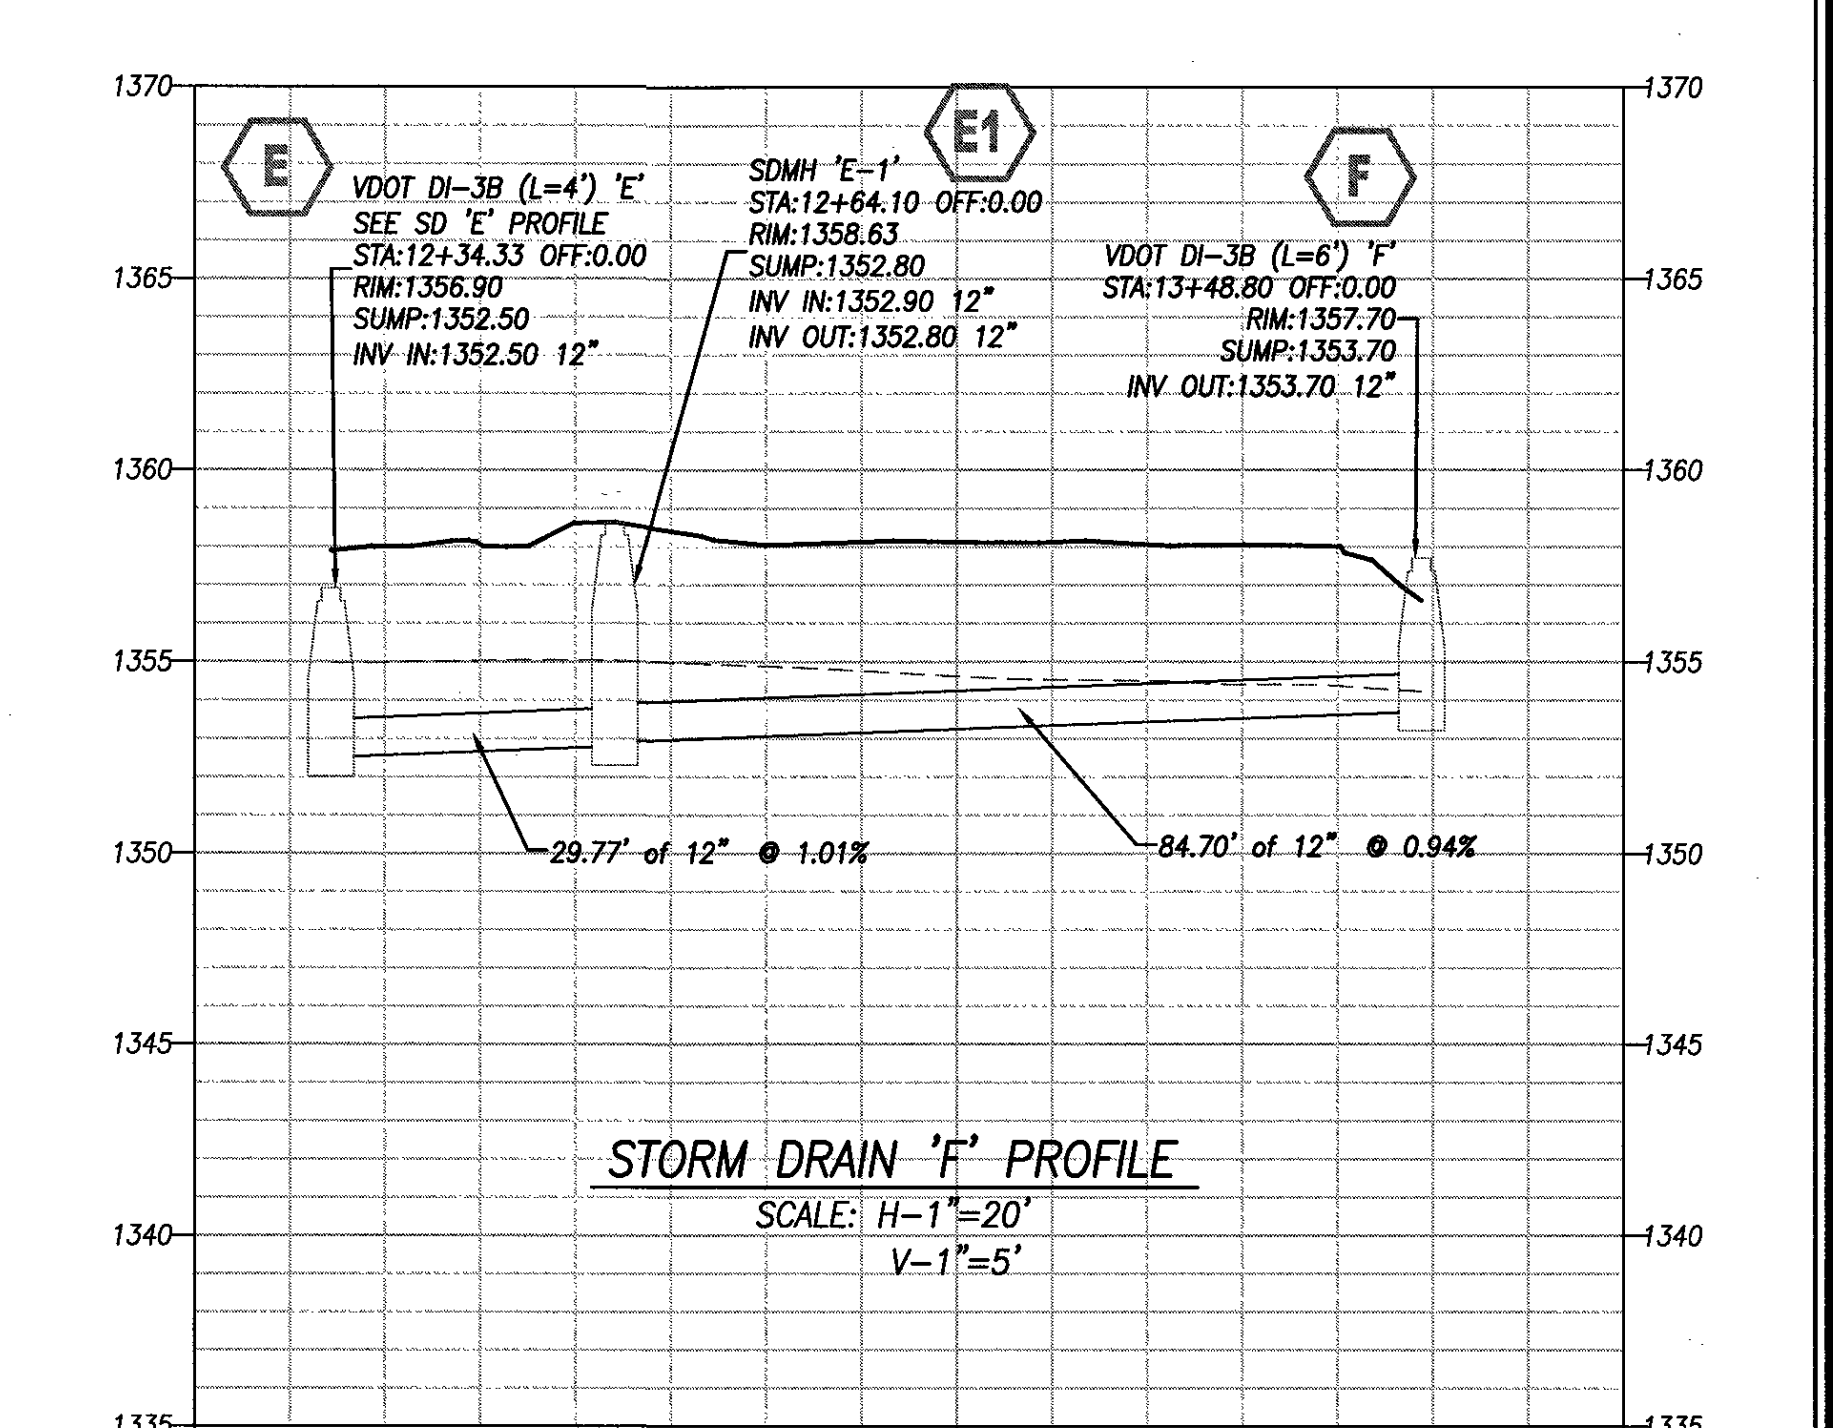
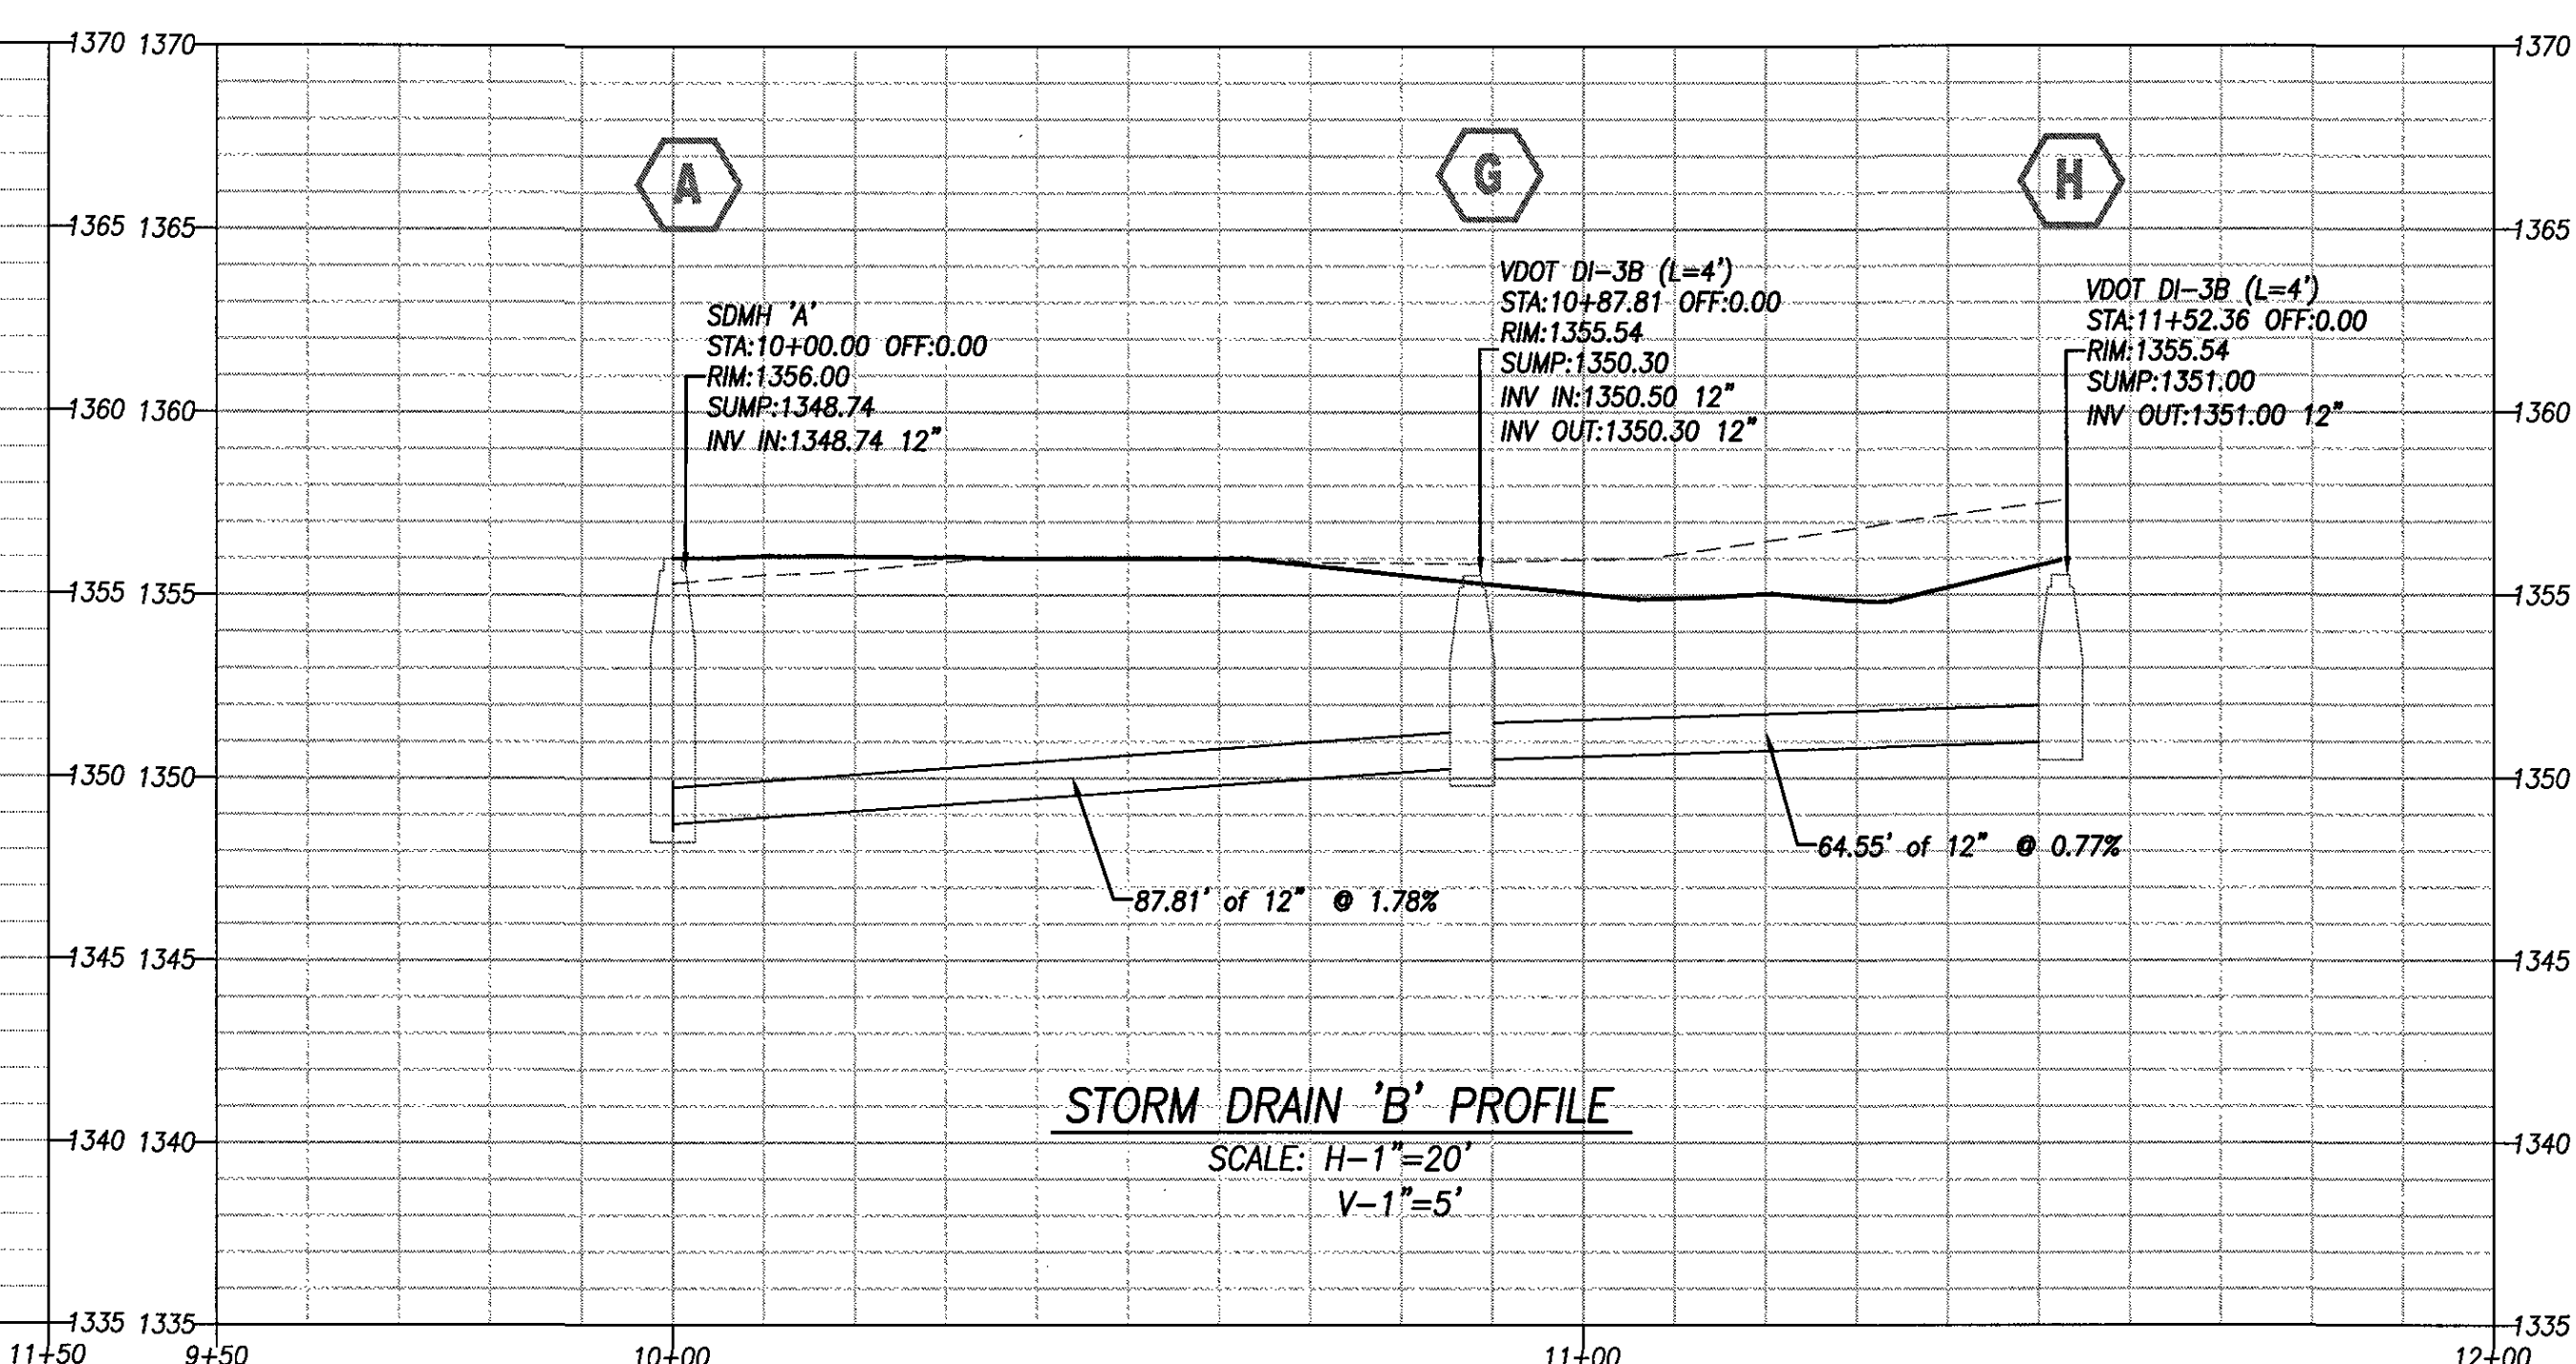


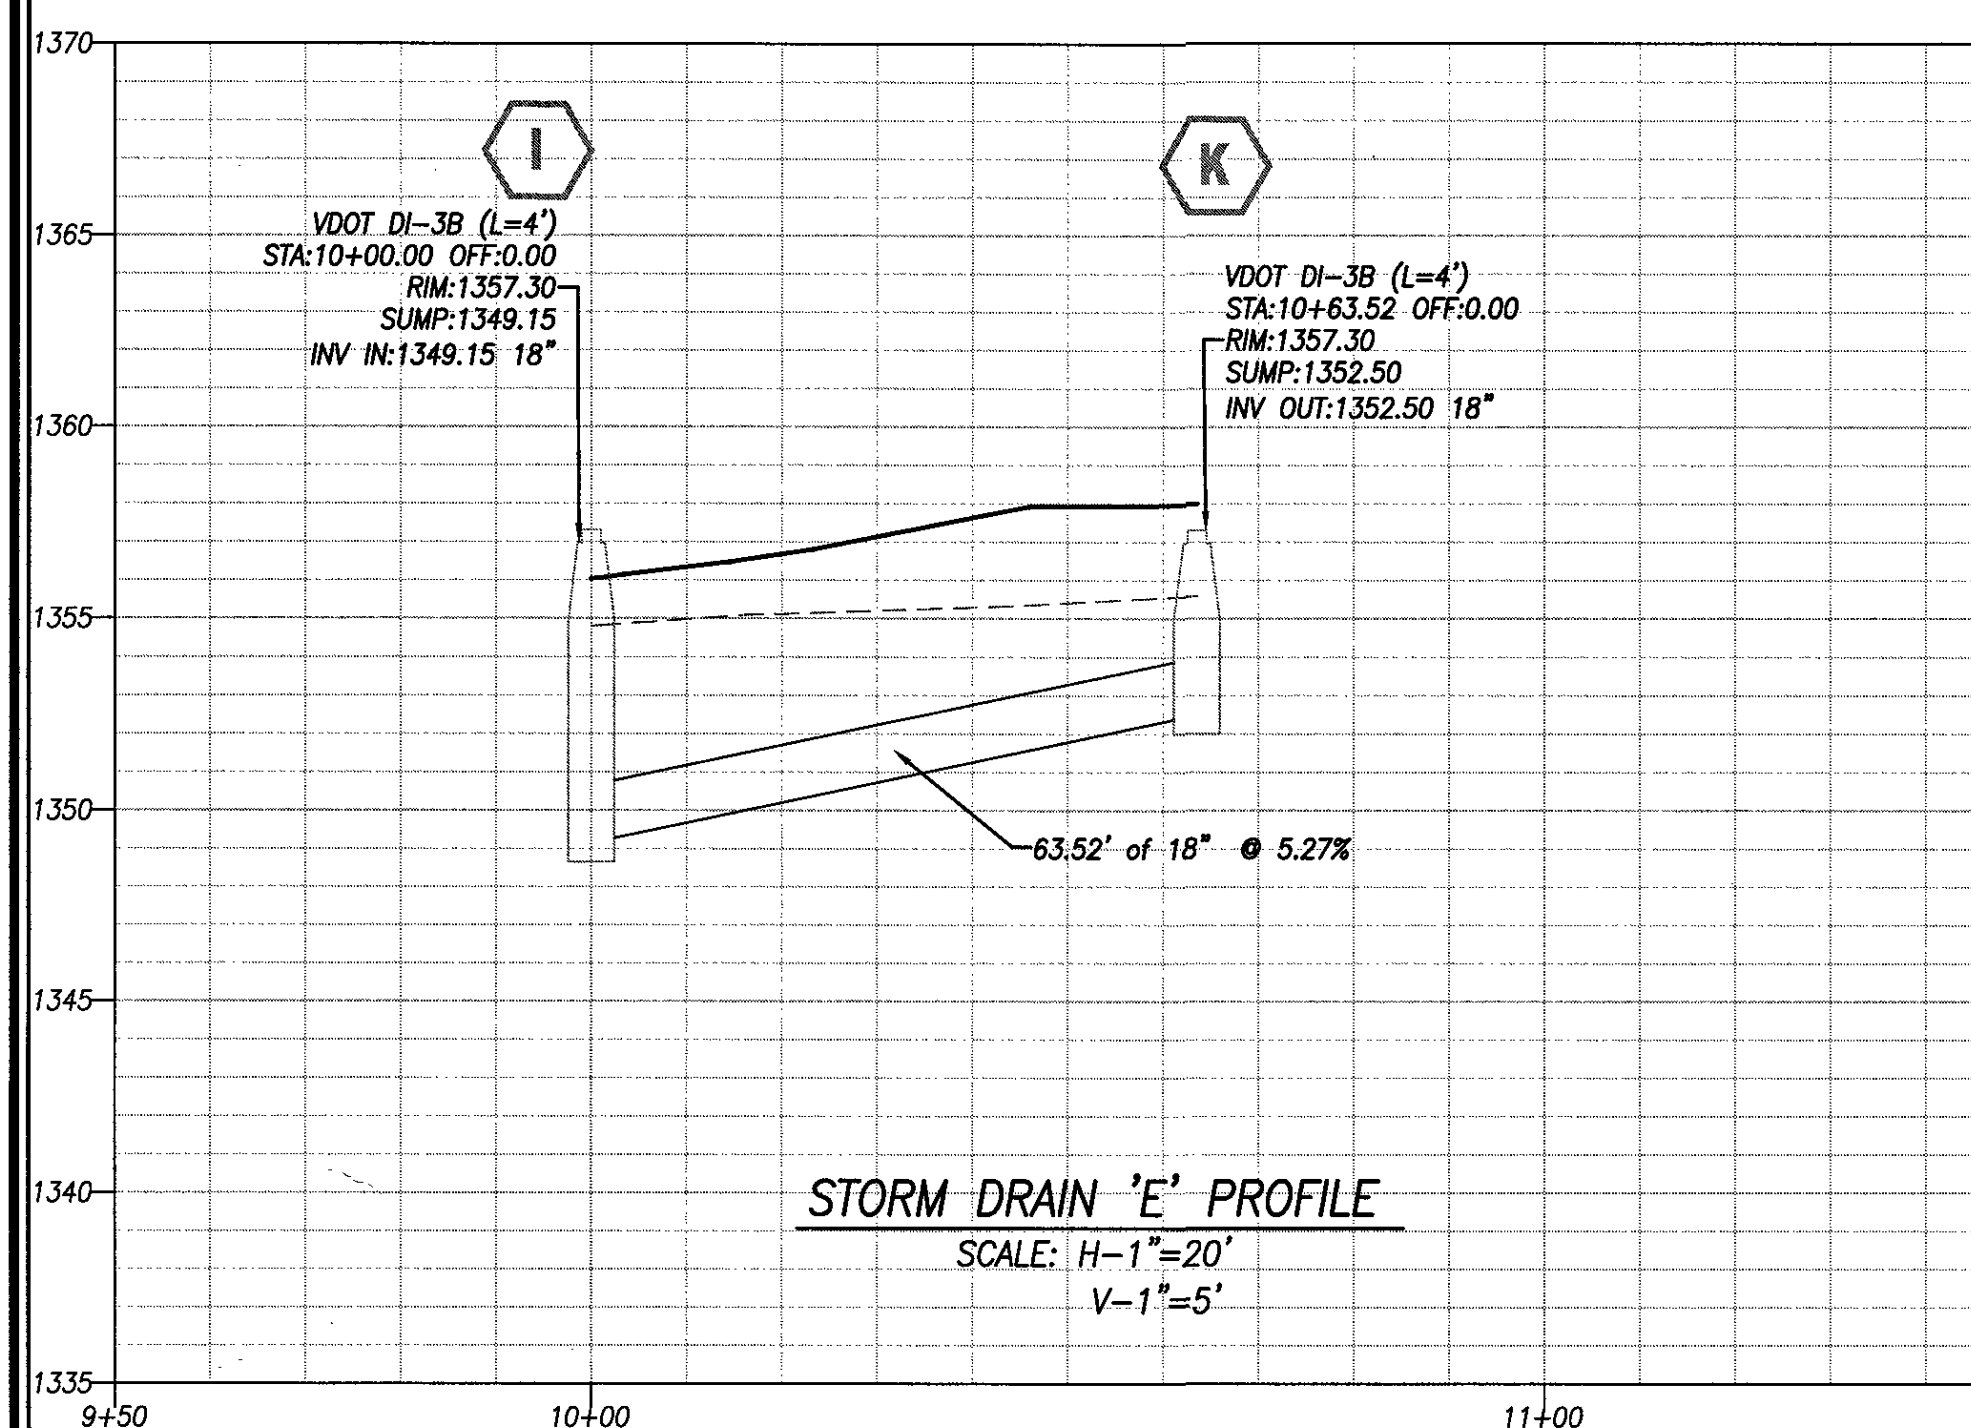

No.	Revision	By	Appd.	Date	Drawn	MsM
1	WWVA COMMENTS	ECI	RHW	4/24/18	Designed	ECI
2	WWVA COMMENTS	ECI	RHW	7/12/18	Checked	RHW
					Approved	RHW

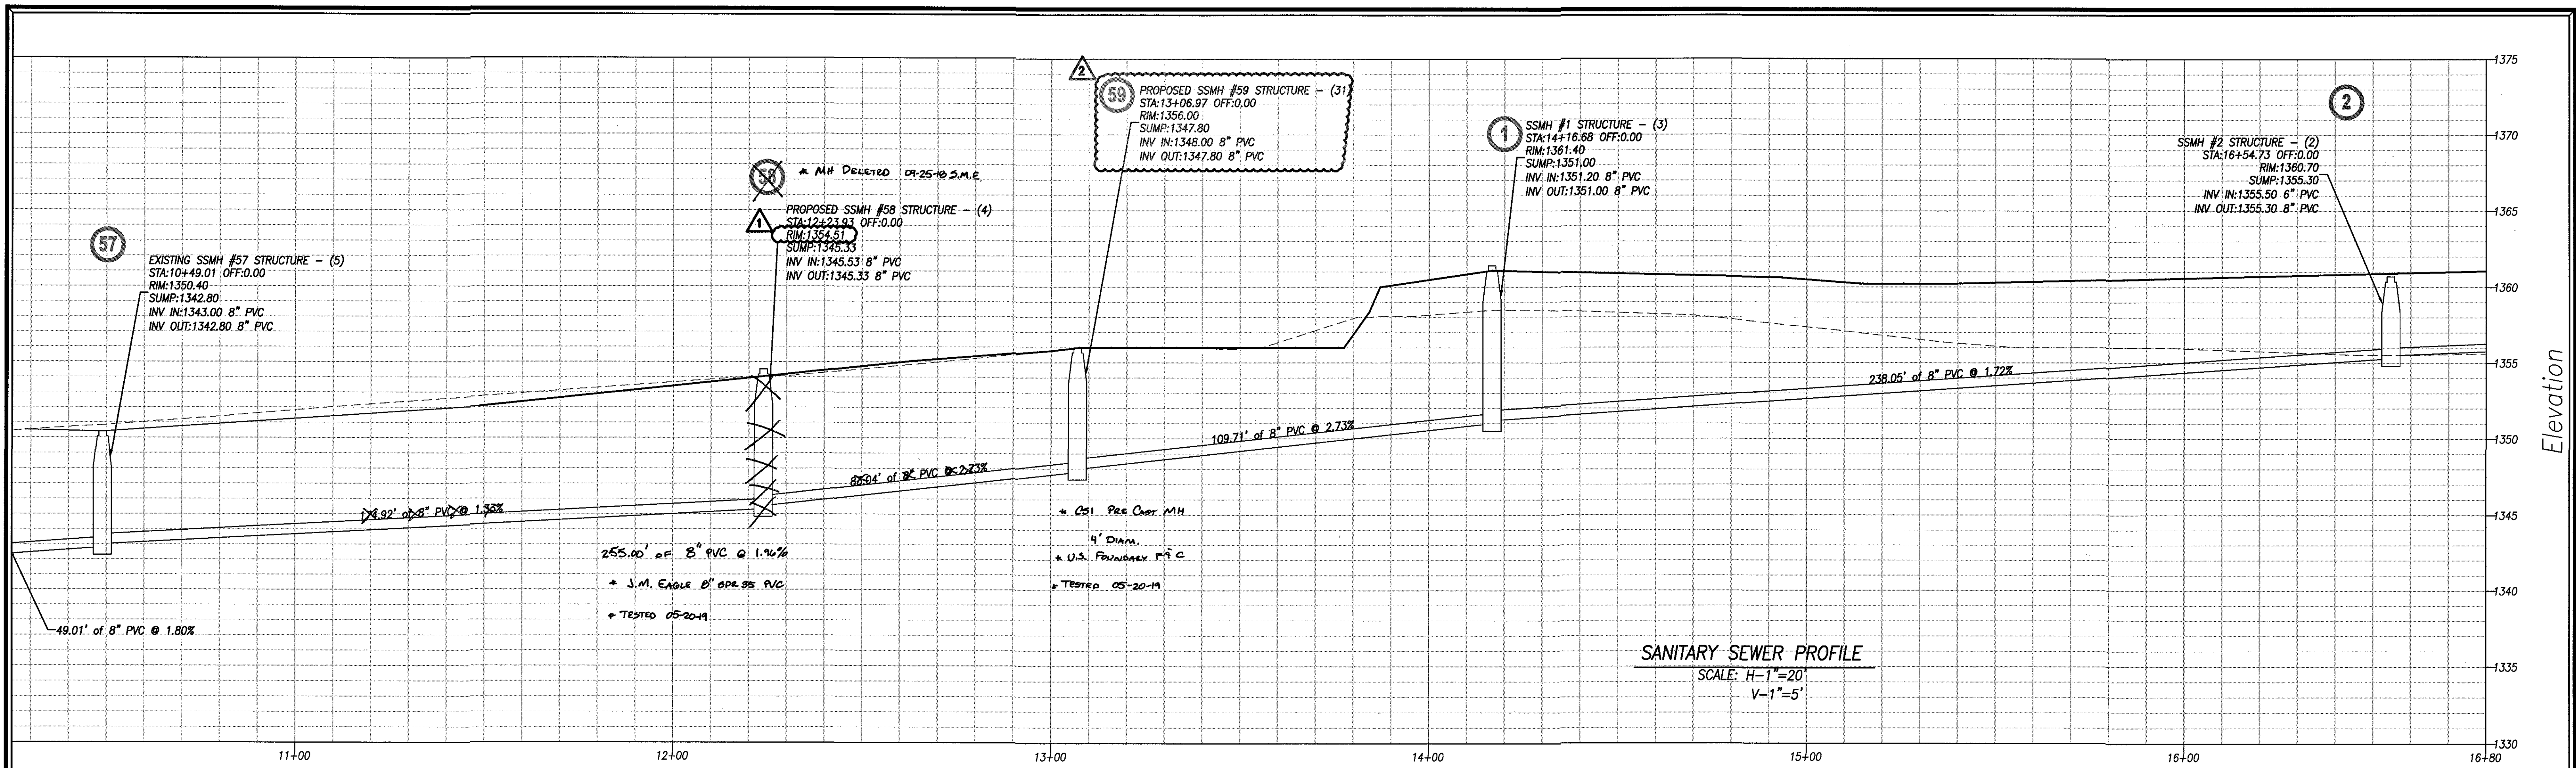