

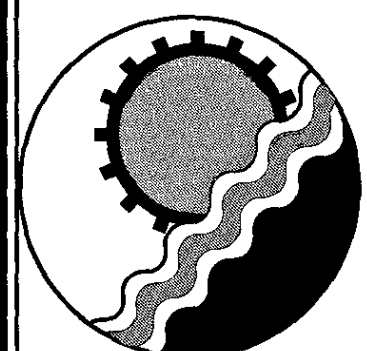
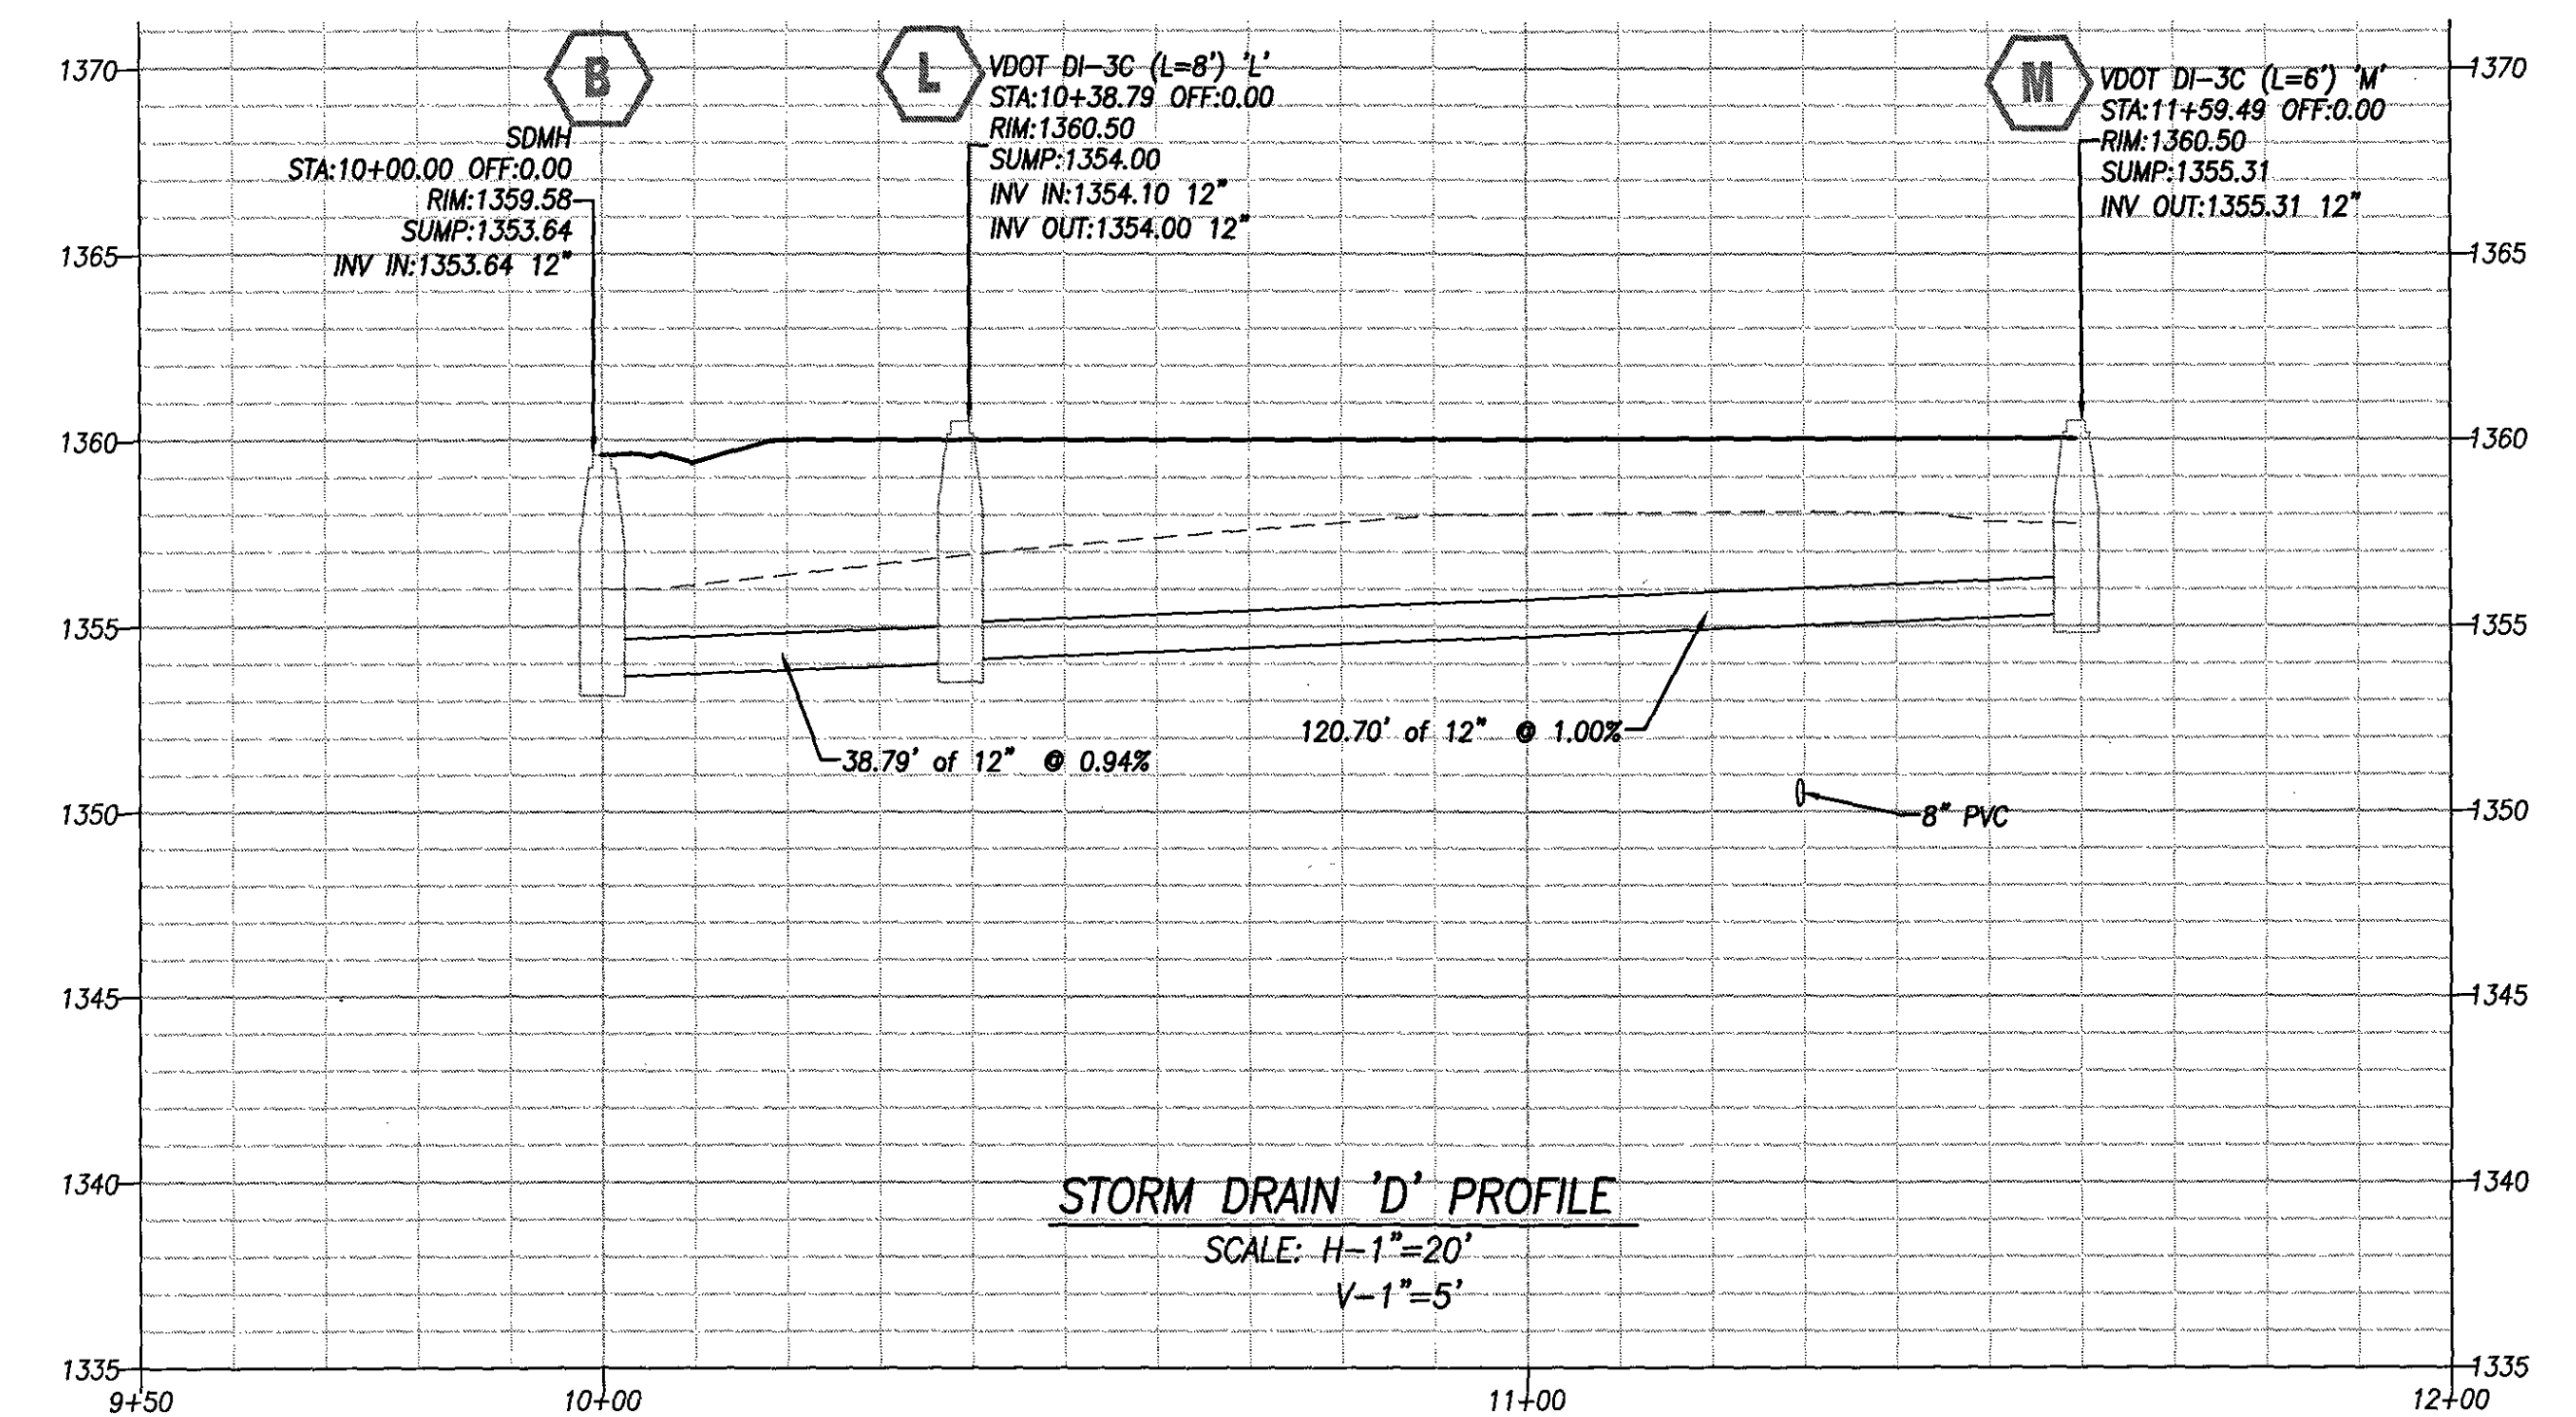
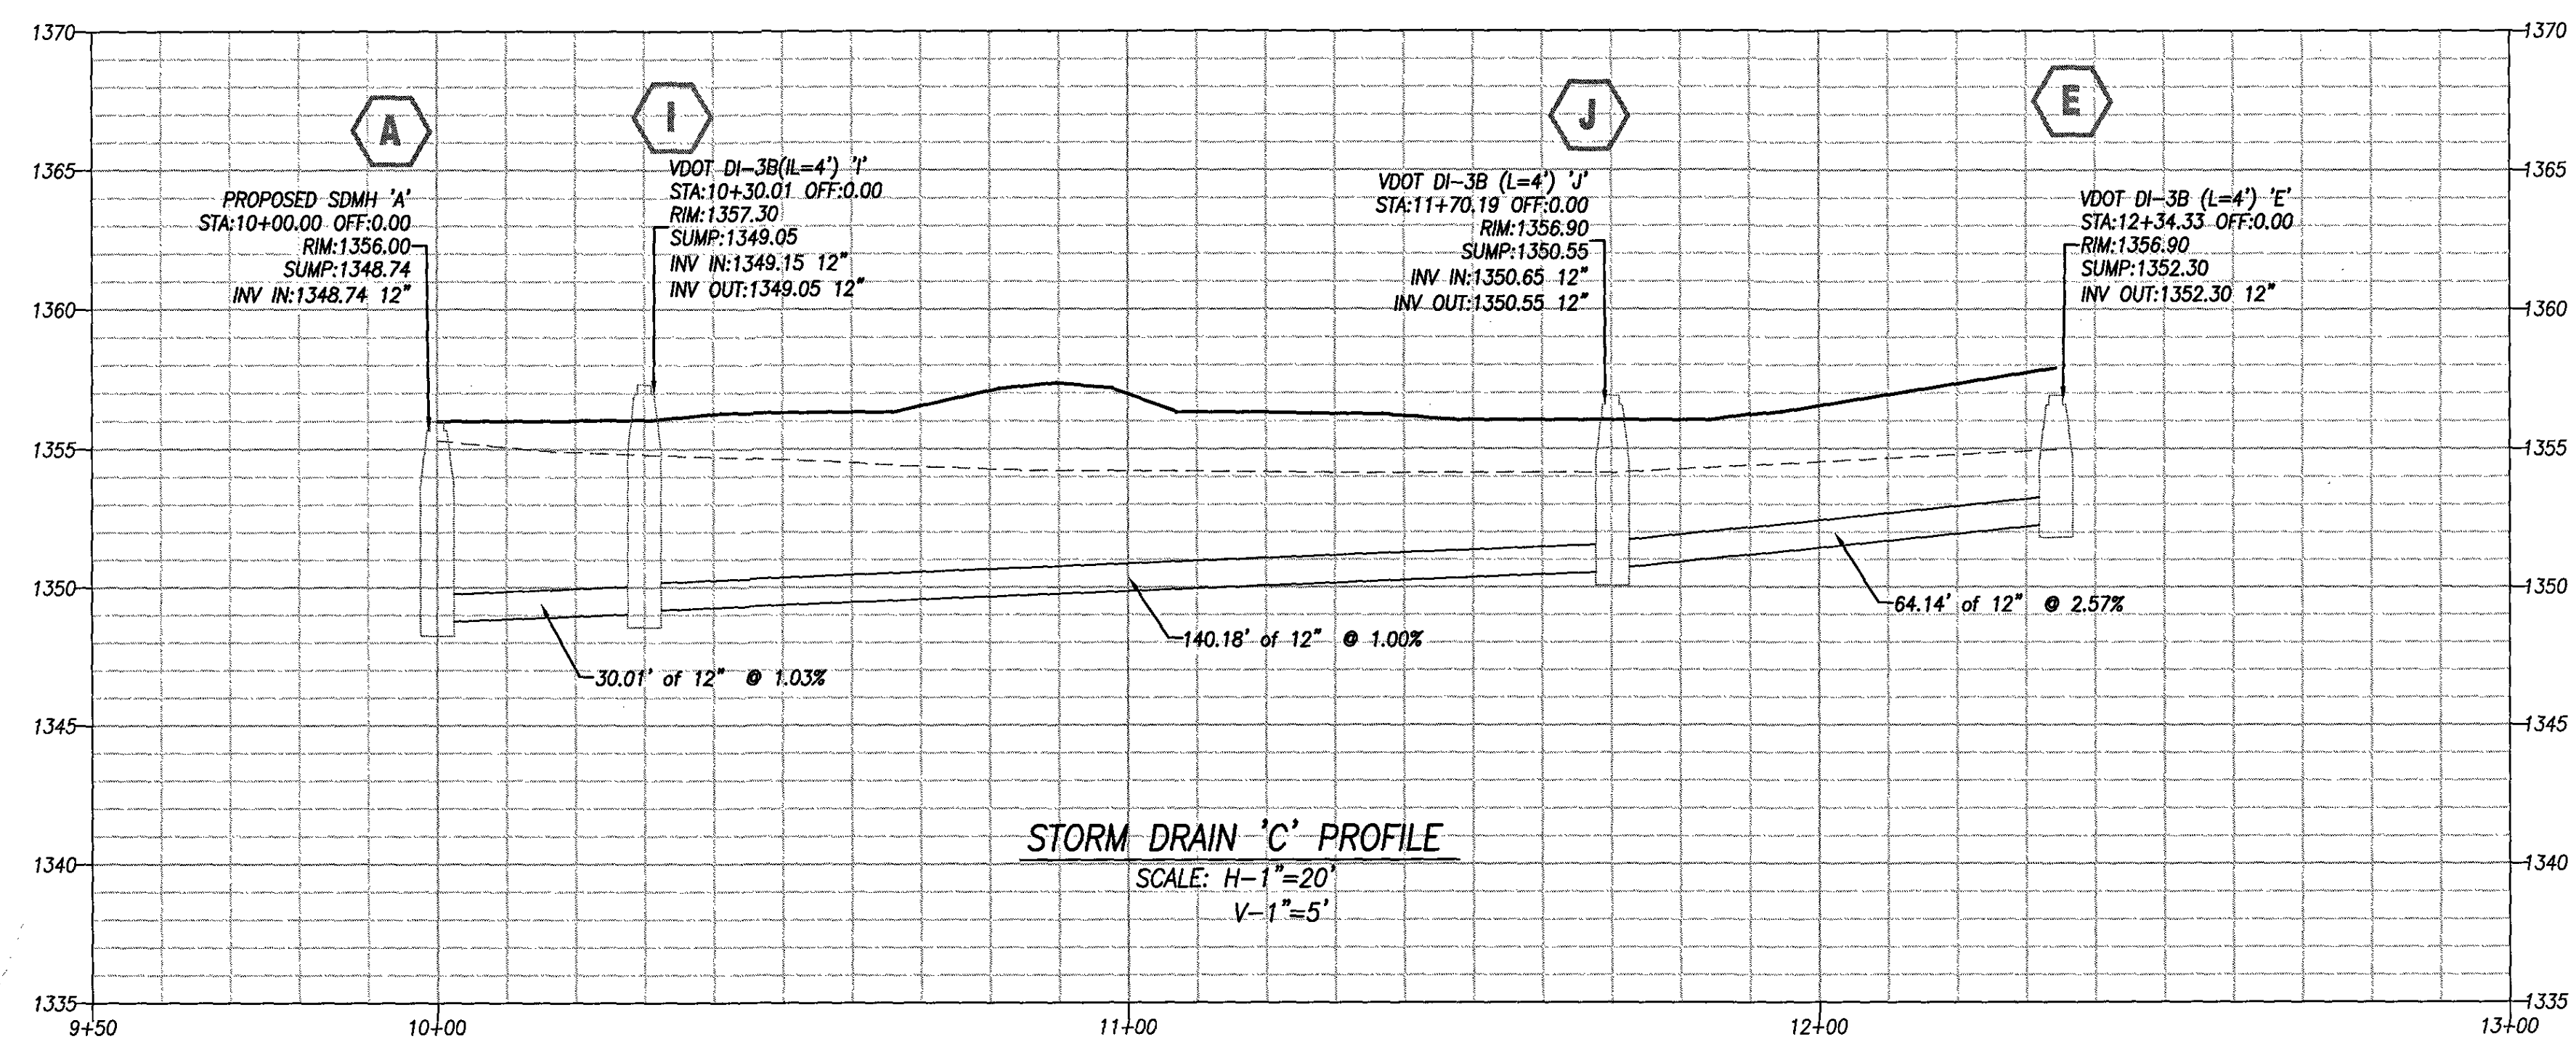


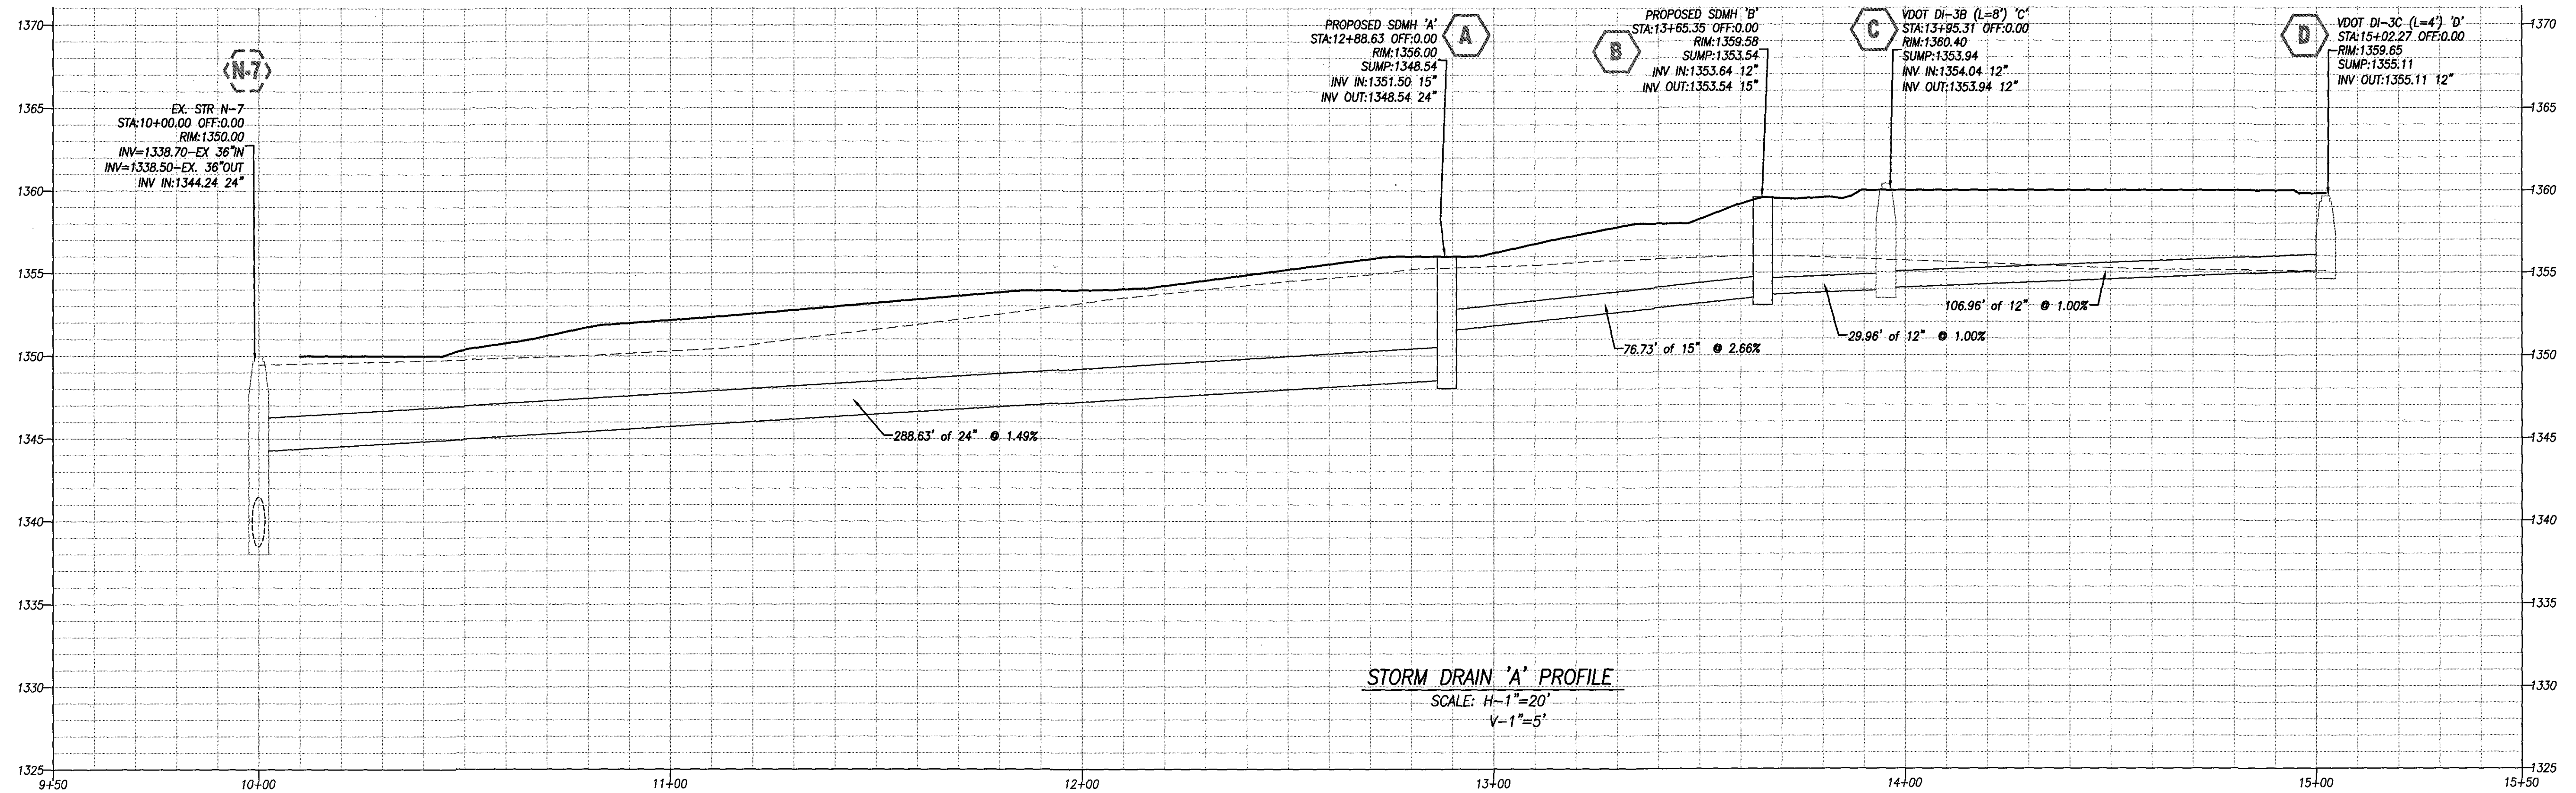

ENGINEERING CONCEPTS, INC.

94 GREENFIELD STREET
DALEVILLE, VIRGINIA 24083
540.473.1253

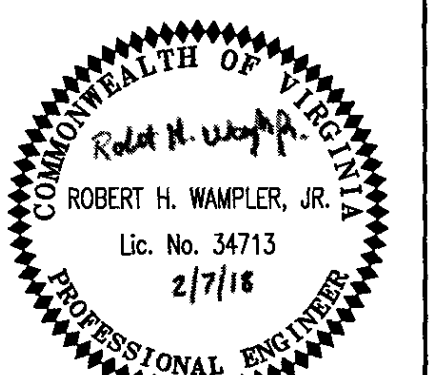

Drawn MsM	STORM DRAIN PROFILES DTC MULTIFAMILY - PHASE 2 DALEVILLE TOWN CENTER BOTETOURT COUNTY, VIRGINIA	SCALE: AS SHOWN
Designed ECI		DATE: FEB 7, 2018
Checked RHW		PROJECT: 17055
Approved RHW		C12