




ENGINEERING
CONCEPTS, INC.
"Creating Success"

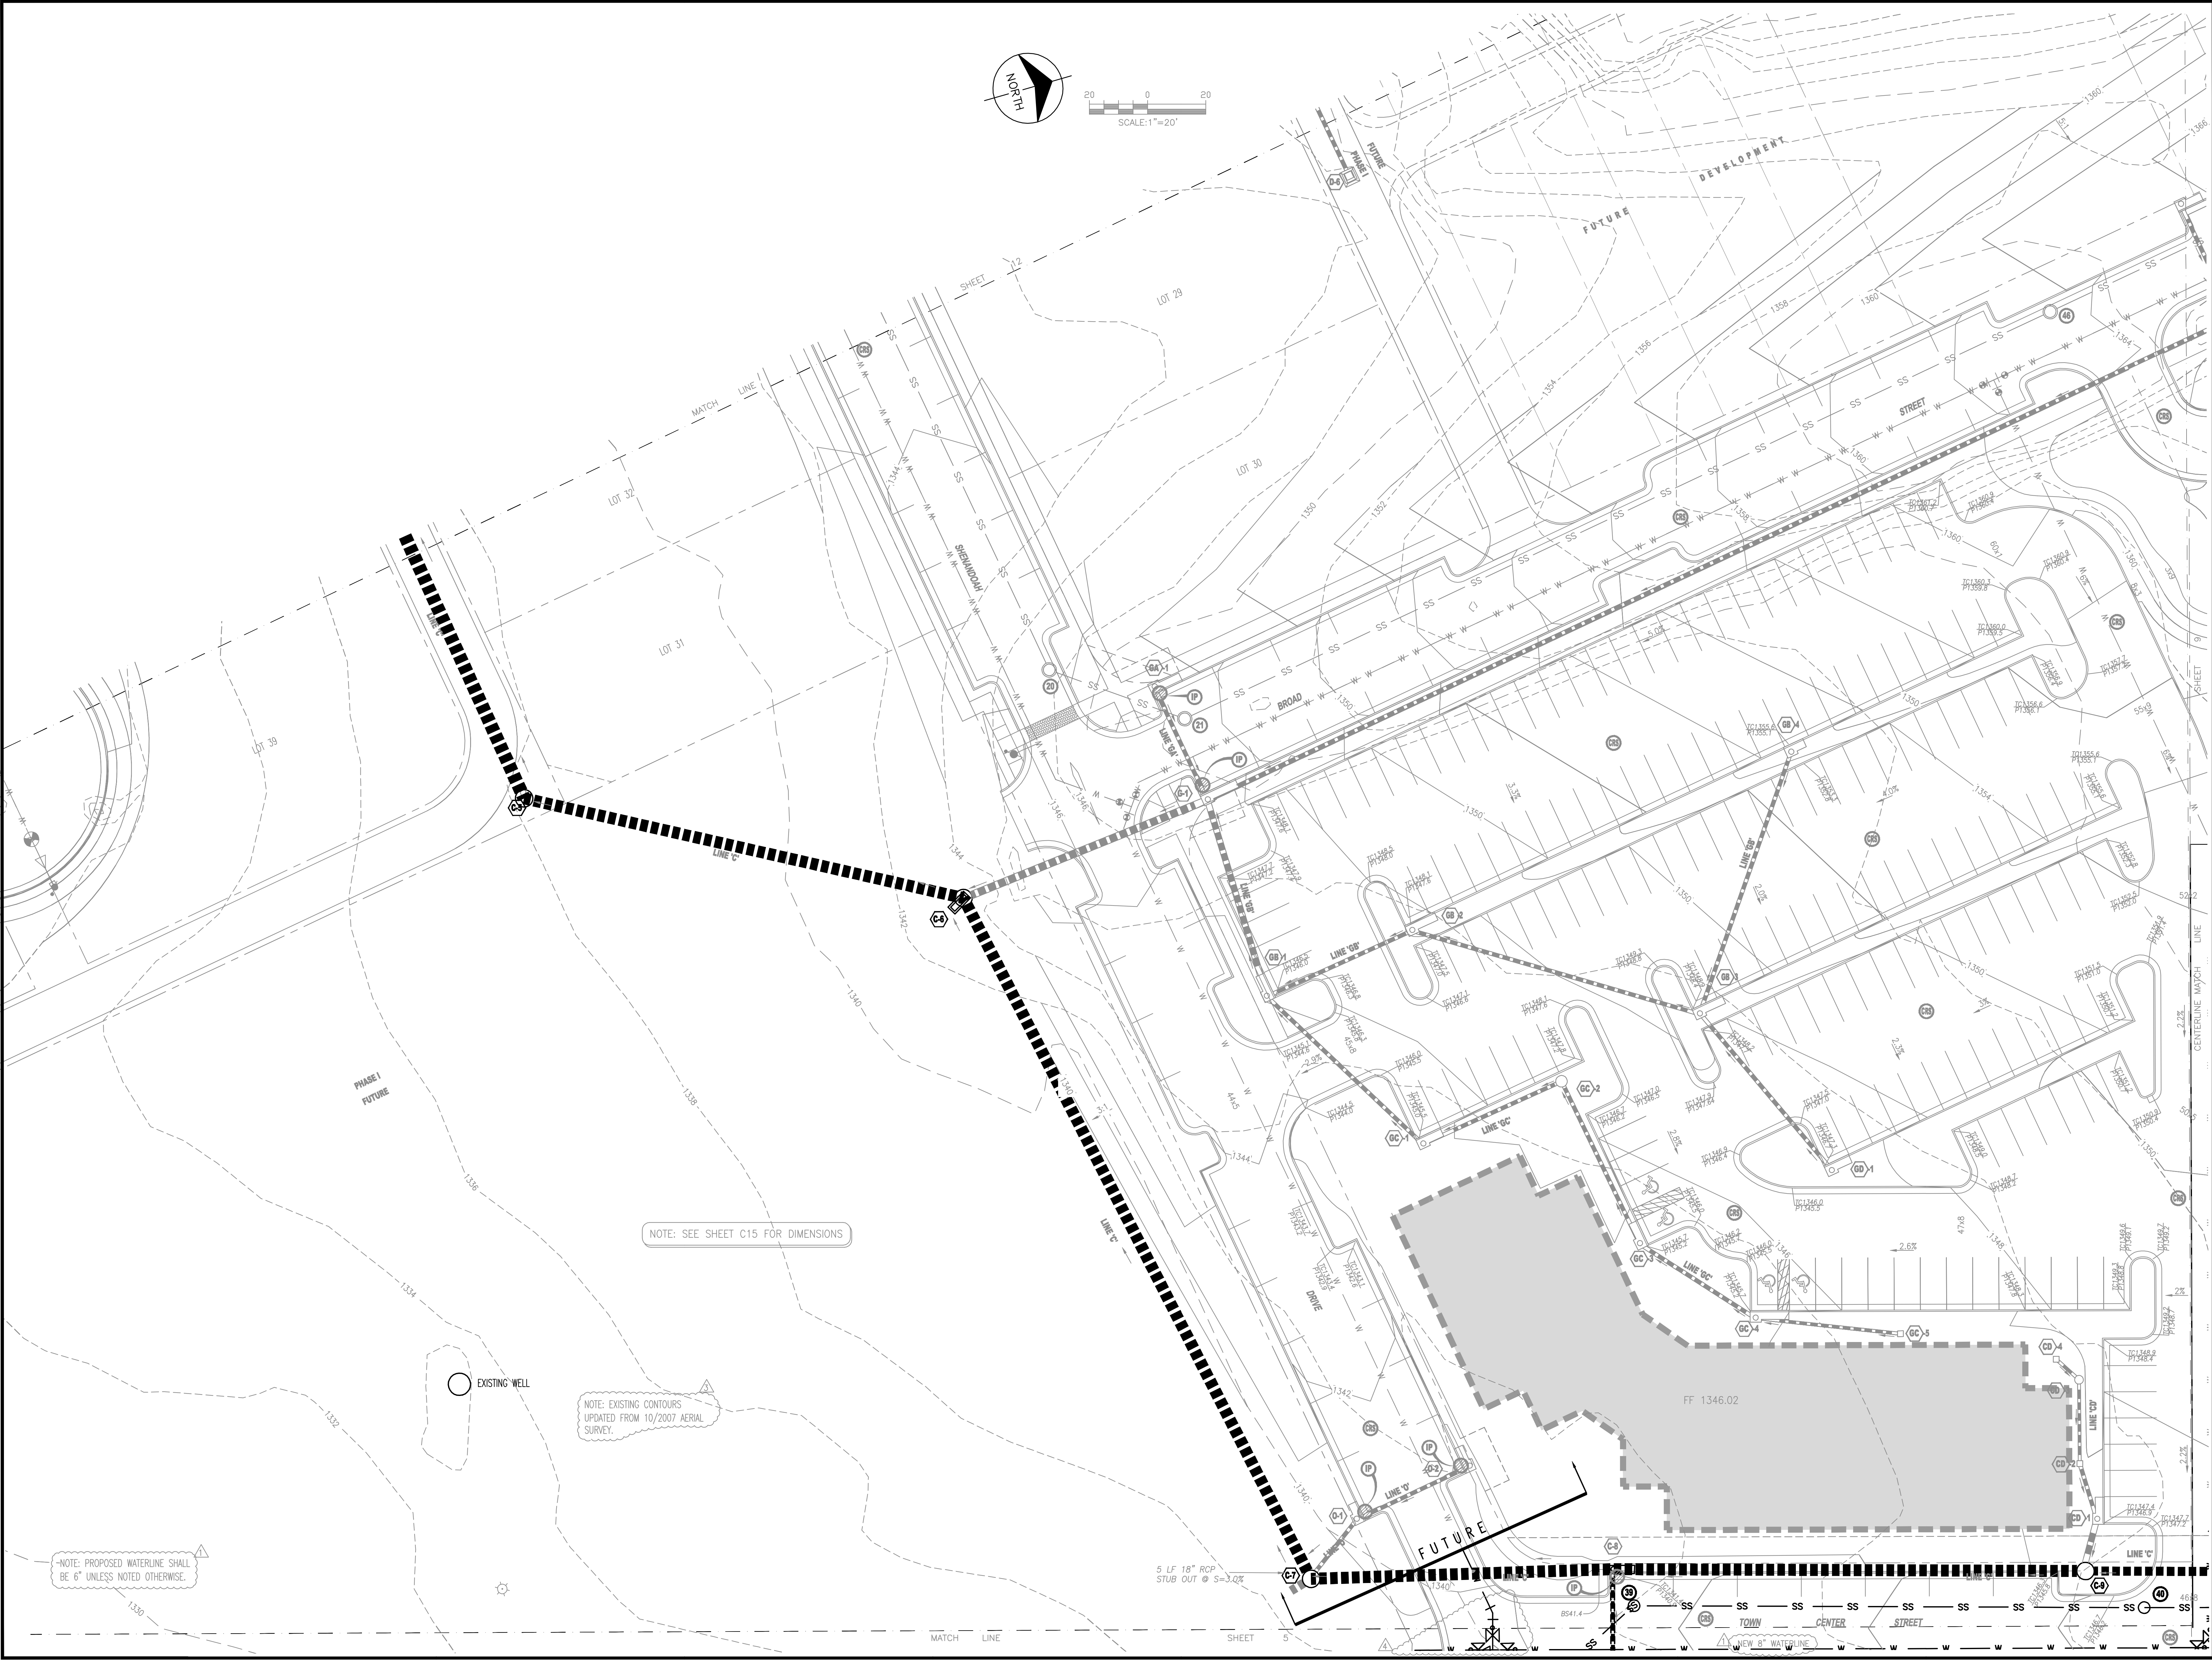

PROJECT FRALIN AND WALDRON
DALEVILLE TOWN CENTER

DRAWING COMPREHENSIVE DEVELOPMENT PLAN

SHEET
C-08

REVISIONS	
MARK	DATE
MSMJ	09/29/08
MSMJ	07/09/08
MSMJ	3/10/08

REVISIONS	
BY	DESCRIPTION
MSMJ	VARIOUS DESIGN DEVELOPMENT REVISIONS
MSMJ	VARIOUS DEVELOPMENT REVISIONS
MSMJ	VARIOUS COUNTY REVIEW COMMENTS

DATE	PROJECT	DESIGNED	DRAWN	CHECKED
5/8/08	03083	RHW	MSMJ	RHW