




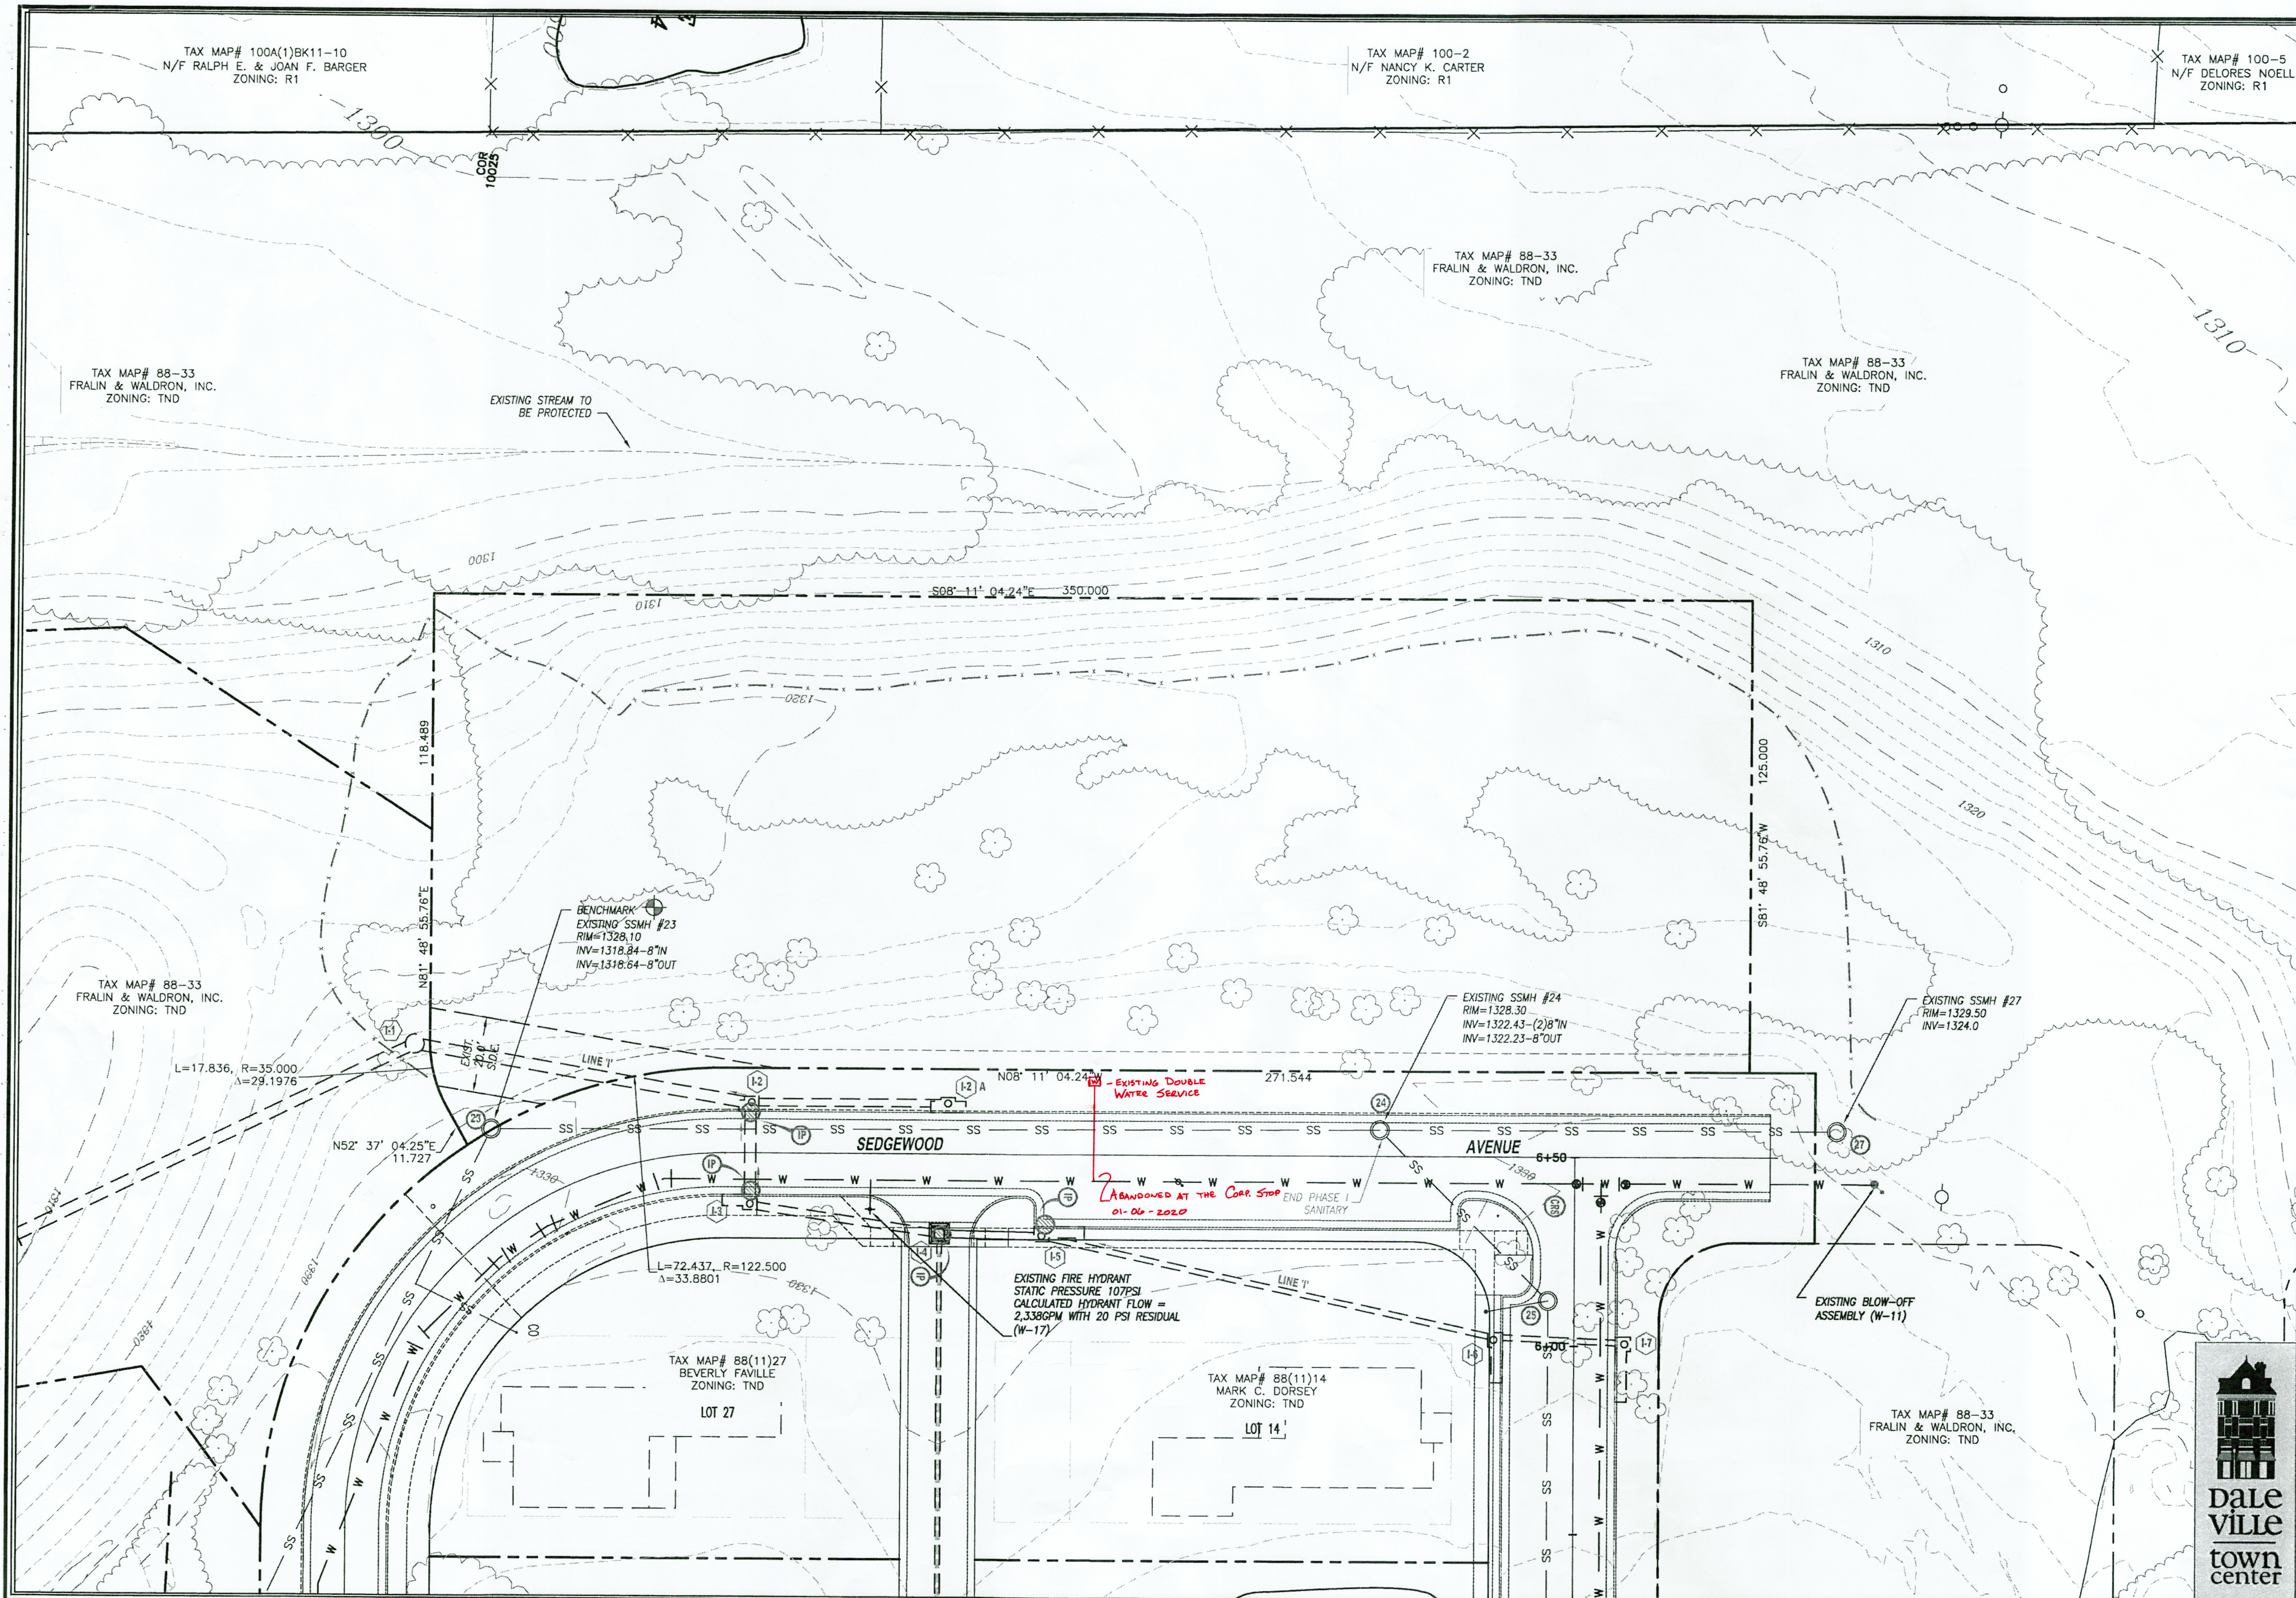

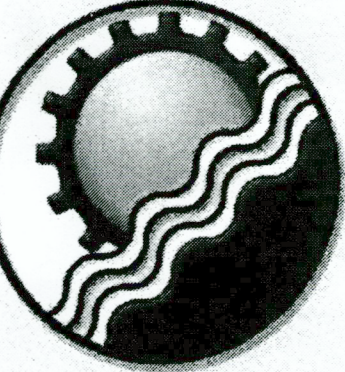

**ENGINEERING
CONCEPTS, INC.**
94 GREENFIELD STREET
DALEVILLE, VIRGINIA 24083
540.473.1253

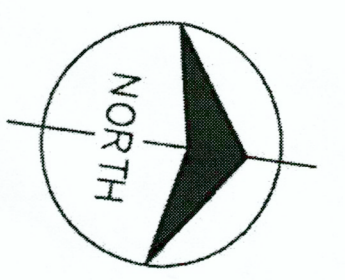


NORTH

No.	Description	Date

DALEVILLE TOWN CENTER-PH 2C
BOTETOURT COUNTY - VA

SEDGEWOOD AVENUE
EXISTING CONDITIONS

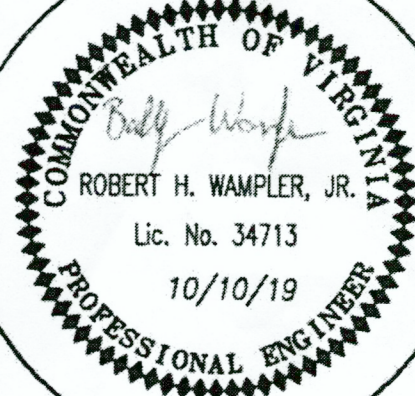

DALEVILLE
town center

0 20 40
GRAPHIC SCALE

PROJECT: 18038

C03