



PLAN
SURVING
POINTS
NOTE BOOK
No. 1
ALIGNMENT CHANGES
N. OF PLAN CHANGES

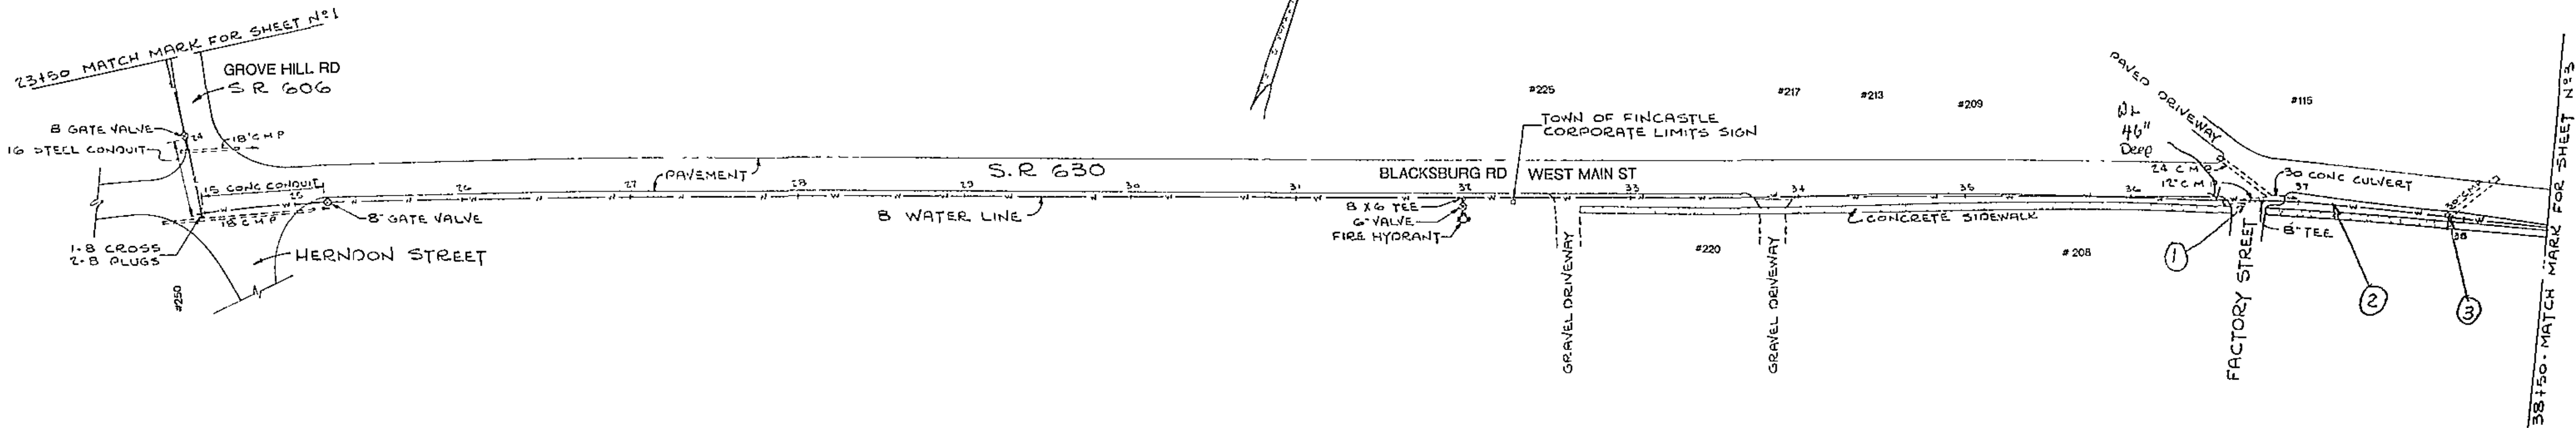

PLAN
SCALE: 1"=50'

PROFILE
SURVING
POINTS
NOTE BOOK
No. 2
ALIGNMENT CHANGES
N. OF PLAN CHANGES

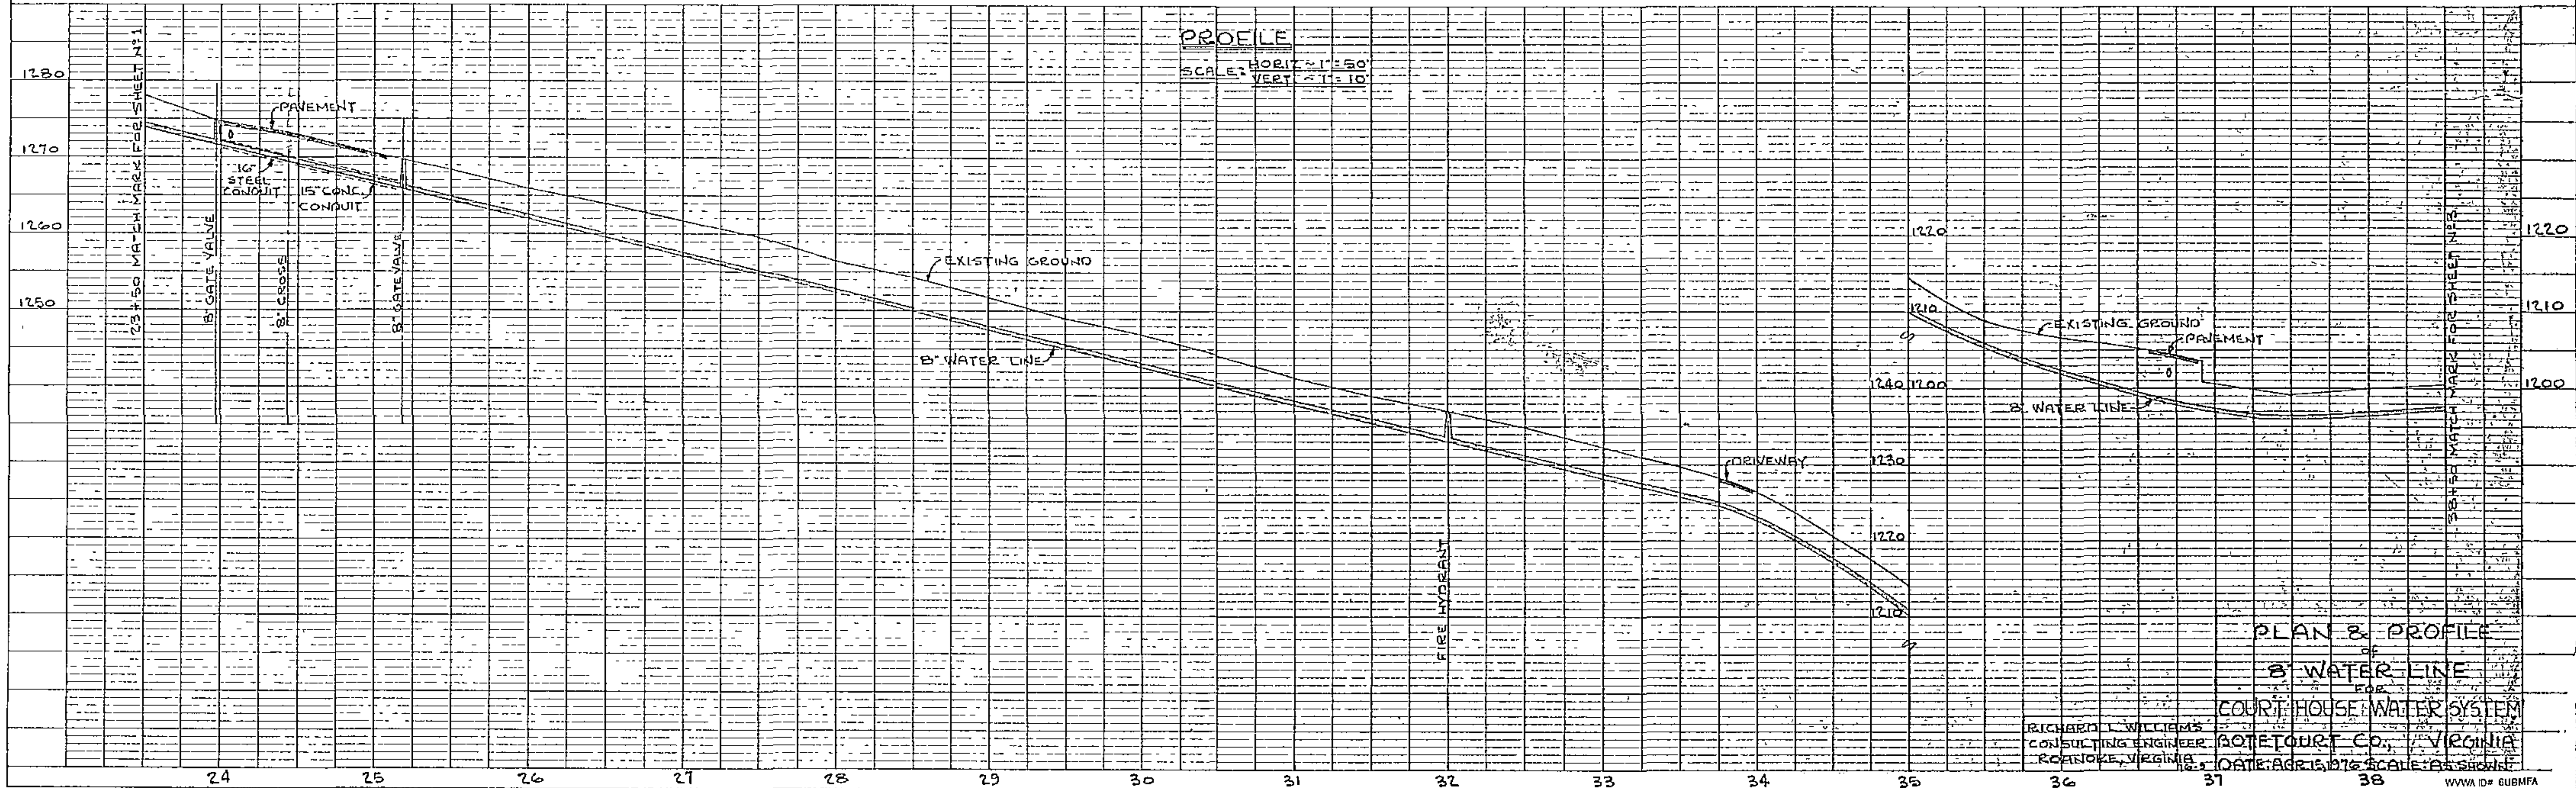

PLAN & PROFILE
OF
B WATER LINE
FOR
COURT HOUSE WATER SYSTEM

RICHARD L. WILLIAMS
CONSULTING ENGINEER
ROANOKE, VIRGINIA
DATE: APR 15, 1976 SCALE: AS SHOWN