



NOTE: SEE SHEET 6A OF 25 TOWN OF FINCASTLE WASTEWATER COLLECTION AND TREATMENT SYSTEM PLAN FOR DEVIATIONS THIS AREA.

SEE SHEETS 10, 14 FOR PROFILES


SEE SHEETS 10, 13A, 14 FOR PROFILE

NOTE: ALL PROPOSED SEWER LINES TO BE 8" IN DIAMETER
 NOTE: REFERENCE DRAPER ADEN ASSOCIATES WASTEWATER SYSTEM PLANS (NO. 75-194)
 NOTE: REFERENCE VIRGINIA DEPARTMENT OF HIGHWAYS PROJECT 0220-011-101, PE 10 SHEETS 7, 8, 19
 NOTE: 1000' GRID BASED ON VA STATE PLANE COORDINATE SYSTEM DATUM VERTICAL DATUM 1929 G.A.

NOTE: SEWER LINES ARE LAID OUT SUCH AS TO PICK UP ALL SEWER DISCHARGE LINES PLUMBING ON EACH FLOOR UP SEPTIC TANK DISCHARGE LINES

NOTE: ROCK QUANTITIES ARE THE ENGINEER'S ESTIMATE FOR AVERAGE AND TO BE VERIFIED IN THE FIELD
 NOTE: THERE SHALL BE A MIN. OF 10' HORIZONTAL SEPARATION BETWEEN ALL OVERLAPPING SEWER LINES WHERE SPECIFIED

NOTE: ALL PROPOSED SEWER LINES TO BE 8" IN DIAMETER
 NOTE: SEWER LINES ARE LAID AT SUCH SETTING AS TO PICK UP FLOOR PLUMBING AND WASTE LINES UP SEPTIC TANK DISCHARGE LINES
 NOTE: BEFORE STARTING CONSTRUCTION OF THE SEWER LINES, ALL EXISTING POWER LINES TO BE LOCATED BY THE POWER COMPANY. BURIED POWER LINES AT 900-344-1471
 NOTE: REFERENCE VIRGINIA DEPARTMENT OF HIGHWAYS PROJECT 0220-011-101, PE 10 SHEETS 08, 10
 NOTE: REFERENCE DRAPER ADEN ASSOCIATES WASTEWATER SYSTEM PLANS (NO. 75-194)
 NOTE: THERE SHALL BE A 10' MIN HORIZONTAL SEPARATION BETWEEN ALL OVERLAPPING SEWER LINES

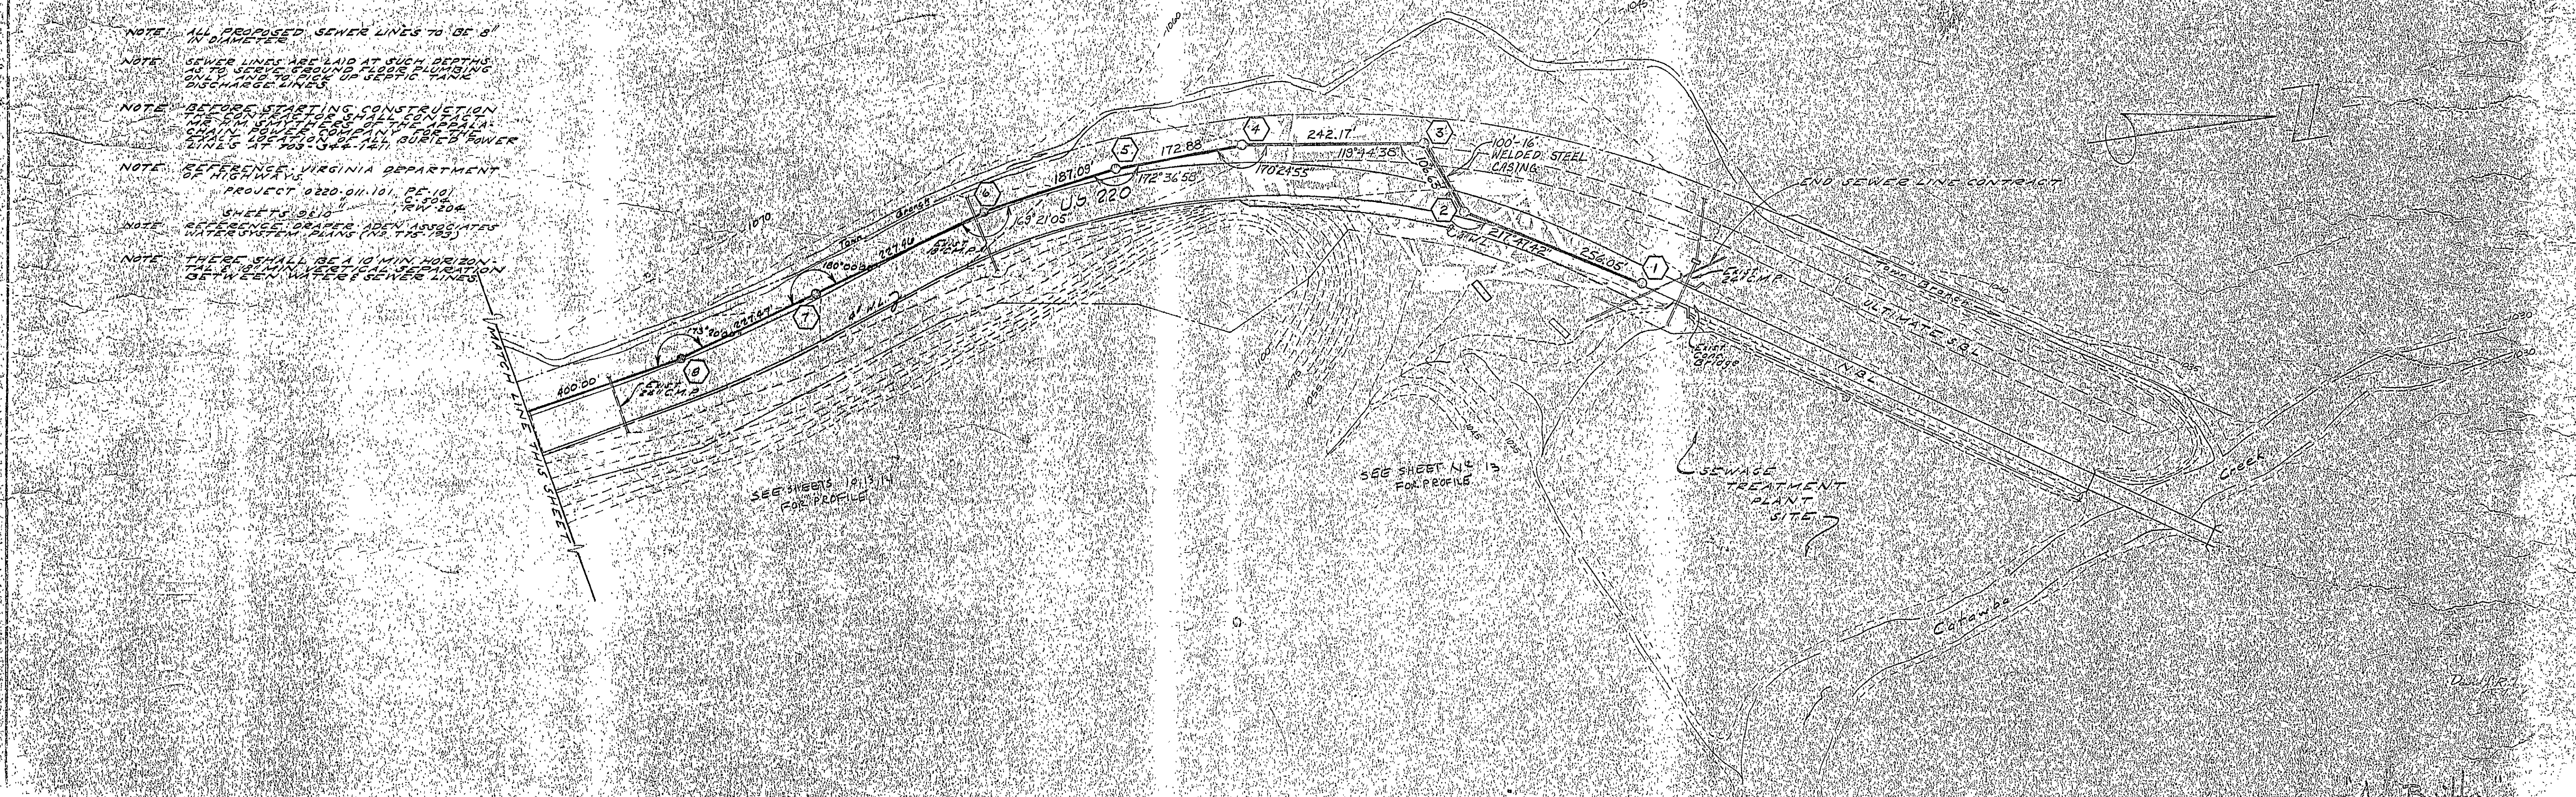

SEE SHEETS 10, 13, 14 FOR PROFILE

SEE SHEET NO. 13 FOR PROFILE

SEWAGE TREATMENT PLANT SITE

DRAPER-ADEN ASSOCIATES, INC.
 ENGINEERS SURVEYORS PLANNERS
 BLACKSBURG, VIRGINIA

DESIGNED DJR
 DRAWN DJR
 CHECKED DJR
 DATE SEPTEMBER 1, 1977

TOWN OF FINCASTLE
 WASTEWATER COLLECTION & TREATMENT SYSTEM
 BOTETOURT COUNTY, VIRGINIA

REVISIONS:
 3-29-79 CHW
 6-15-79 WLB
 2-10-81 GDM

SCALE: 1"=100'
 CONTOUR INTERVAL=5'
 PLAN NO. T-75-194

SP. 6 OF 25