
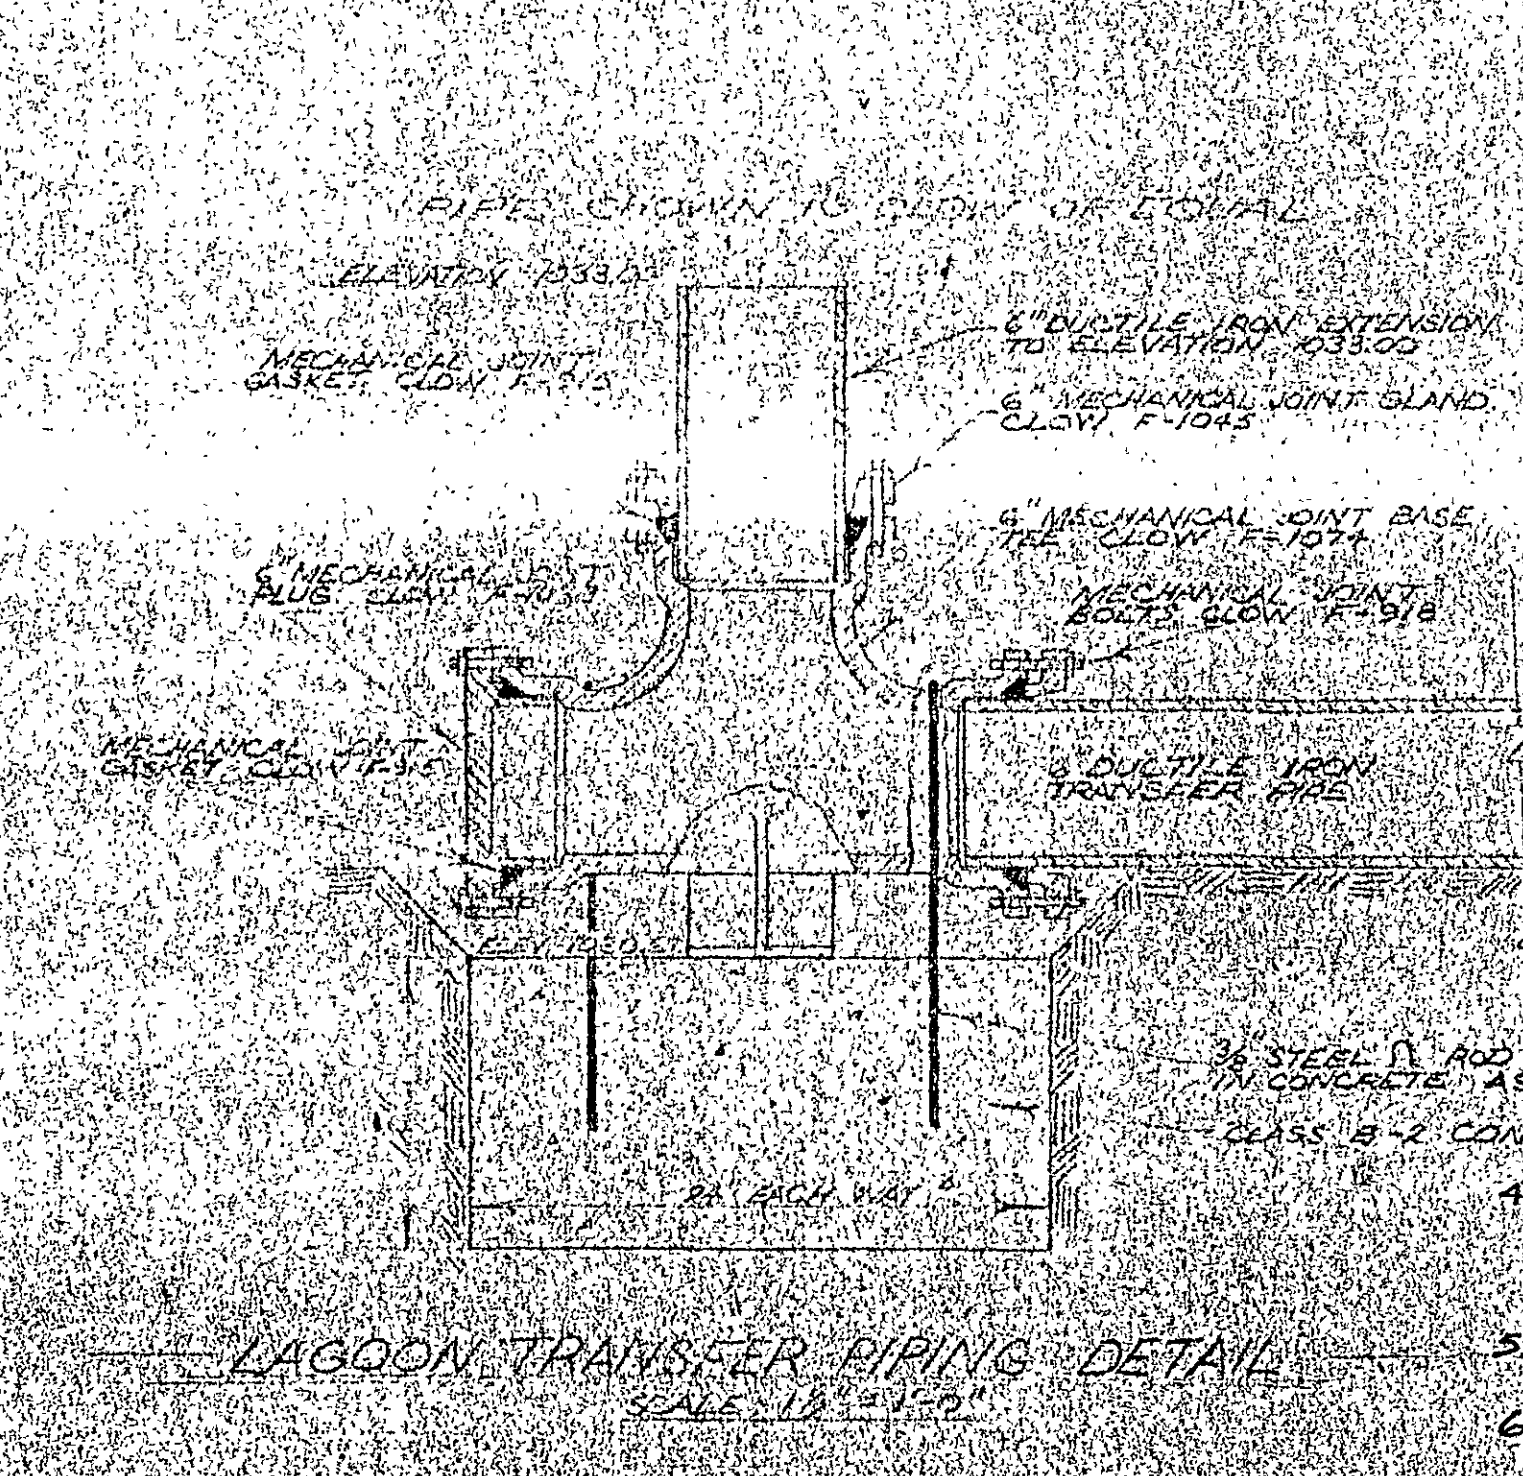
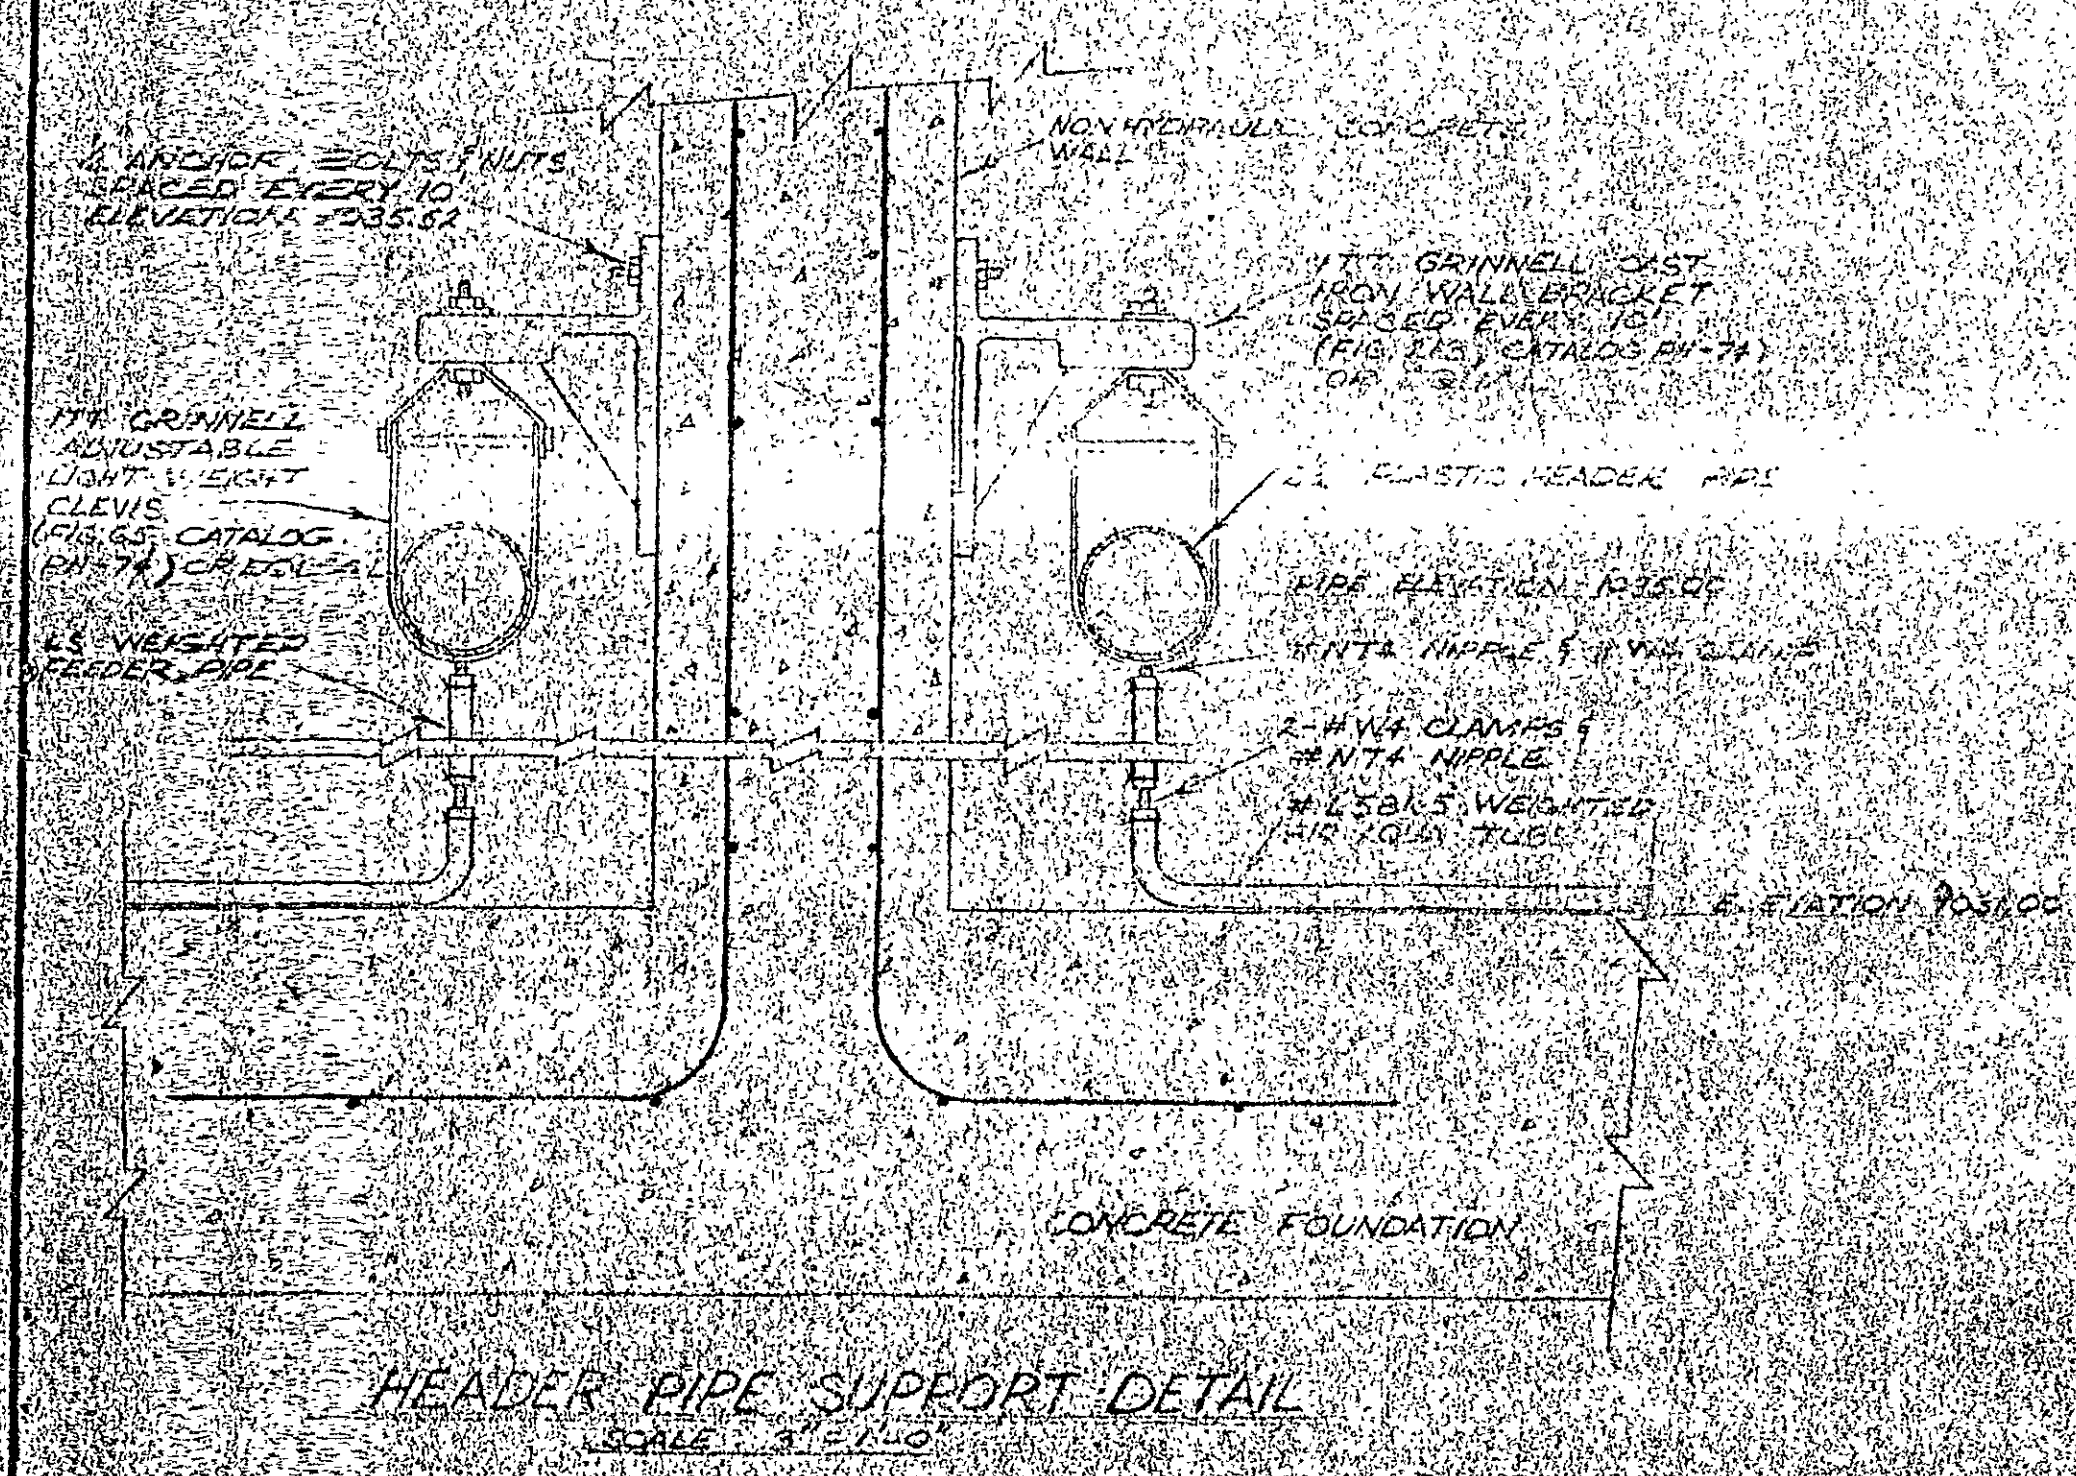


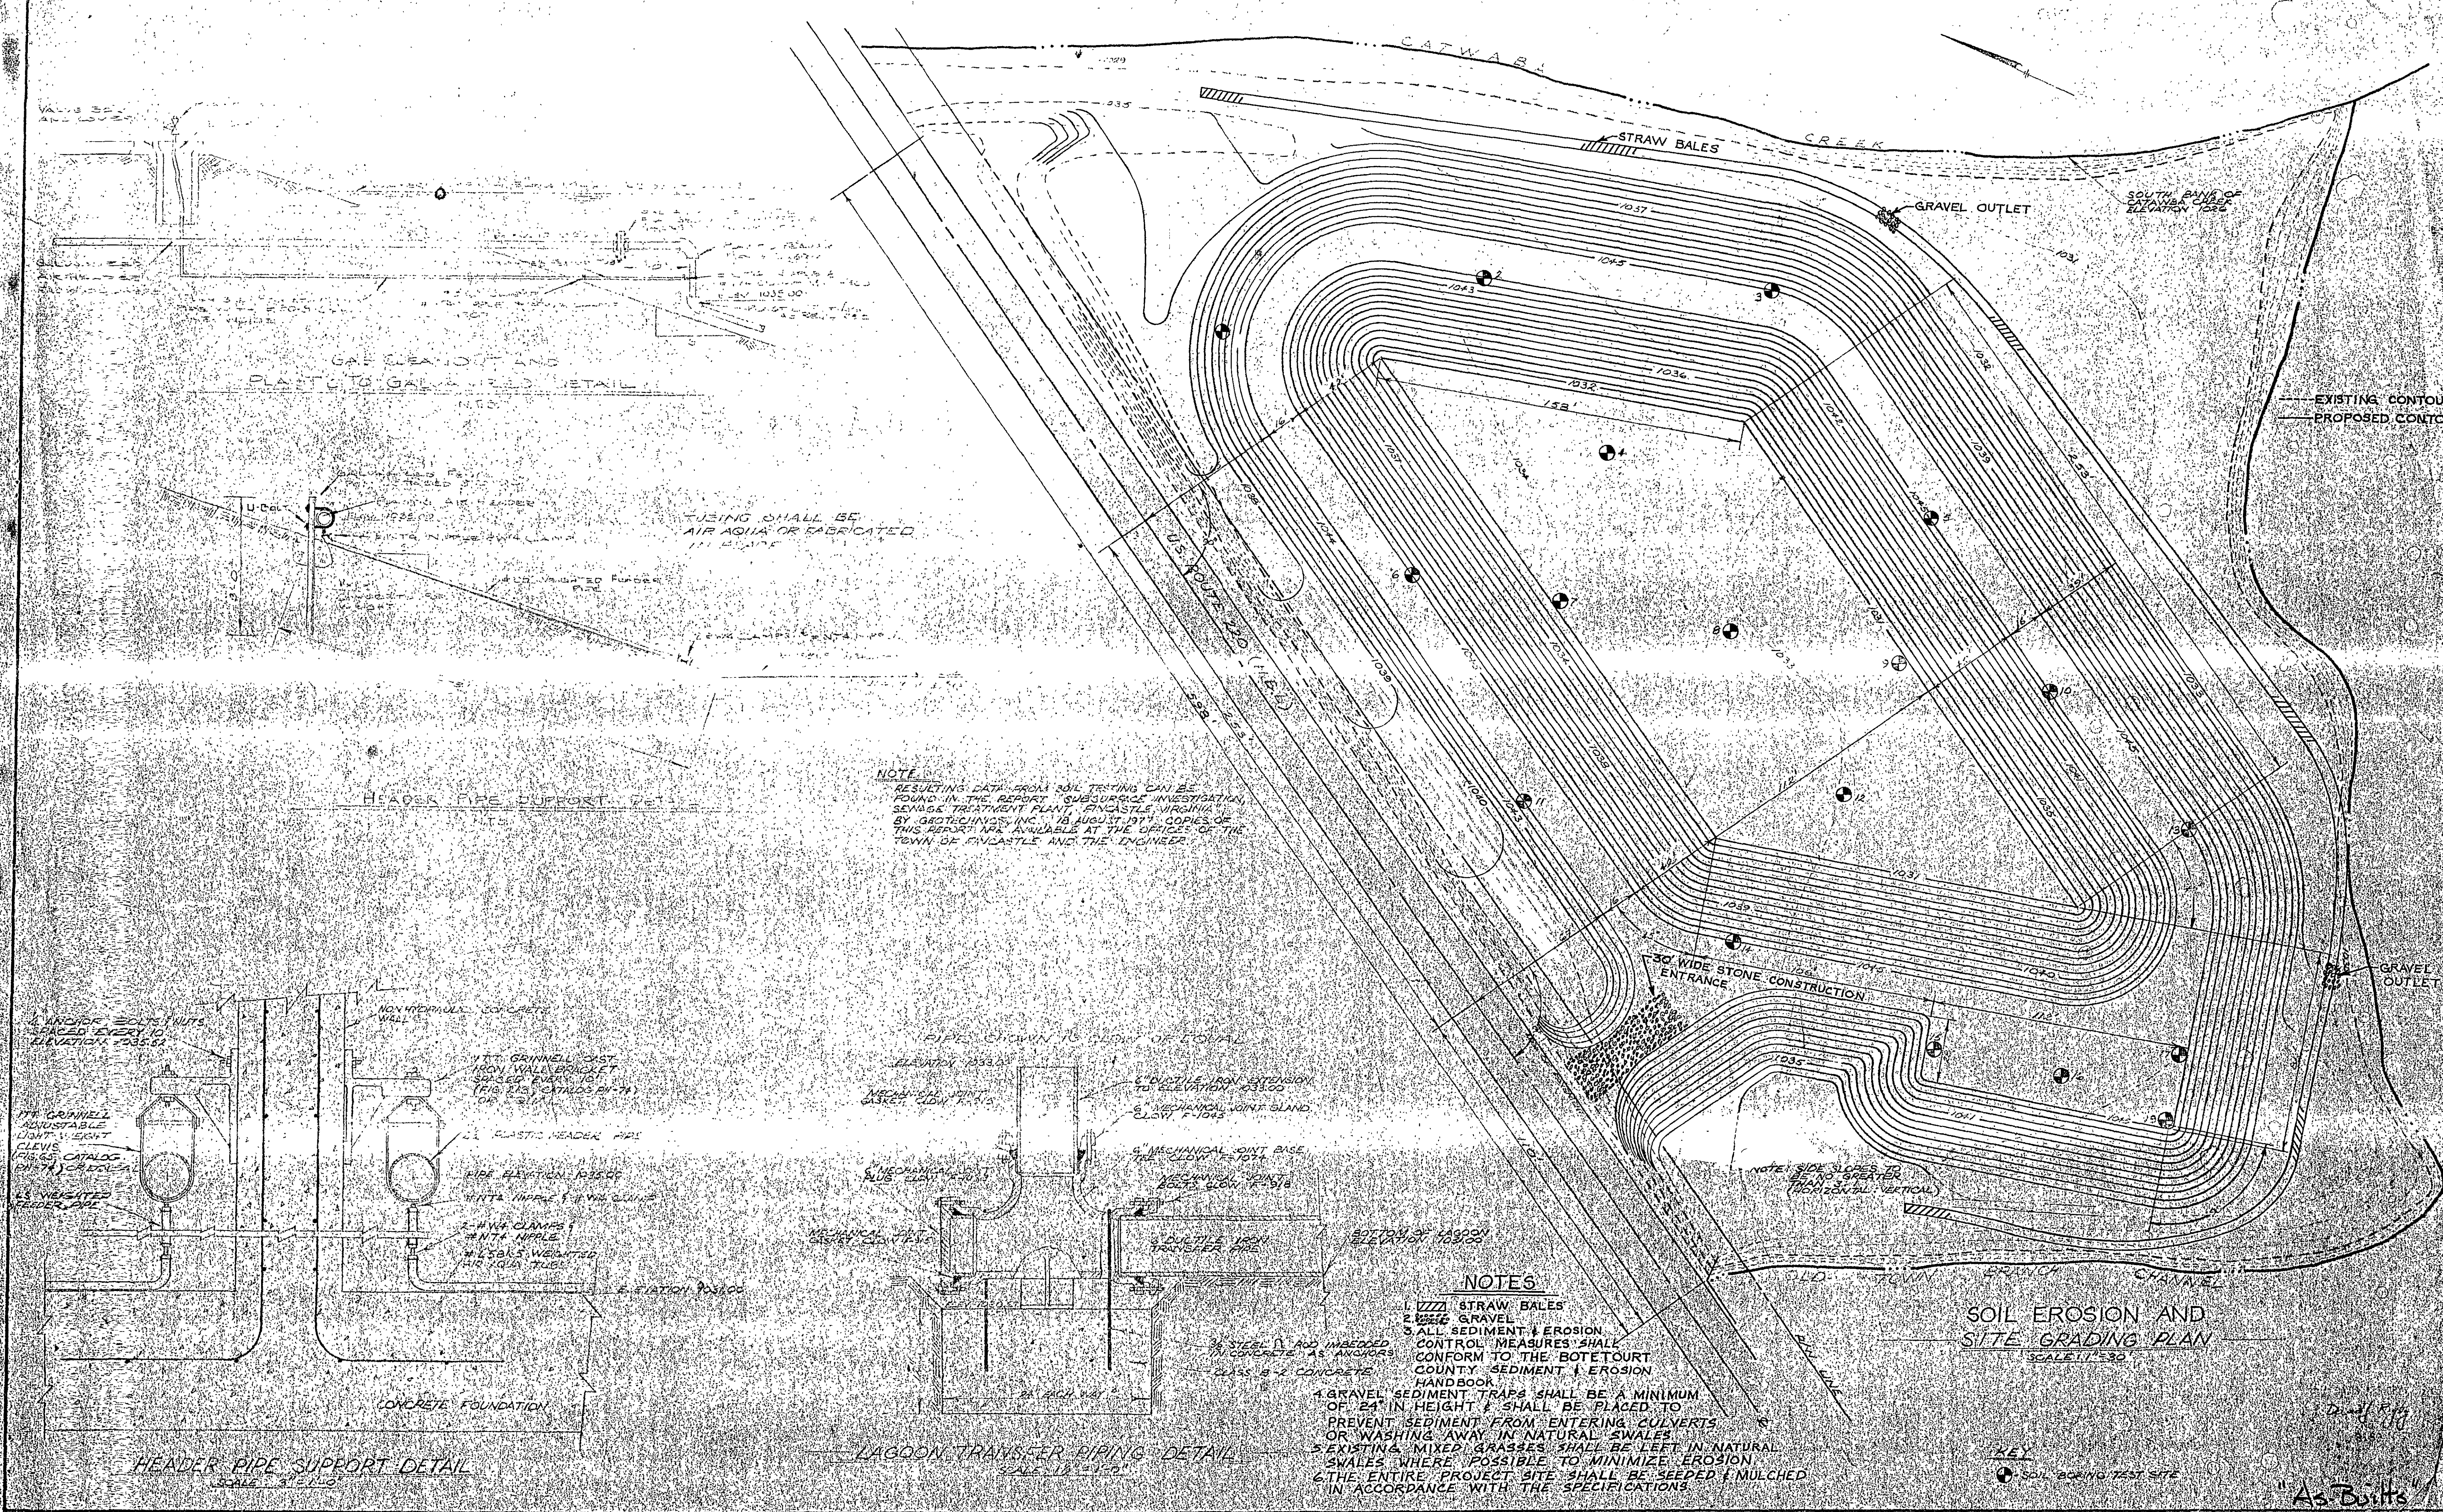

- NOTES**
1. ~~1~~ 1. ~~ZZZ~~ STRAW BALES
 2. ~~2~~ 2. GRAVEL
 3. ALL SEDIMENT & EROSION CONTROL MEASURES SHALL CONFORM TO THE BOTETOURT COUNTY SEDIMENT & EROSION HANDBOOK
 4. GRAVEL SEDIMENT TRAPS SHALL BE A MINIMUM OF 24" IN HEIGHT & SHALL BE PLACED TO PREVENT SEDIMENT FROM ENTERING CULVERTS OR WASHING AWAY IN NATURAL SWALES
 5. EXISTING MIXED GRASSES SHALL BE LEFT IN NATURAL SWALES WHERE POSSIBLE TO MINIMIZE EROSION
 6. THE ENTIRE PROJECT SITE SHALL BE SEEDED & MULCHED IN ACCORDANCE WITH THE SPECIFICATIONS