


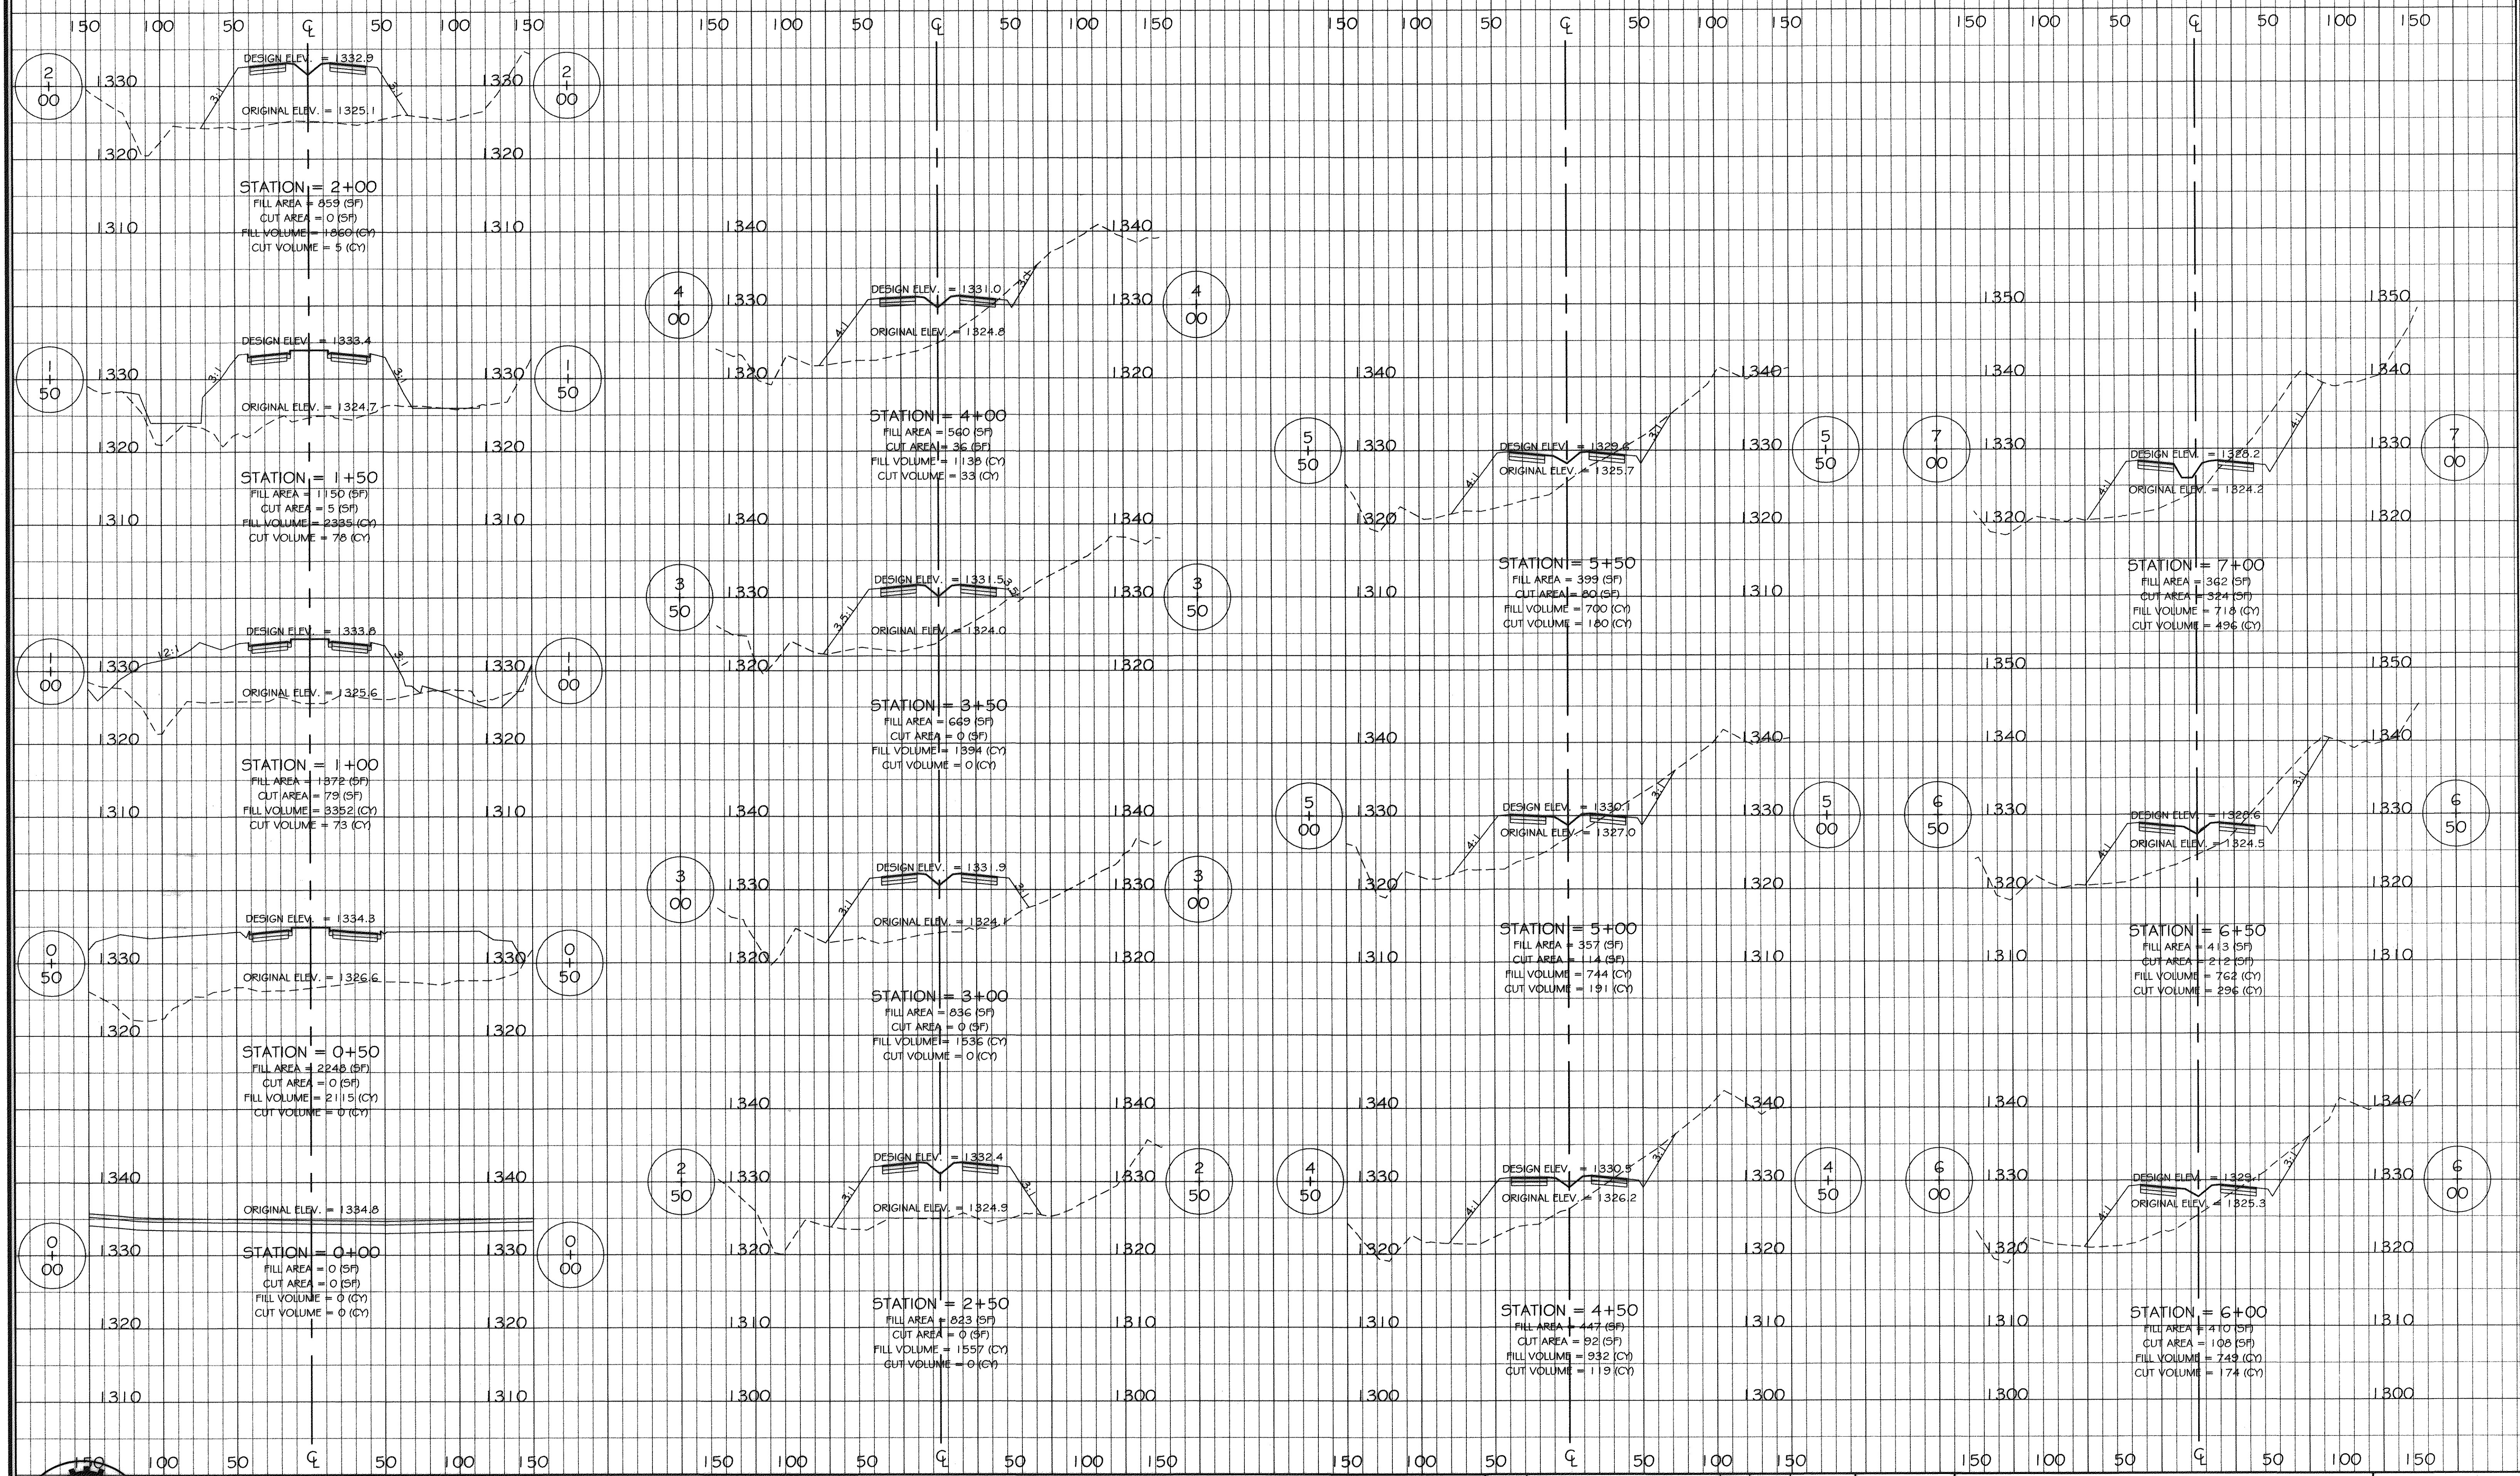

No.	Revision	By	Appd.	Date	Drawn	RHW
01	ADD 2" TO BASE 21B	RHW	JST	02/20/98	Designed	RHW
02	REVISE GRADING 1+00 & 1+50	RHW	JST	04/16/98	Checked	WPJ
03	ADD SLOPE LABELS	RHW	JST	04/29/98	Approved	JST