


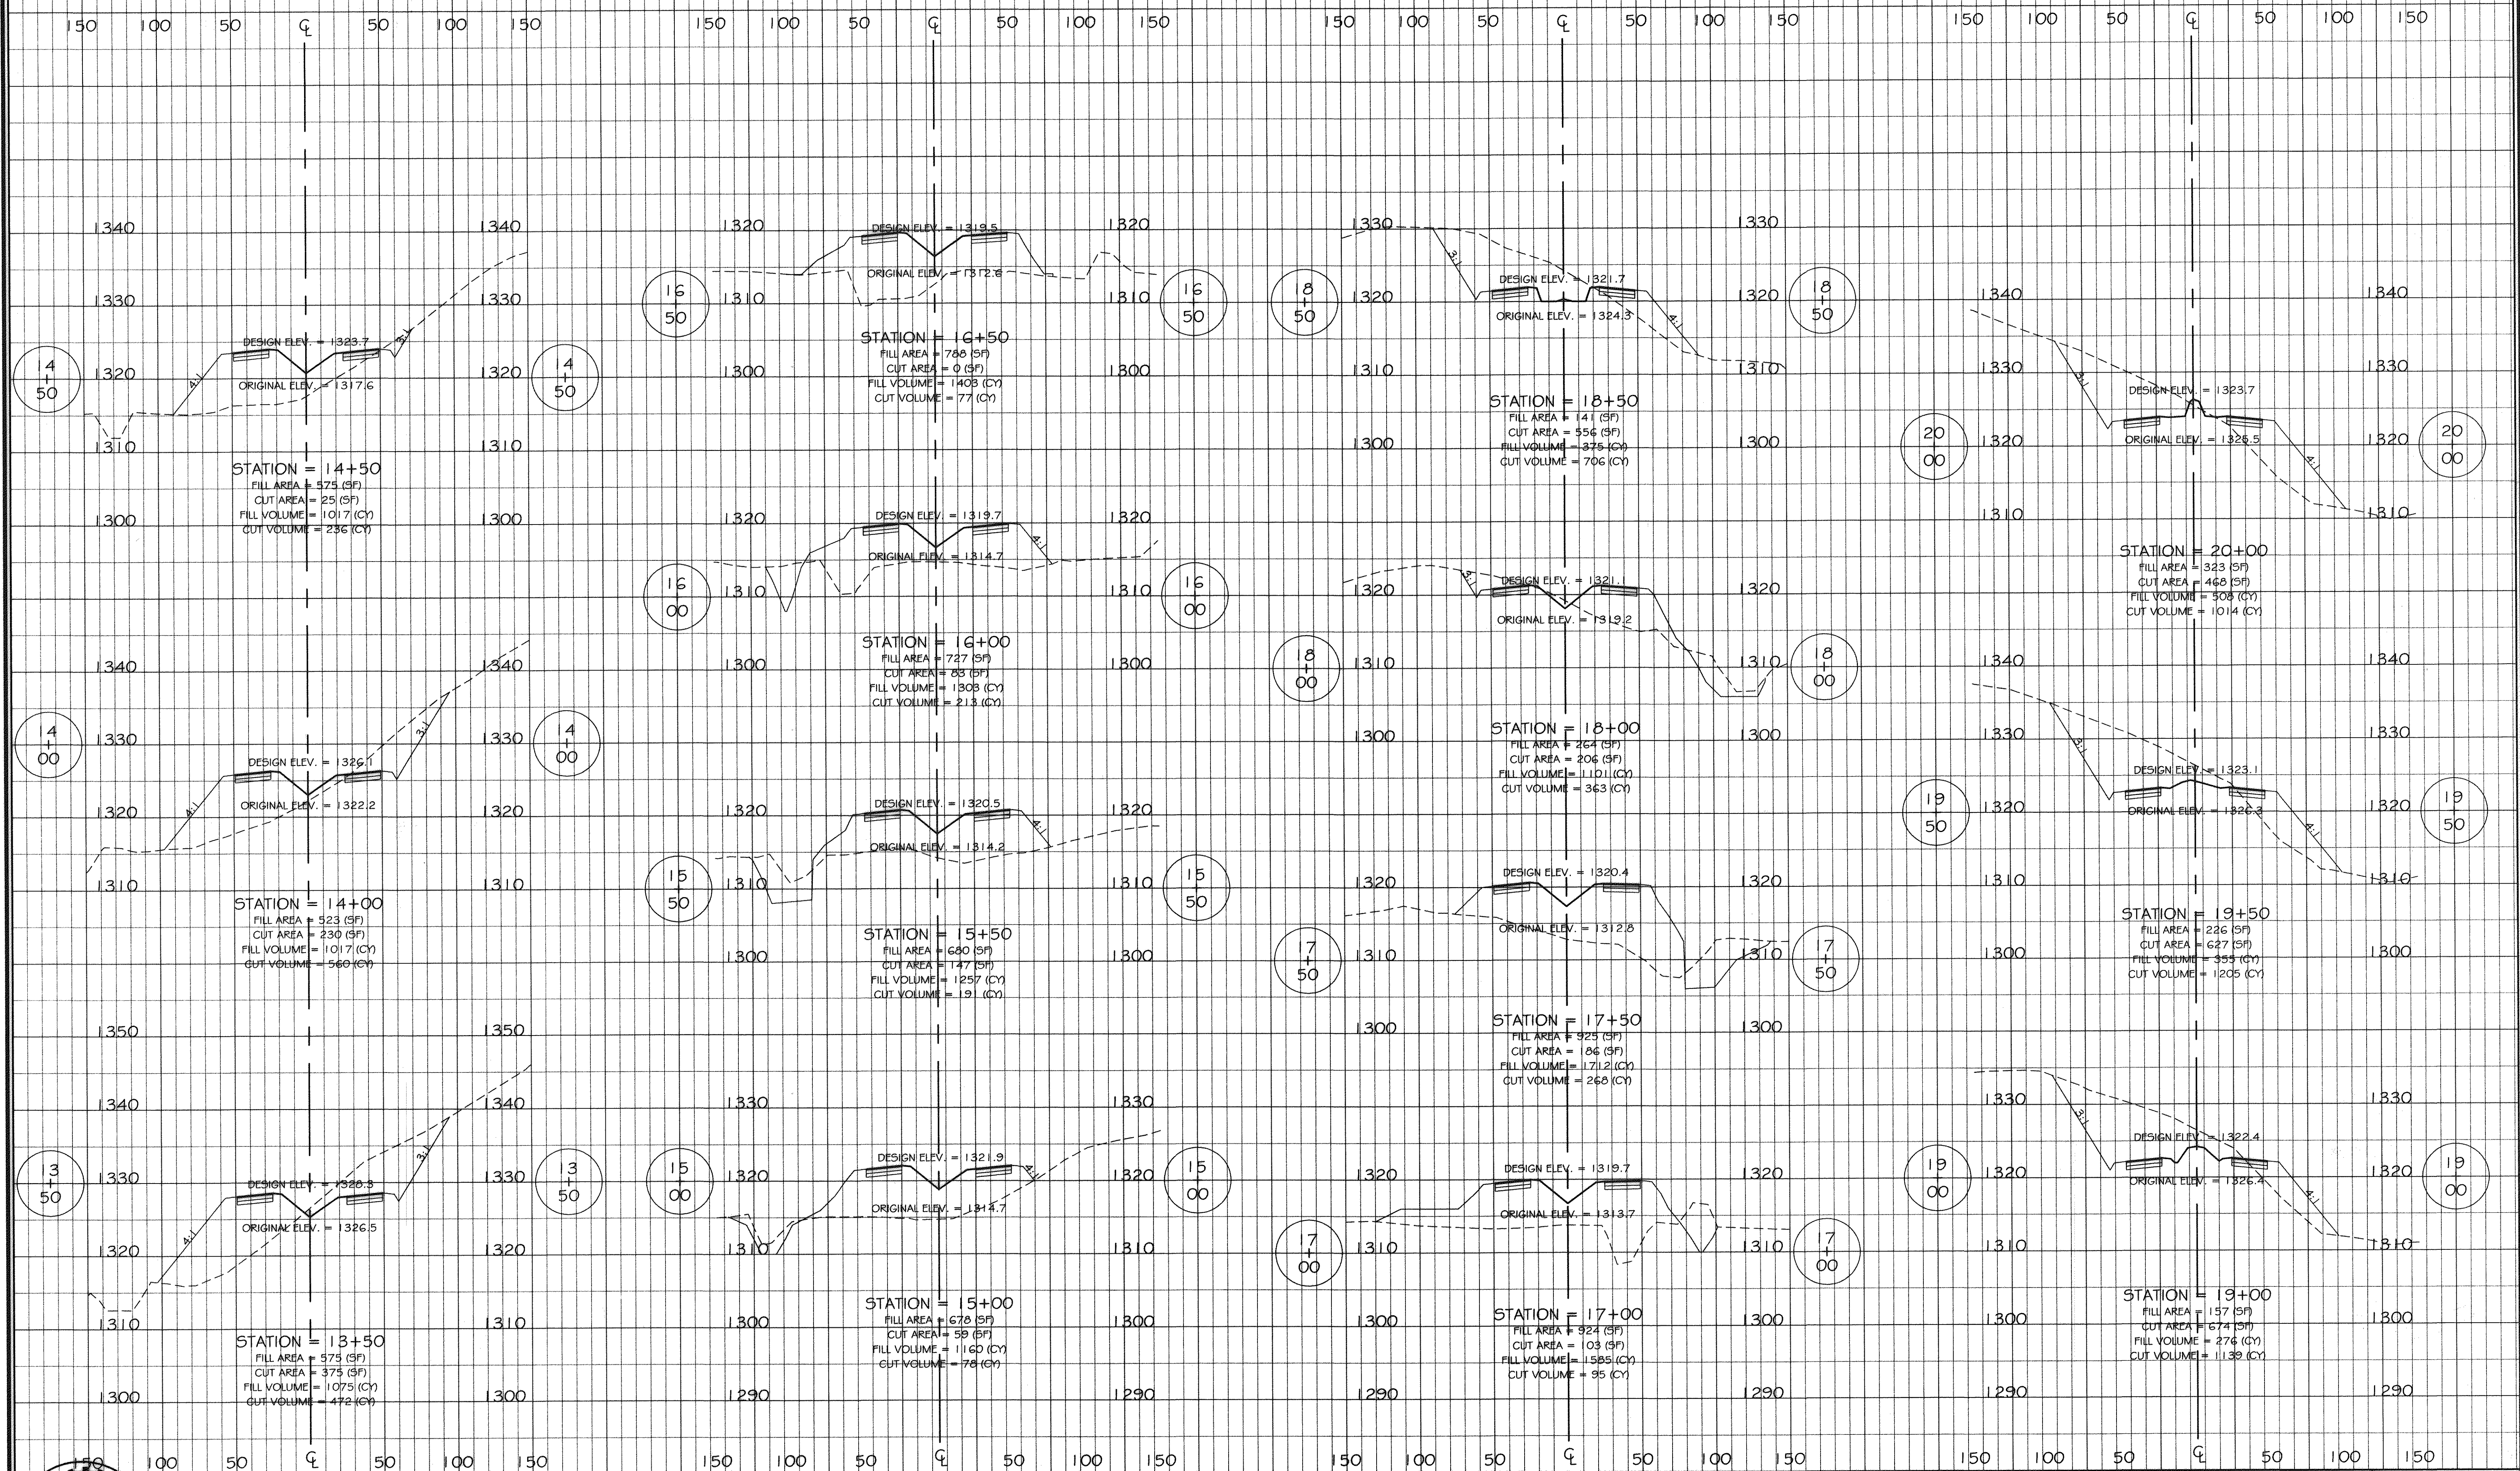

No.	Revision	By	Appd.	Date	Drawn
01	ADD 2" 21B BASE	RHW	JST	02/20/98	RHW
02	LOWER STA 13+50	RHW	JST	05/01/98	RHW
					Checked WPJ
					Approved JST

**BOTETOURT CENTER
 AT GREENFIELD**
**CROSS -SECTIONS
 STA 13+50 - 20+00**

H: 1"=50' V: 1"=10'
 NOVEMBER 12, 1997
 PROJECT: 97042
 11 of 34