
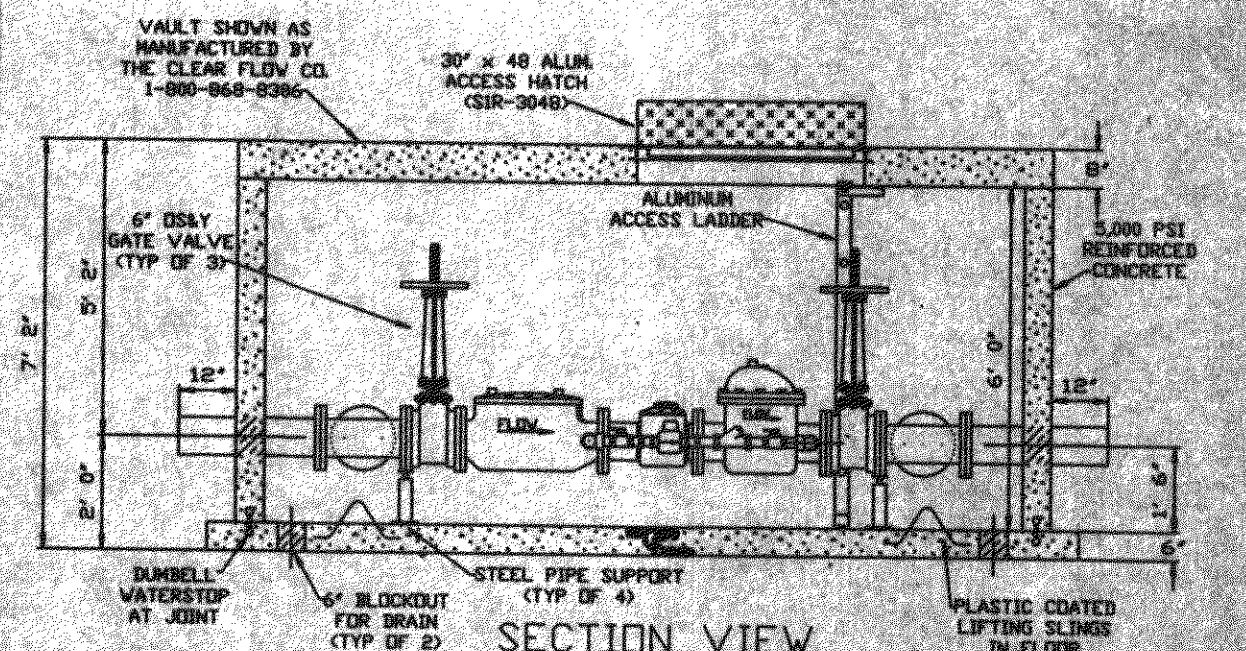
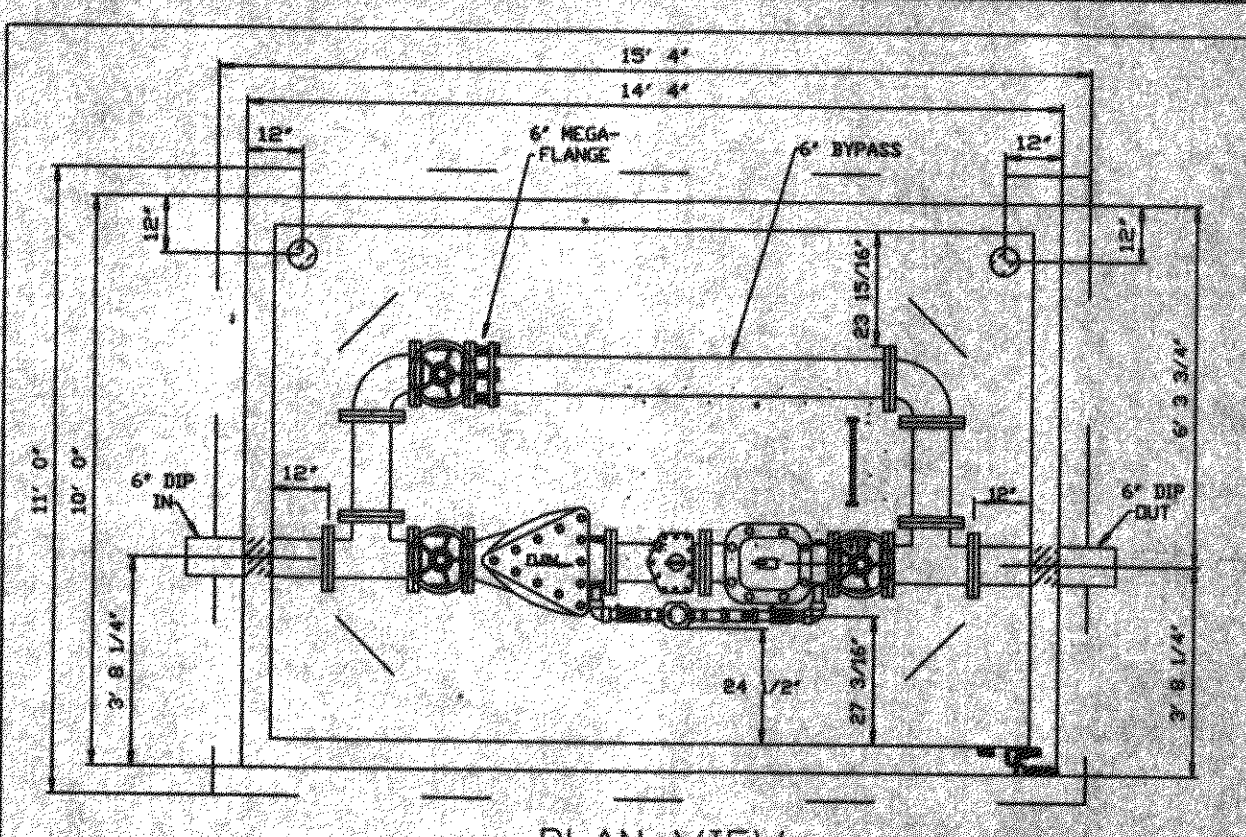
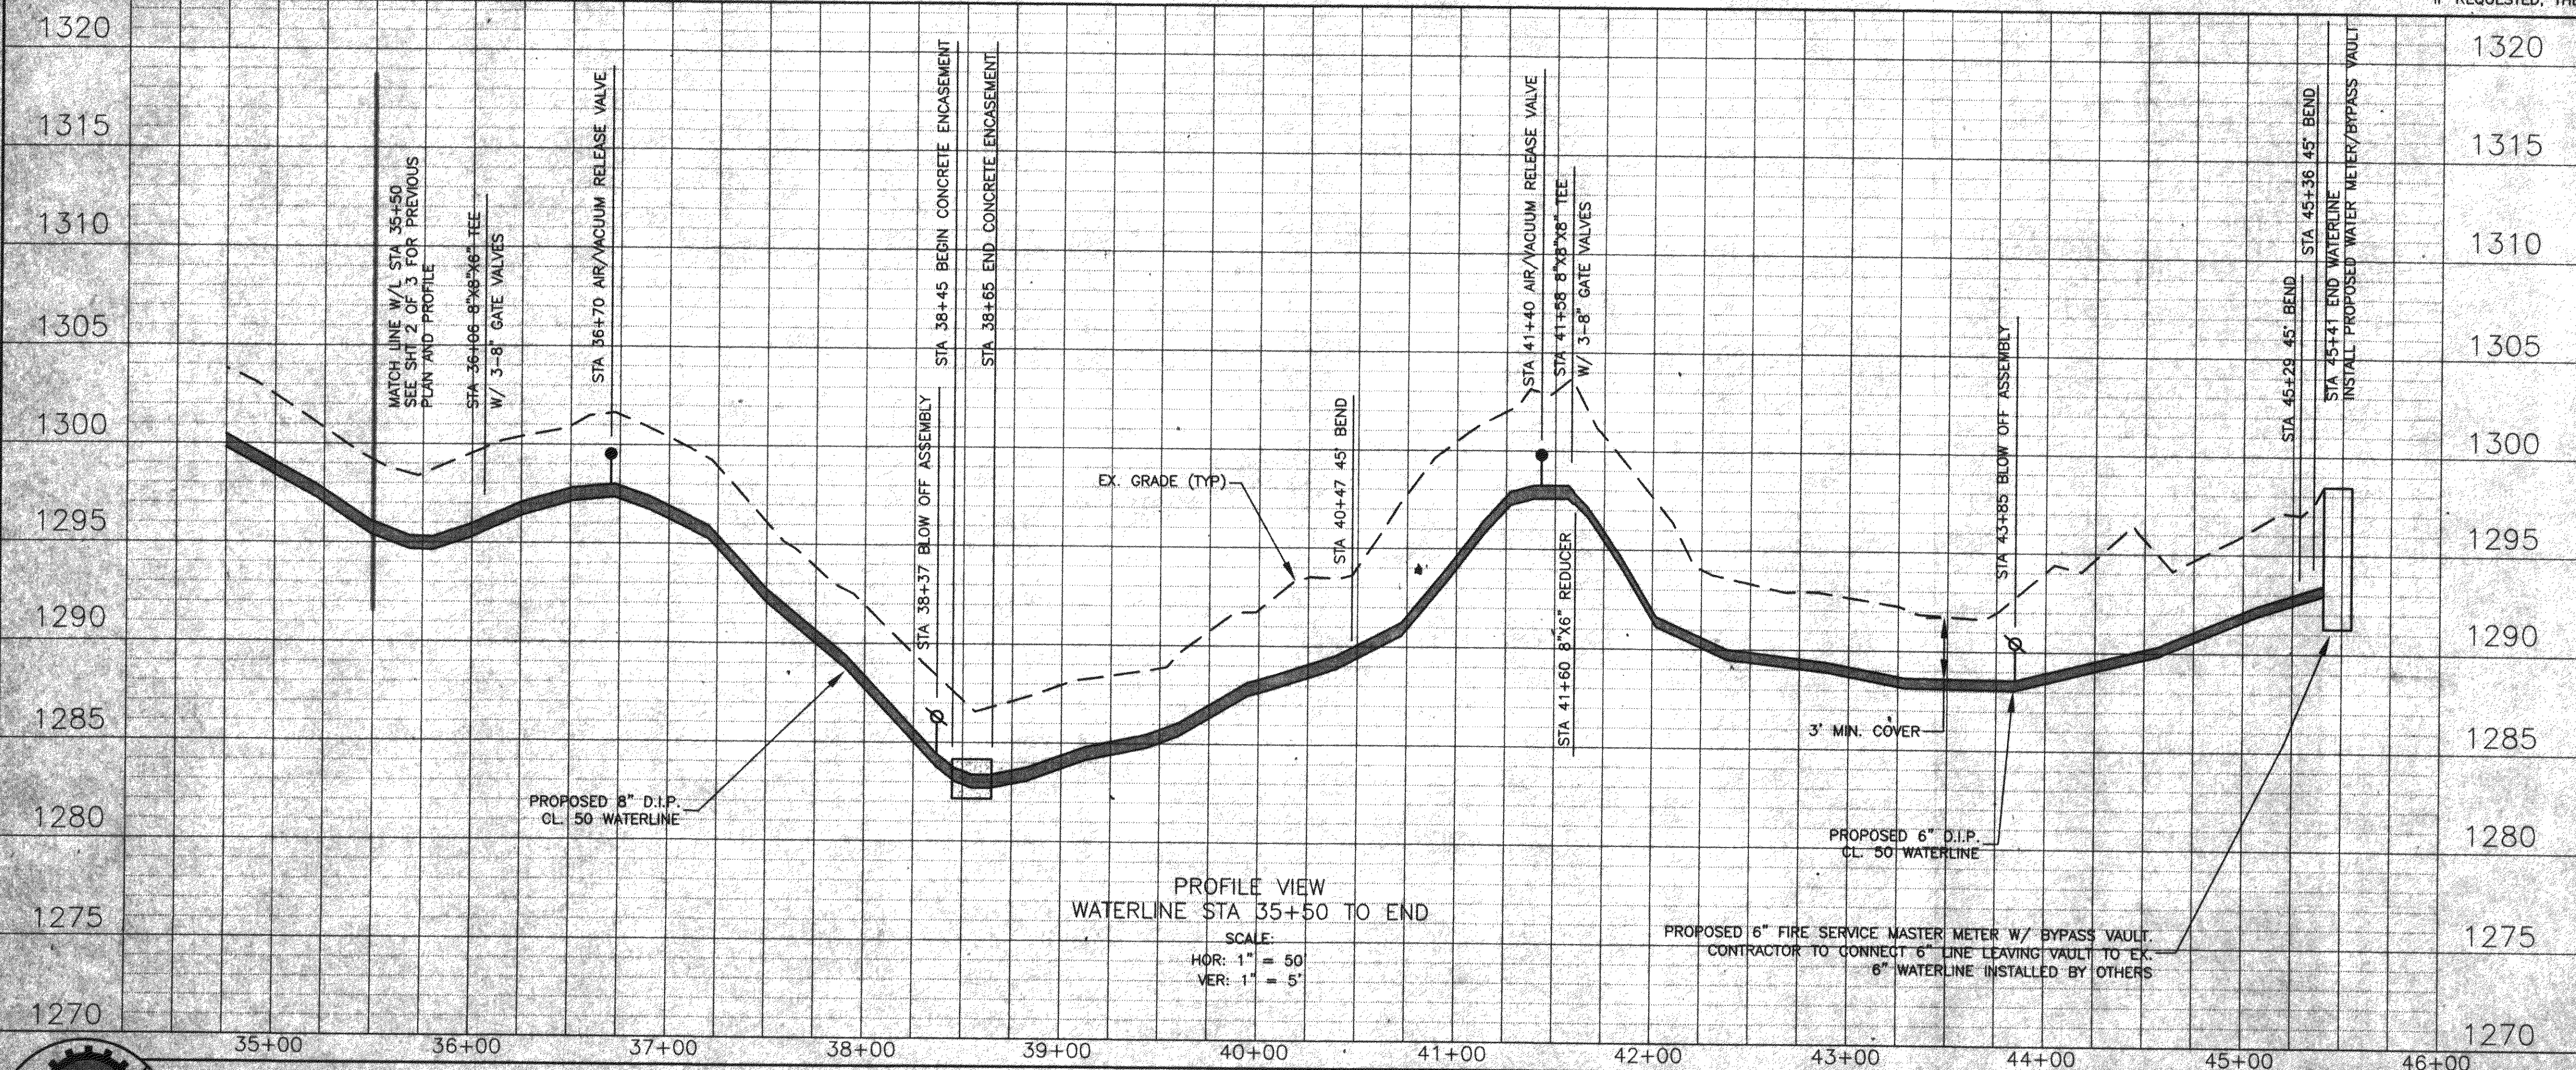


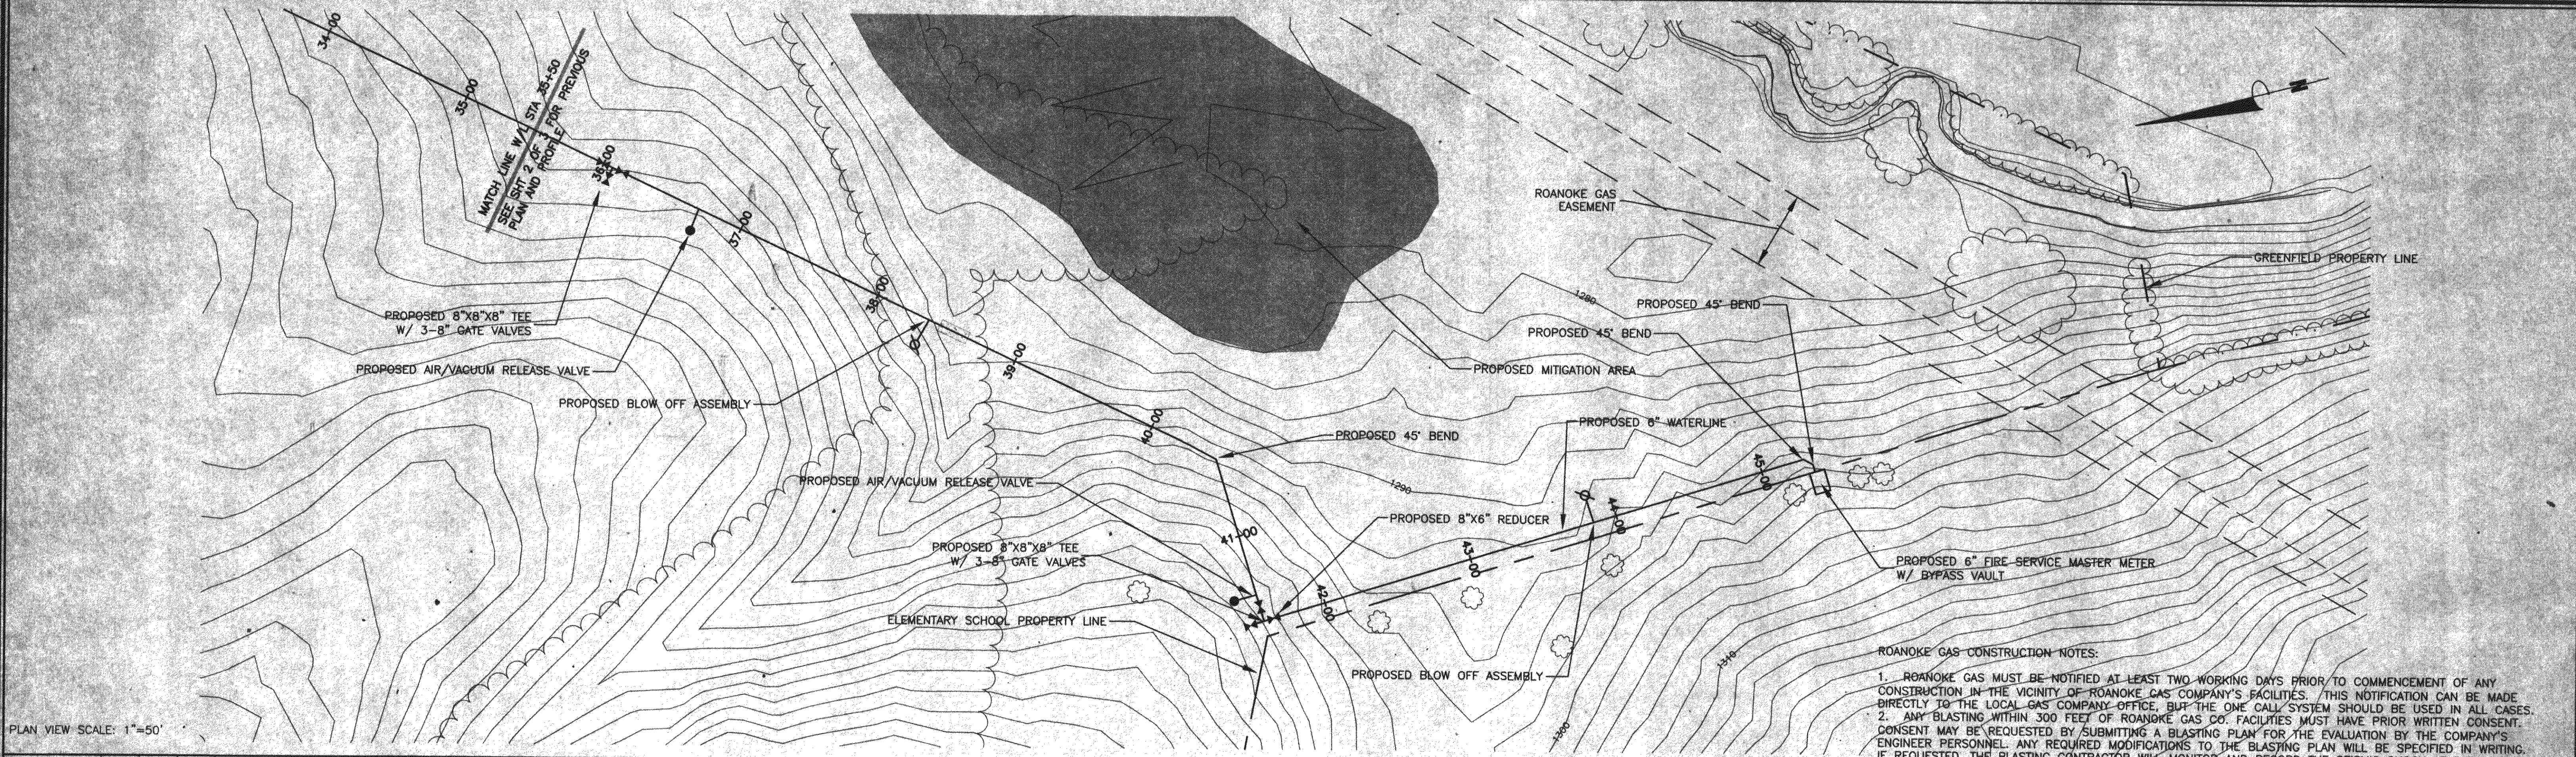

NOTES:

1. CLEAR FLOW VAULT SHIPPED WITH TOP LOOSE HEAVIEST LIFT APPROXIMATELY 4500 LBS.
2. 6" SCH 40S FIRELINE FIRE SERVICE METER ASSEMBLY QPM-7200 (UL APPROVED STRAINER)
3. SCH 40S FIRELINE FIRE SERVICE METER SHALL HAVE TOUCH READ OPTION

DESIGN	STEVEN L. GORDON	DATE	6/2/99
CHECKED	CRAIG A. SHREVE	DATE	
APPROVED		DATE	

THE CLEAR FLOW CO.
P.O. BOX 1467
1321 NORTH BELPHONE AVENUE
WAYNESBORO, VIRGINIA 22990
(540) 949-8389

PROJECT NO.

VIRGINIA
6" FIRE SERVICE MASTER METER W/BYPASS