



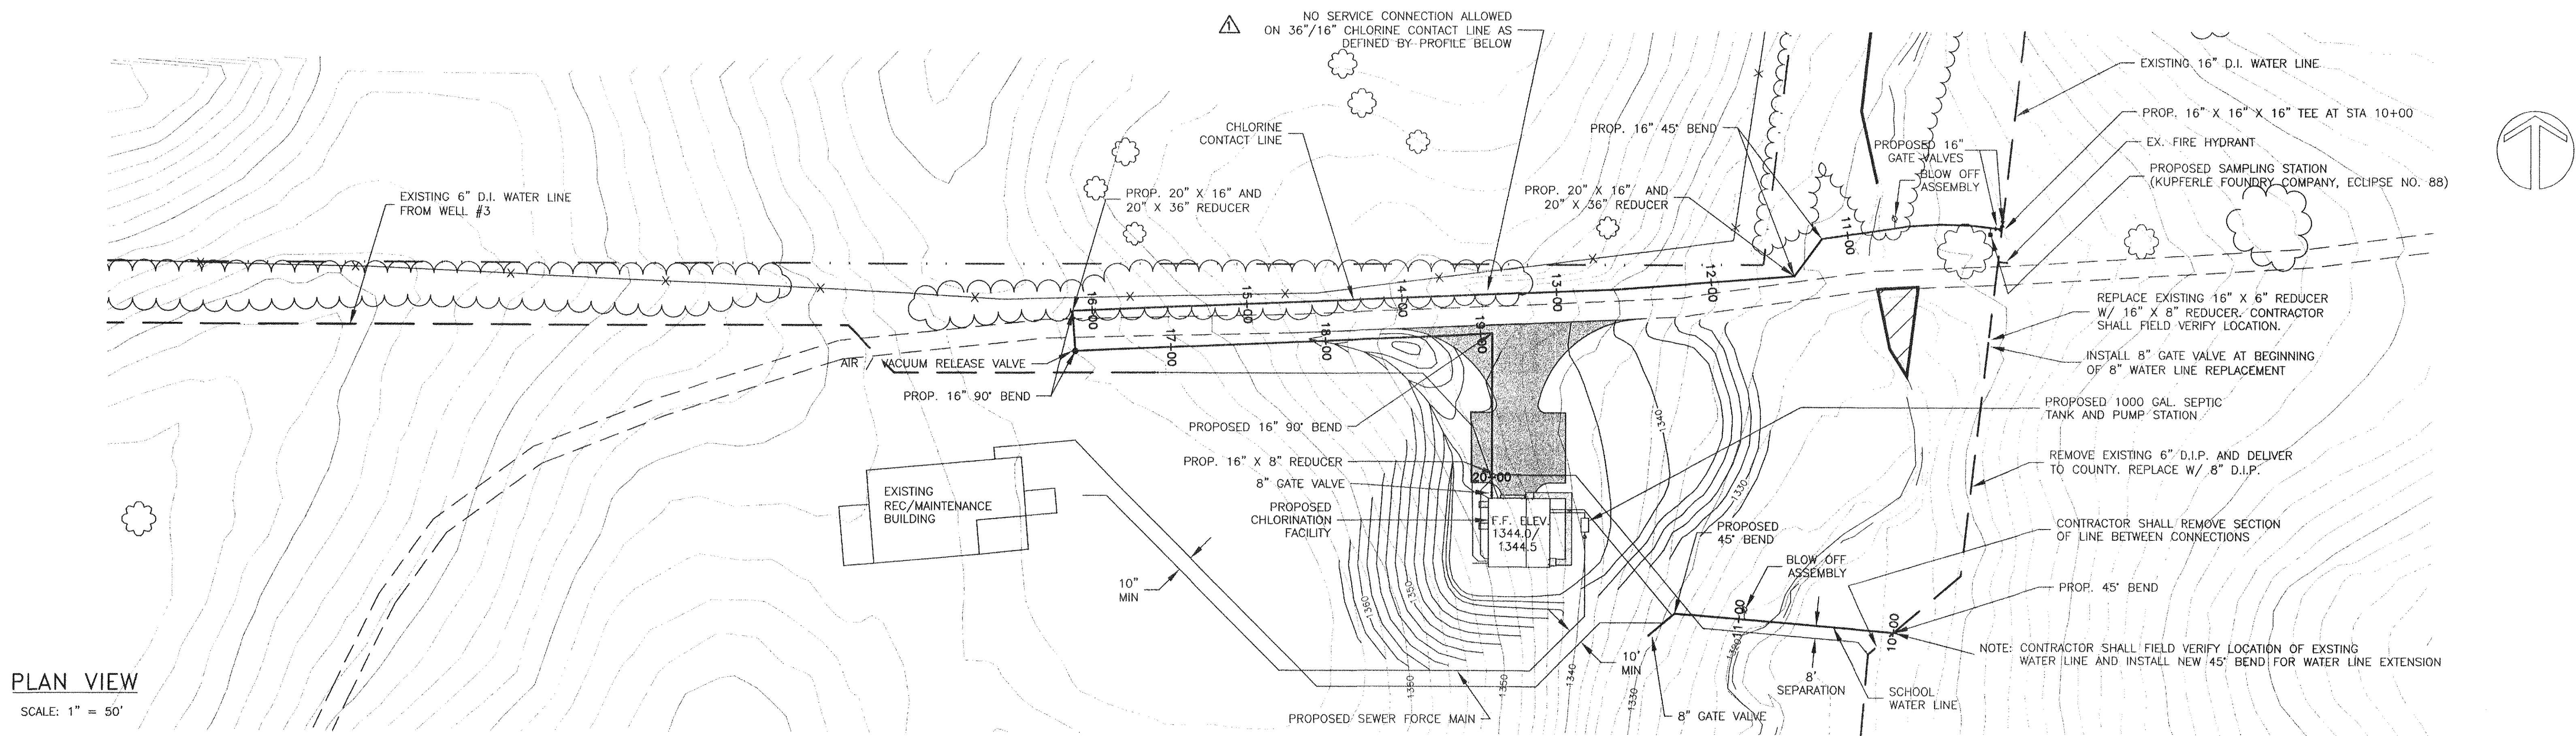


PLAN VIEW

SCALE: 1" = 50'

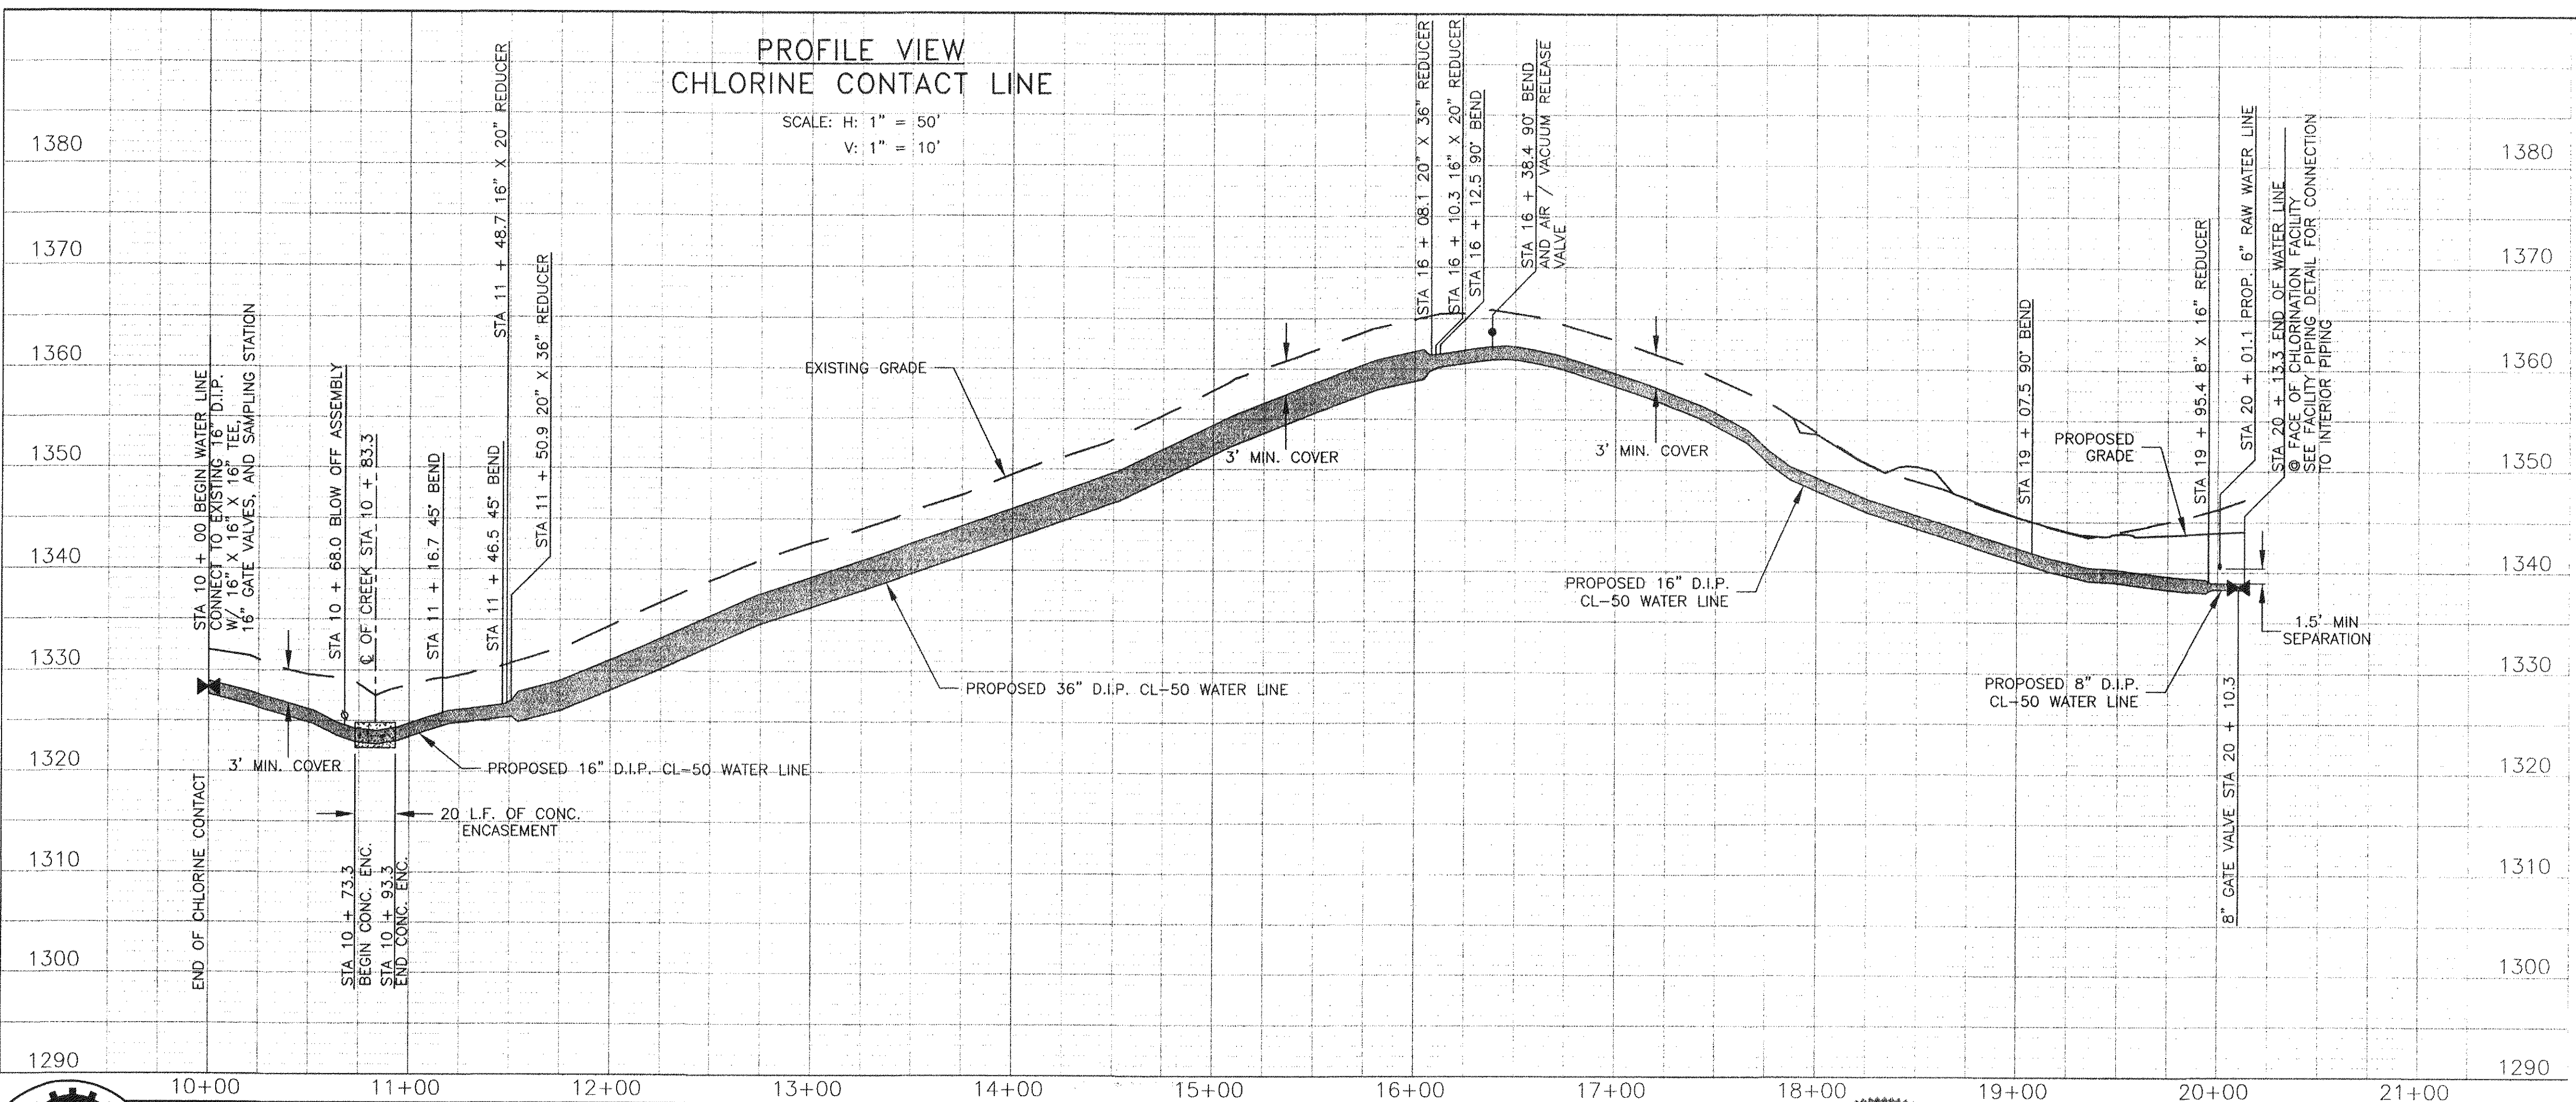

PROFILE VIEW
CHLORINE CONTACT LINE


SCALE: H: 1" = 50'
V: 1" = 10'

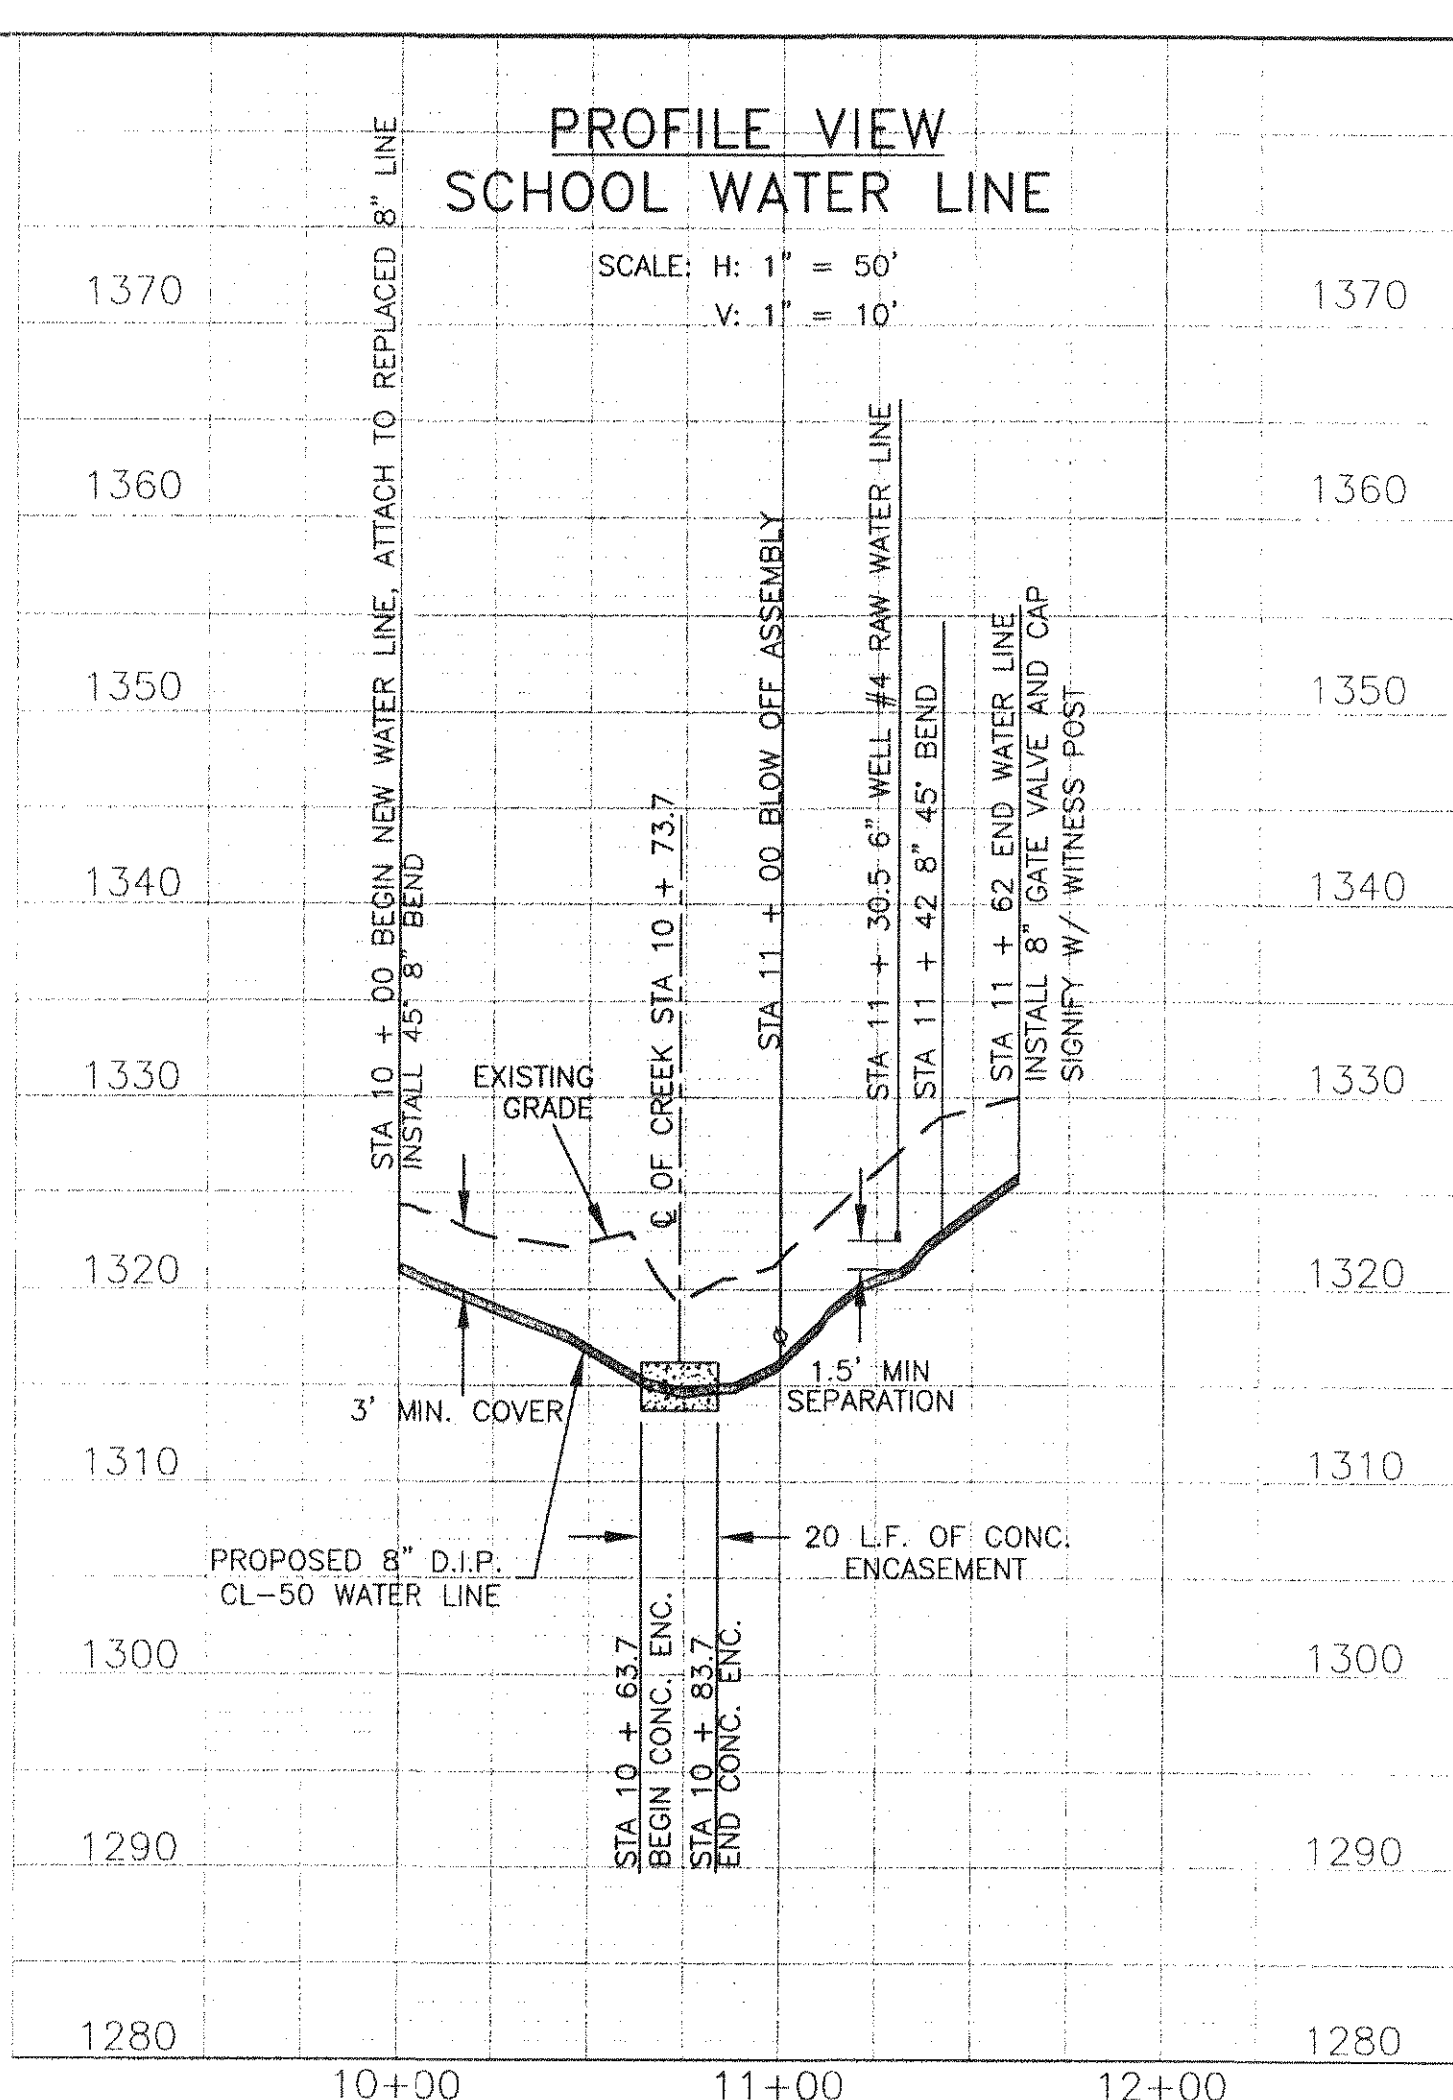

PROFILE VIEW
SCHOOL WATER LINE

SCALE: H: 1" = 50'
V: 1" = 10'

ENGINEERING CONCEPTS, INC.
20 S. ROANOKE ST., PO BOX 619
FINCASTLE, VIRGINIA 24090
540.473.1253 FAX: 540.473.1254

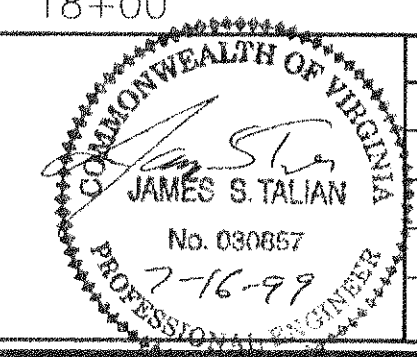

No.	Revision	By	Appd.	Date	Drawn	PSN
1	NOTE ADDED	PSN	JST	7-16-99	Designed	PSN
					Checked	JST
					Approved	JST

**GREENFIELD
CHLORINATION FACILITY**
**CHLORINE CONTACT & SCHOOL
WATERLINES PLAN & PROFILE**

H: 1" = 50' V: 1" = 10'
JUNE 1999
PROJECT: 97075
5 of 19