
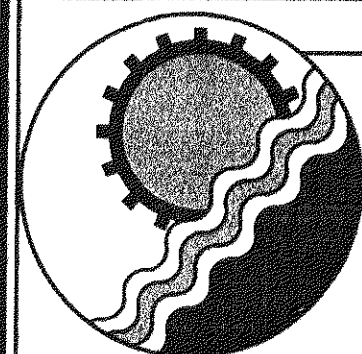
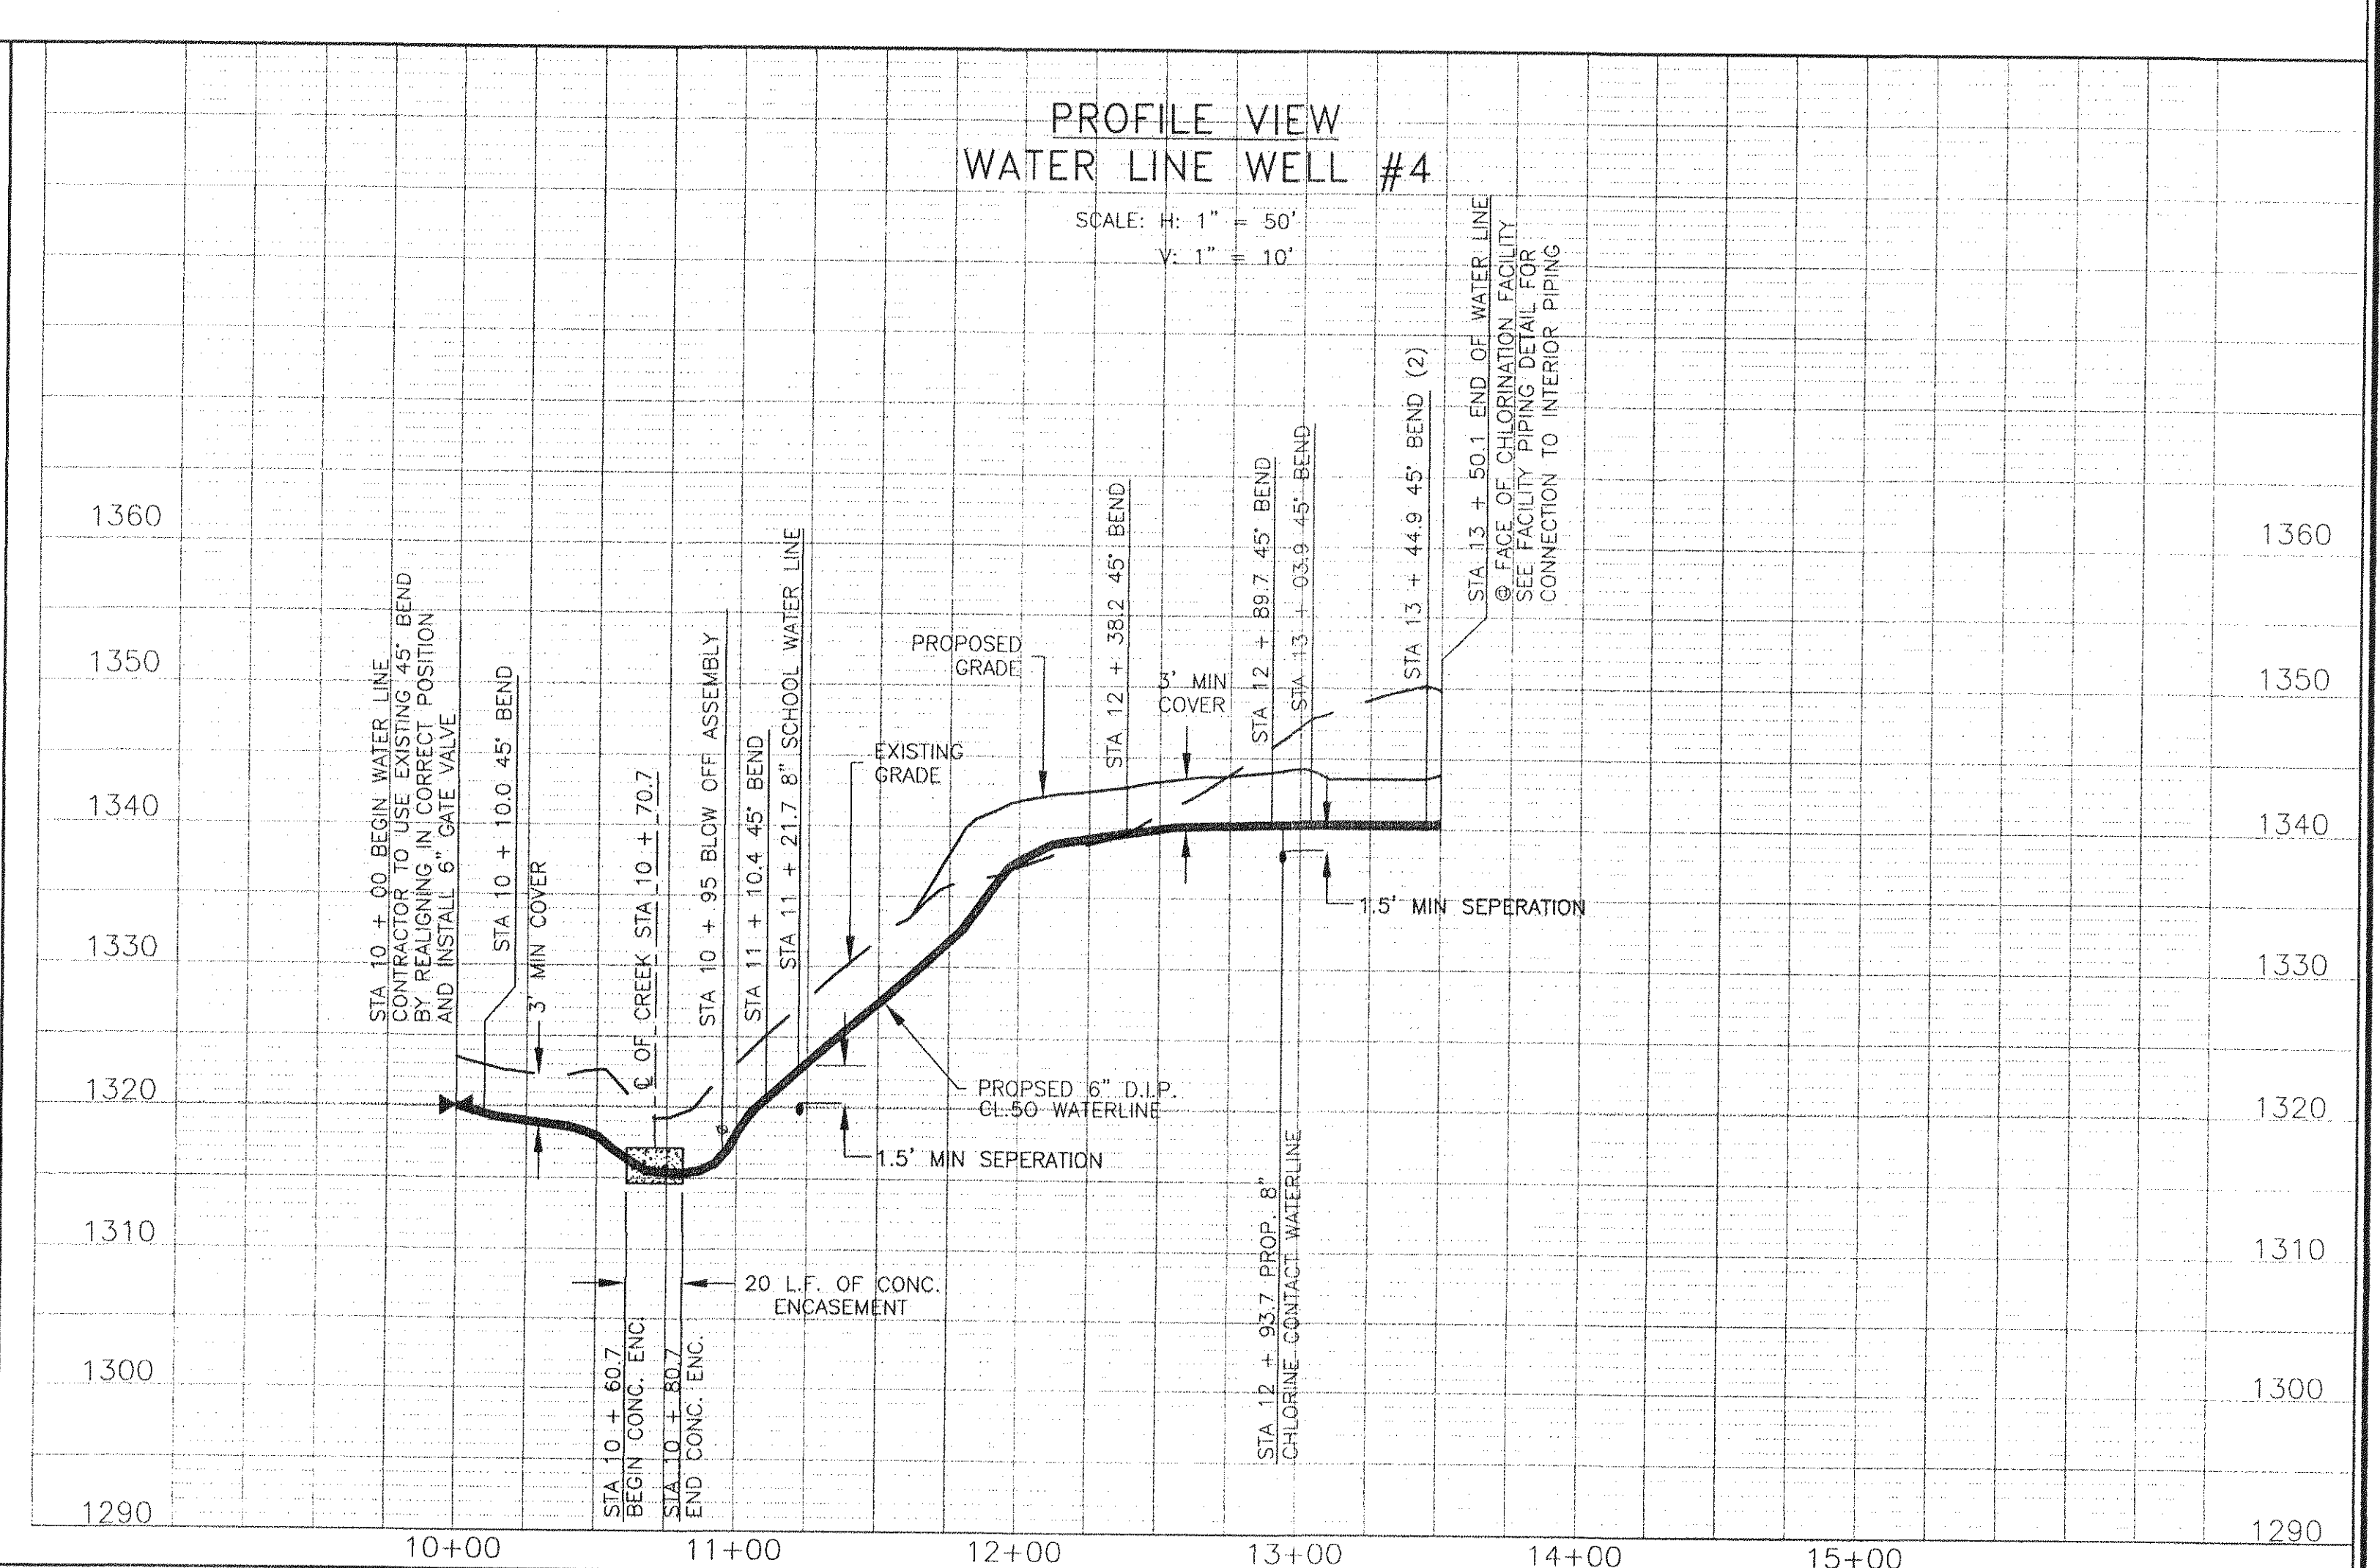
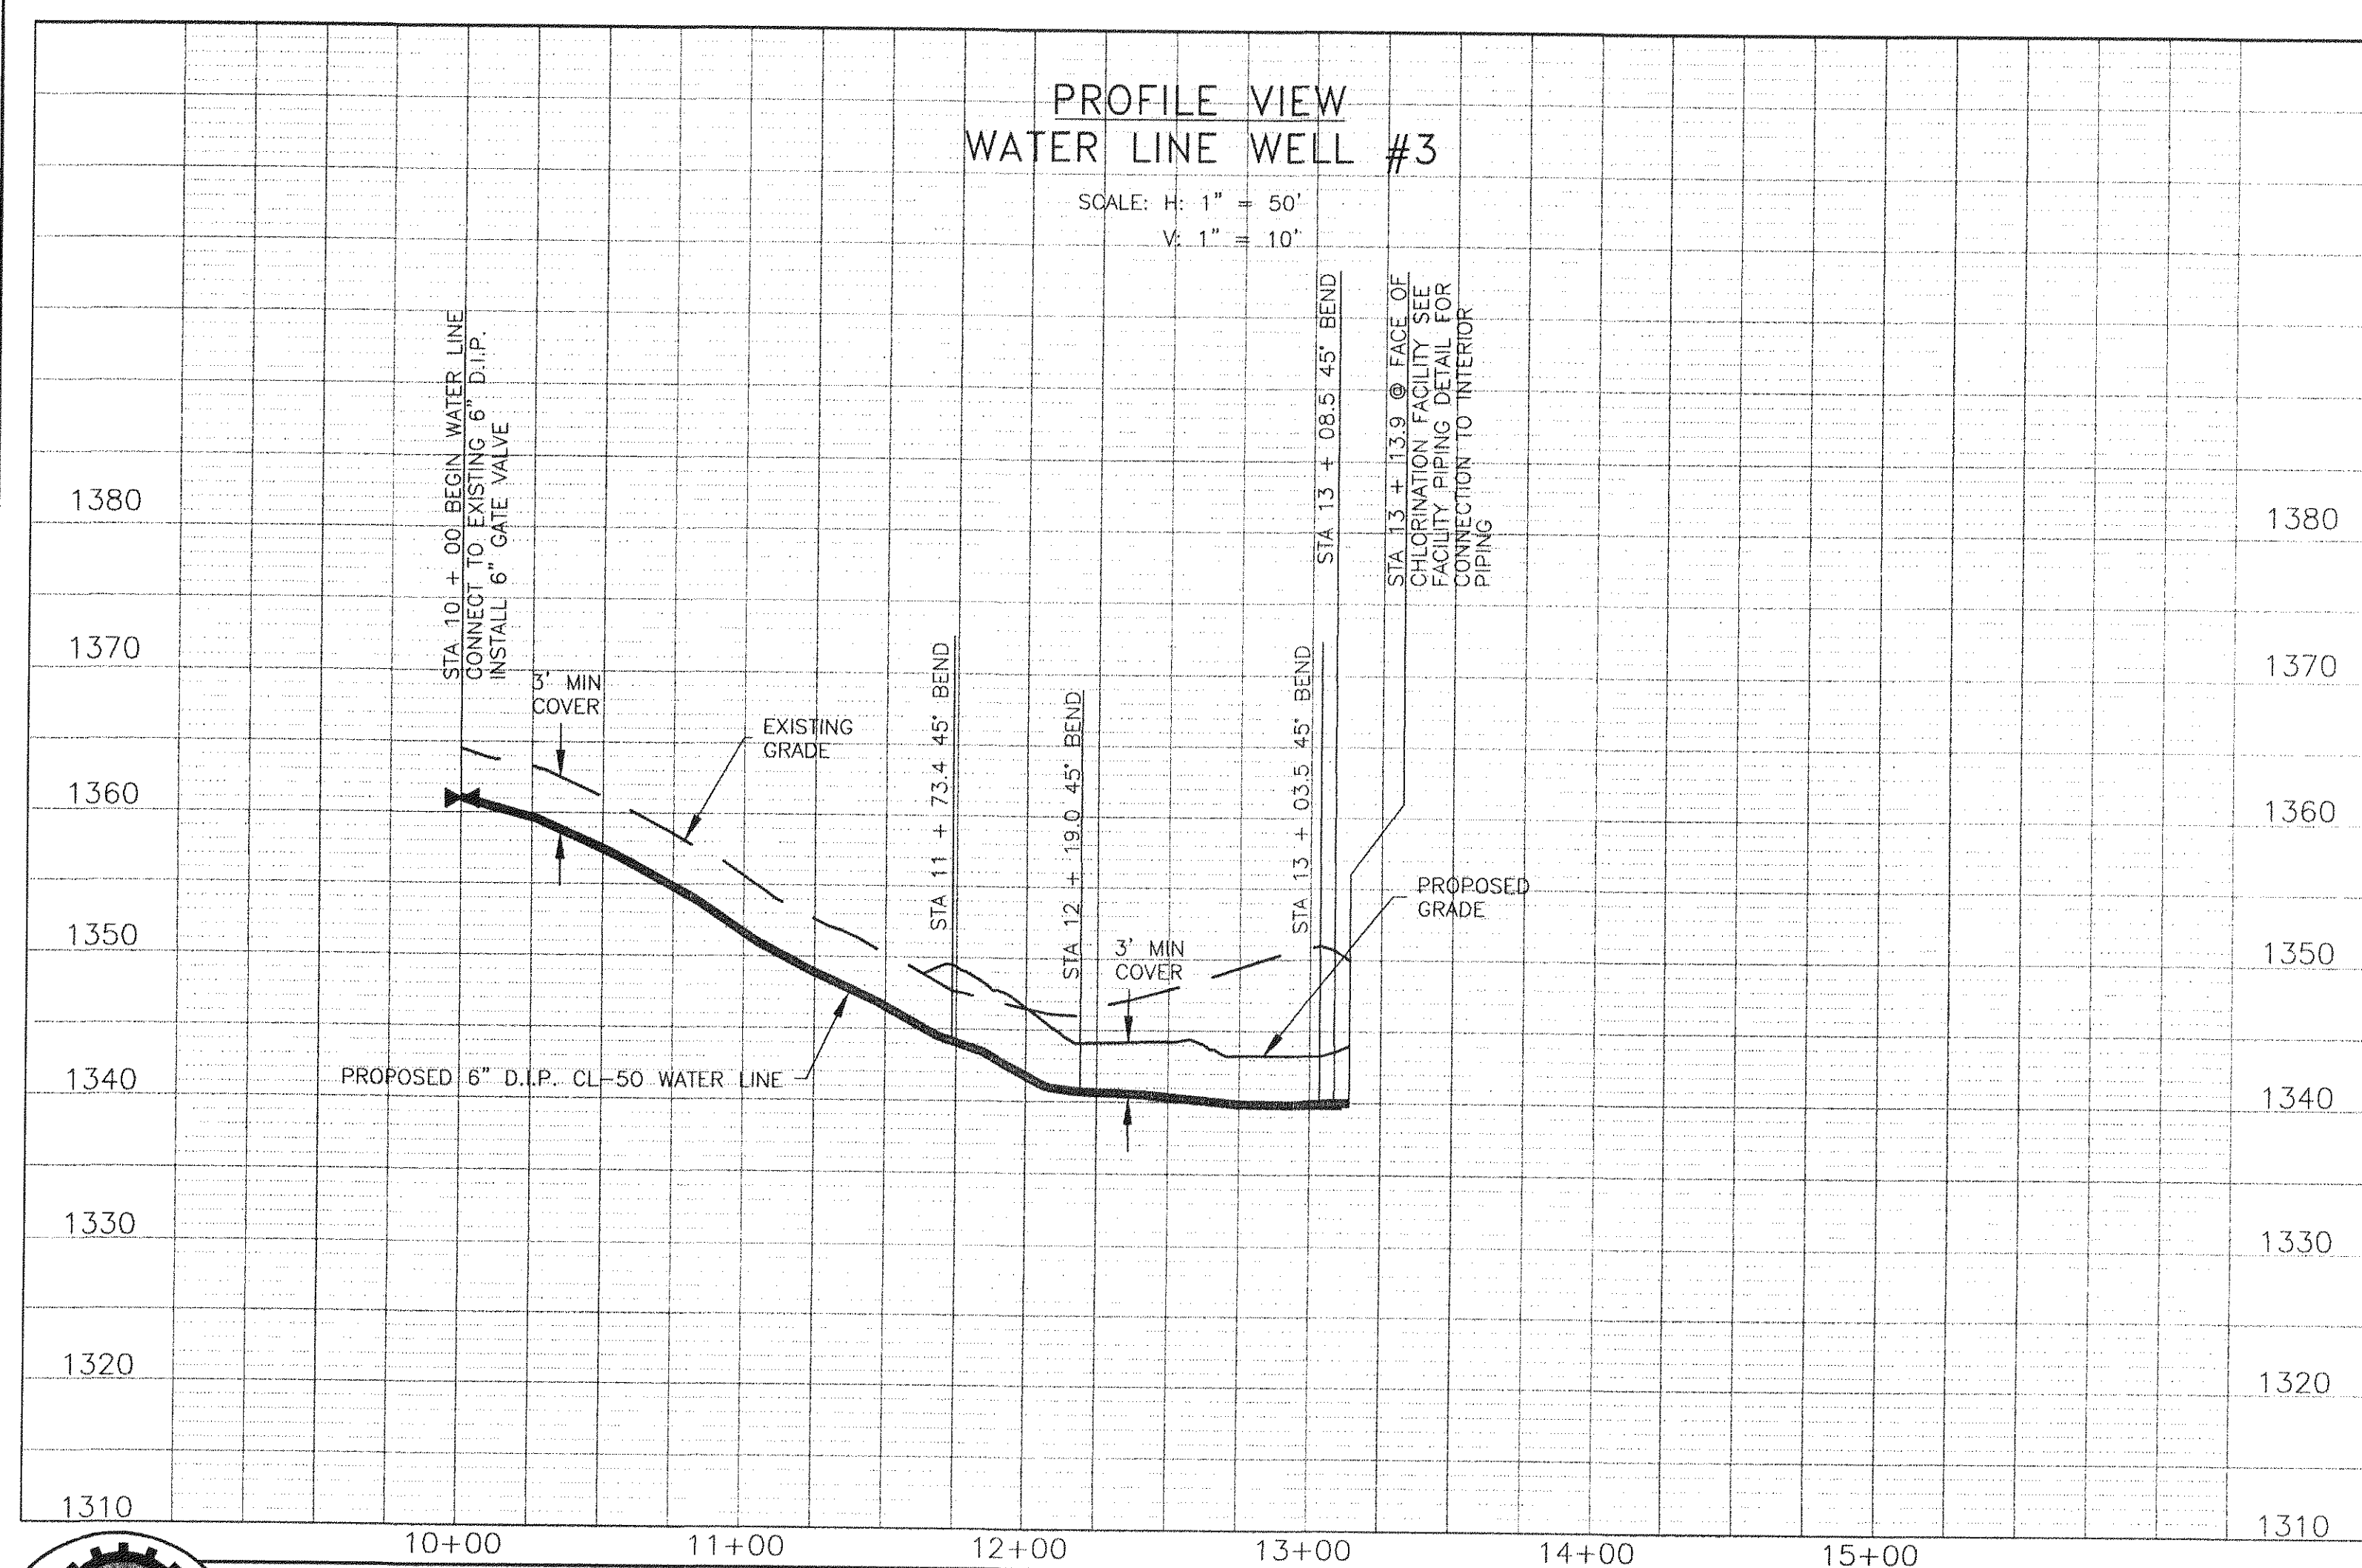


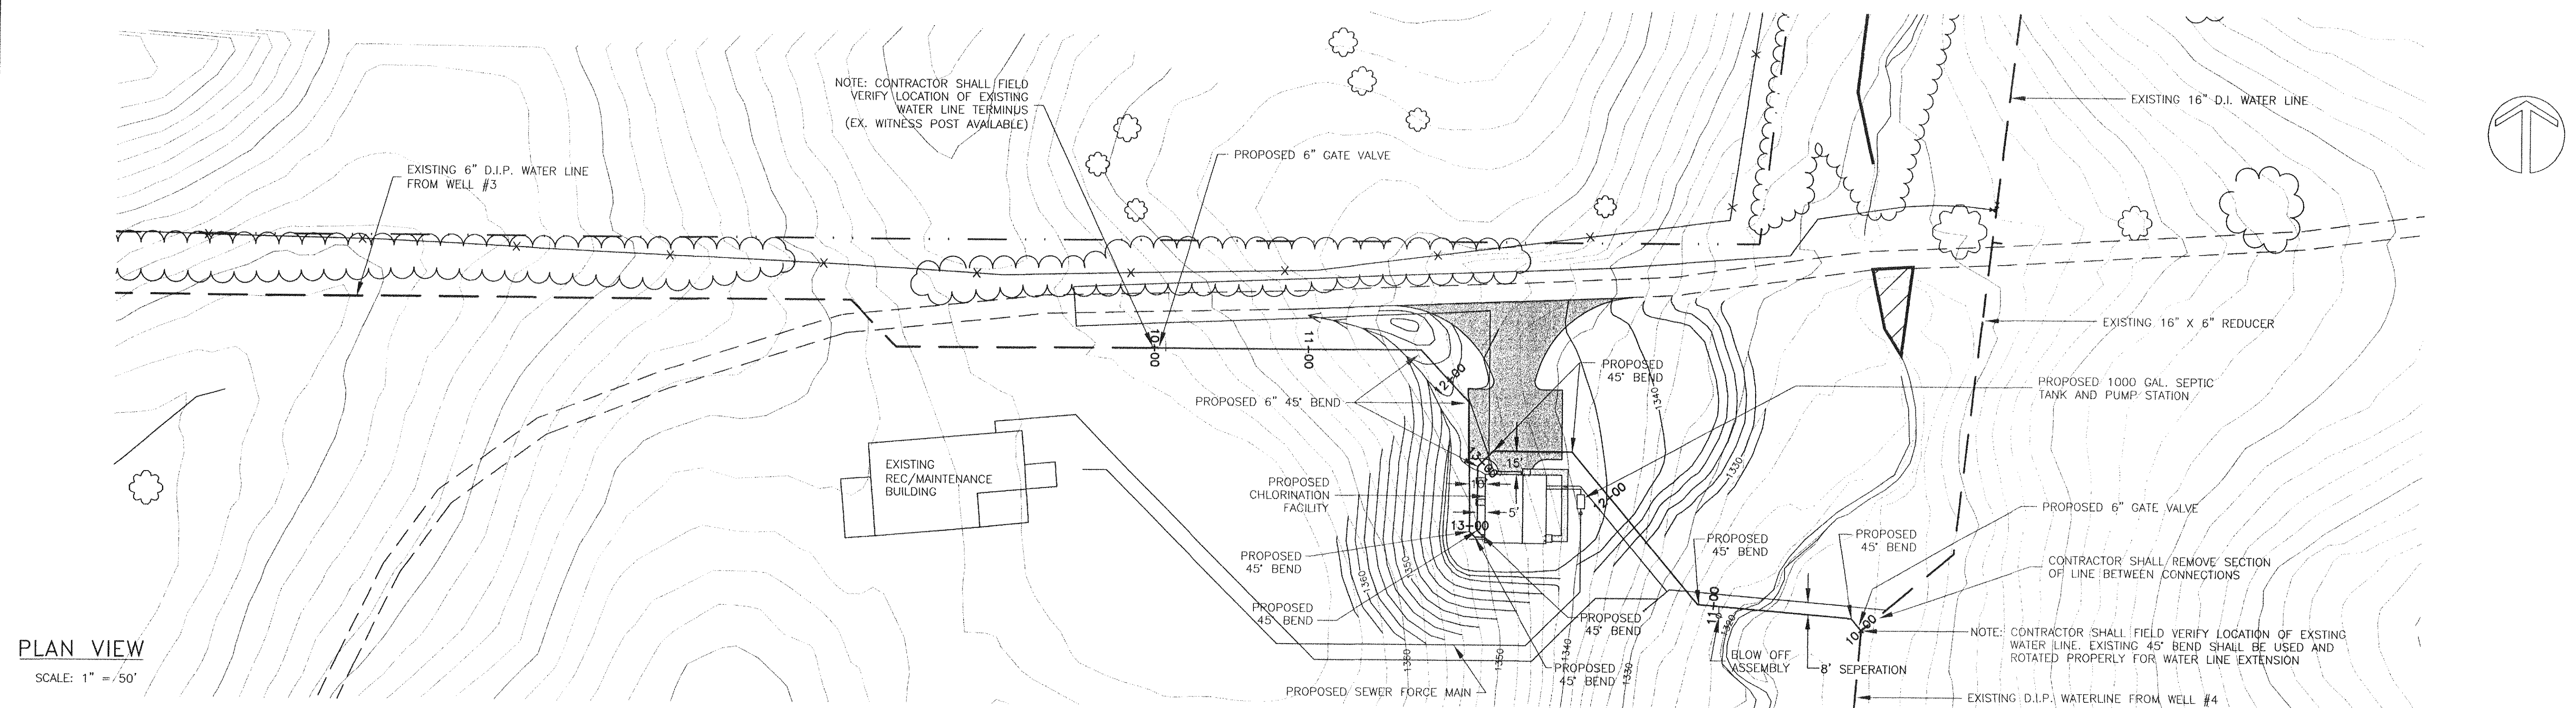

**ENGINEERING CONCEPTS, INC.**

20 S. ROANOKE ST., PO BOX 619  
FINCASTLE, VIRGINIA 24090  
540.473.1253 FAX: 540.473.1254

|          |     |
|----------|-----|
| Drawn    | PSN |
| Designed | PSN |
| Checked  | JST |
| Approved | WPJ |

|                                                  |  |
|--------------------------------------------------|--|
| GREENFIELD<br>CHLORINATION FACILITY              |  |
| WELLS 3&4 WATER LINE EXTENSION<br>PLAN & PROFILE |  |

$$H:1''=50' \quad V:1''=10'$$

JUNE 1999

PROJECT: 97075

6 of 19