

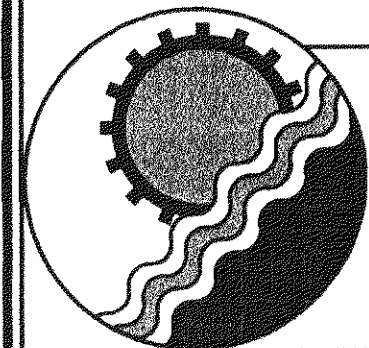
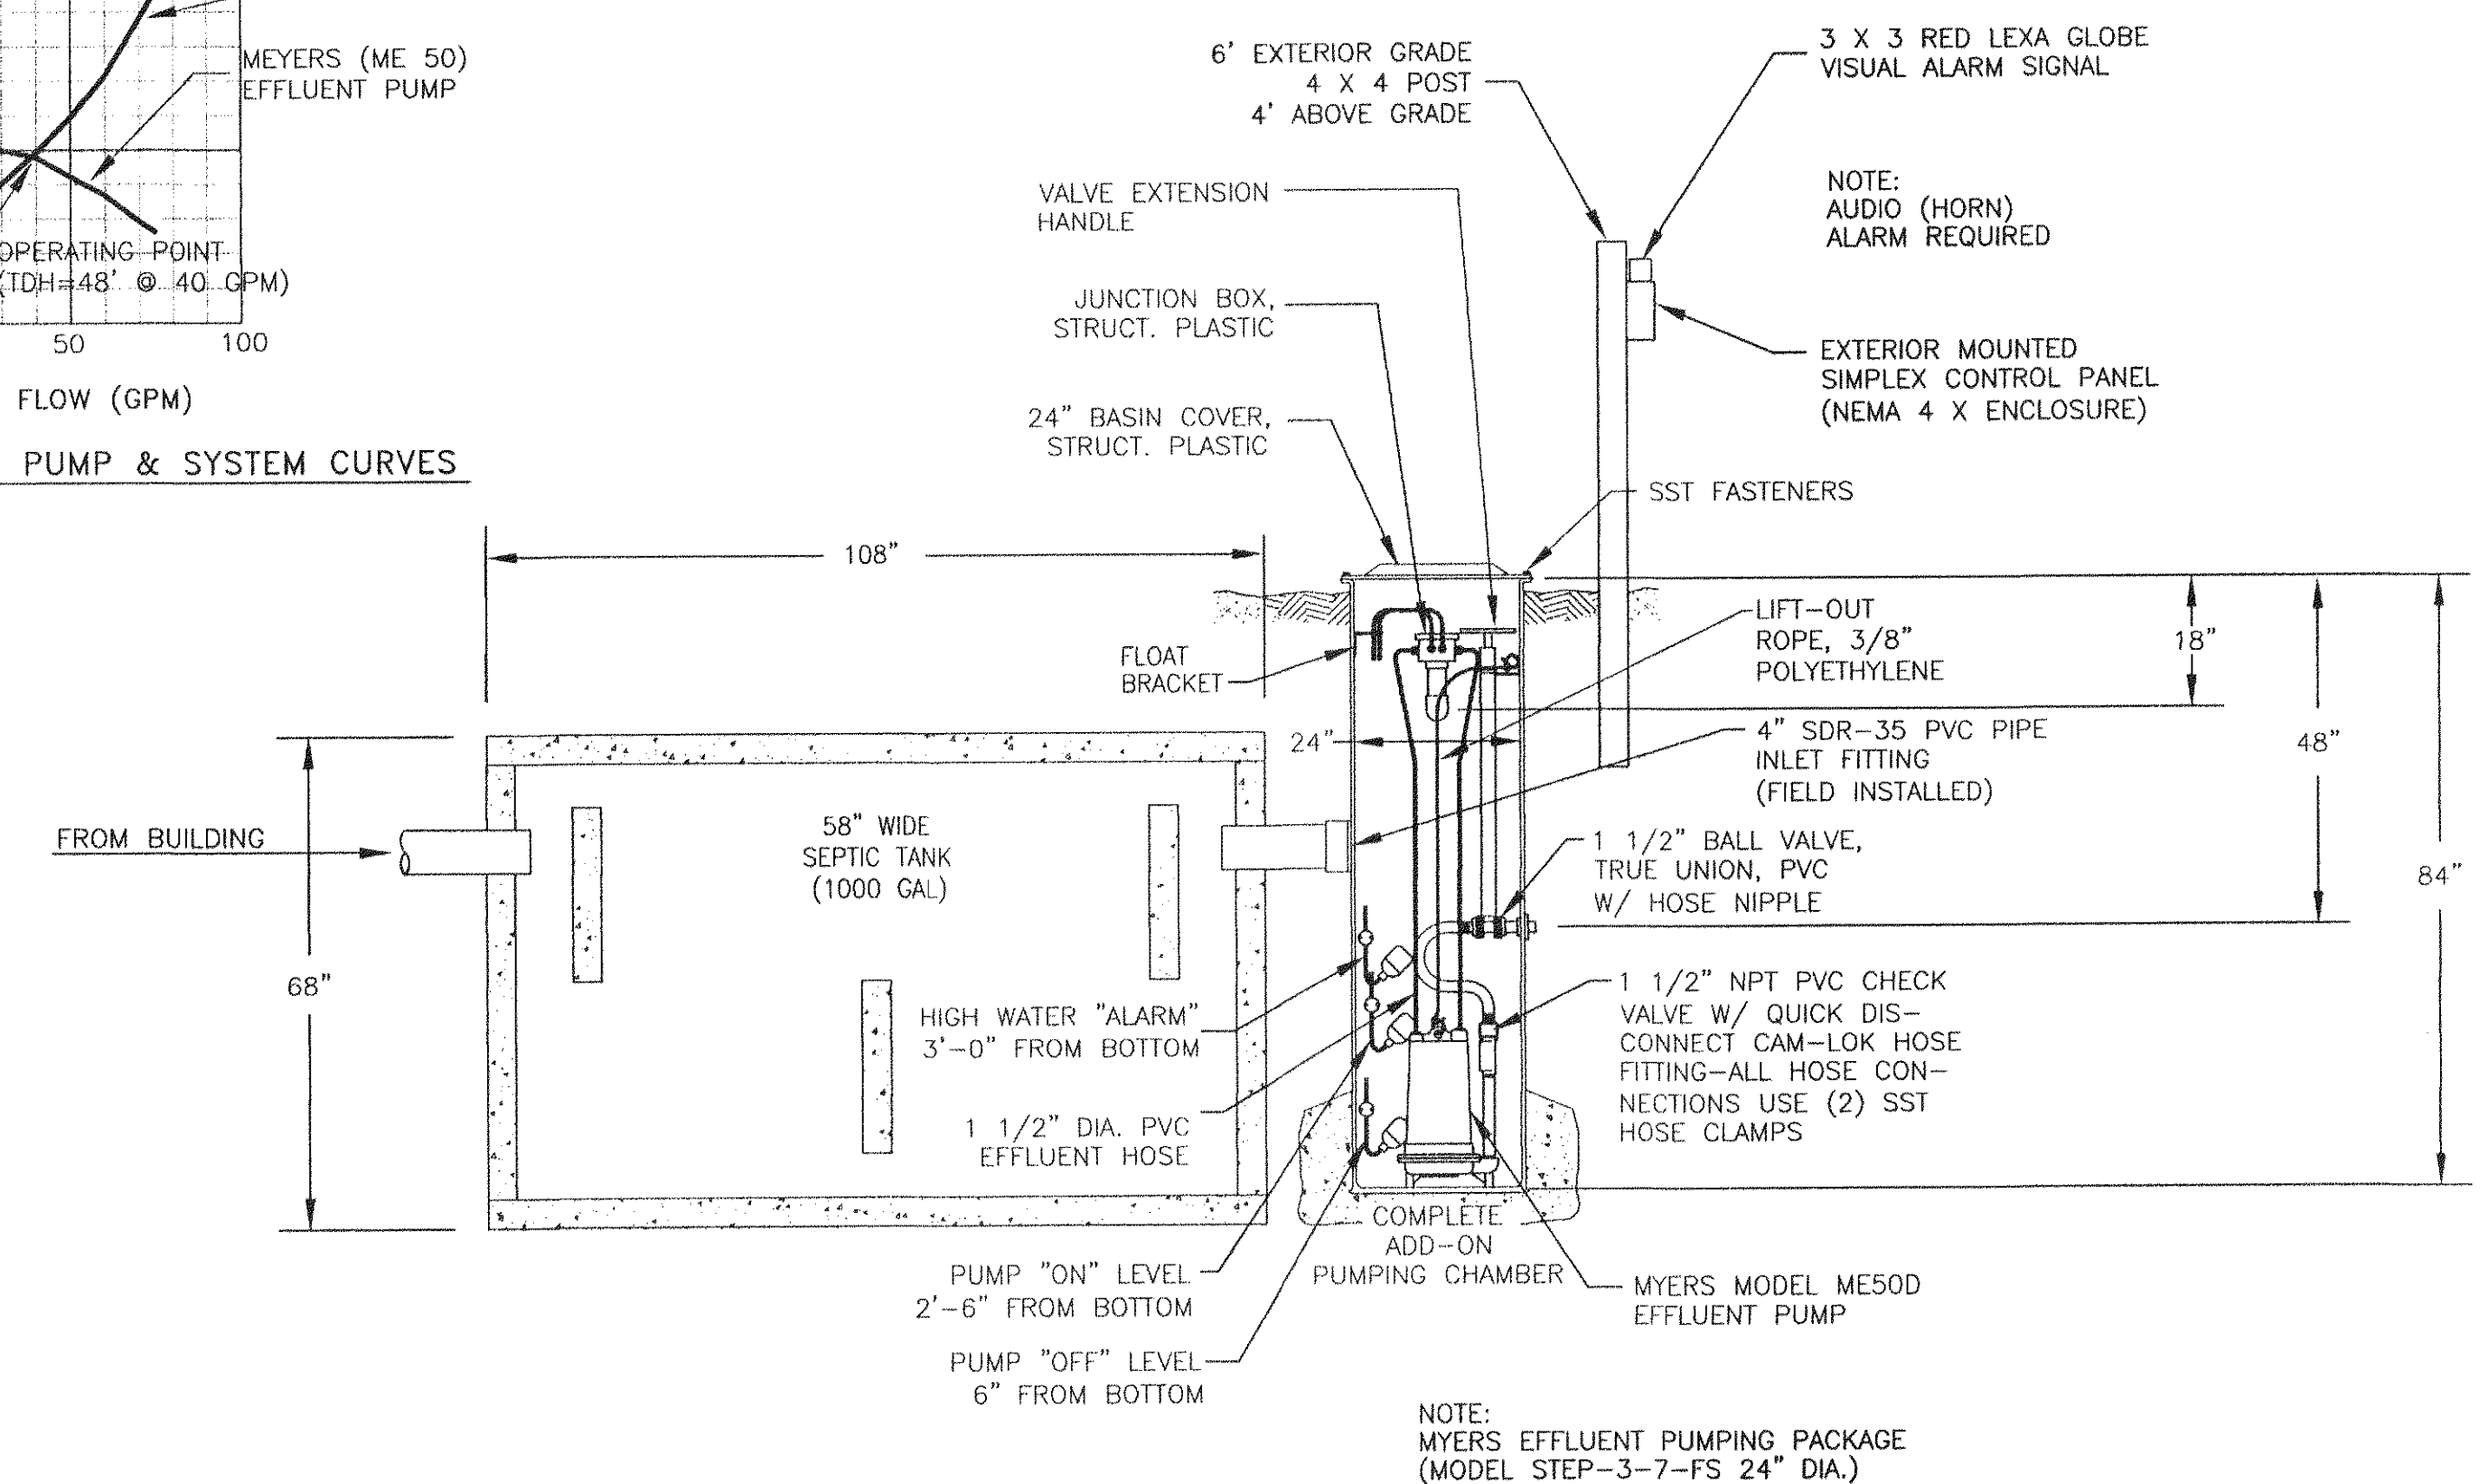
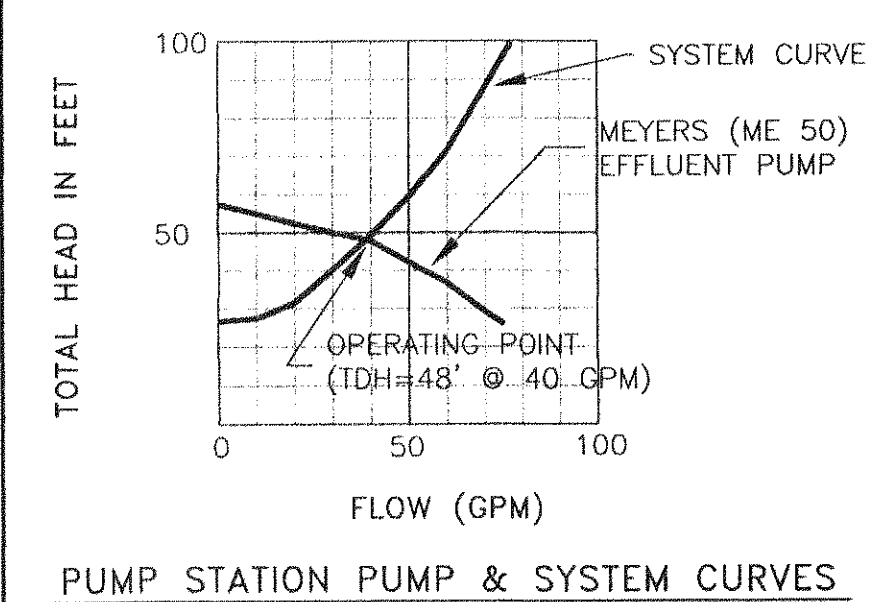
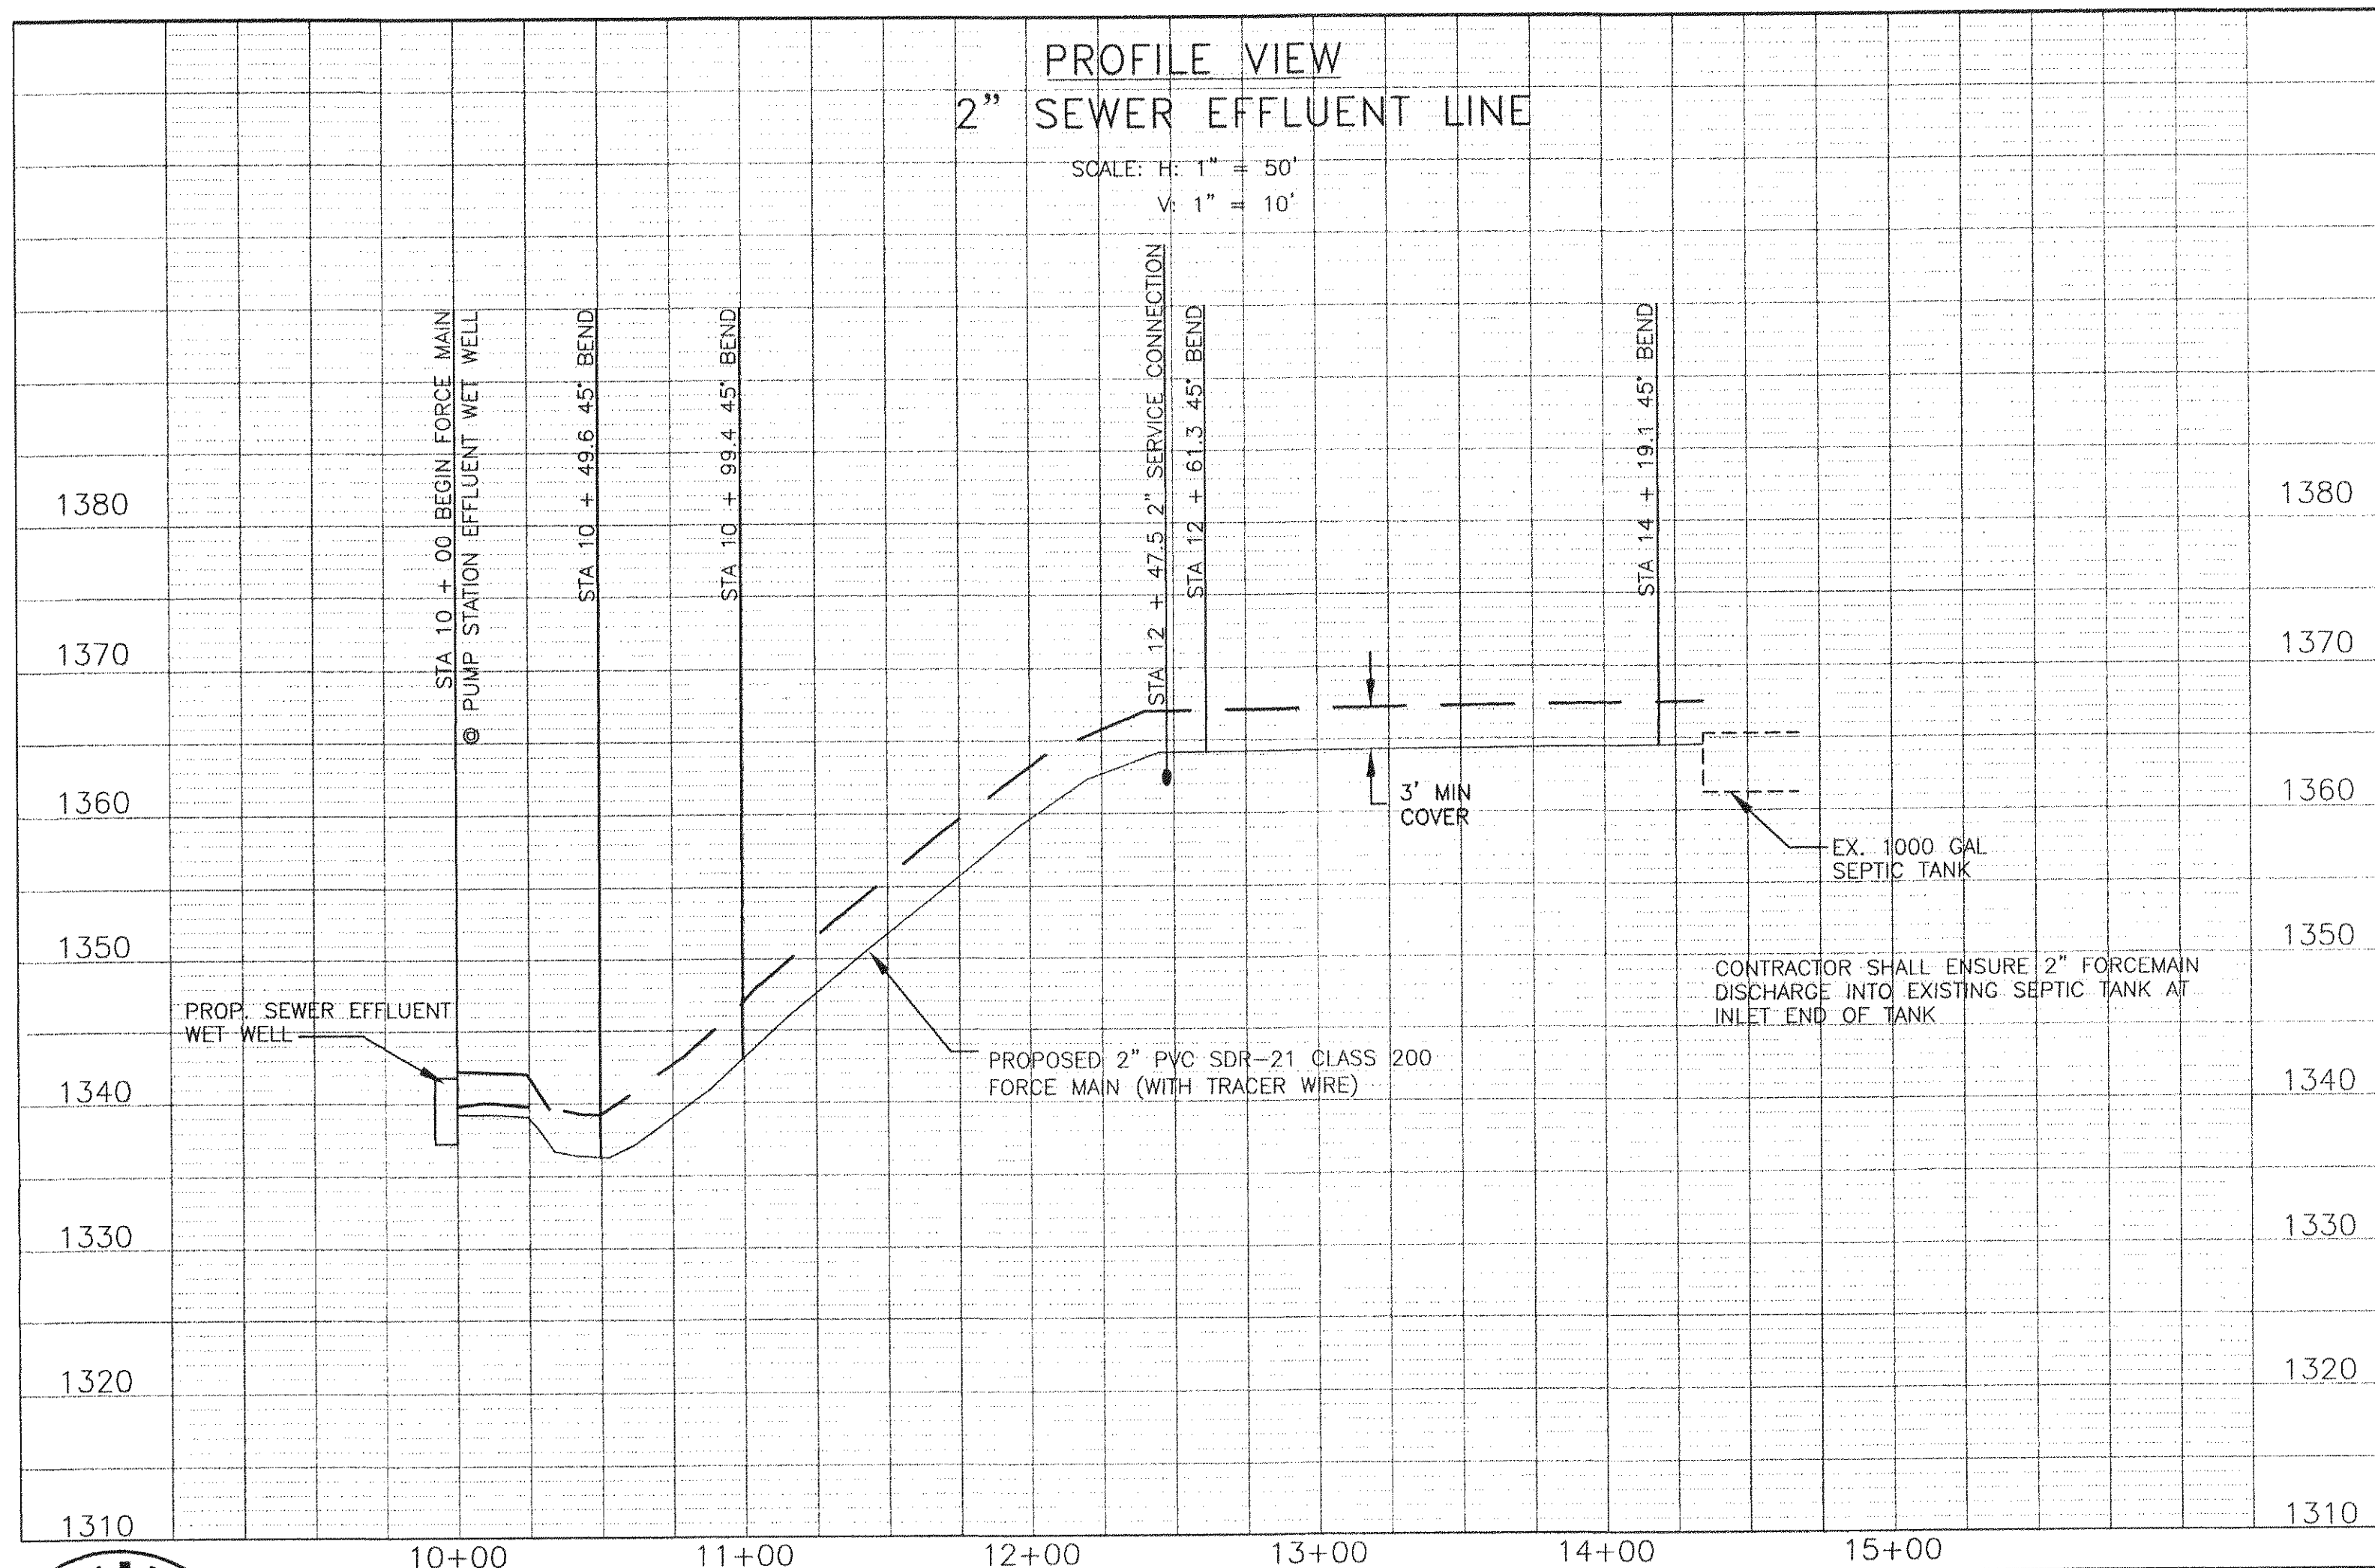


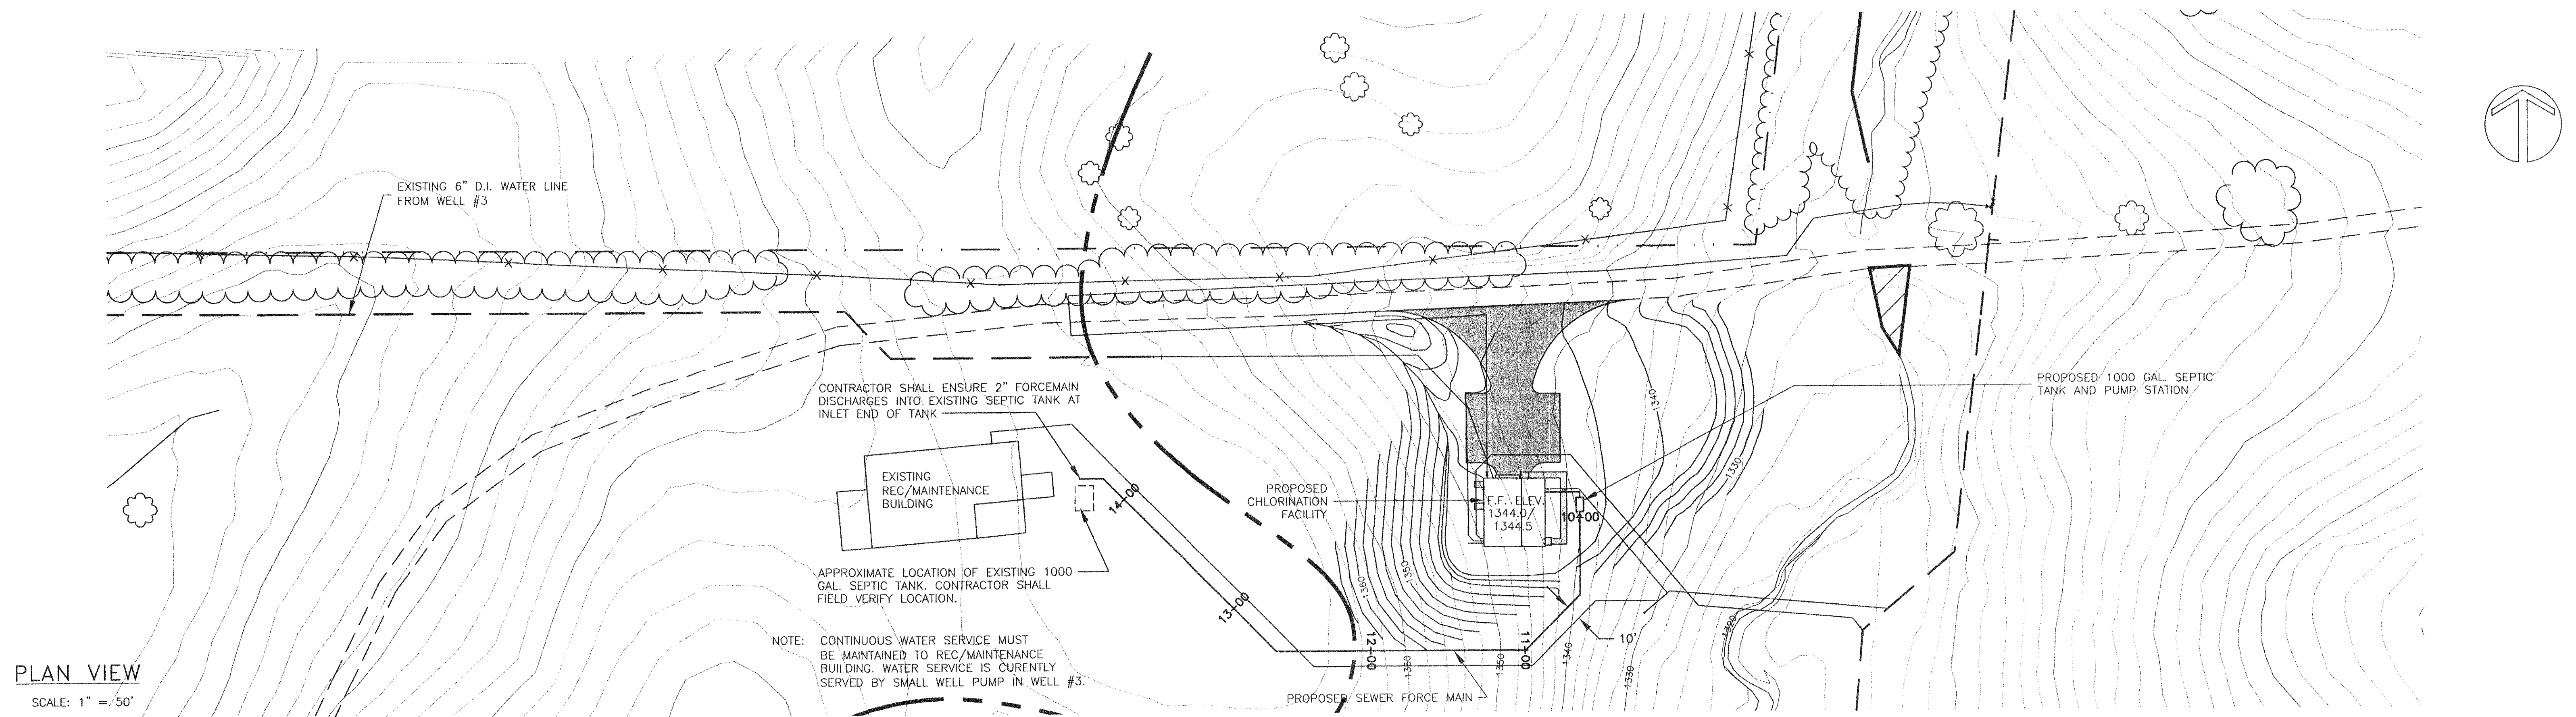

**ENGINEERING CONCEPTS, INC.**

20 S. ROANOKE ST., PO BOX 619  
FINCASTLE, VIRGINIA 24090  
540.473.1253 FAX: 540.473.1254

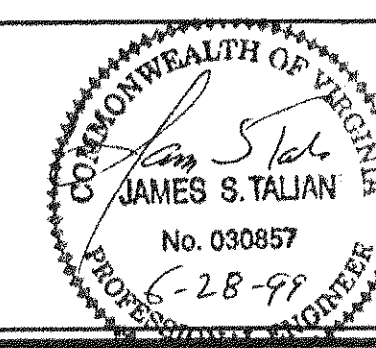

|          |     |
|----------|-----|
| Drawn    | PSN |
| Designed | PSN |
| Checked  | JST |
| Approved | JST |

**GREENFIELD  
CHLORINATION FACILITY**

**SEWAGE FORCE MAIN  
PLAN, PROFILE & DETAILS**

|                |
|----------------|
| AS SHOWN       |
| JUNE 1999      |
| PROJECT: 97075 |
| 9 of 19        |