

DATE: 06/25/2014

REVISIONS
△
△
△
△


**PIERSON
ENGINEERING
&
SURVEYING**

P.O. BOX 311
44 CATAWBA ROAD
DALEVILLE, VA 24083



(540) 966-3027 TEL
(540) 966-5906 FAX
e-mail: rpierson@rbnet.com

E & S and Utility Plan
HOLLYMEADE VI
BOTETOURT COUNTY, VIRGINIA

E & S PLAN

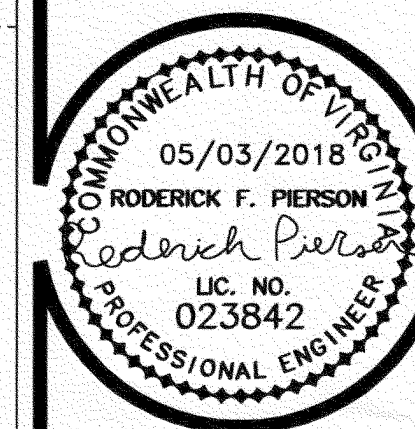

SHEET
C3

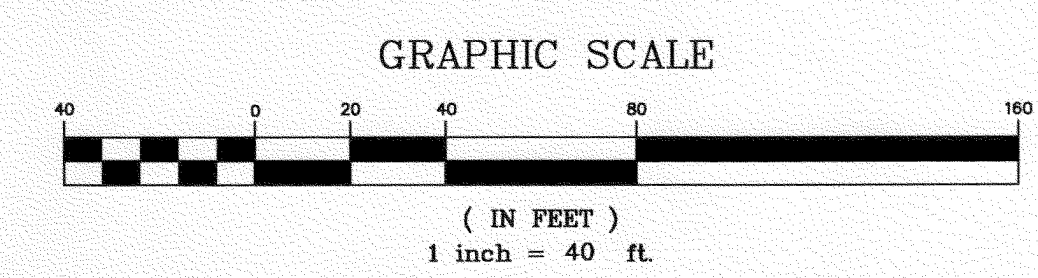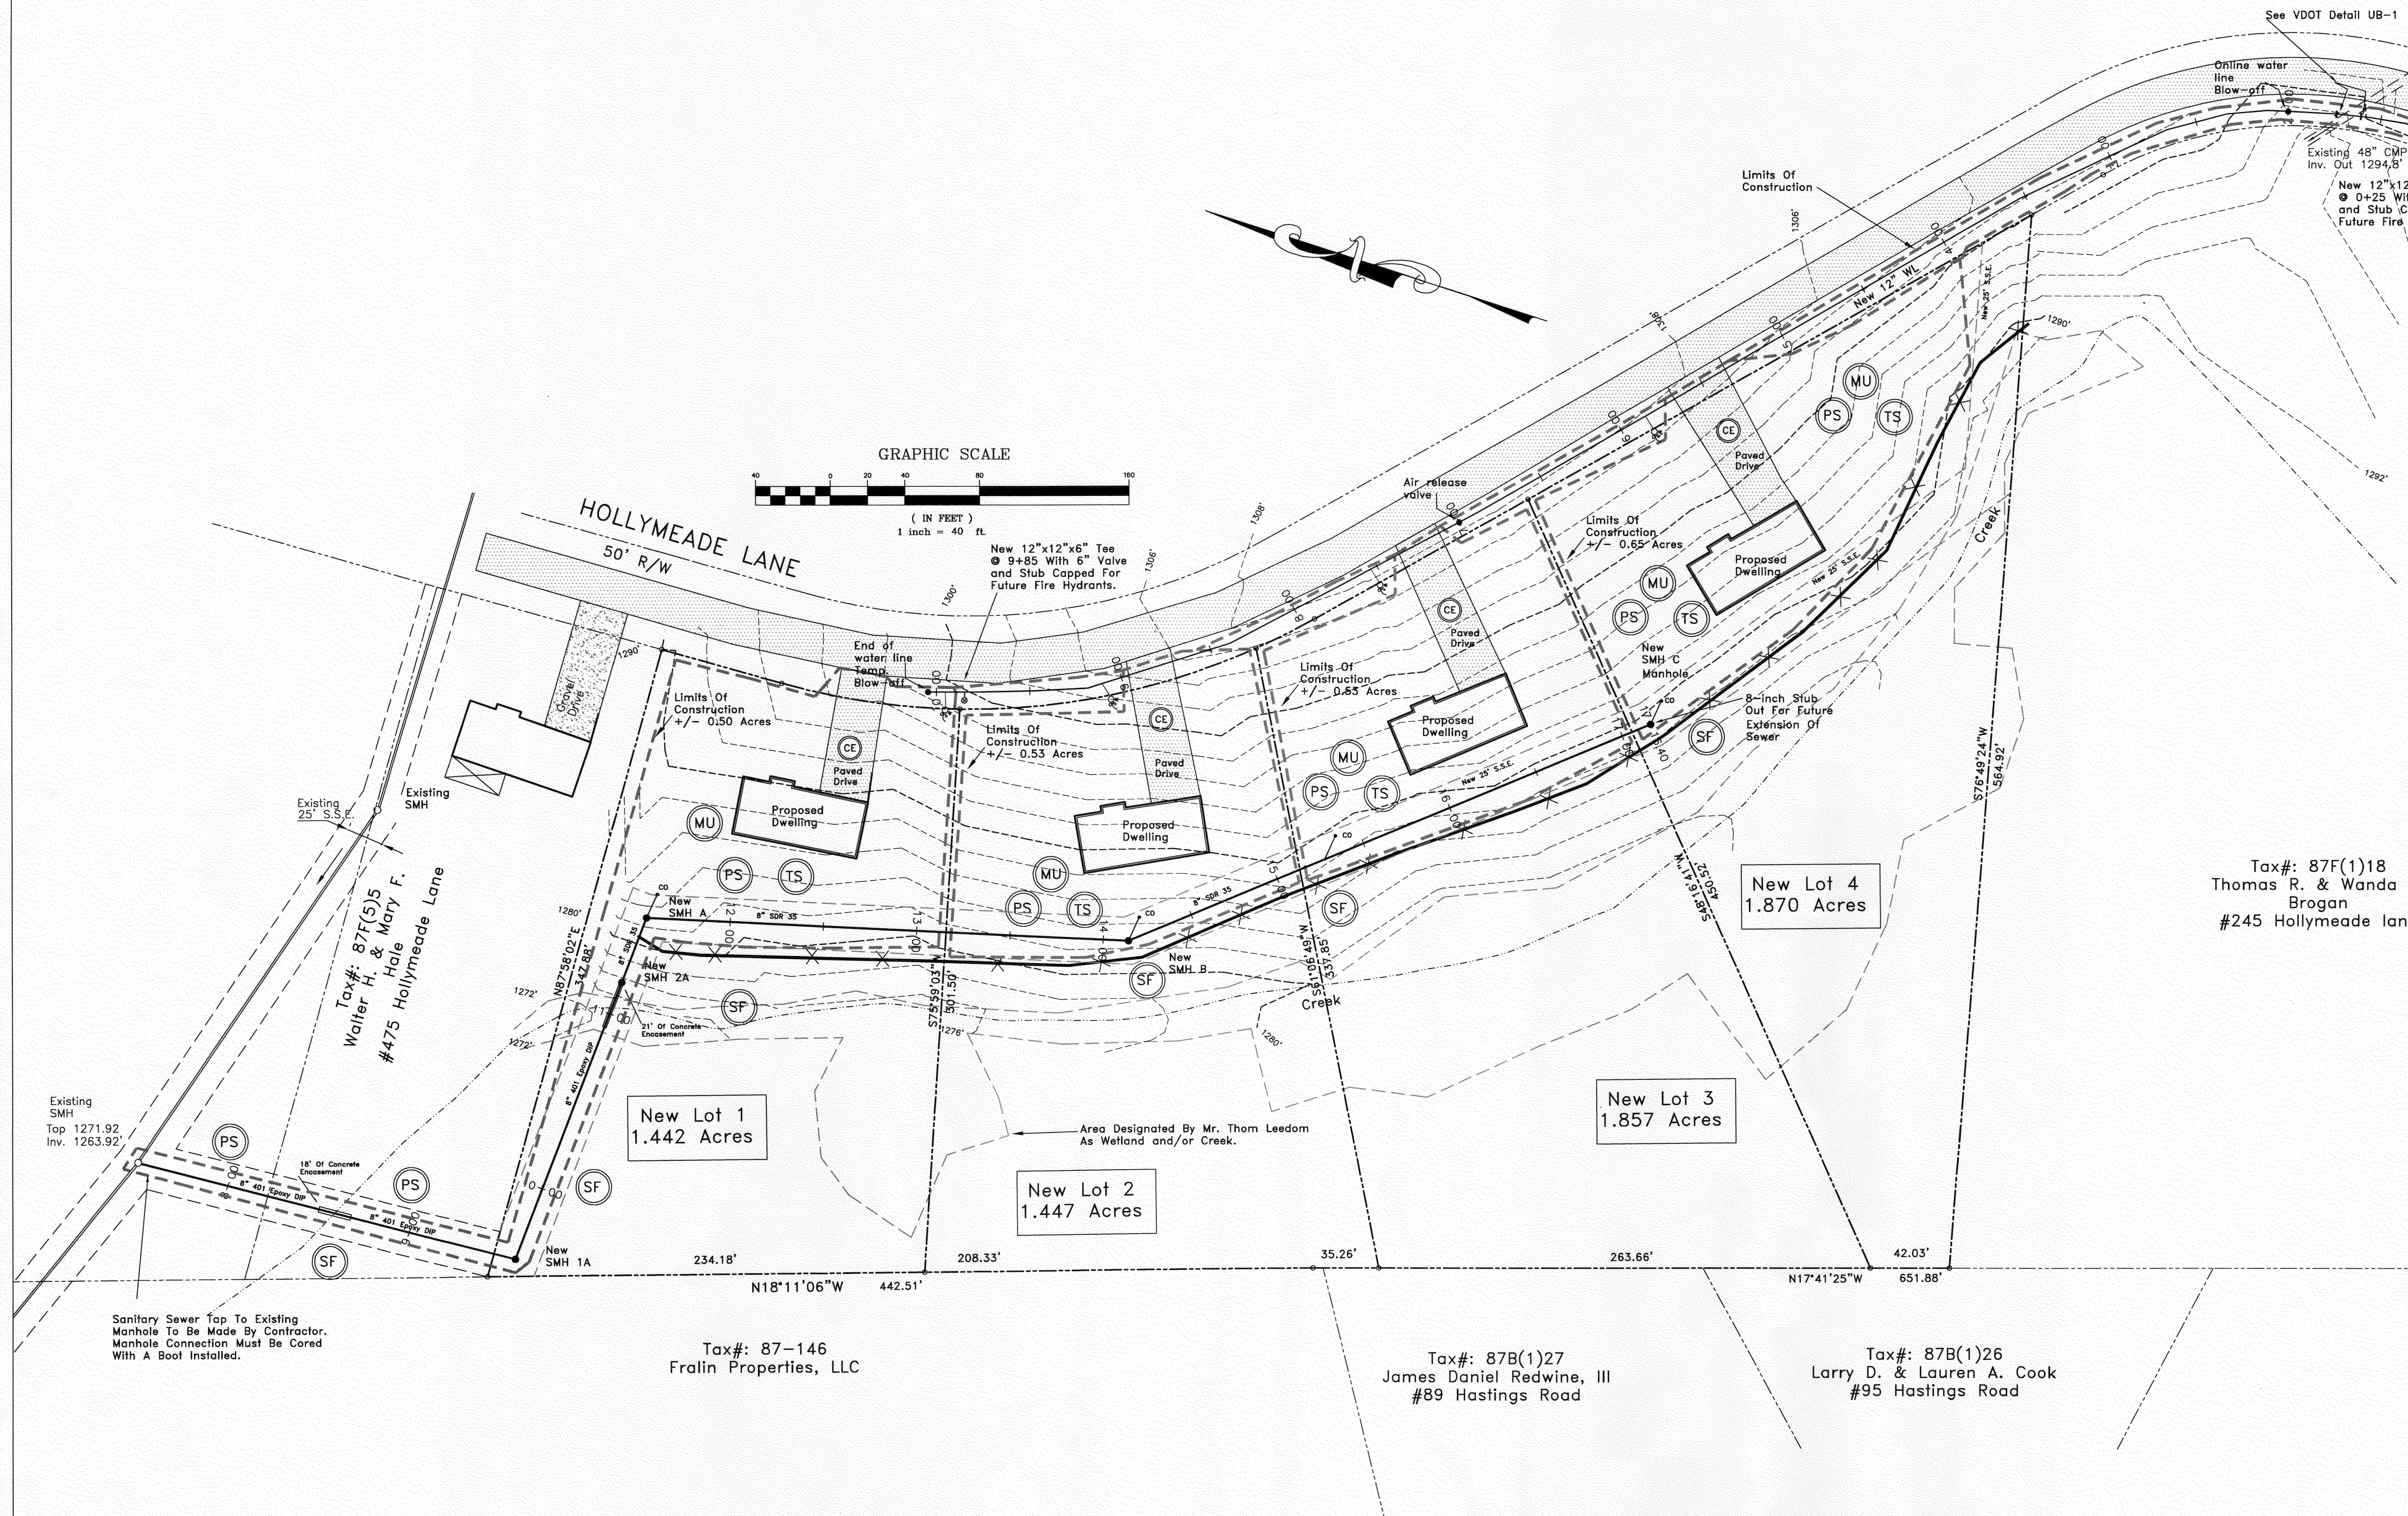

Sanitary Sewer Tap To Existing Manhole To Be Made By Contractor. Manhole Connection Must Be Cored With A Boot Installed.

Tax#: 87-146
Fralin Properties, LLC

Tax#: 87B(1)27
James Daniel Redwine, III
#89 Hastings Road

Tax#: 87B(1)26
Larry D. & Lauren A. Cook
#95 Hastings Road

Tax#: 87F(1)18
Thomas R. & Wanda H. Brogan
#245 Hollymeade Lane