


CURVE	ANGLE	RAD	ARC	TAN	CHORD
C1	008°55'42"	994.93'	155.04'	77.68'	N57°27'39"W 154.88'
C2	003°27'29"	994.93'	60.05'	30.03'	N51°16'04"W 60.04'
C3	015°41'33"	886.73'	242.86'	122.20'	N48°35'47"E 242.11'

- LEGEND**
- ▣ MONUMENT SET
  - PIN SET
  - PIN FOUND
  - TREE
  - × FENCE
  - PUE PUBLIC UTILITY EASEMENT
  - MBL MINIMUM BUILDING LINE
  - 4505 STREET ADDRESS

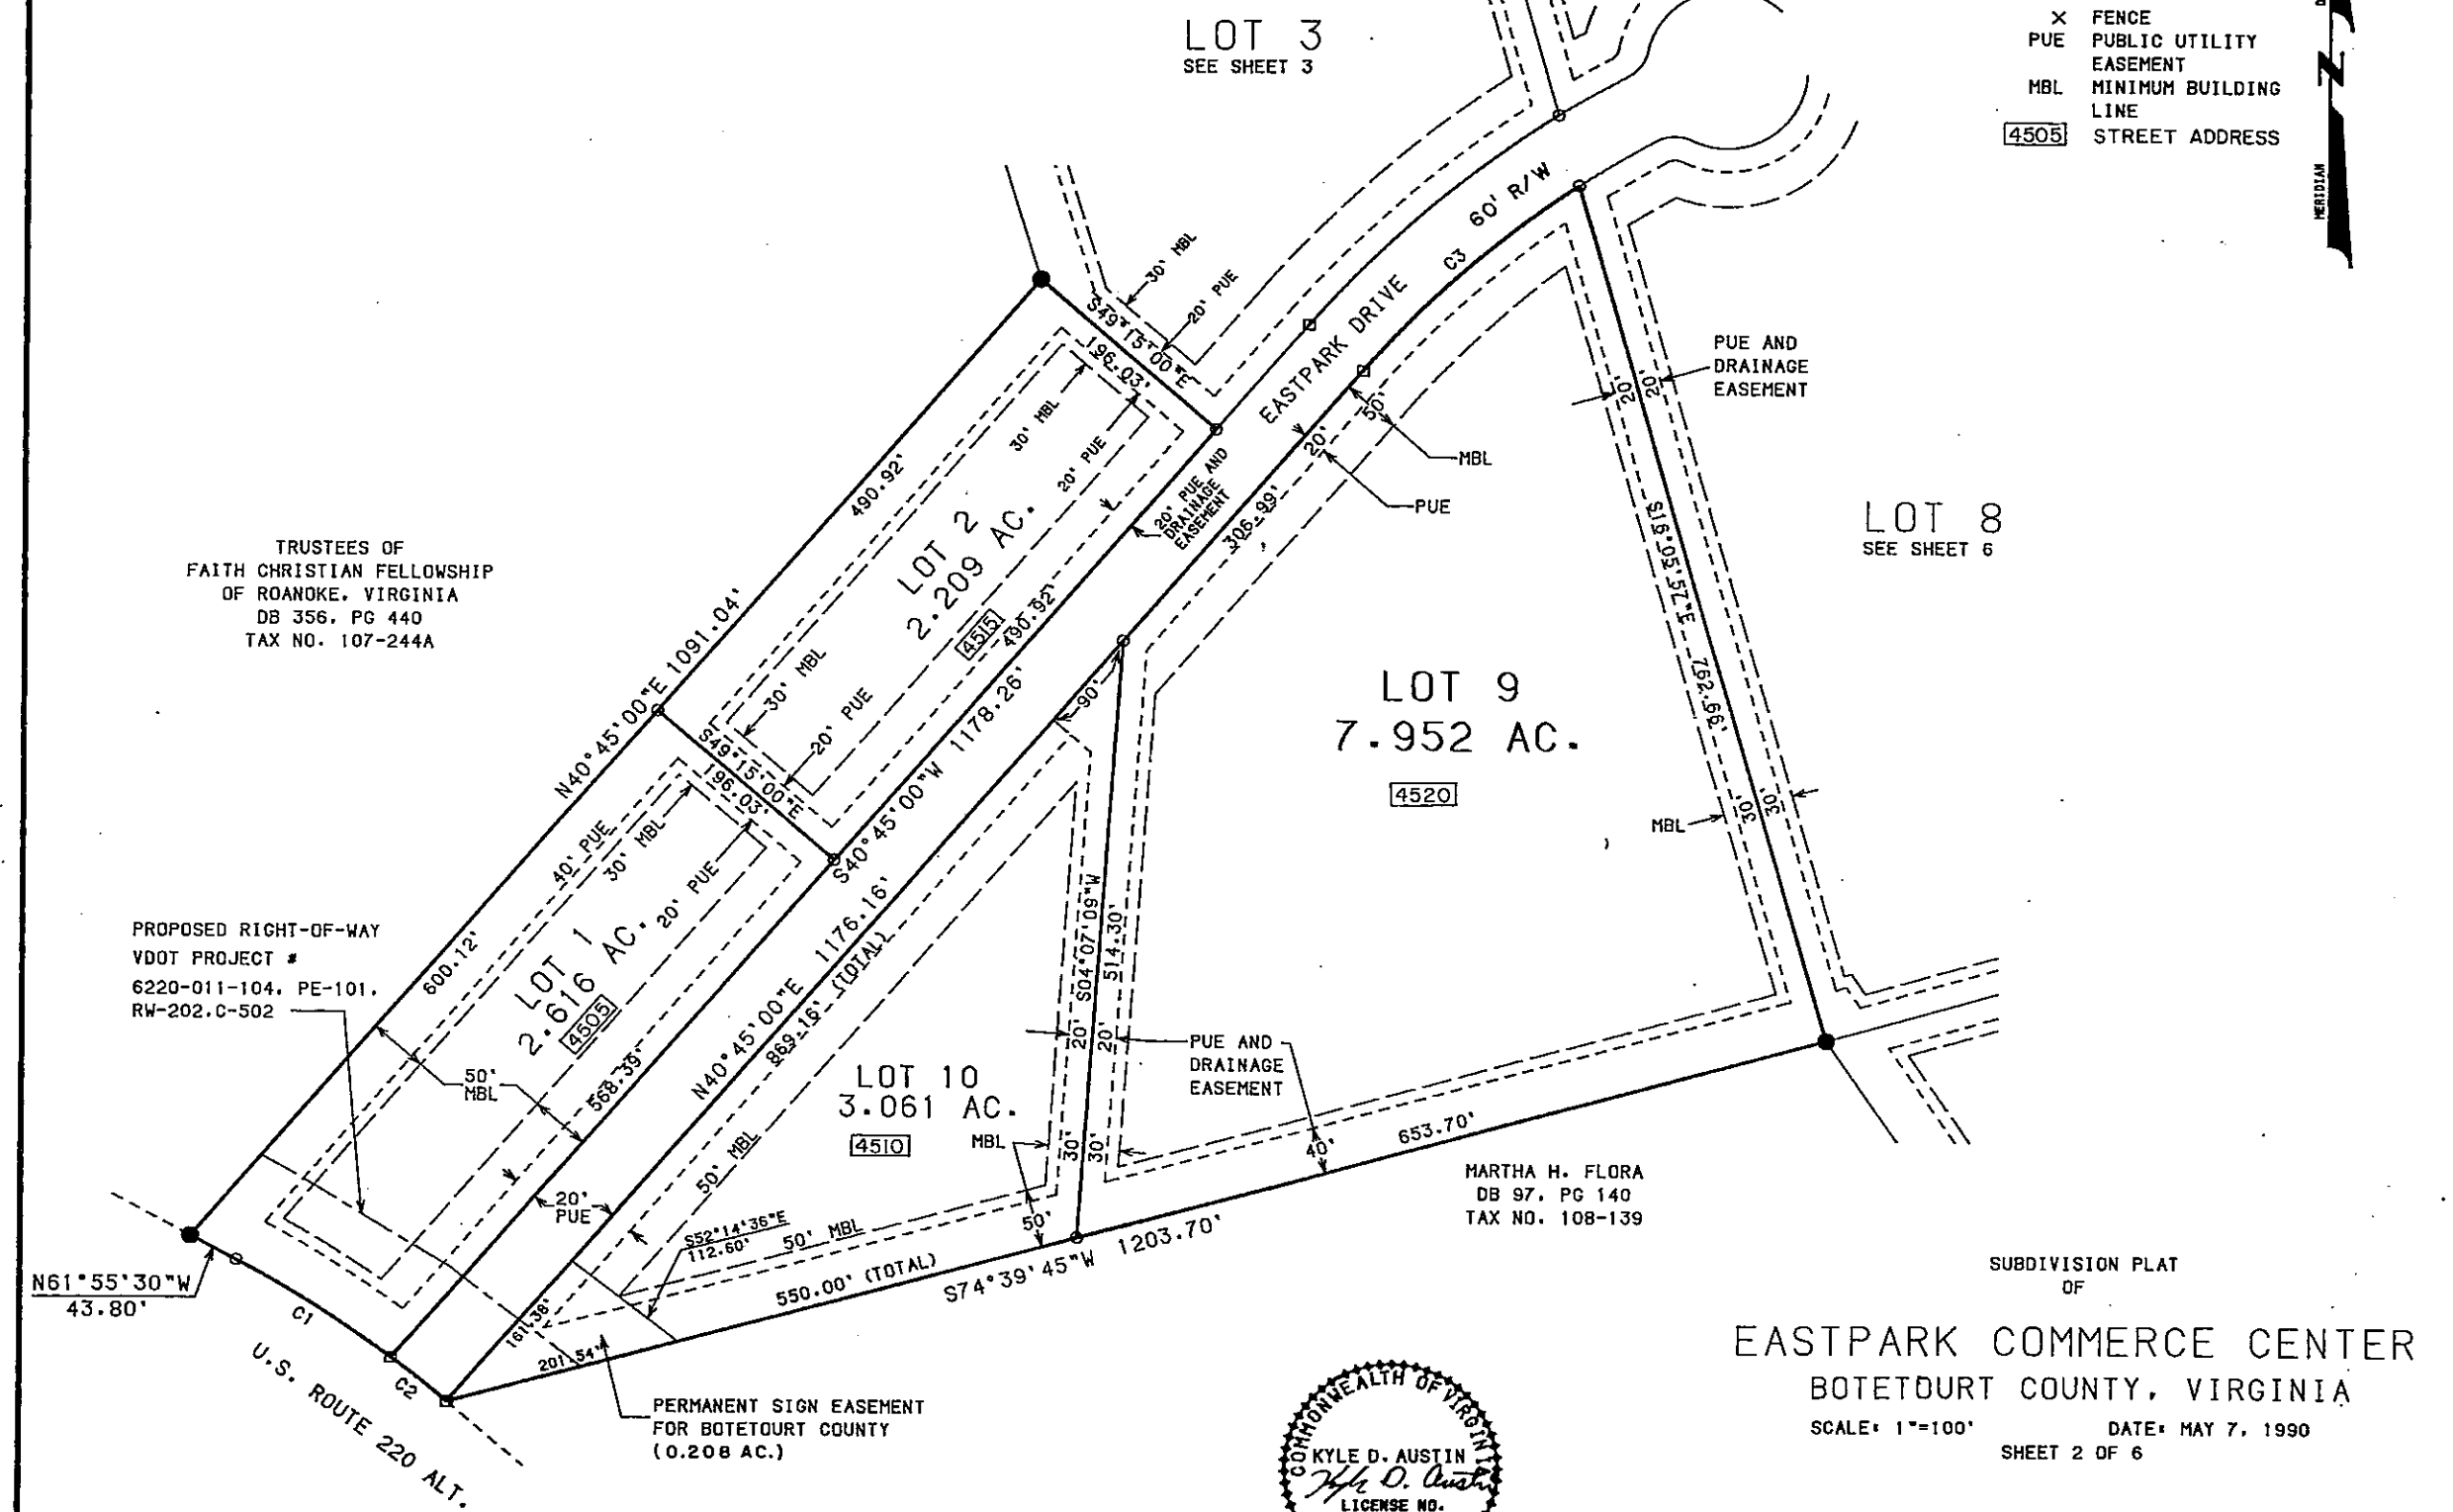

TRUSTEES OF  
FAITH CHRISTIAN FELLOWSHIP  
OF ROANOKE, VIRGINIA  
DB 356, PG 440  
TAX NO. 107-244A

PROPOSED RIGHT-OF-WAY  
VDOT PROJECT #  
6220-011-104, PE-101,  
RW-202.C-502

MARTHA H. FLORA  
DB 97, PG 140  
TAX NO. 108-139



SUBDIVISION PLAT  
OF  
**EASTPARK COMMERCE CENTER**  
BOTETOURT COUNTY, VIRGINIA  
SCALE: 1"=100' DATE: MAY 7, 1990  
SHEET 2 OF 6

