


CURVE	ANGLE	RAD	ARC	TAN	CHORD
C4	016°49'52"	946.73'	278.11'	140.06'	S49°09'56"W 277.11'
C5	004°04'41"	946.73'	67.38'	33.71'	S59°37'12"W 67.37'
C6	049°20'57"	32.00'	27.56'	14.70'	S36°59'04"W 26.72'
C7	119°48'34"	68.00'	142.19'	117.33'	S72°12'53"W 117.67'
C8	021°33'40"	946.73'	356.27'	180.27'	S80°56'26"W 354.17'
C9	036°41'26"	666.62'	426.89'	221.05'	N69°56'00"W 419.63'


- LEGEND**
- ▣ MONUMENT SET
  - PIN SET
  - PIN FOUND
  - TREE
  - × FENCE
  - PUE PUBLIC UTILITY EASEMENT
  - MBL MINIMUM BUILDING LINE
  - 4505 STREET ADDRESS

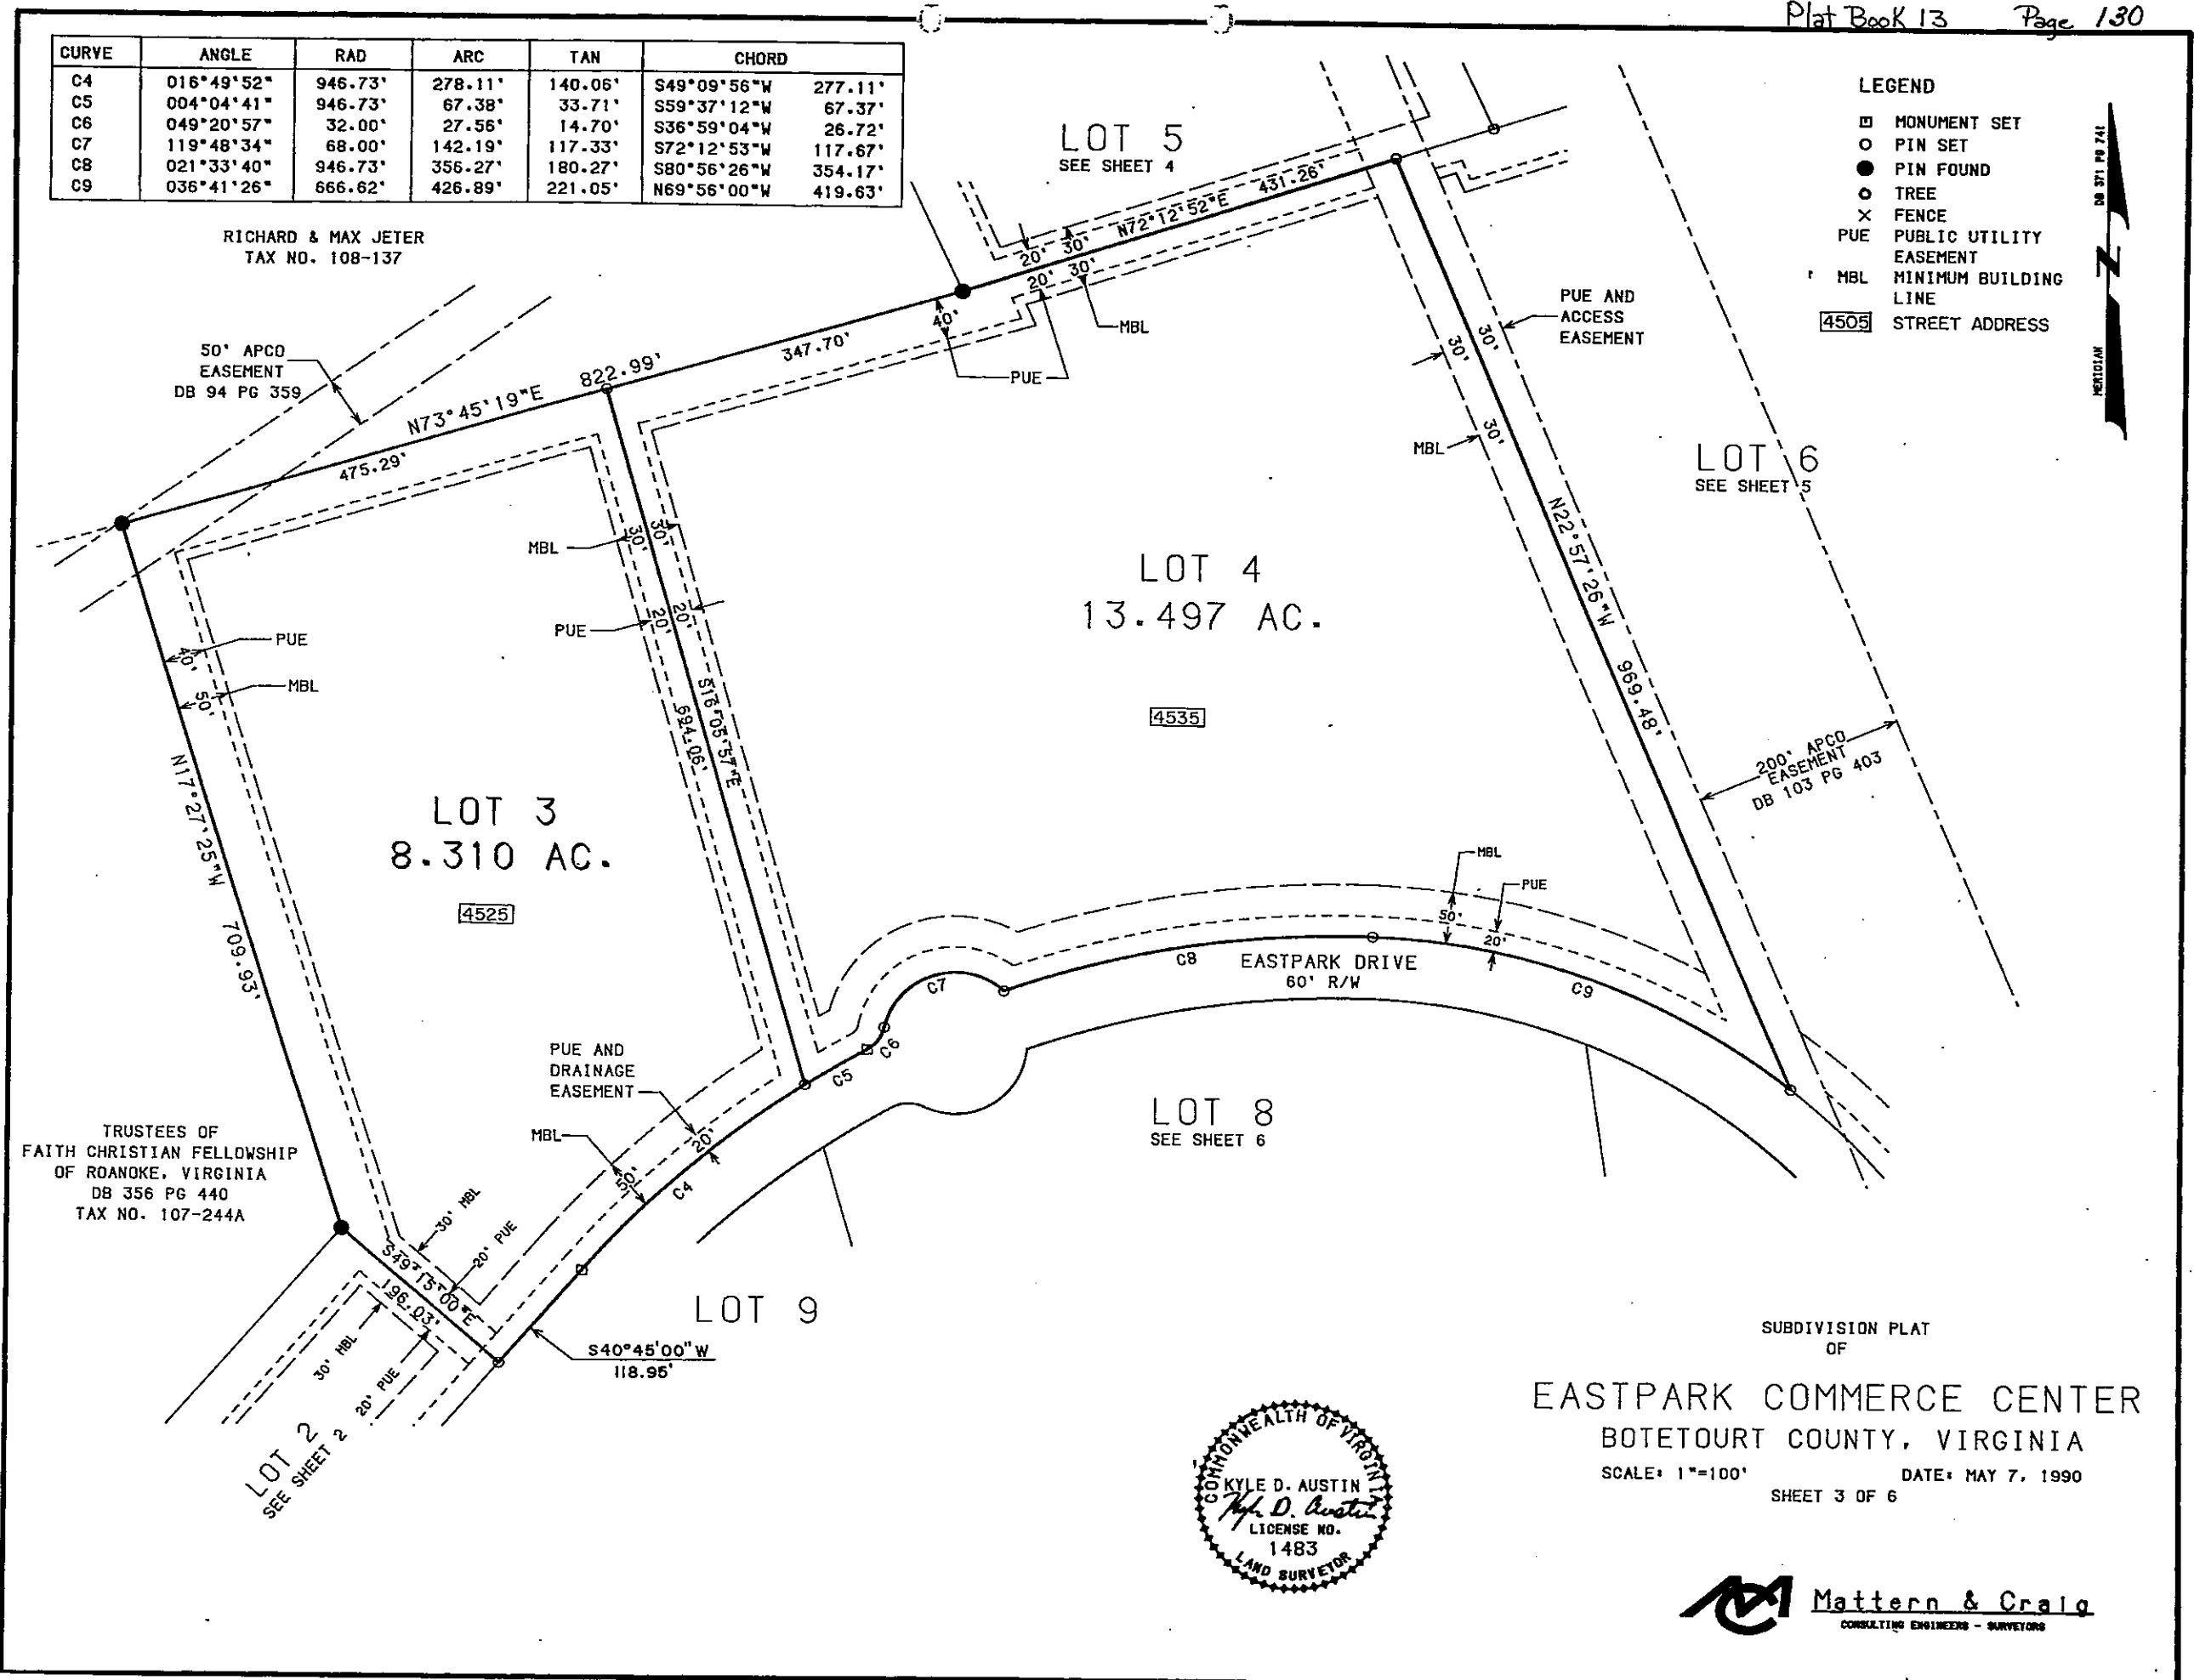

RICHARD & MAX JETER  
TAX NO. 108-137

50' APCO  
EASEMENT  
DB 94 PG 359

TRUSTEES OF  
FAITH CHRISTIAN FELLOWSHIP  
OF ROANOKE, VIRGINIA  
DB 356 PG 440  
TAX NO. 107-244A

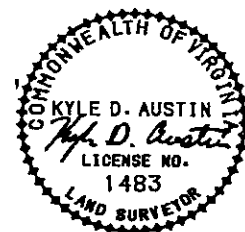

SUBDIVISION PLAT  
OF  
**EASTPARK COMMERCE CENTER**  
BOTETOURT COUNTY, VIRGINIA  
SCALE: 1"=100' DATE: MAY 7, 1990  
SHEET 3 OF 6

