
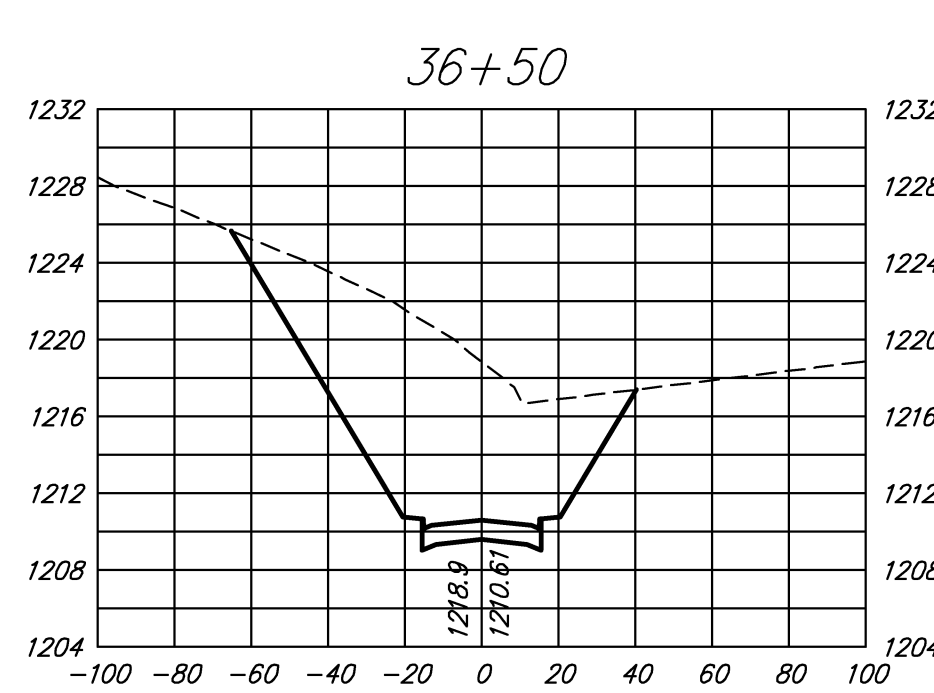
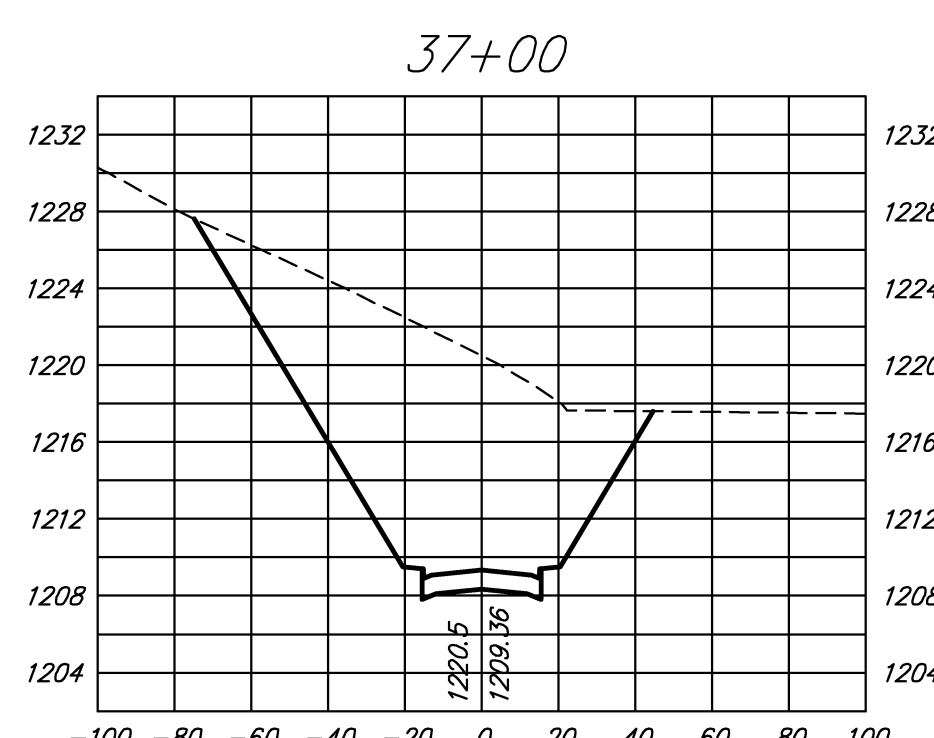
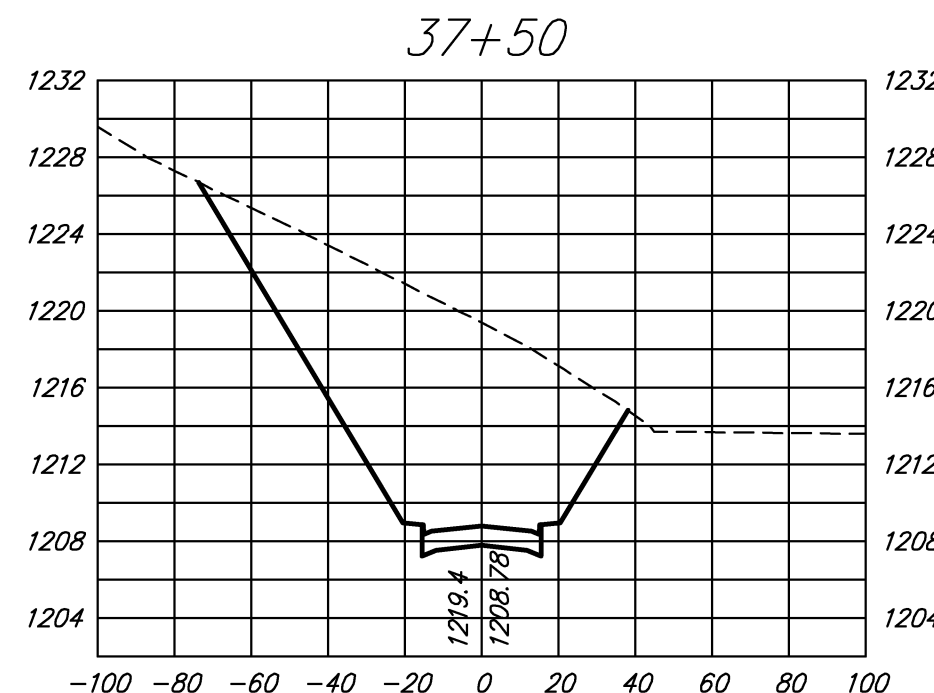
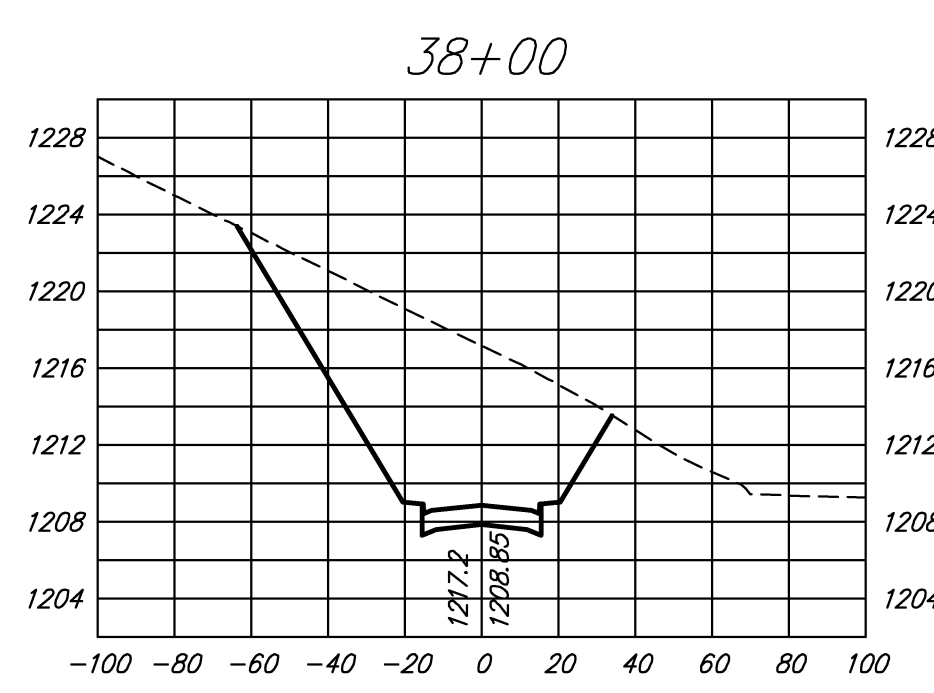
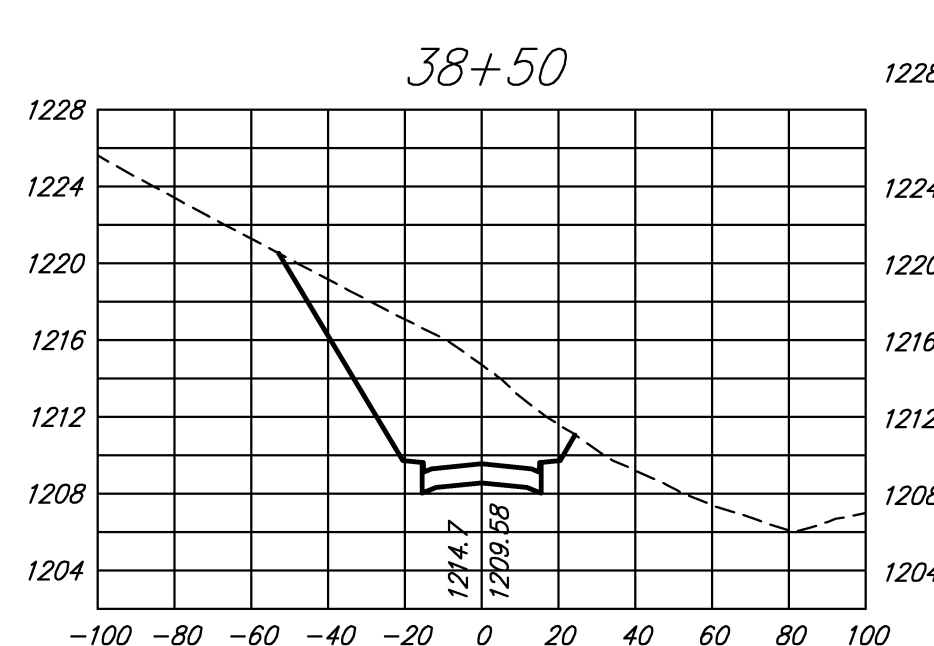
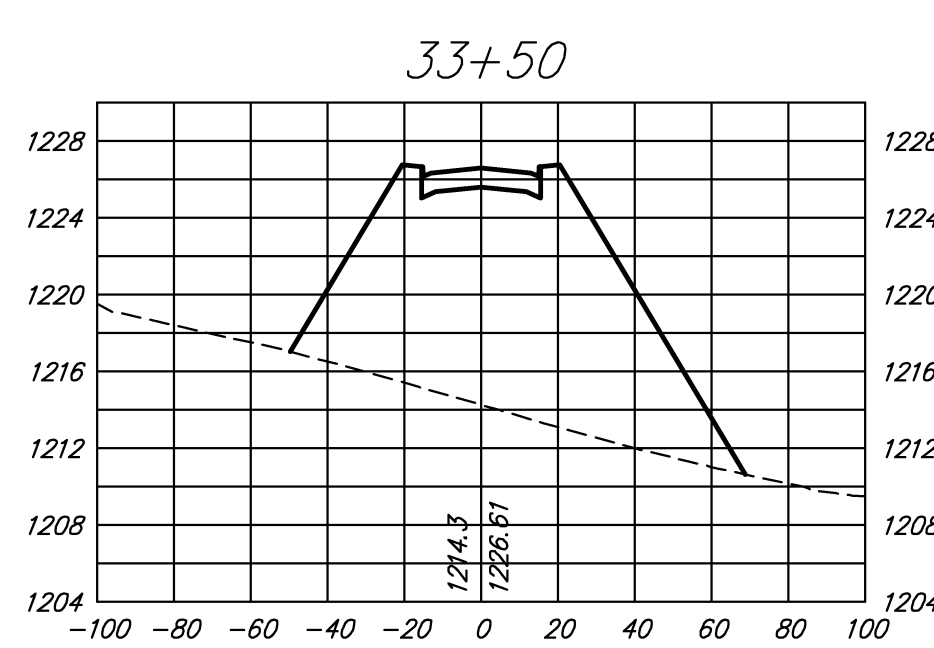
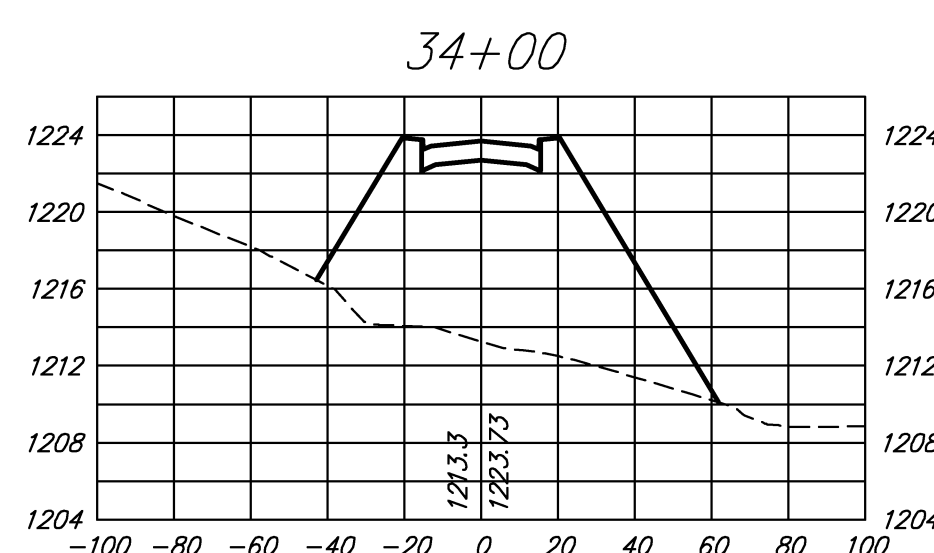
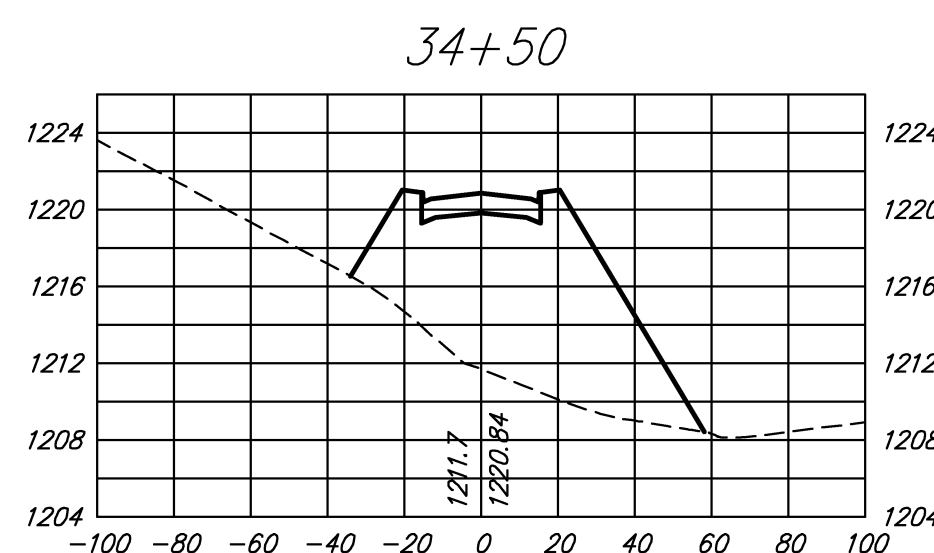
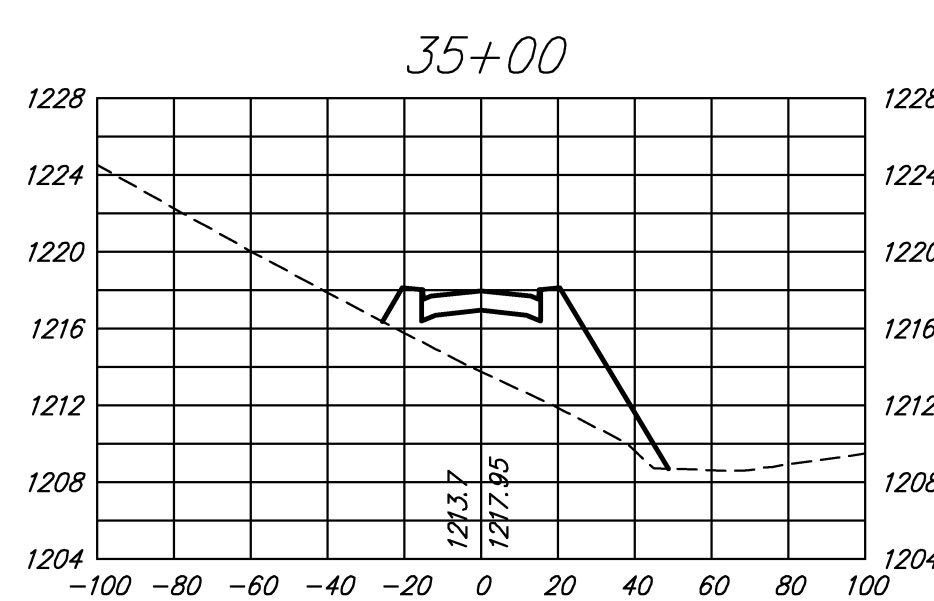
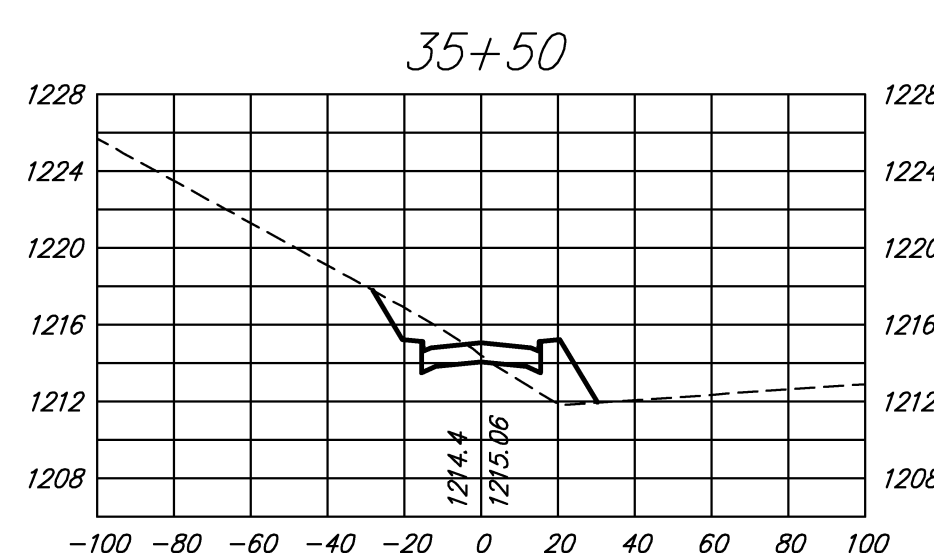
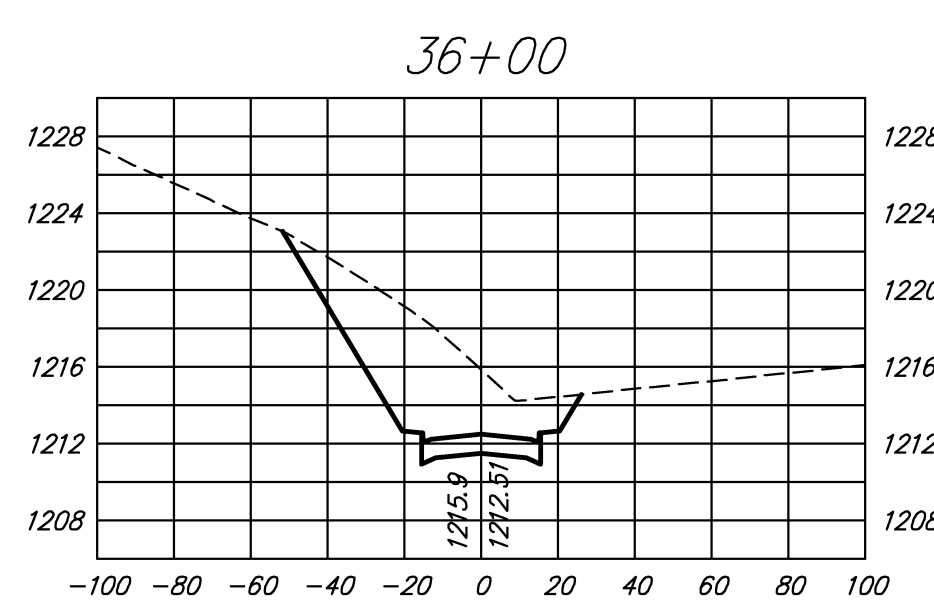
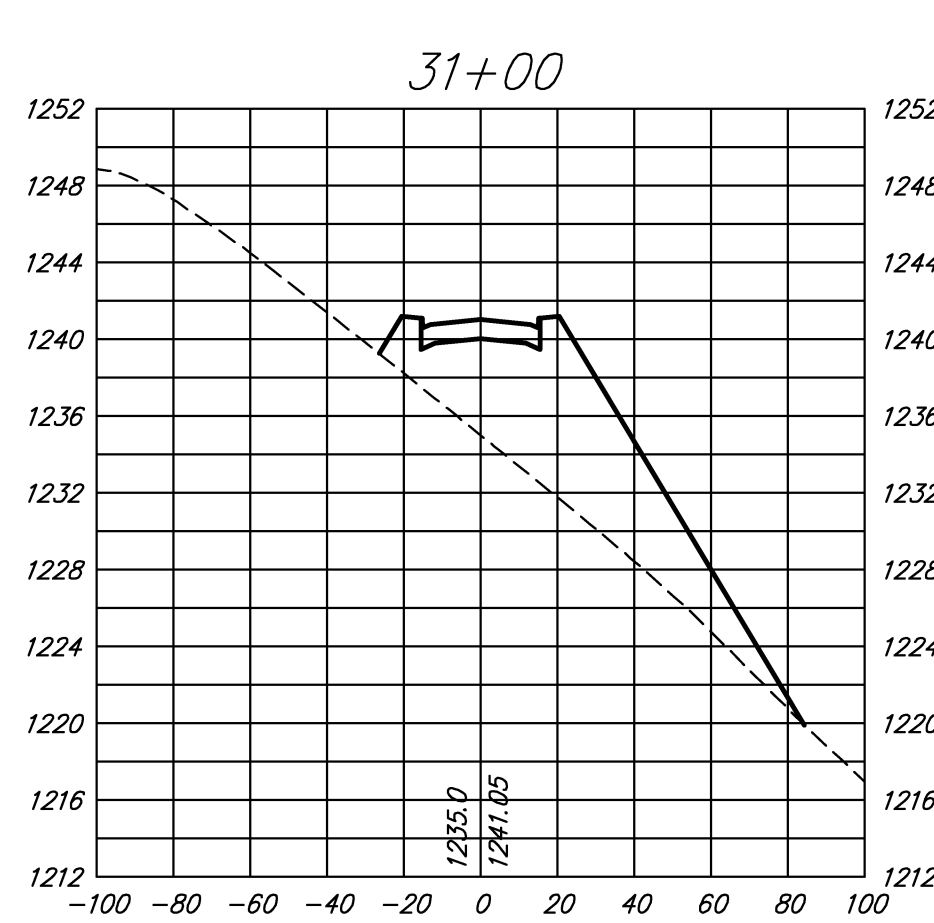
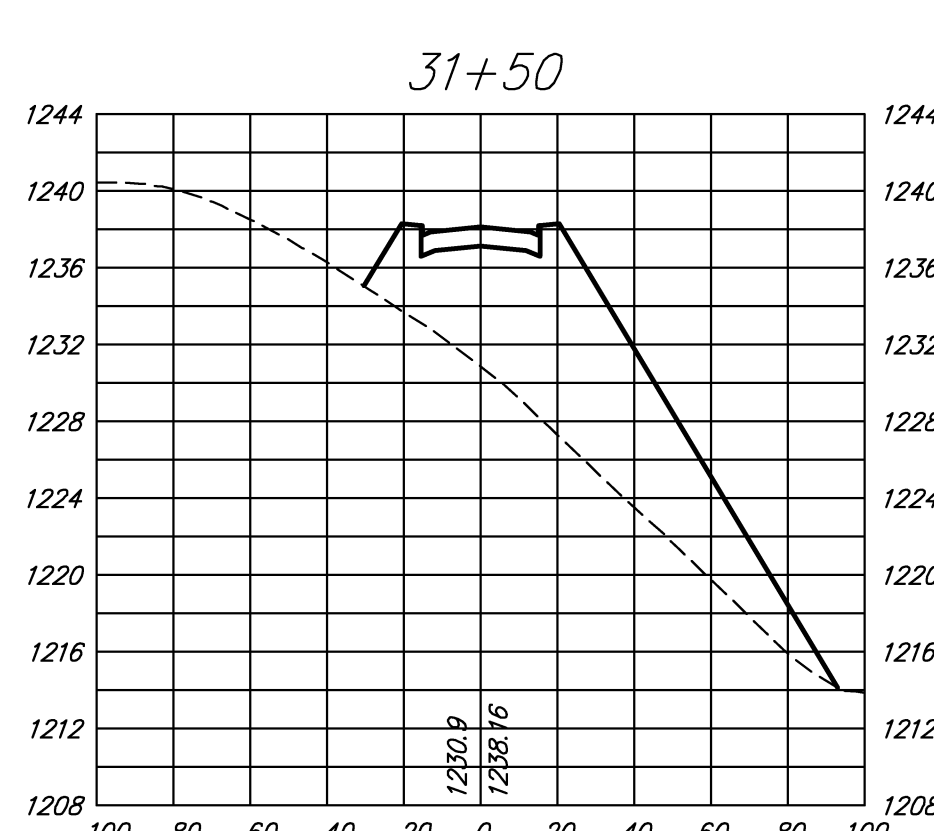
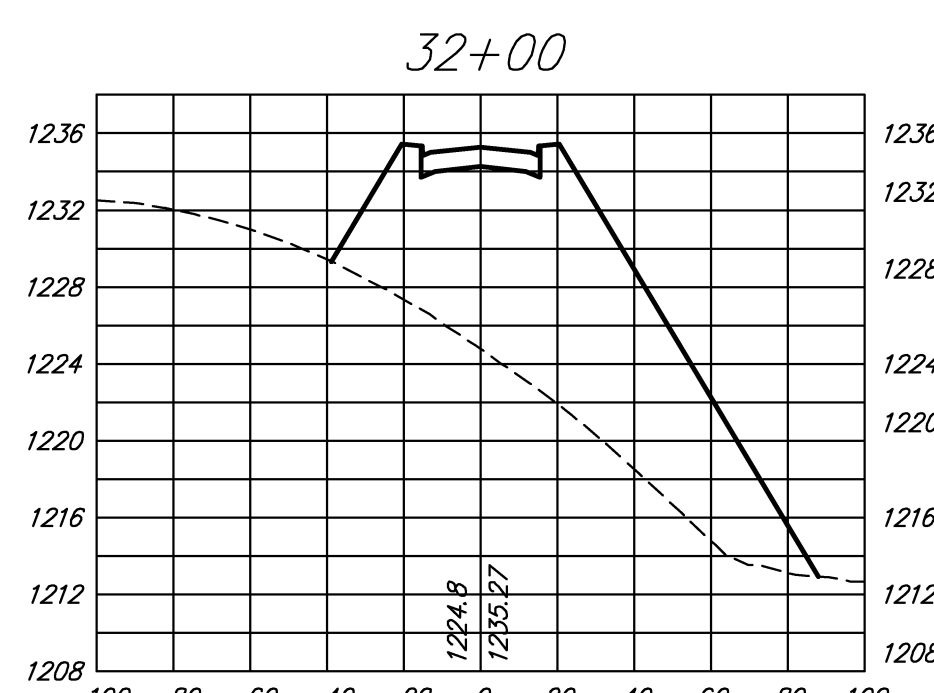
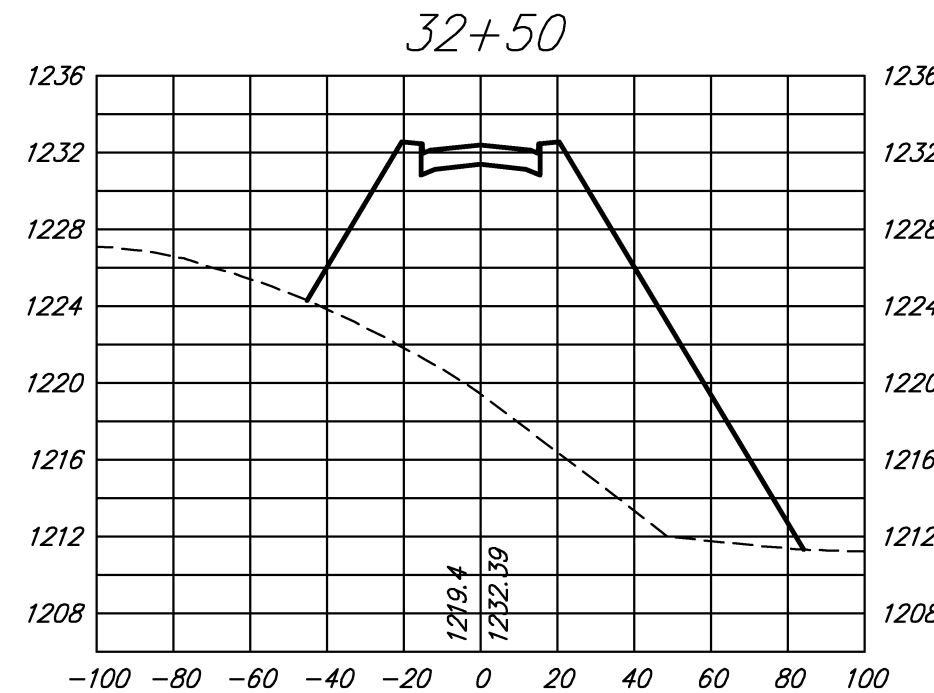
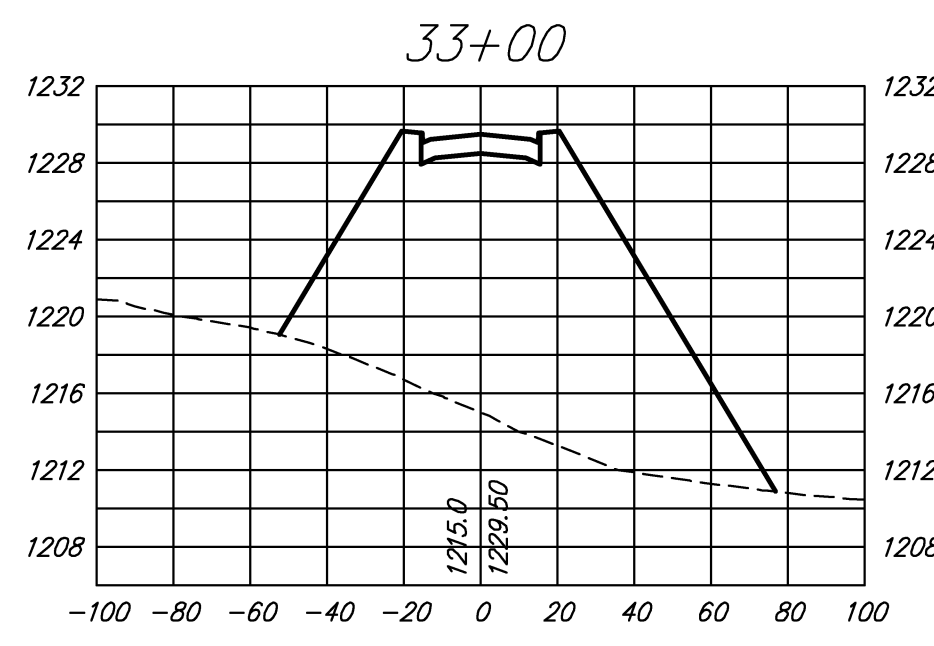
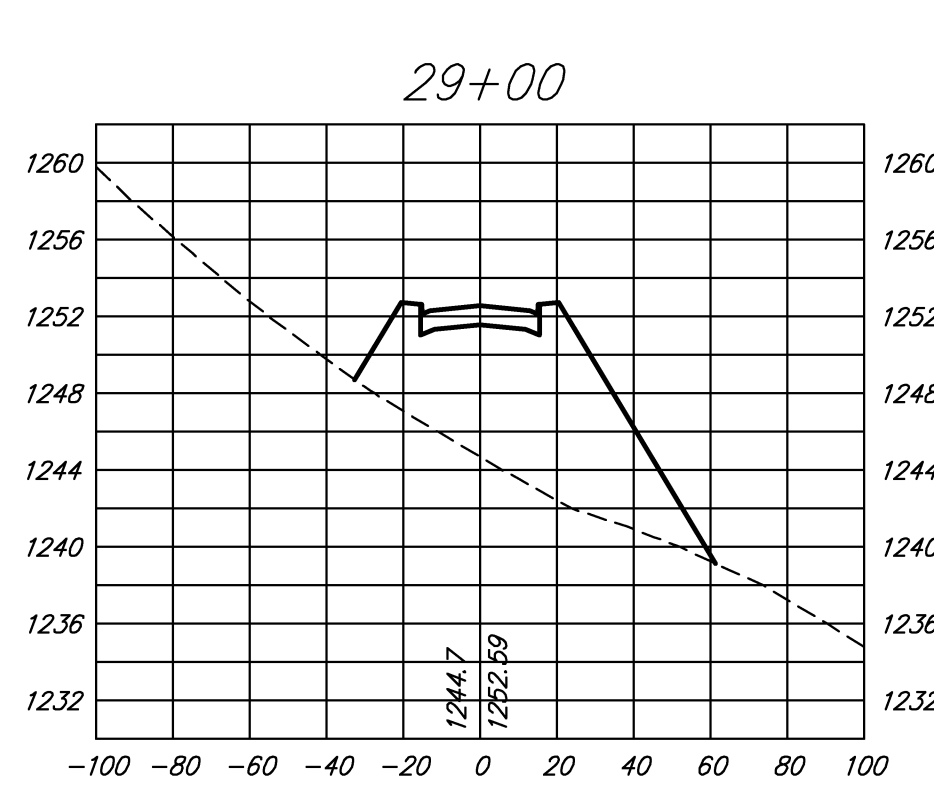
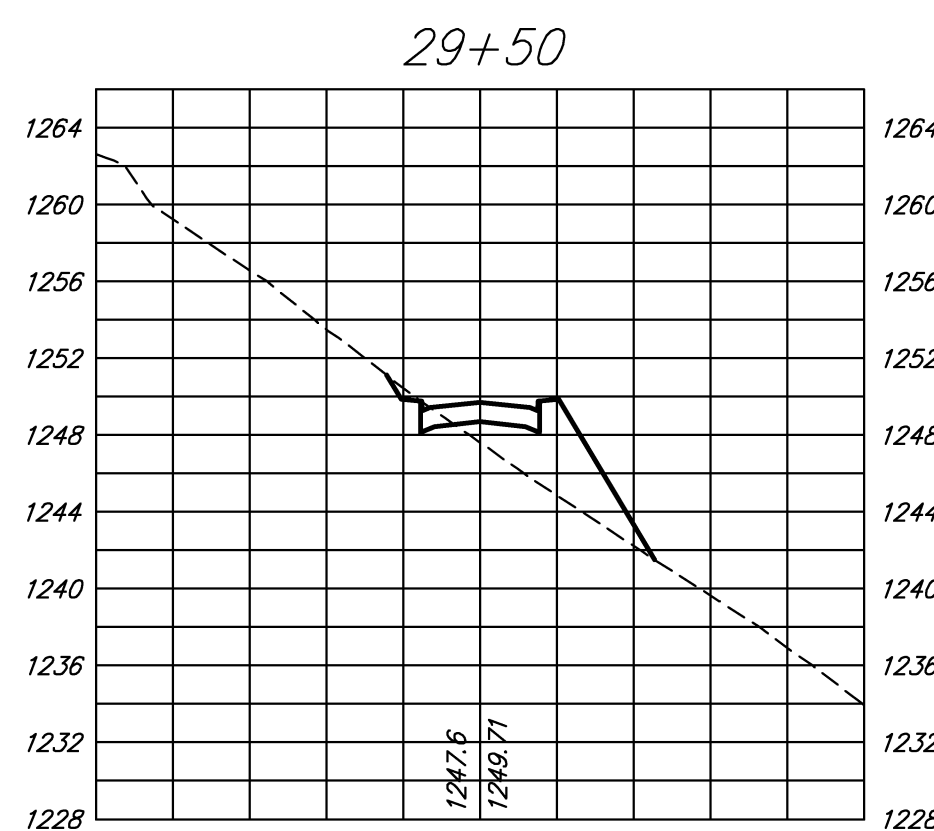
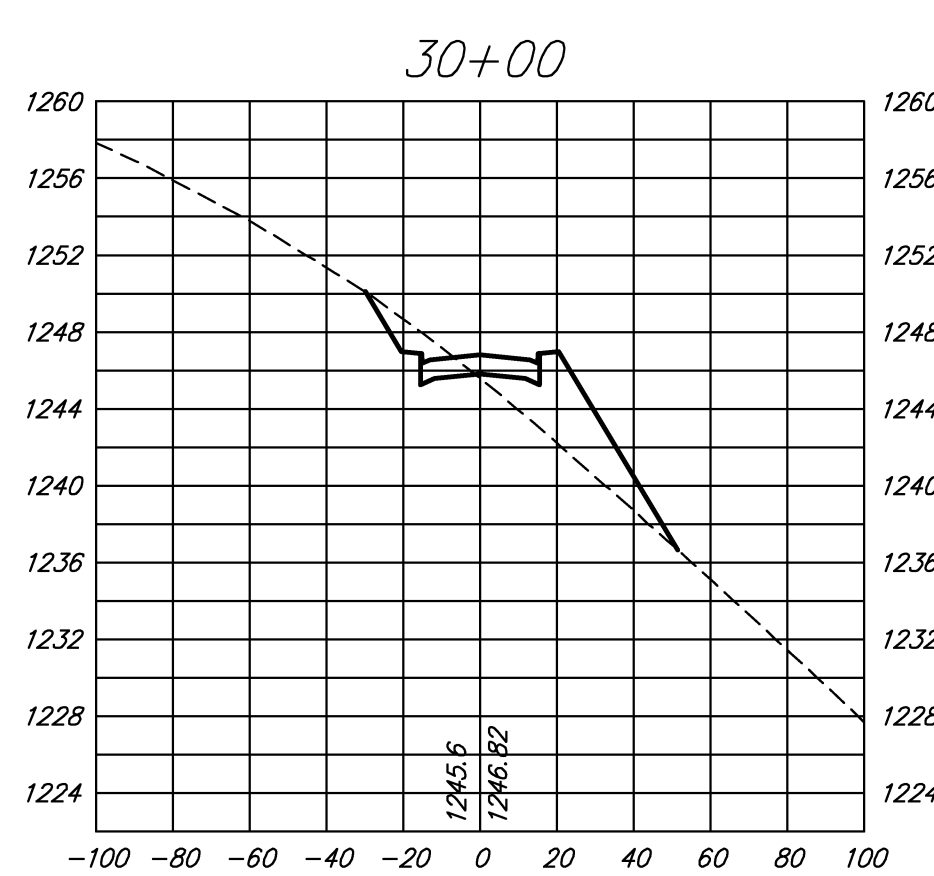
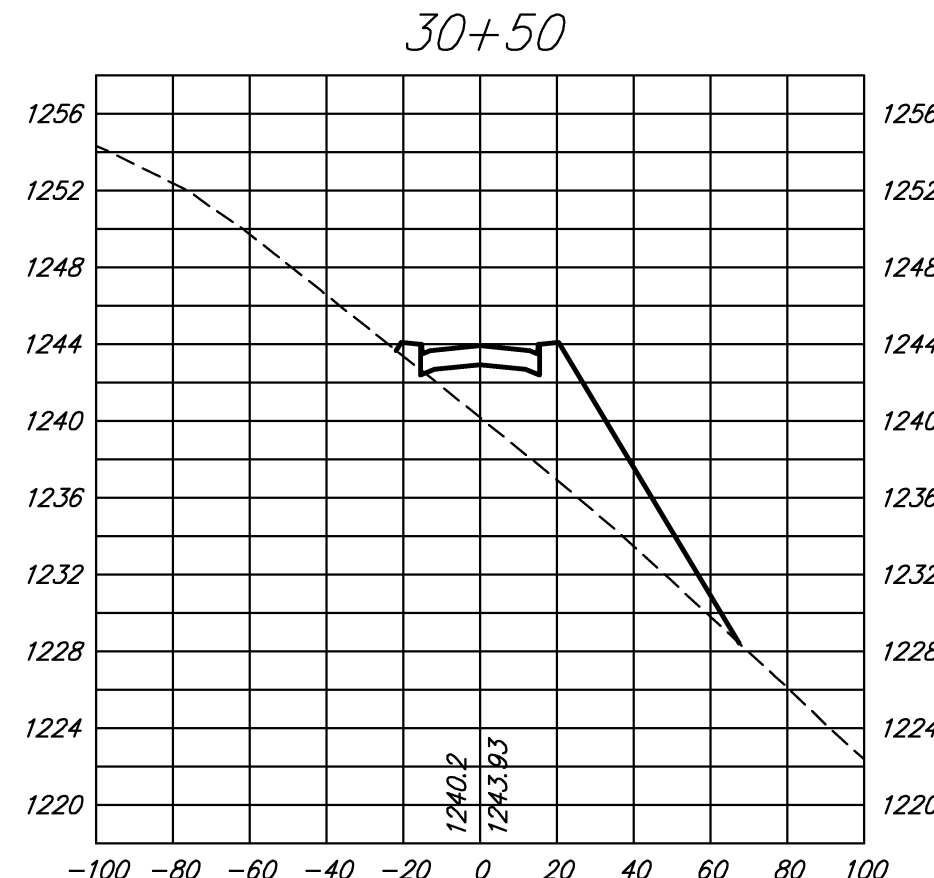
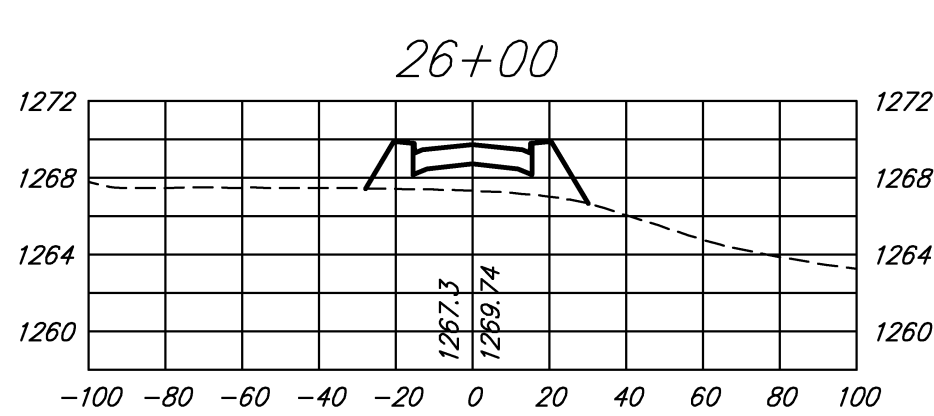
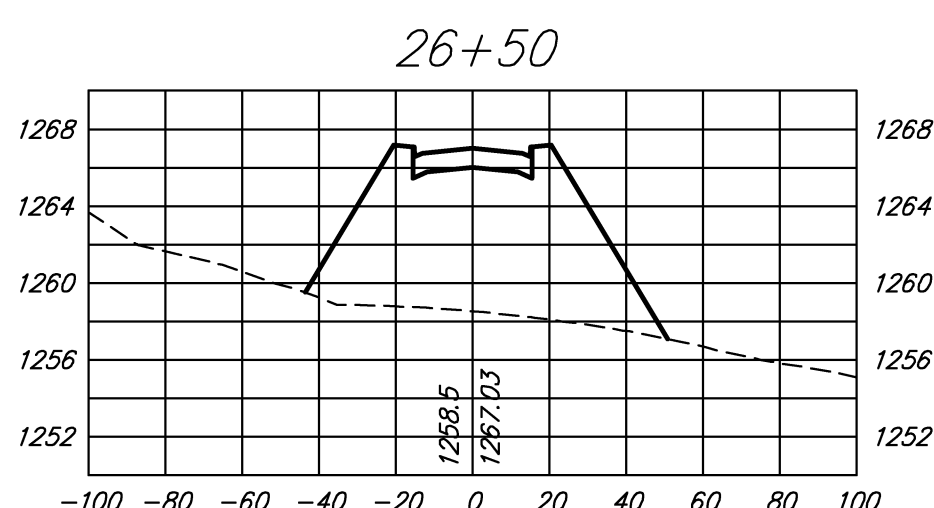
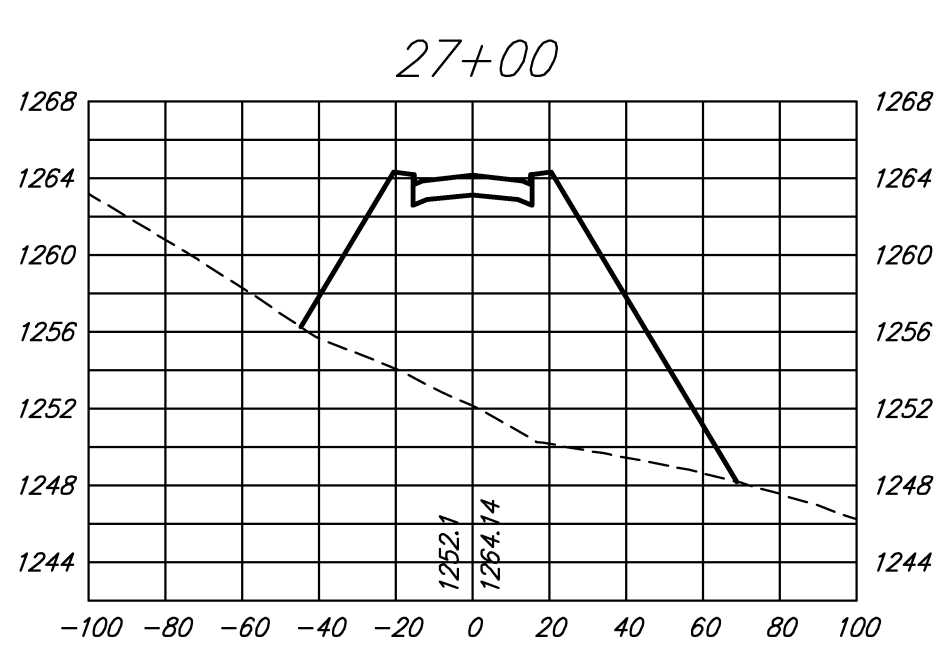
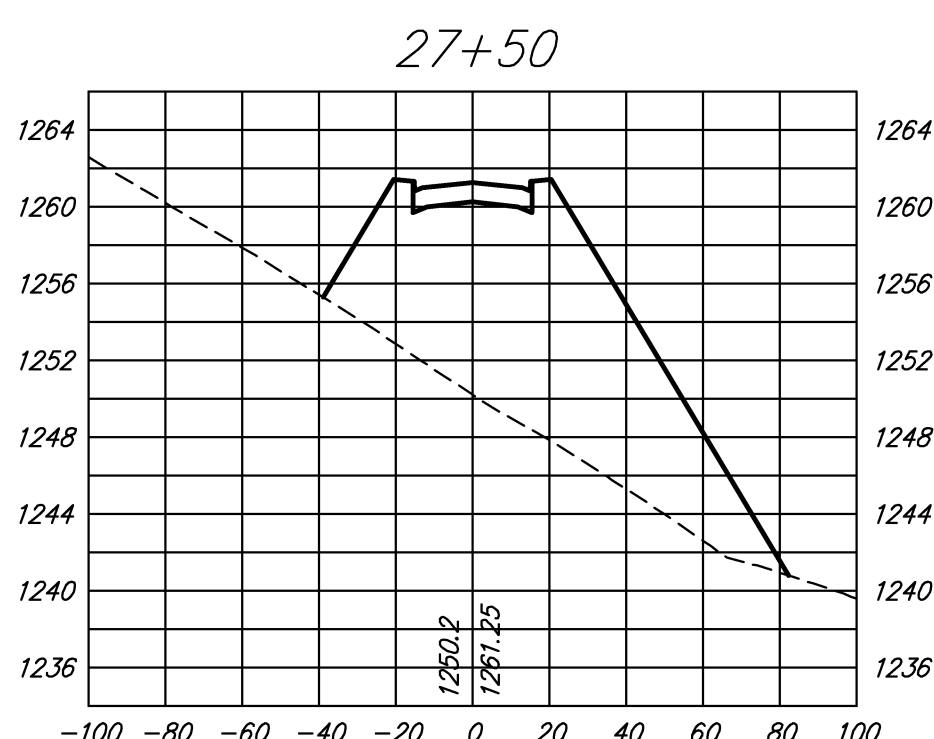
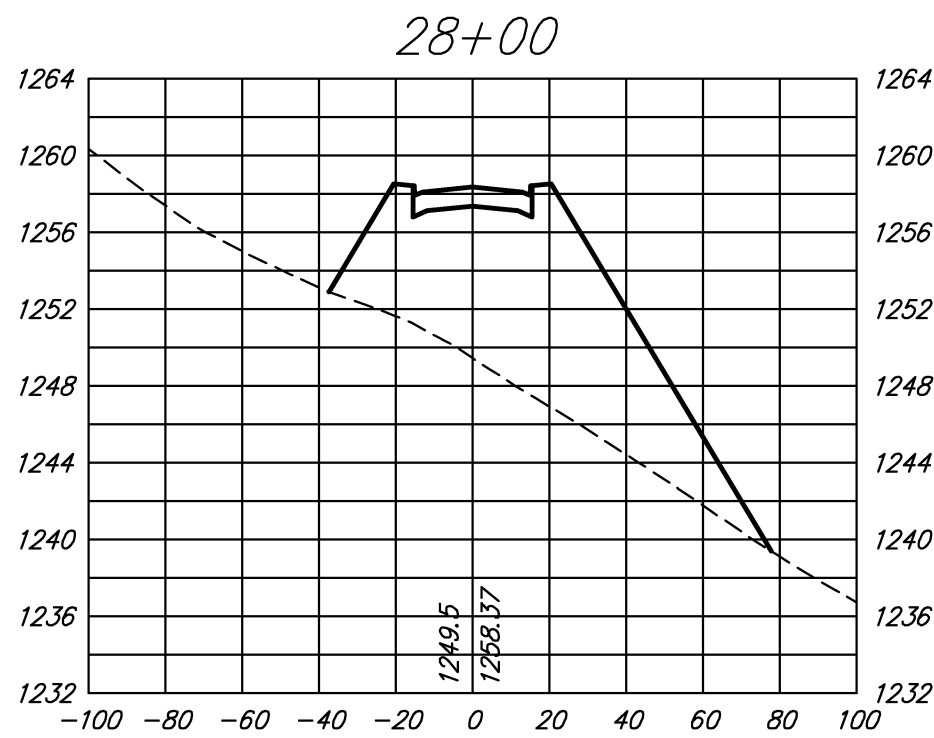


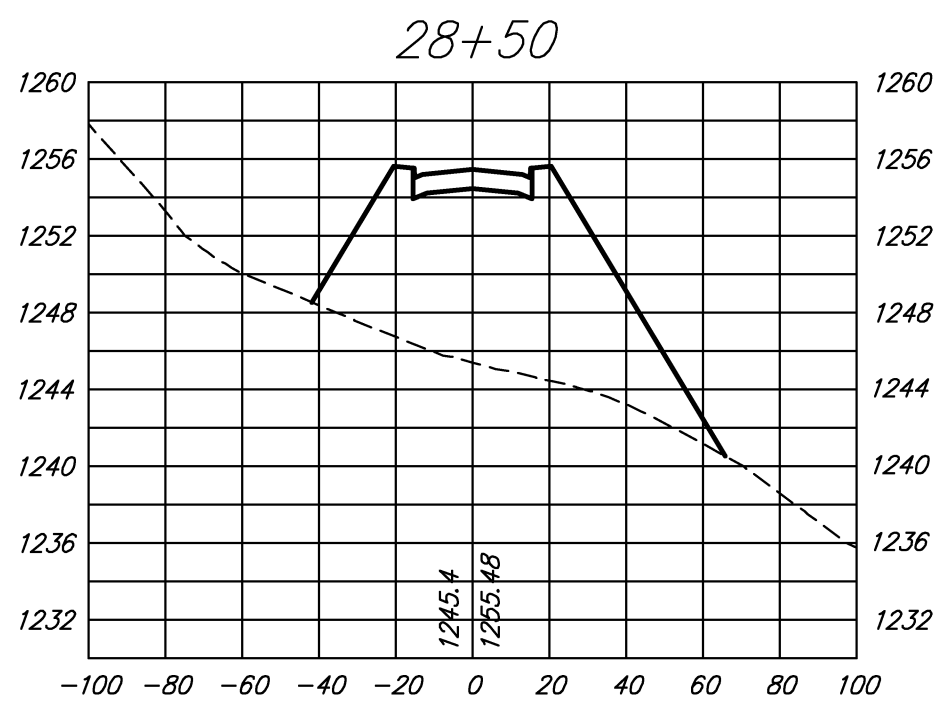

VERTICAL SCALE: 1" = 10'
HORIZONTAL SCALE: 1" = 50'

DATE: 11/12/09
REVISIONS
△
△
△
△


PIERSON
ENGINEERING
&
SURVEYING

P.O. BOX 311
1324 ROANKE ROAD
DALEVILLE, VA 24083

(540) 966-3027 TEL
(540) 966-5906 FAX
e-mail: rpierson@bnet.com

DEVELOPMENT PLANS FOR
SANTILLANE TOWNHOMES
BOTETOURT COUNTY, VIRGINIA

CROSS
SECTIONS

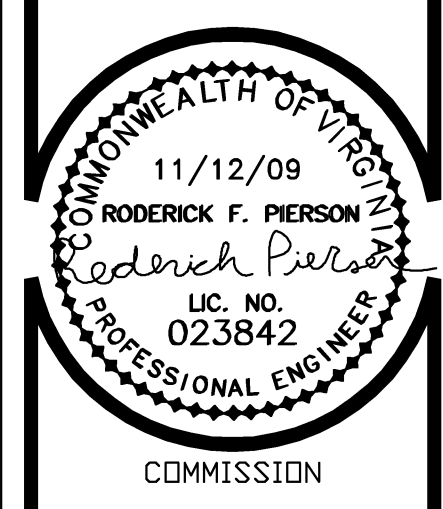

SHEET
10