

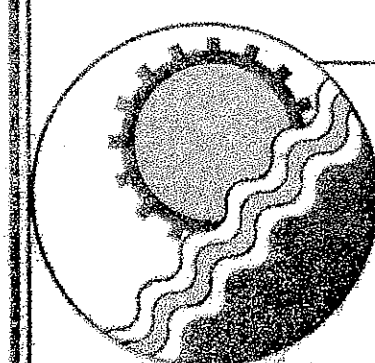


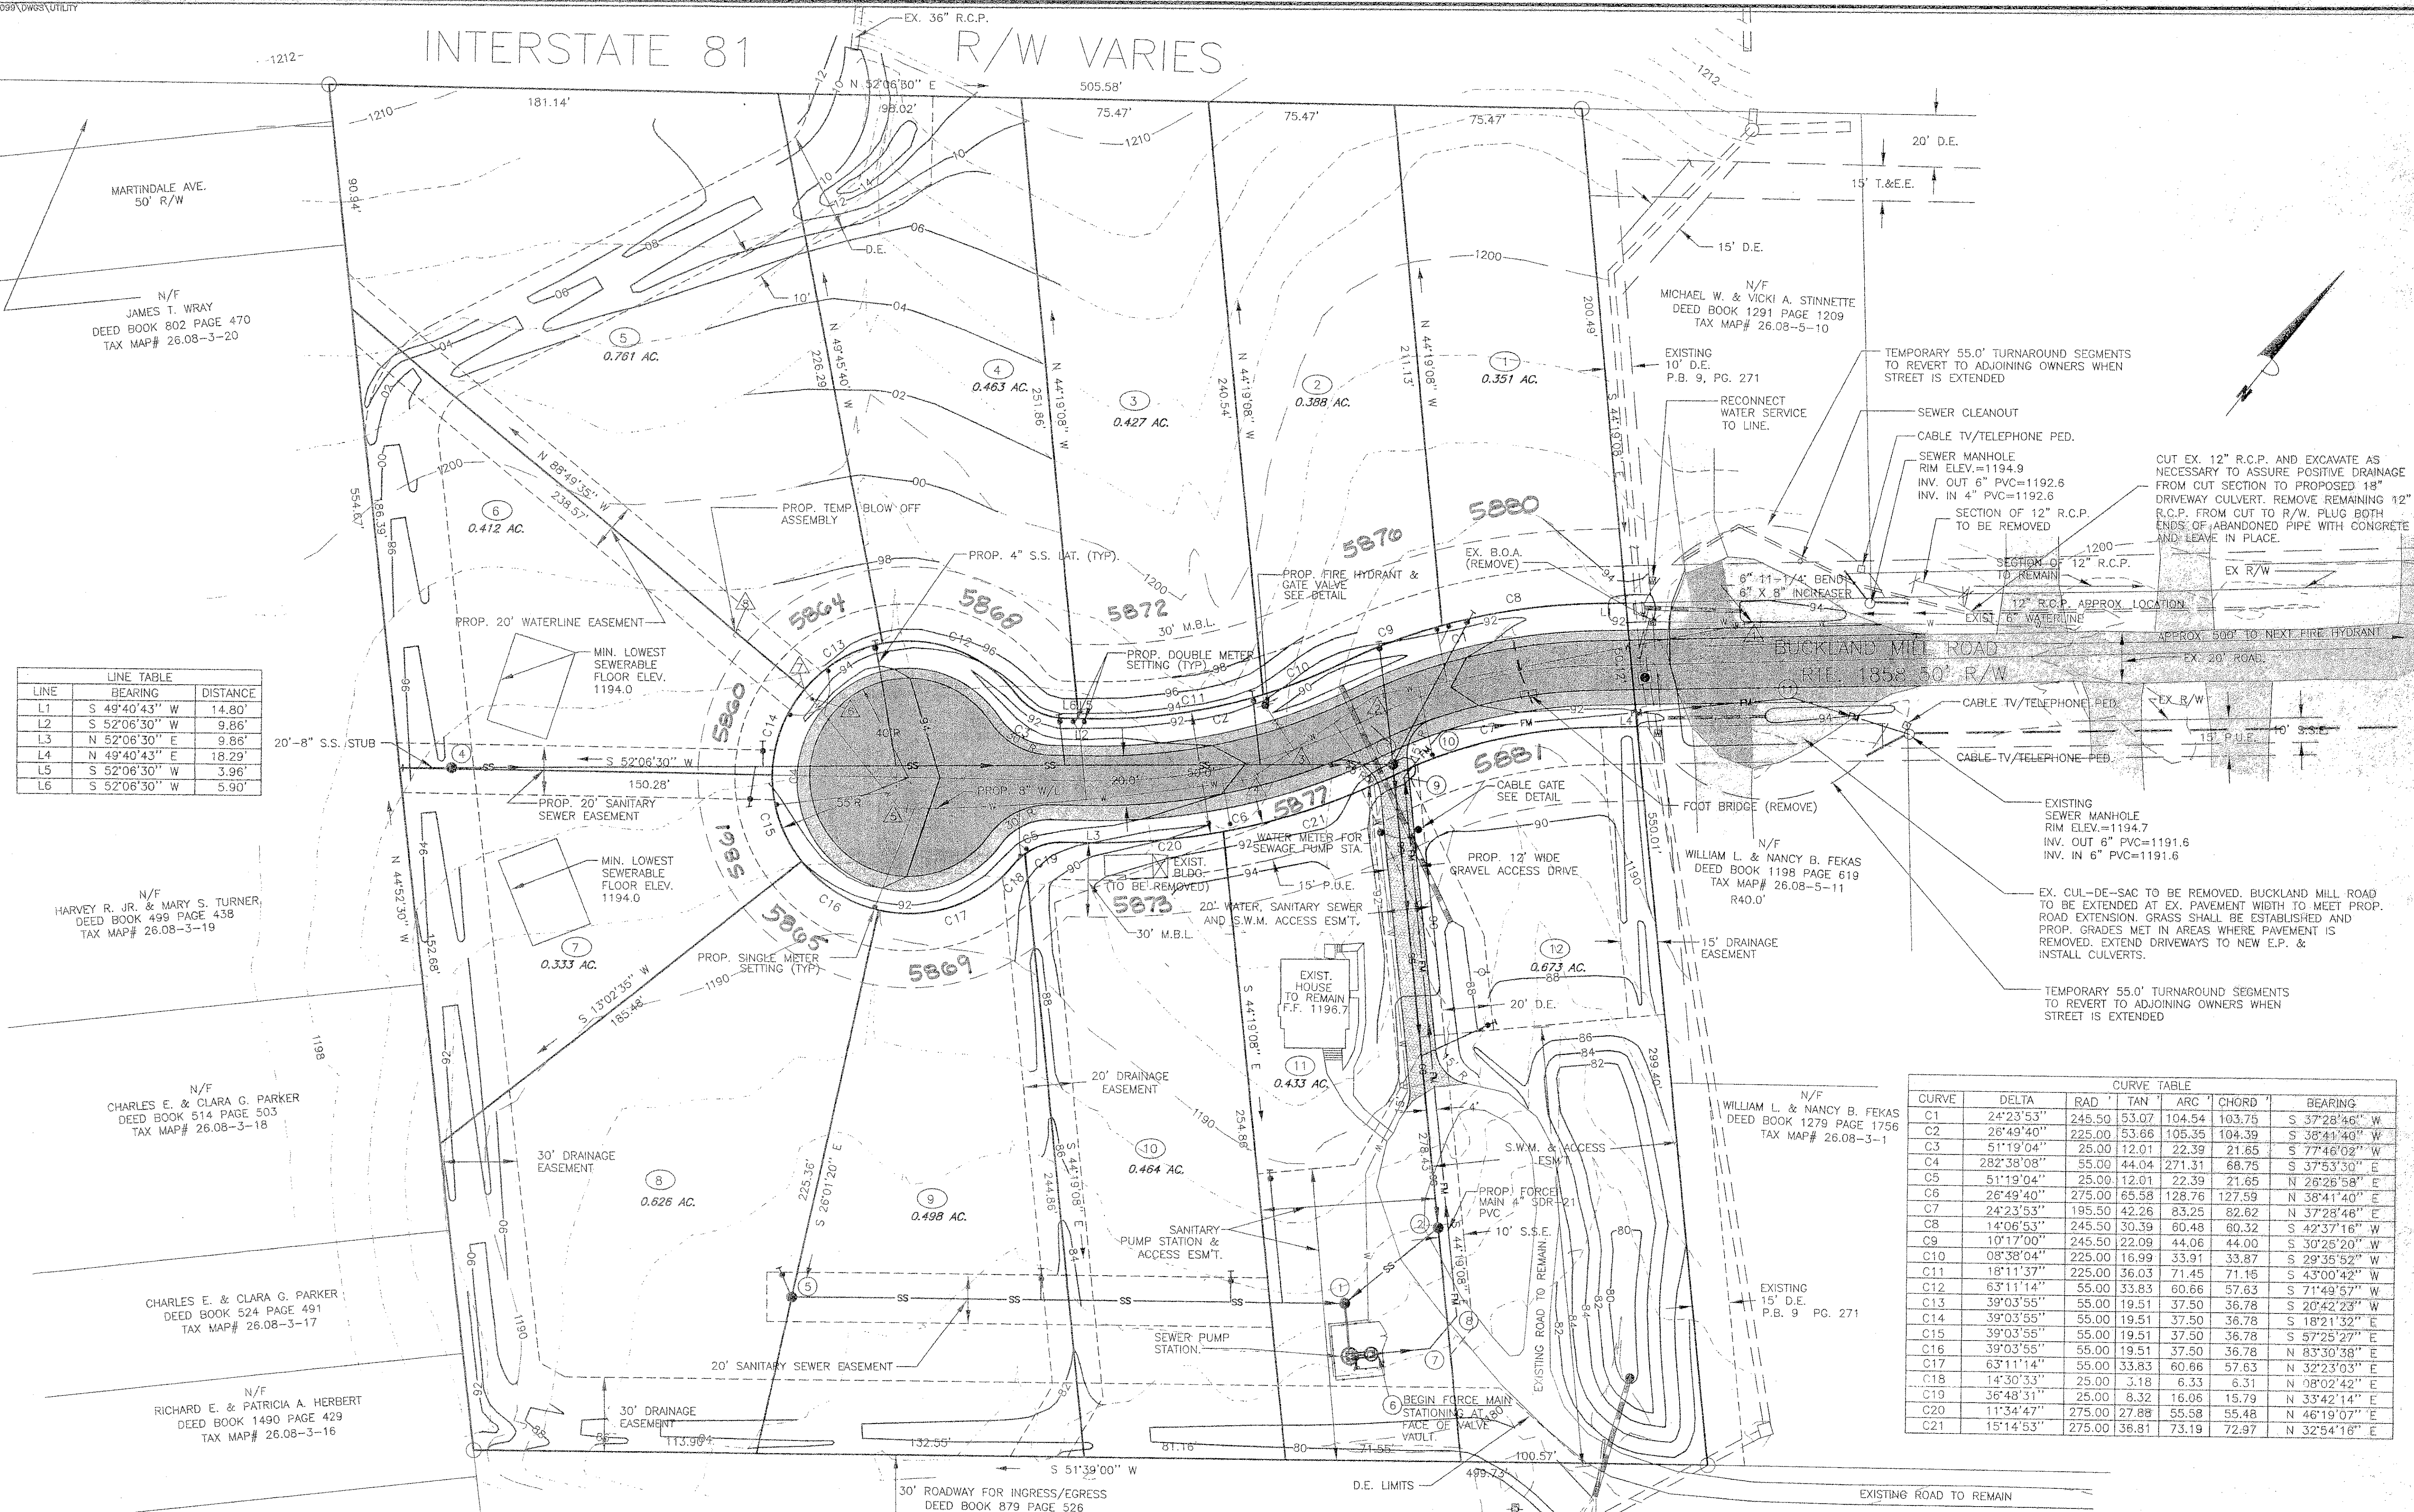

ENGINEERING CONCEPTS, INC.

20 S. ROANOKE ST., PO BOX 619
FINCASTLE, VIRGINIA 24090
540.473.1253 FAX: 540.473.1254

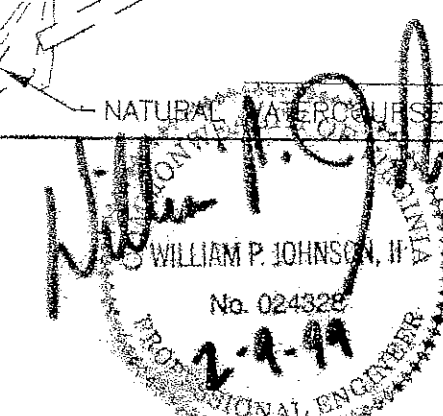

Drawn WCA
Designed FGM/JDE
Checked WPJ/JDE
Approved WPJ

BUCKLAND MILLS
ROANOKE COUNTY, VIRGINIA
OVERALL
DEVELOPMENT PLAN

1" = 30'
JANUARY 1999
PROJECT: 98099
2 of 11

RC-7747