


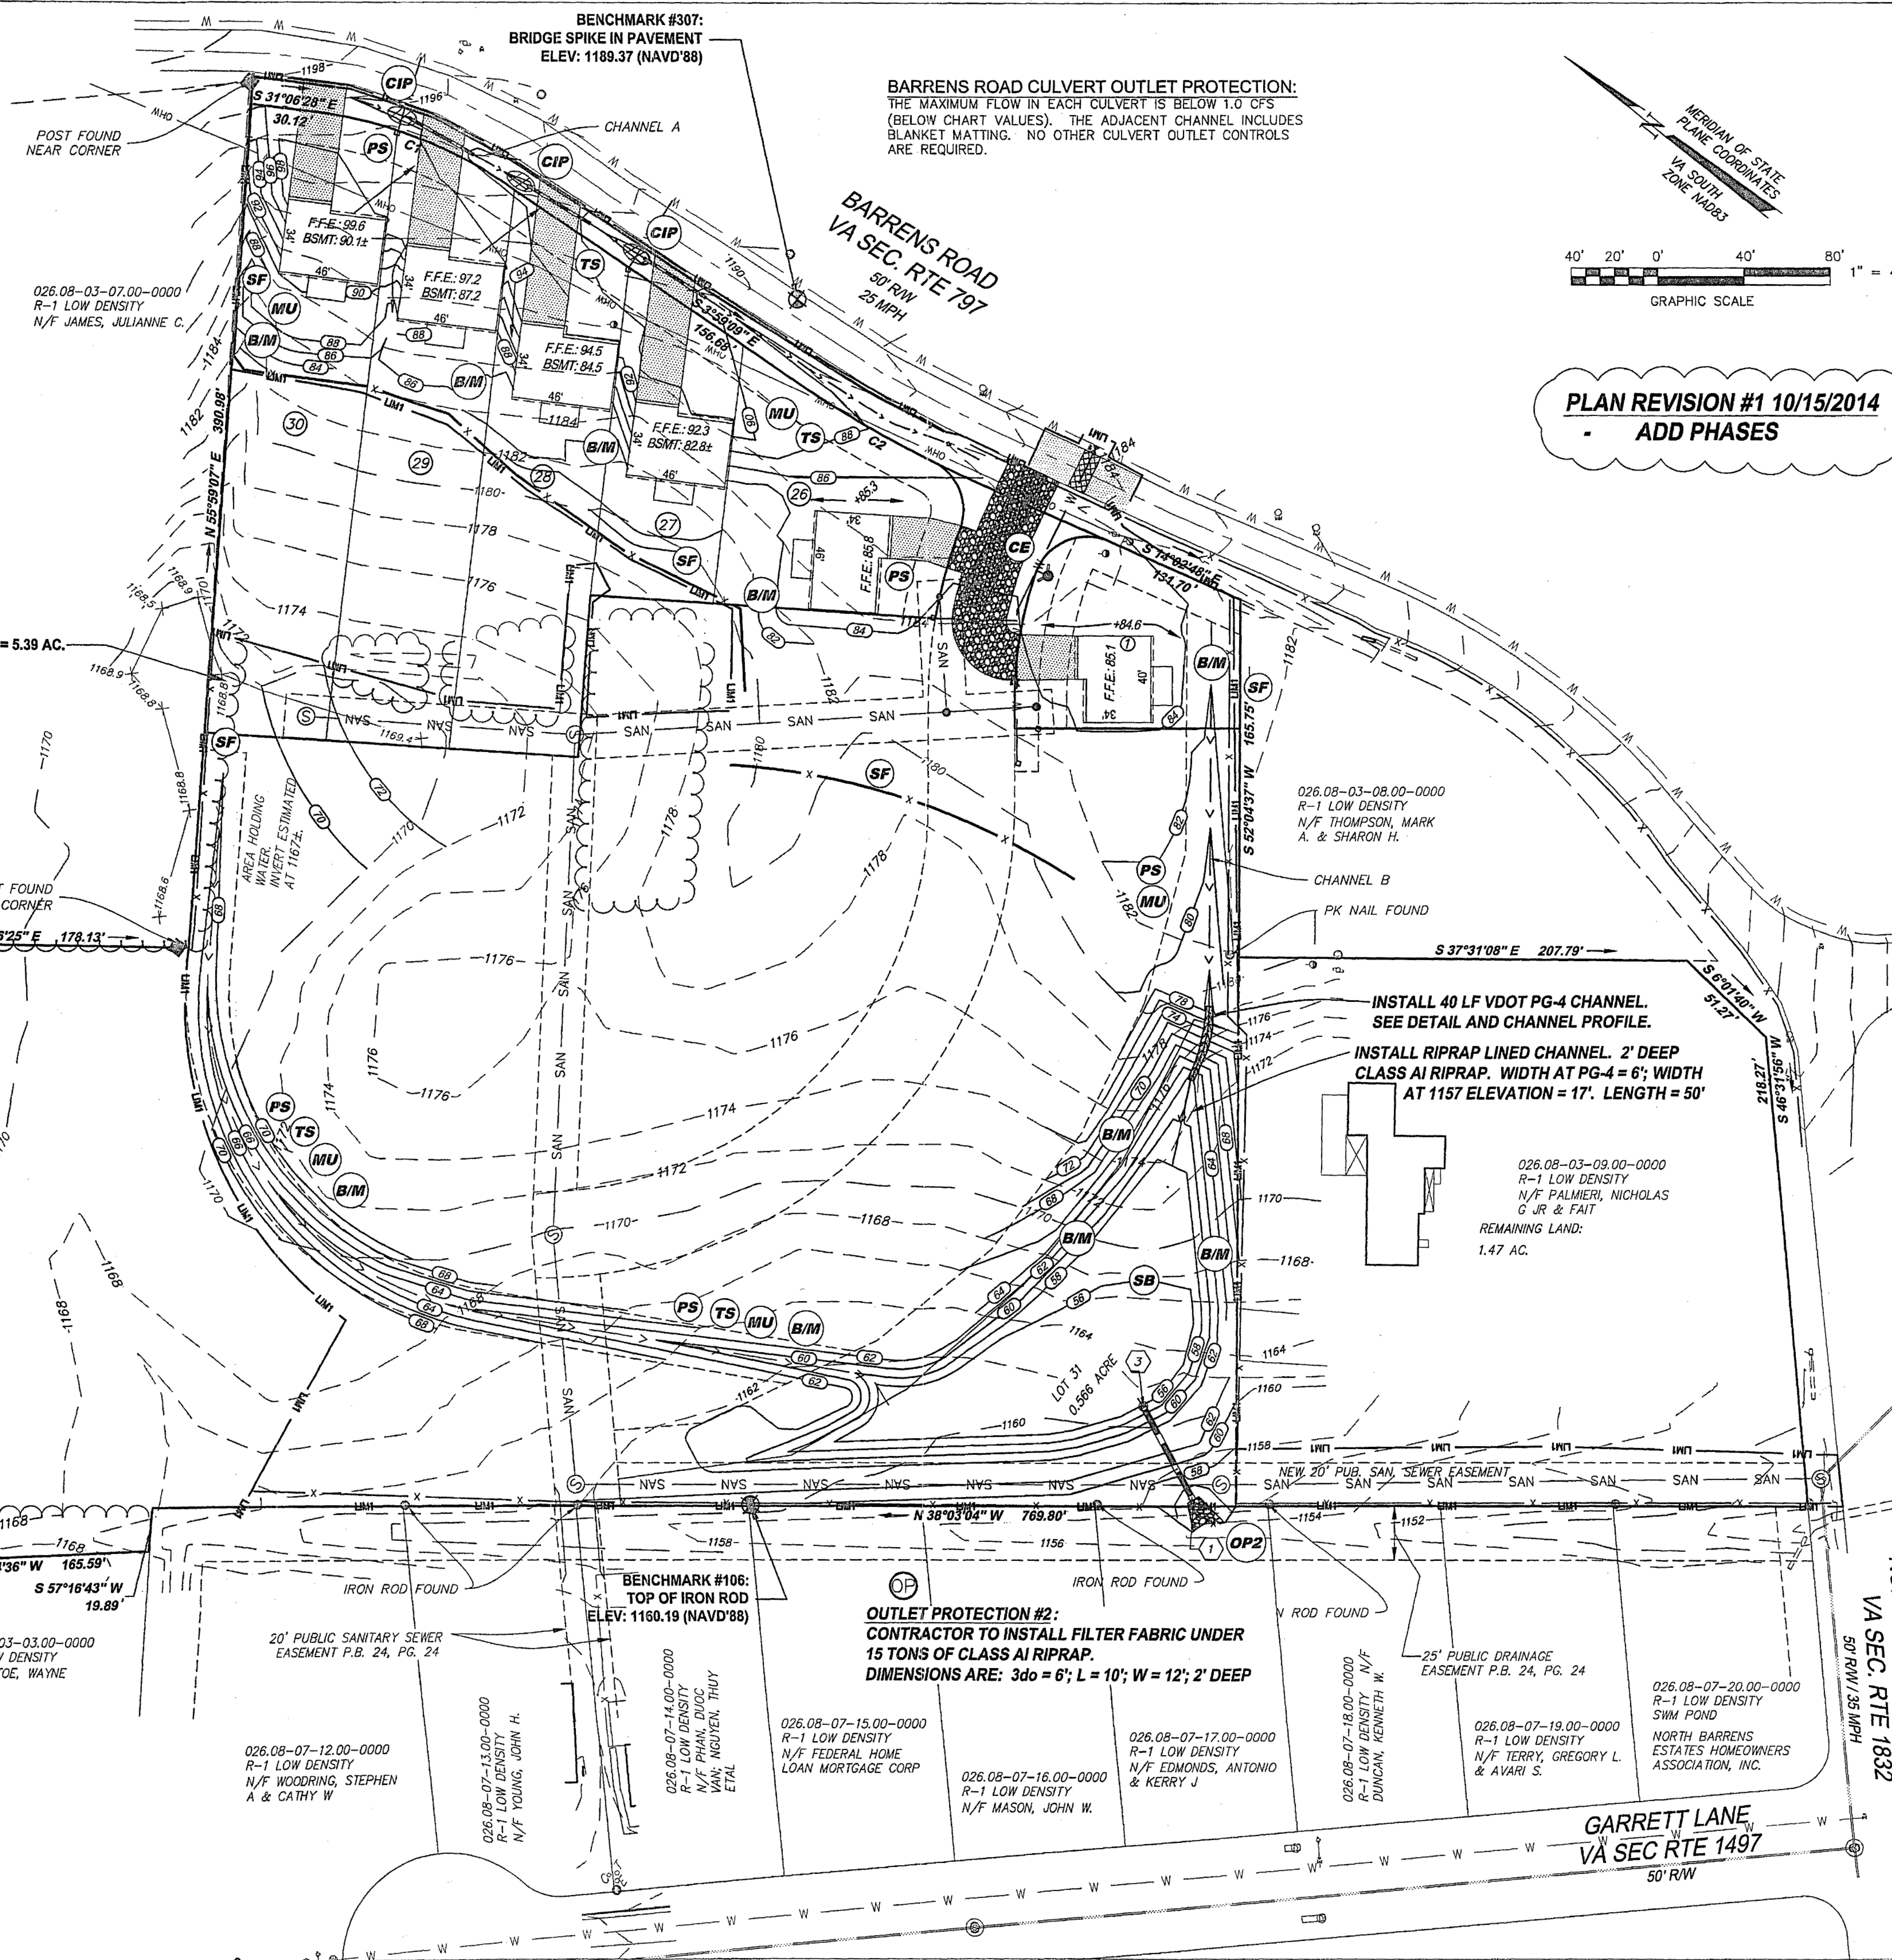

SEE PROFILE SHEETS FOR GRADES OF SANITARY SEWERS
AND STORMWATER CONVEYANCE CHANNELS.

SEE EROSION & SEDIMENT CONTROL NARRATIVE & DETAIL
SHEETS FOR INFORMATION PERTAINING TO EROSION &
SEDIMENT CONTROL.

DURING CONSTRUCTION OF HOUSES, THE CONTRACTOR SHALL
PROVIDE POSITIVE DRAINAGE AWAY FROM EACH HOUSE WITH
0.5 FEET OF FALL OVER 10 FEET IN ALL DIRECTIONS, AND 2%
MINIMUM SLOPE TO DRAINAGE SWALES.

SHEET TITLE:

SECTION 1

GRADING &

ESC PLAN

C05

05 OF 20

PROJECT NUMBER:

13-0087-03