



PAVING LEGEND

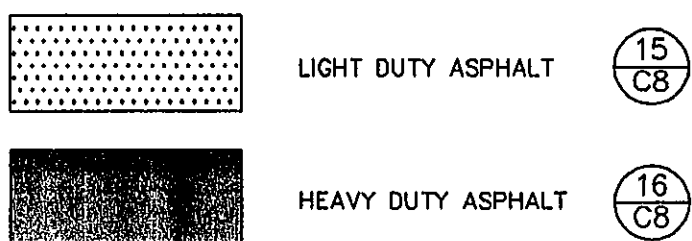

(SEE SHEET C8 FOR PAVEMENT DESIGN)


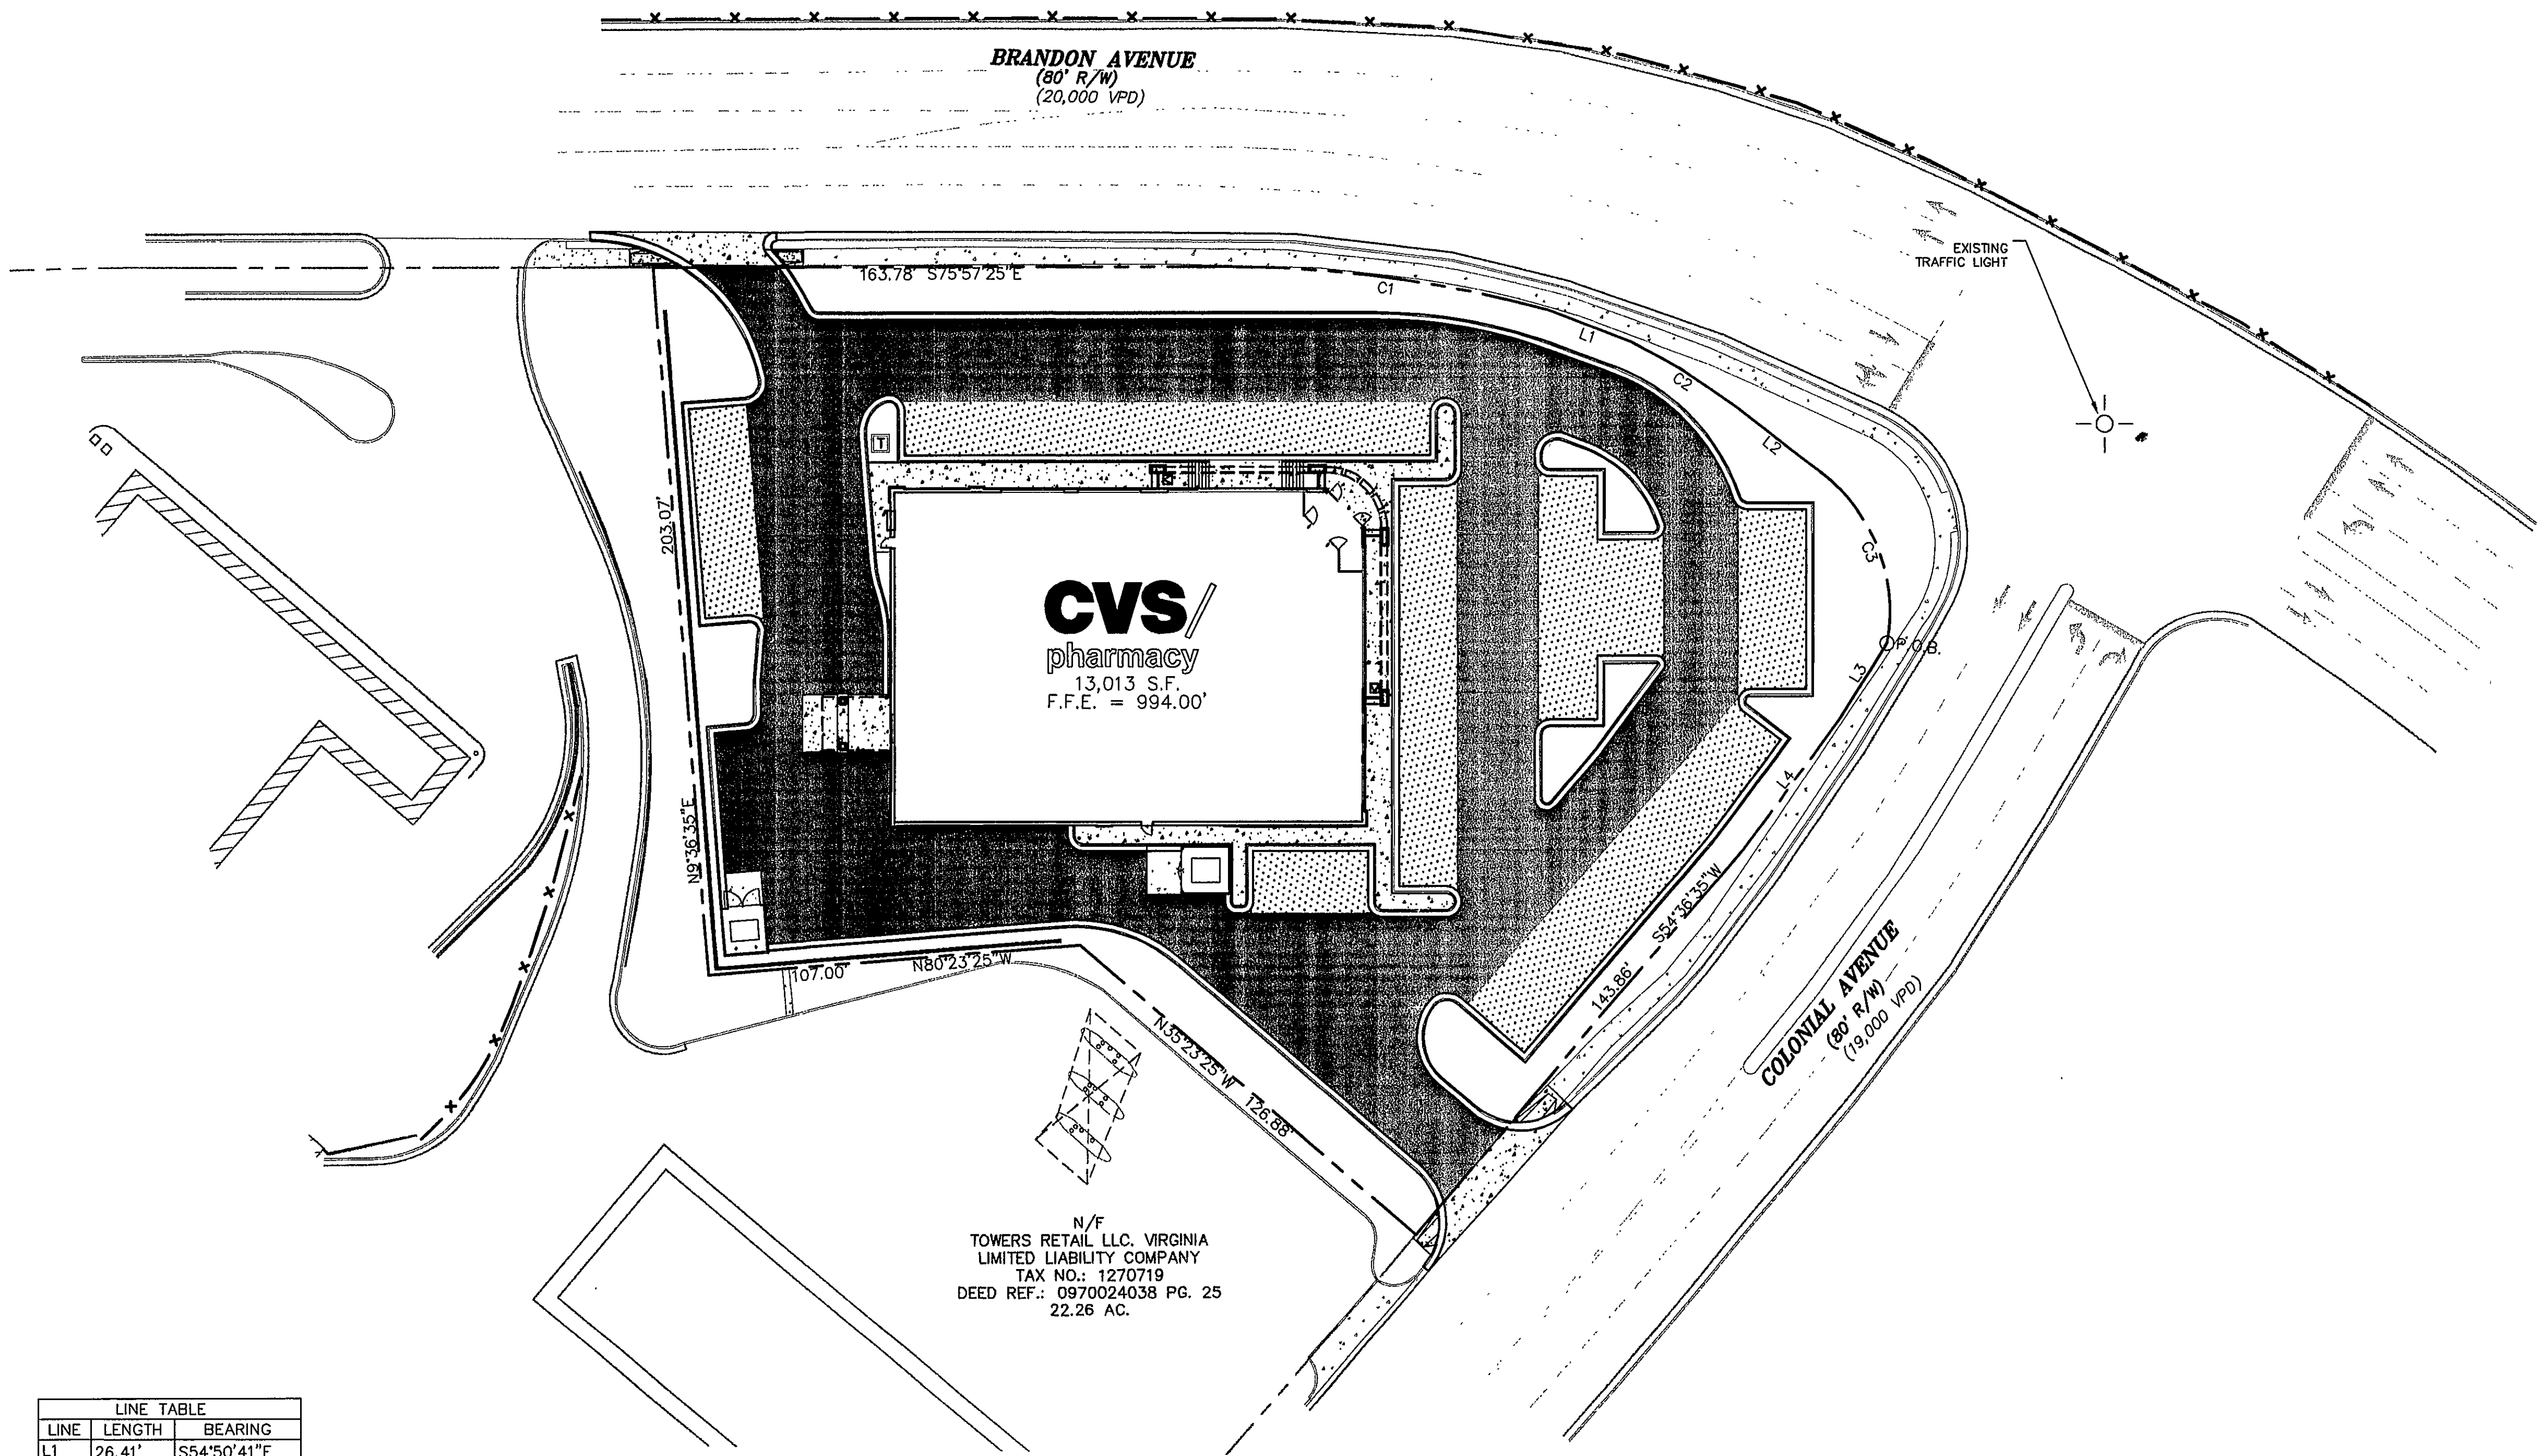


LINE	LENGTH	BEARING
L1	26.41'	S54°50'41"E
L2	31.51'	S38°31'25"E
L3	24.73'	S46°17'28"W
L4	47.86'	S50°41'15"W

CURVE	LENGTH	RADIUS	TANGENT	DELTA	CHD. BRG.	CHORD
C1	93.73'	348.56'	47.15'	15°24'24"	S68°21'38"E	93.44'
C2	34.62'	196.07'	17.35'	10°06'58"	S43°34'53"E	34.57'
C3	54.79'	50.00'	30.51'	62°47'07"	S07°07'46"E	52.09'

N/F
TOWERS RETAIL LLC, VIRGINIA
LIMITED LIABILITY COMPANY
TAX NO.: 1270719
DEED REF.: 0970024038 PG. 25
22.26 AC.

ROANOKE, VA
CVS STORE 3949

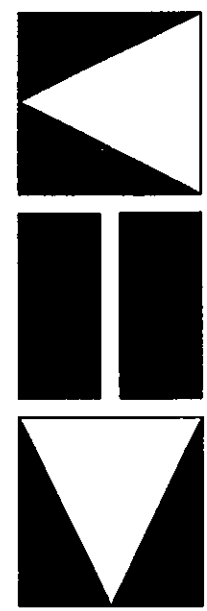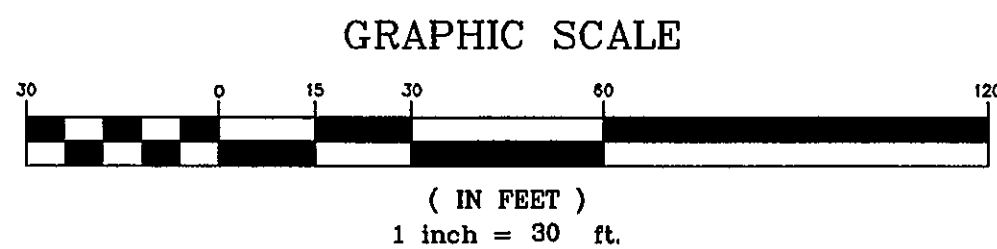


Kimley-Horn
and Associates, Inc.
1500 FOREST AVENUE, SUITE 115
RICHMOND, VIRGINIA 23229

CONSULTANT:

KIMLEY-HORN AND ASSOC.
1500 FOREST AVENUE
TEL (804) 673-3882
FAX (804) 673-3980

SEAL:

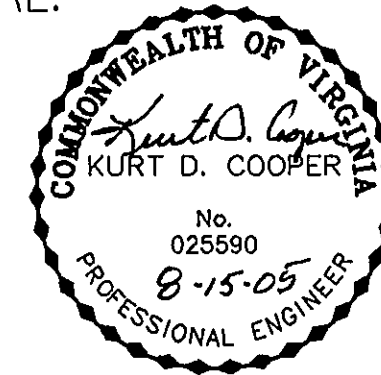

CVS/
pharmacy

13,013 S.F. PROTOTYPE
STORE NUMBER: #3949

INTERSECTION OF
BRANDON AVE & COLONIAL AVE.
ROANOKE, VIRGINIA

OWNER/DEVELOPER:

THE REBKEE COMPANY
1020 OLD BON AIR ROAD
RICHMOND, VA 23235
PHONE: (804) 560-0500
FAX: (804) 560-0778

REVISIONS:

LAYOUT COORD: COB
PLANNING MGR. COB
DRAWING BY: DHL
DATE: 05/09/05
JOB NUMBER: 113001048
TITLE:

TRUCK TURN
AND PAVEMENT PLAN

SHEET NUMBER:

C7

COMMENTS: