




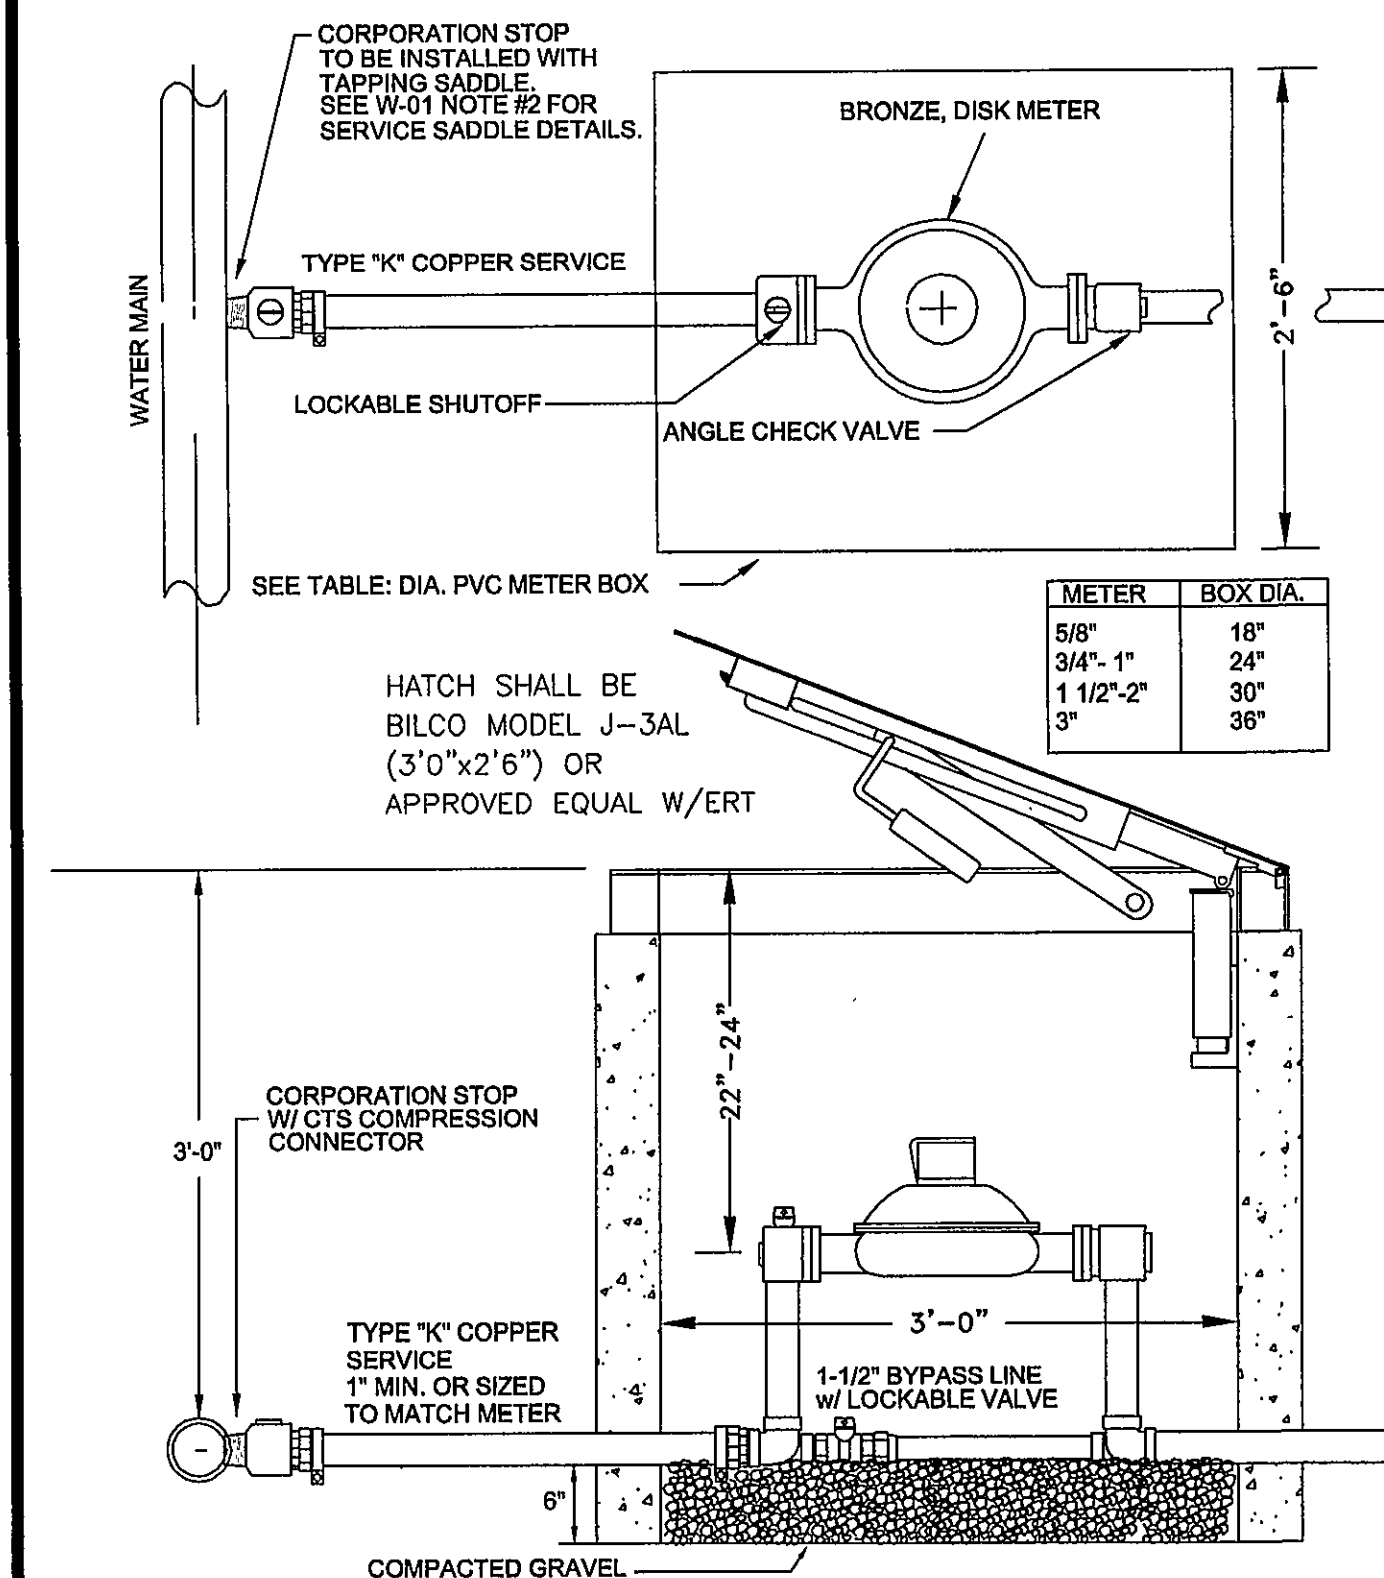


WESTERN VIRGINIA WATER AUTHORITY - CONSTRUCTION STANDARDS		
REVISION DATE	COMMERICAL WATER SERVICE	W-05
07/01/04		

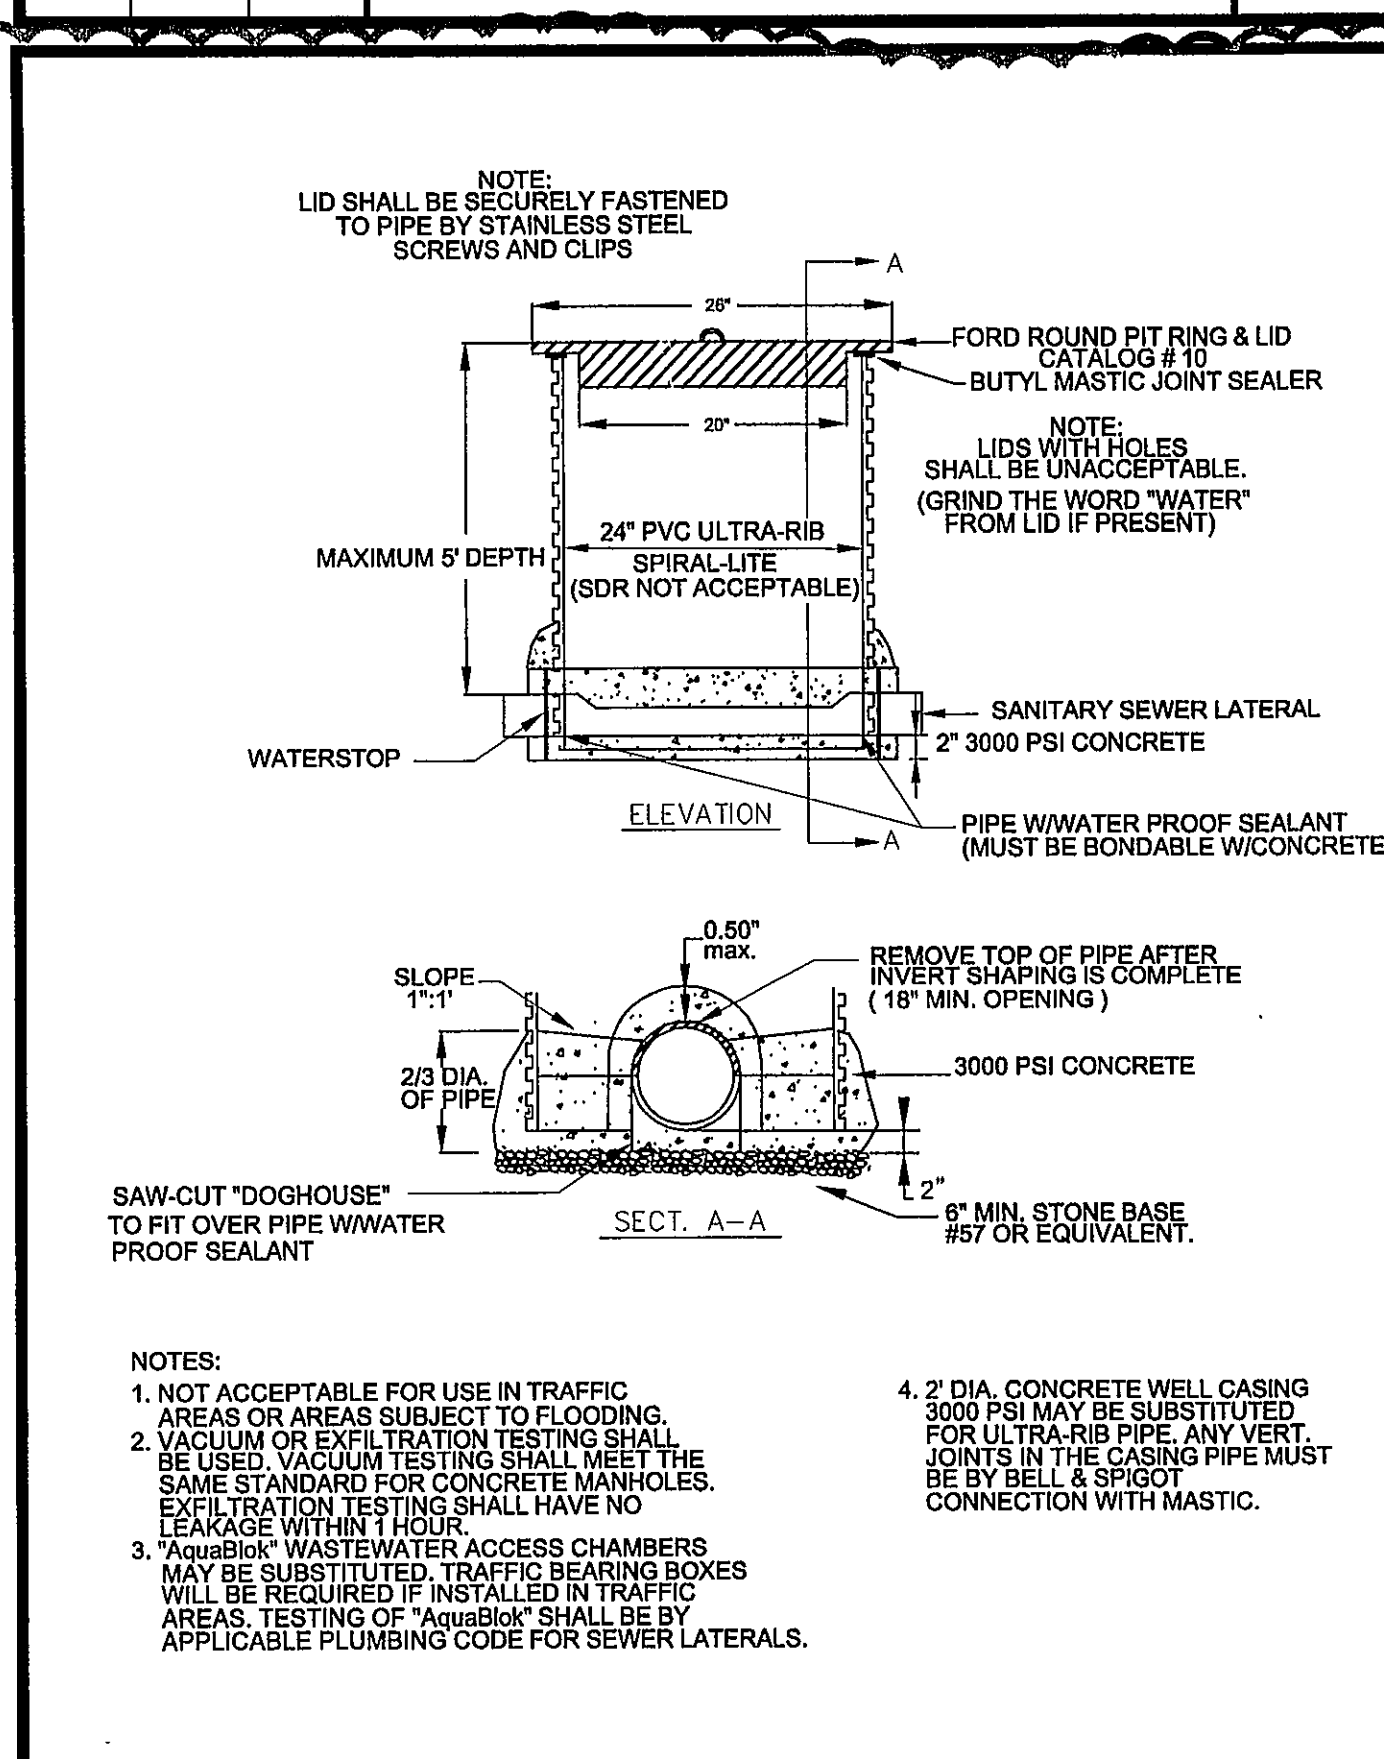




WESTERN VIRGINIA WATER AUTHORITY - CONSTRUCTION STANDARDS		
REVISION DATE	SAMPLING STRUCTURE DETAIL	S-07
07/01/04		

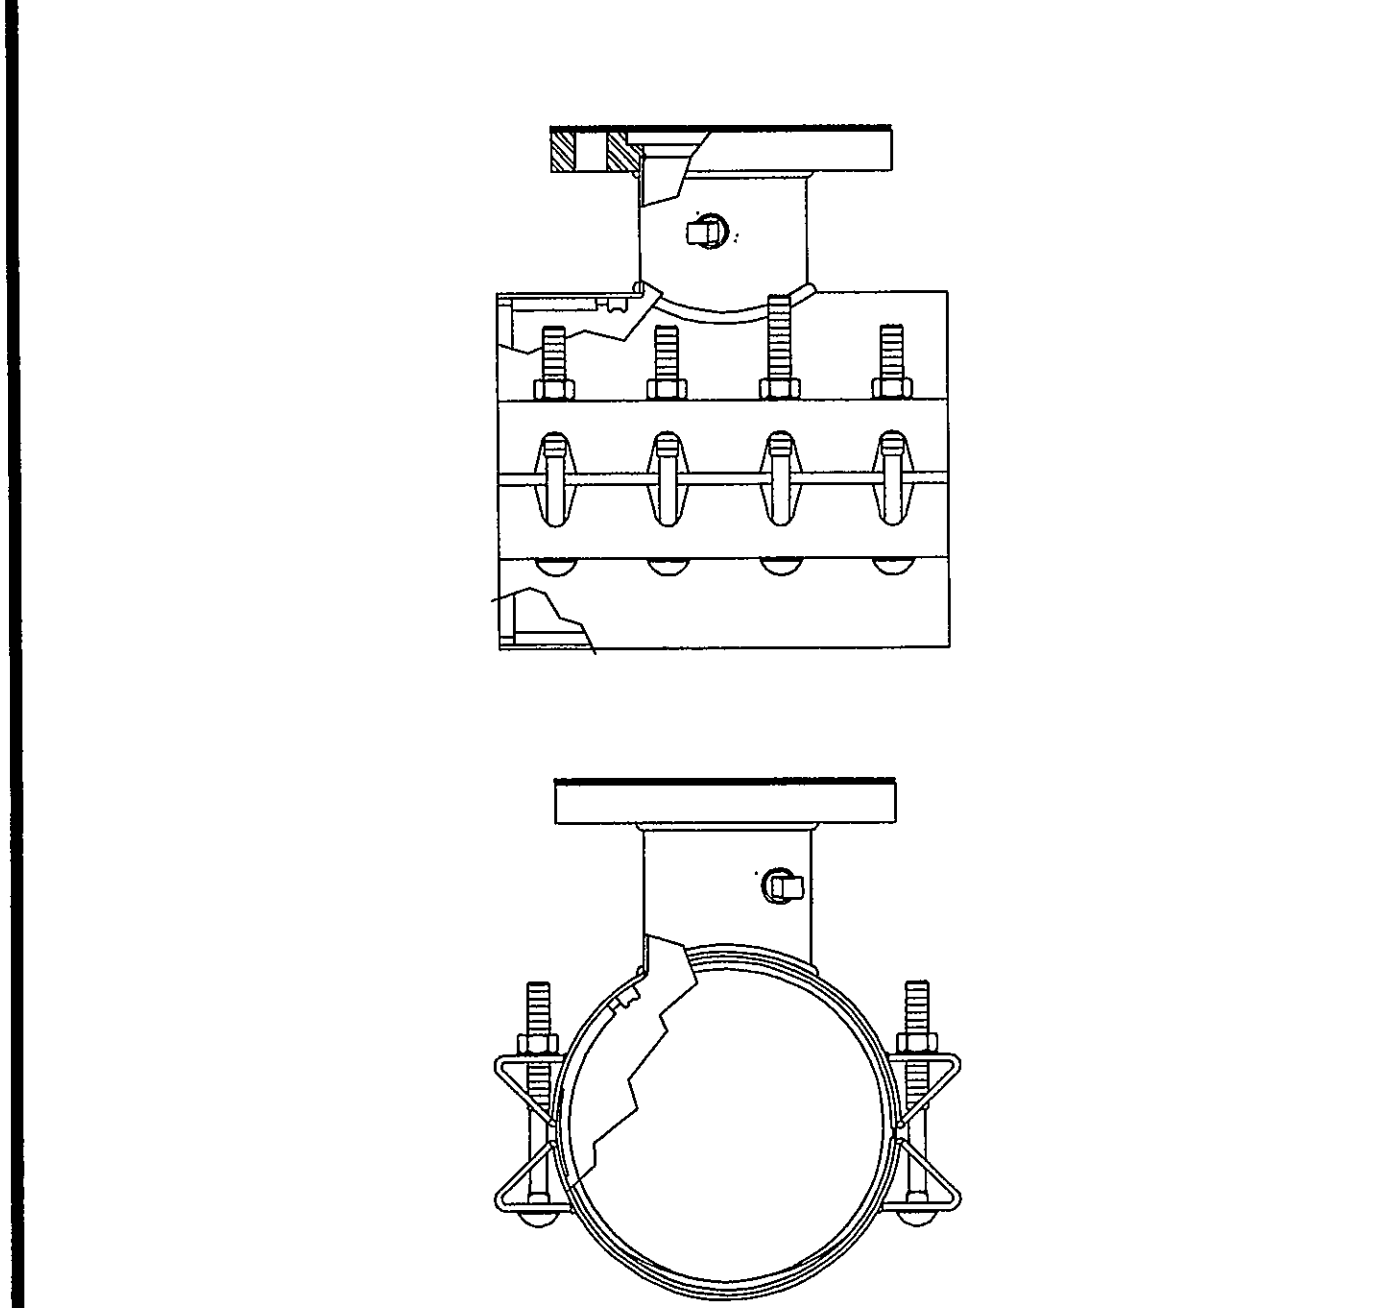

WESTERN VIRGINIA WATER AUTHORITY - CONSTRUCTION STANDARDS		
REVISION DATE	TAPPING SLEEVE AND VALVE	W-23
07/01/04		

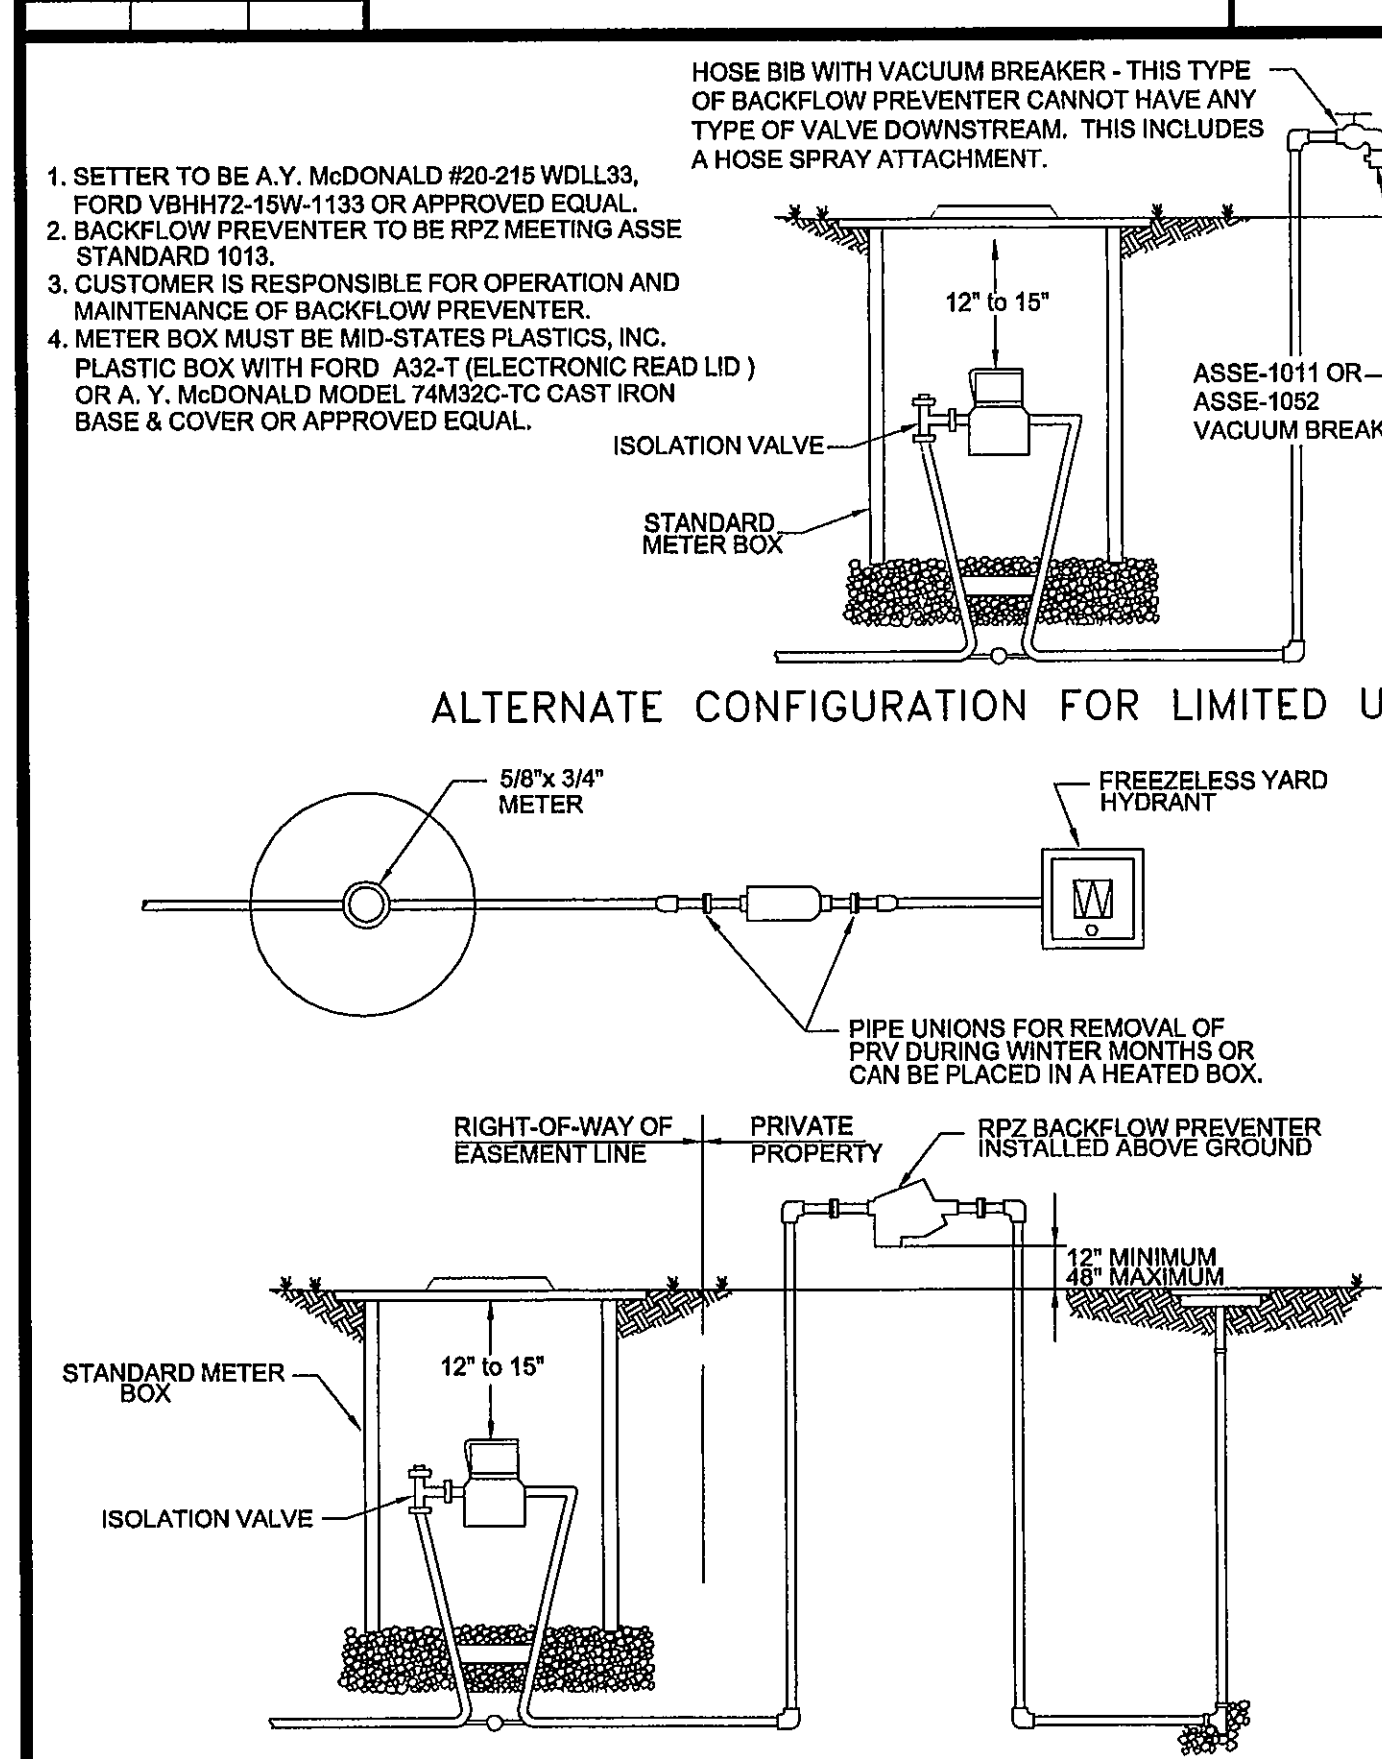

WESTERN VIRGINIA WATER AUTHORITY - CONSTRUCTION STANDARDS		
REVISION DATE	SPRINKLER SERVICE	W-06
07/01/04		

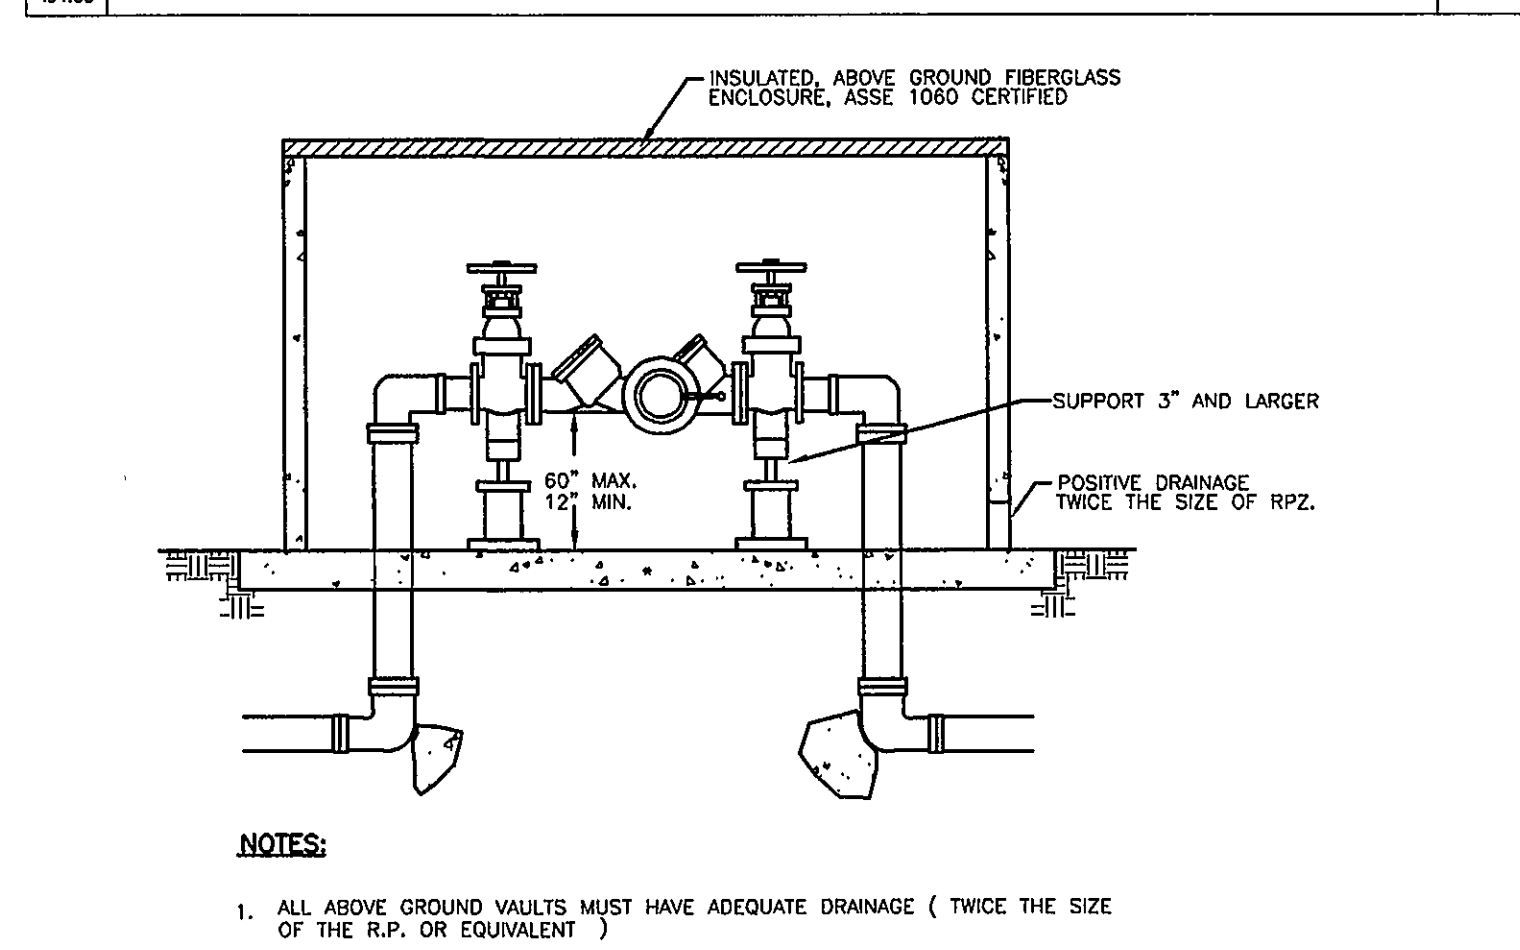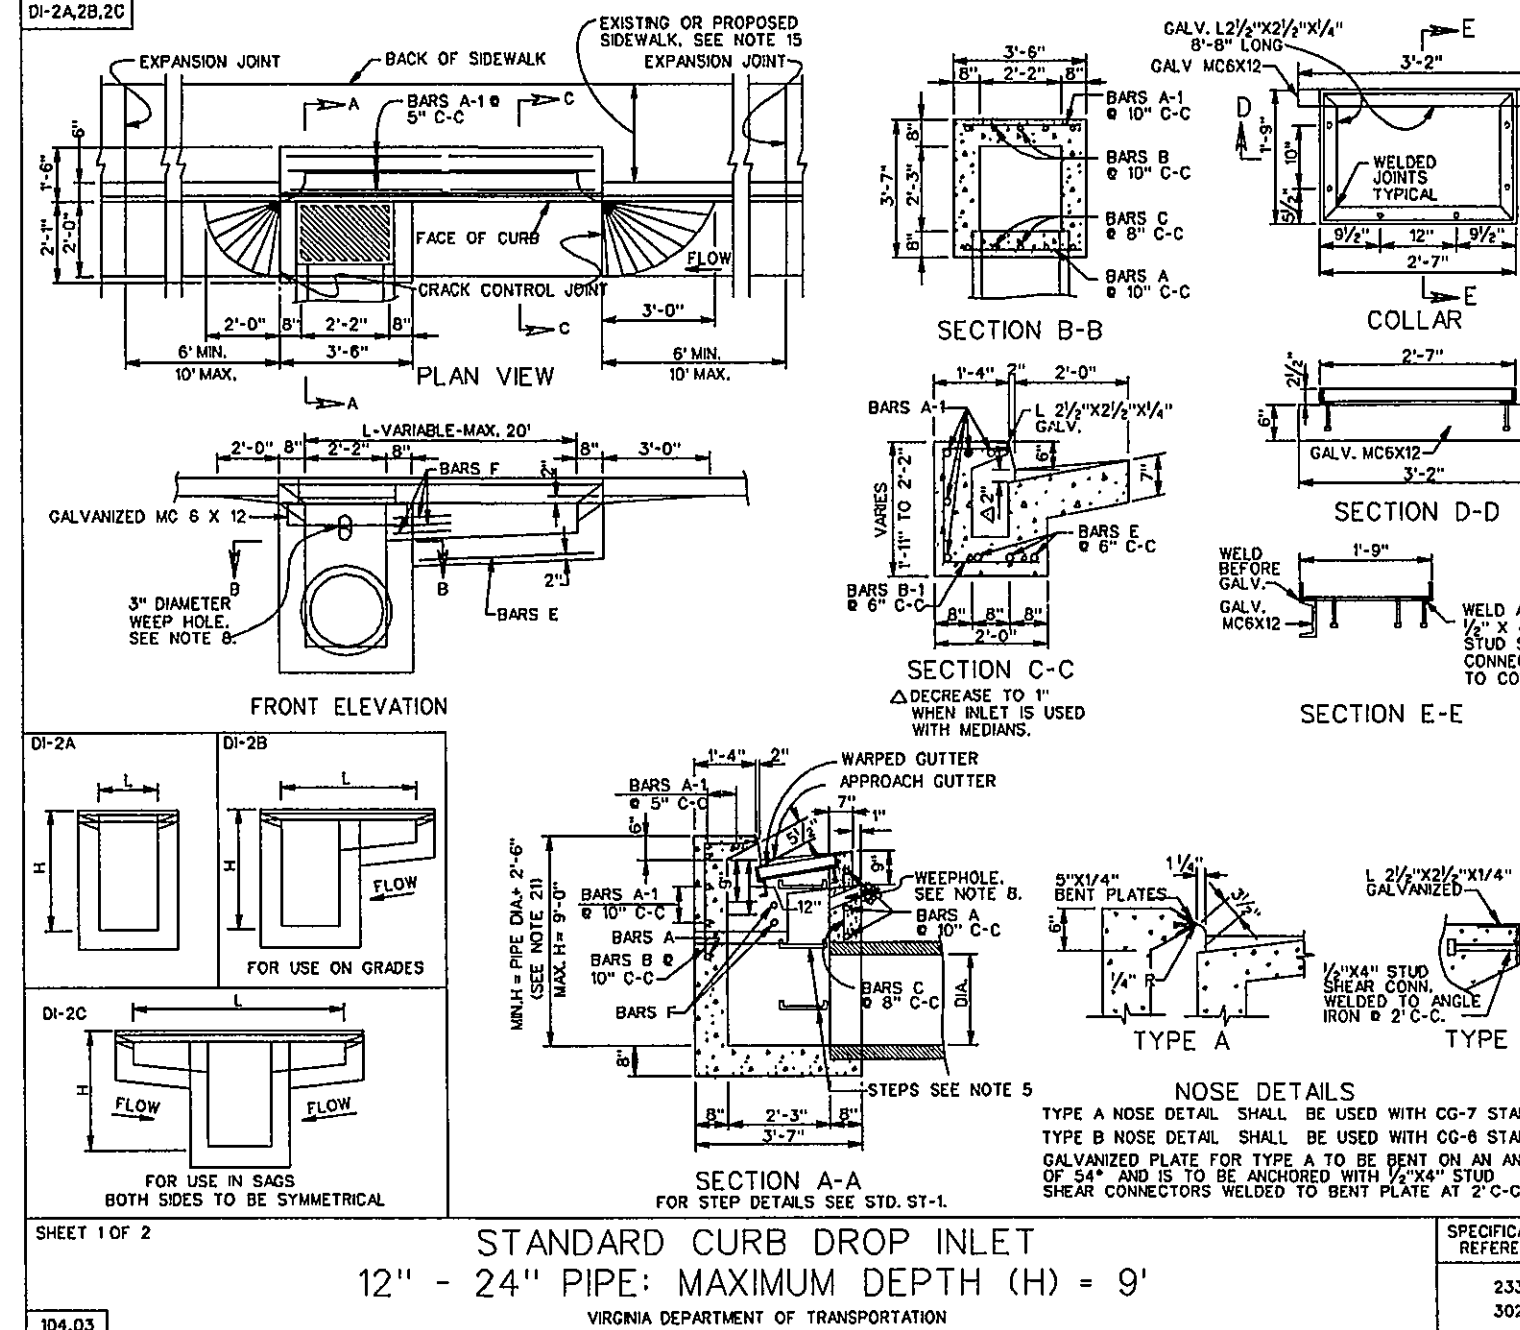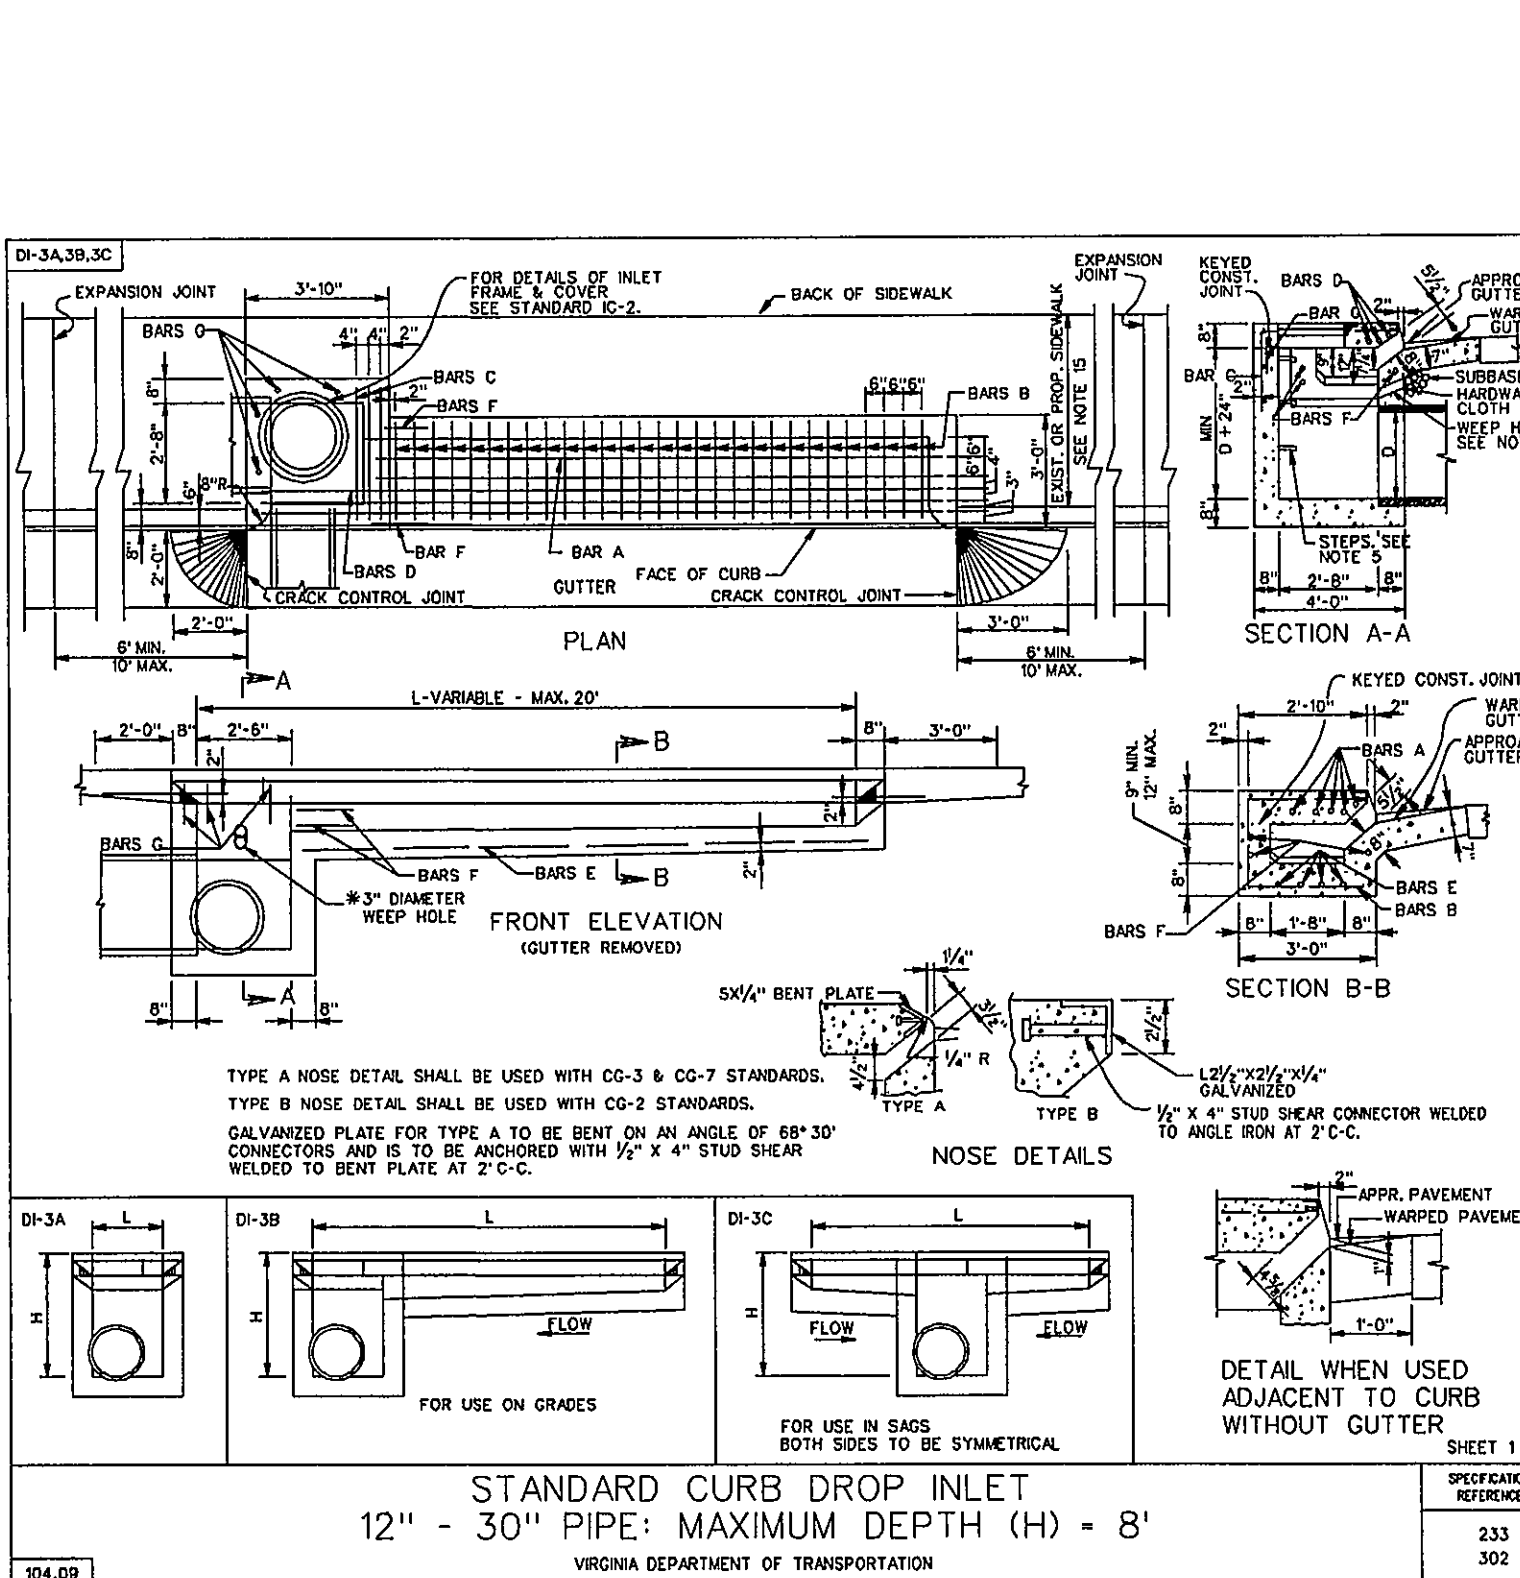

Kimley-Horn and Associates, Inc.

1500 FOREST AVENUE, SUITE 115
RICHMOND, VIRGINIA 23229

CONSULTANT:

KIMLEY-HORN AND ASSOC.
1500 FOREST AVENUE
TEL (804) 673-3882
FAX (804) 673-3980

SEAL:

KIMLEY-HORN AND ASSOC.
KURT D. COOPER
No. 025590
8-15-05
PROFESSIONAL ENGINEER

CVS/
pharmacy
13,013 S.F. PROTOTYPE
STORE NUMBER: #3949
INTERSECTION OF
BRANDON AVE & COLONIAL AVE.
ROANOKE, VIRGINIA

OWNER/DEVELOPER:

THE REBKEE COMPANY
1020 OLD BON AIR ROAD
RICHMOND, VA 23235
PHONE: (804) 560-0500
FAX: (804) 560-0778

REVISIONS:

△ CITY OF ROANOKE COMMENTS 6-27-05

LAYOUT COORD: COB
PLANNING MGR. COB
DRAWING BY: MRA
DATE: 05/09/05
JOB NUMBER: 113001048
TITLE: UTILITIES DETAILS

SHEET NUMBER: C9A

COMMENTS:

ROANOKE, VA
CVS STORE 3949

REDUCED PRESSURE BACKFLOW PREVENTER
NOT TO SCALE